

PROPOSED AREA FOR BALCONY
FOR FURTHER DETAIL SEE
DRAWING NO 5

EXISTING ELEVATION
MATERIALS.

SLATE ROOFING
RENDERED FACING
TO WALLS AND CHIMNEYS

STAINED SOFTWOOD
DOORS AND WINDOWS


NOTE: SEE DRAWING NO 6
FOR PROPOSED BALCONY
MATERIALS.

**CH DESIGN
EUROPE**


CH DESIGN EUROPE LTD

67 WINCHESTER ROAD
ROMSEY
HAMPSHIRE SO51 8JB


07718 592947 / 01794 503767
chde.ltd@hotmail.co.uk

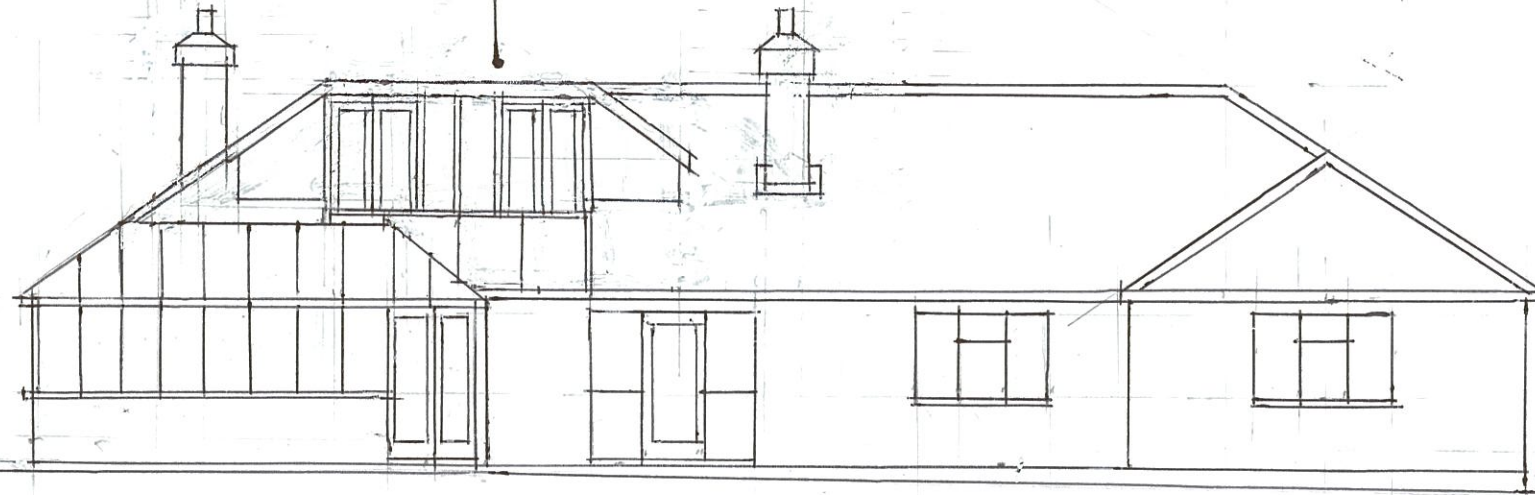


PROPOSED SOUTH ELEVATION

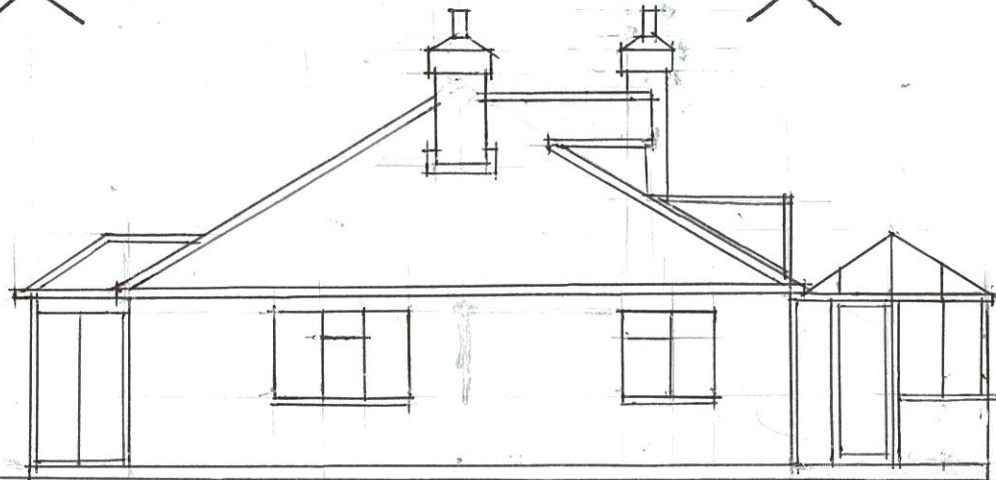

WEST ELEVATION

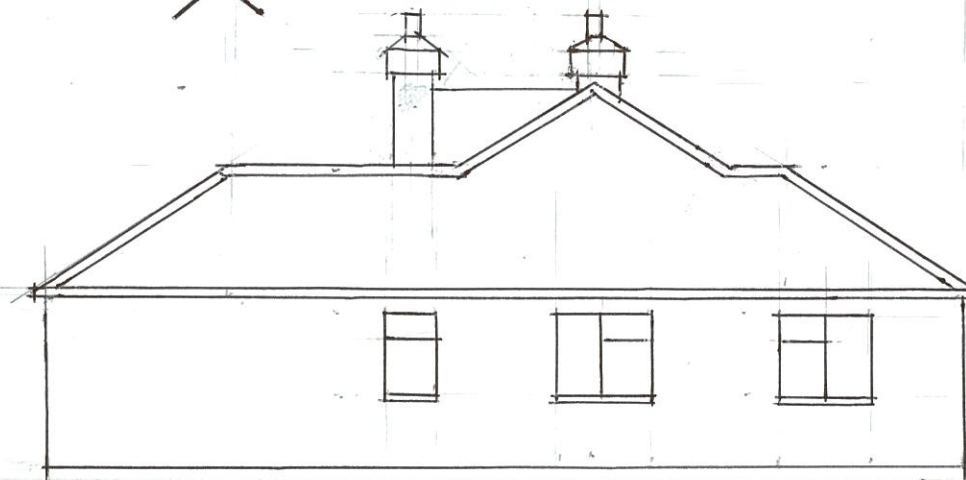

EAST ELEVATION

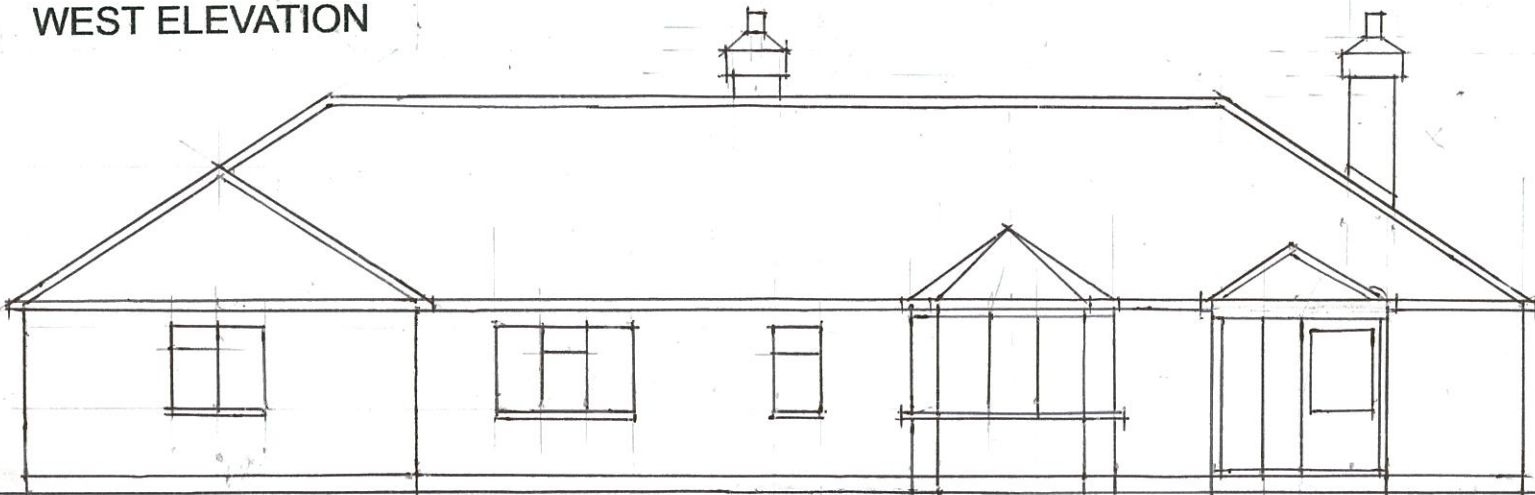

NORTH ELEVATION

DENNY COTTAGE
DENNY WOOD
NEAR LYNDHURST
SO43 7FZ

EXISTING AND PROPOSED
ELEVATIONS
SCALE: 1:100

DRAWING NO

8

