


Proposed Front Elevation



Proposed Side Elevation





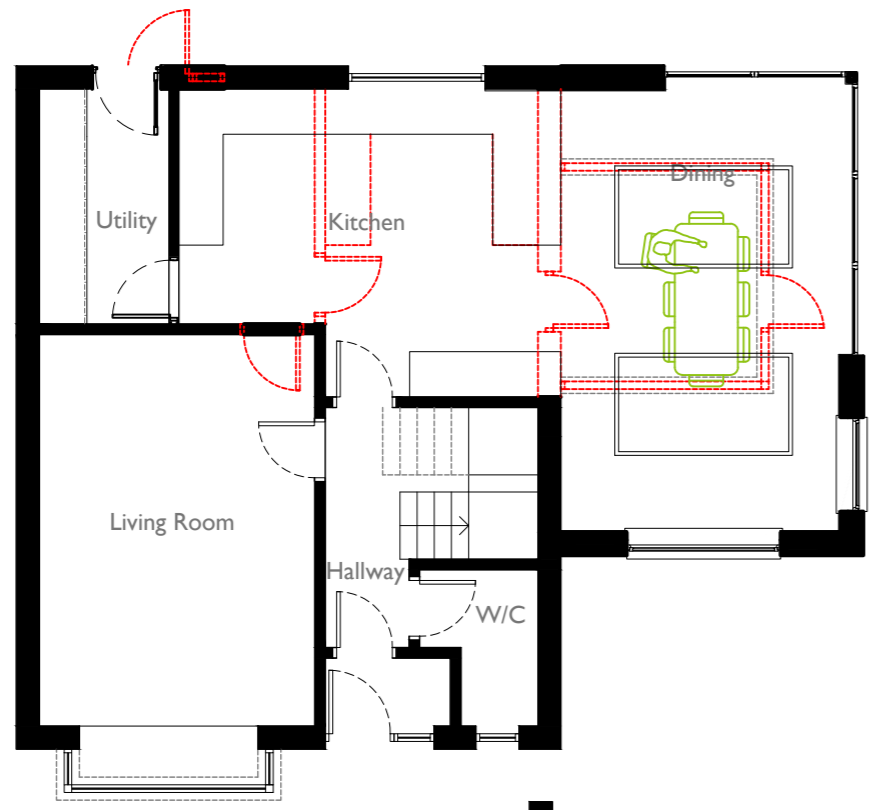
Proposed Rear Elevation

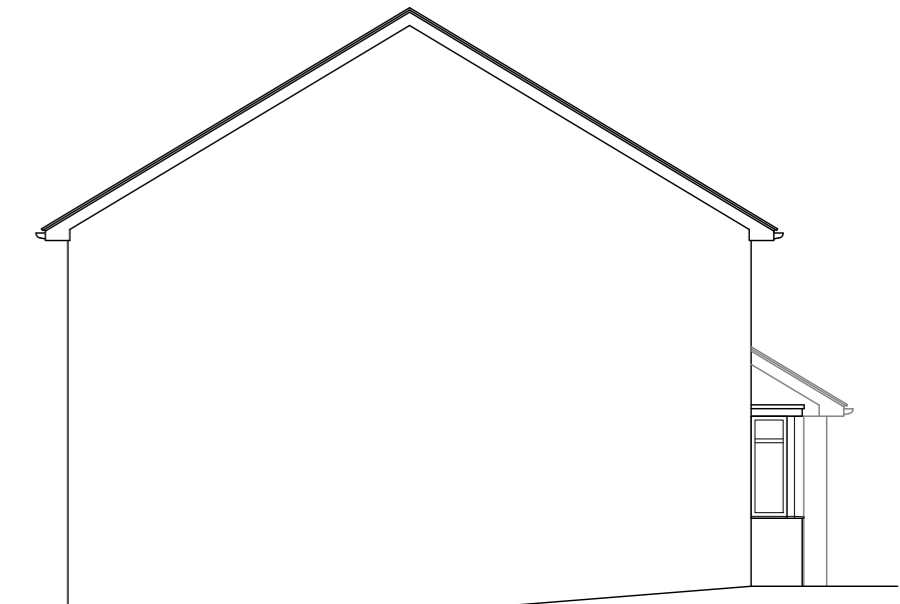


Proposed Side Elevation

**Key**

 
-  Proposed brickwork
-  Proposed charred timber cladding



Proposed Ground Floor Plan

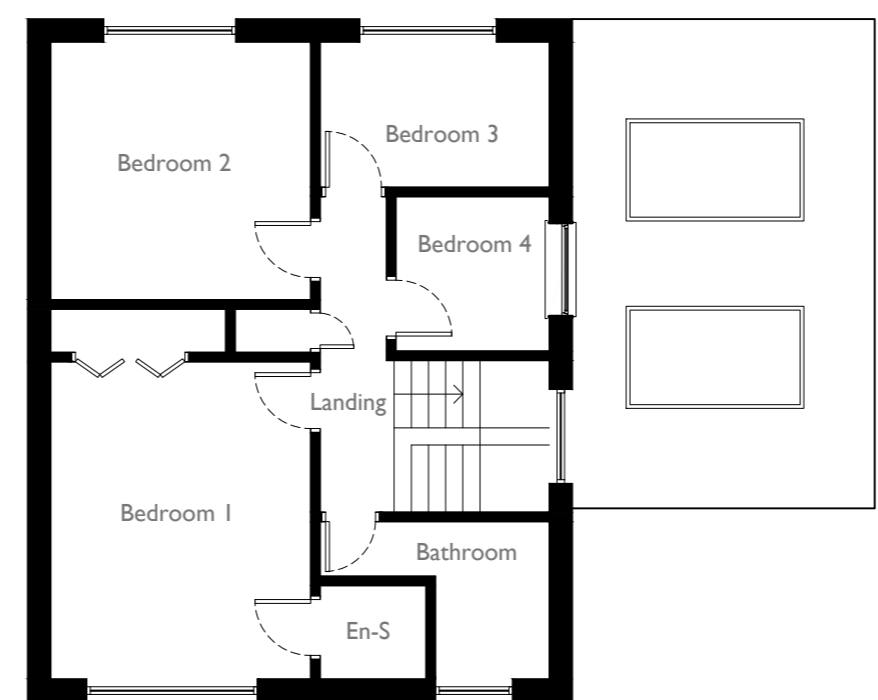

Proposed First Floor Plan

 

Proposed Roof Plan

In association with  
 AC DESIGN  
 Hampshire Architect  
 Email: alexcarr@outlook.com  
 Telephone: 07308 953285  
 Website: www.acdesignuk.co.uk

PROJECT 7 The Meadows Lyndhurst	Project type Housing	Drawing classification Housing	SCALE 1:100	SHEET SIZE A2	SHEET No.	DATE 20/04/22	DRAWN Alexander Carr
DRAWING TITLE Proposed Floor Plans & Elevations		<b>Planning</b>					
		<b>TS01-102-1st</b>					

Scale 1:100  
 Please ensure drawing is printed with 'no scaling' and NOT 'scaled to fit'. Check against scale bar.