



REVISIONS				
REV.	DESCRIPTION	DRAWN	CHKD.	DATE
A	Existing Wall and hedge detailed.	AC	AC	26/04/22

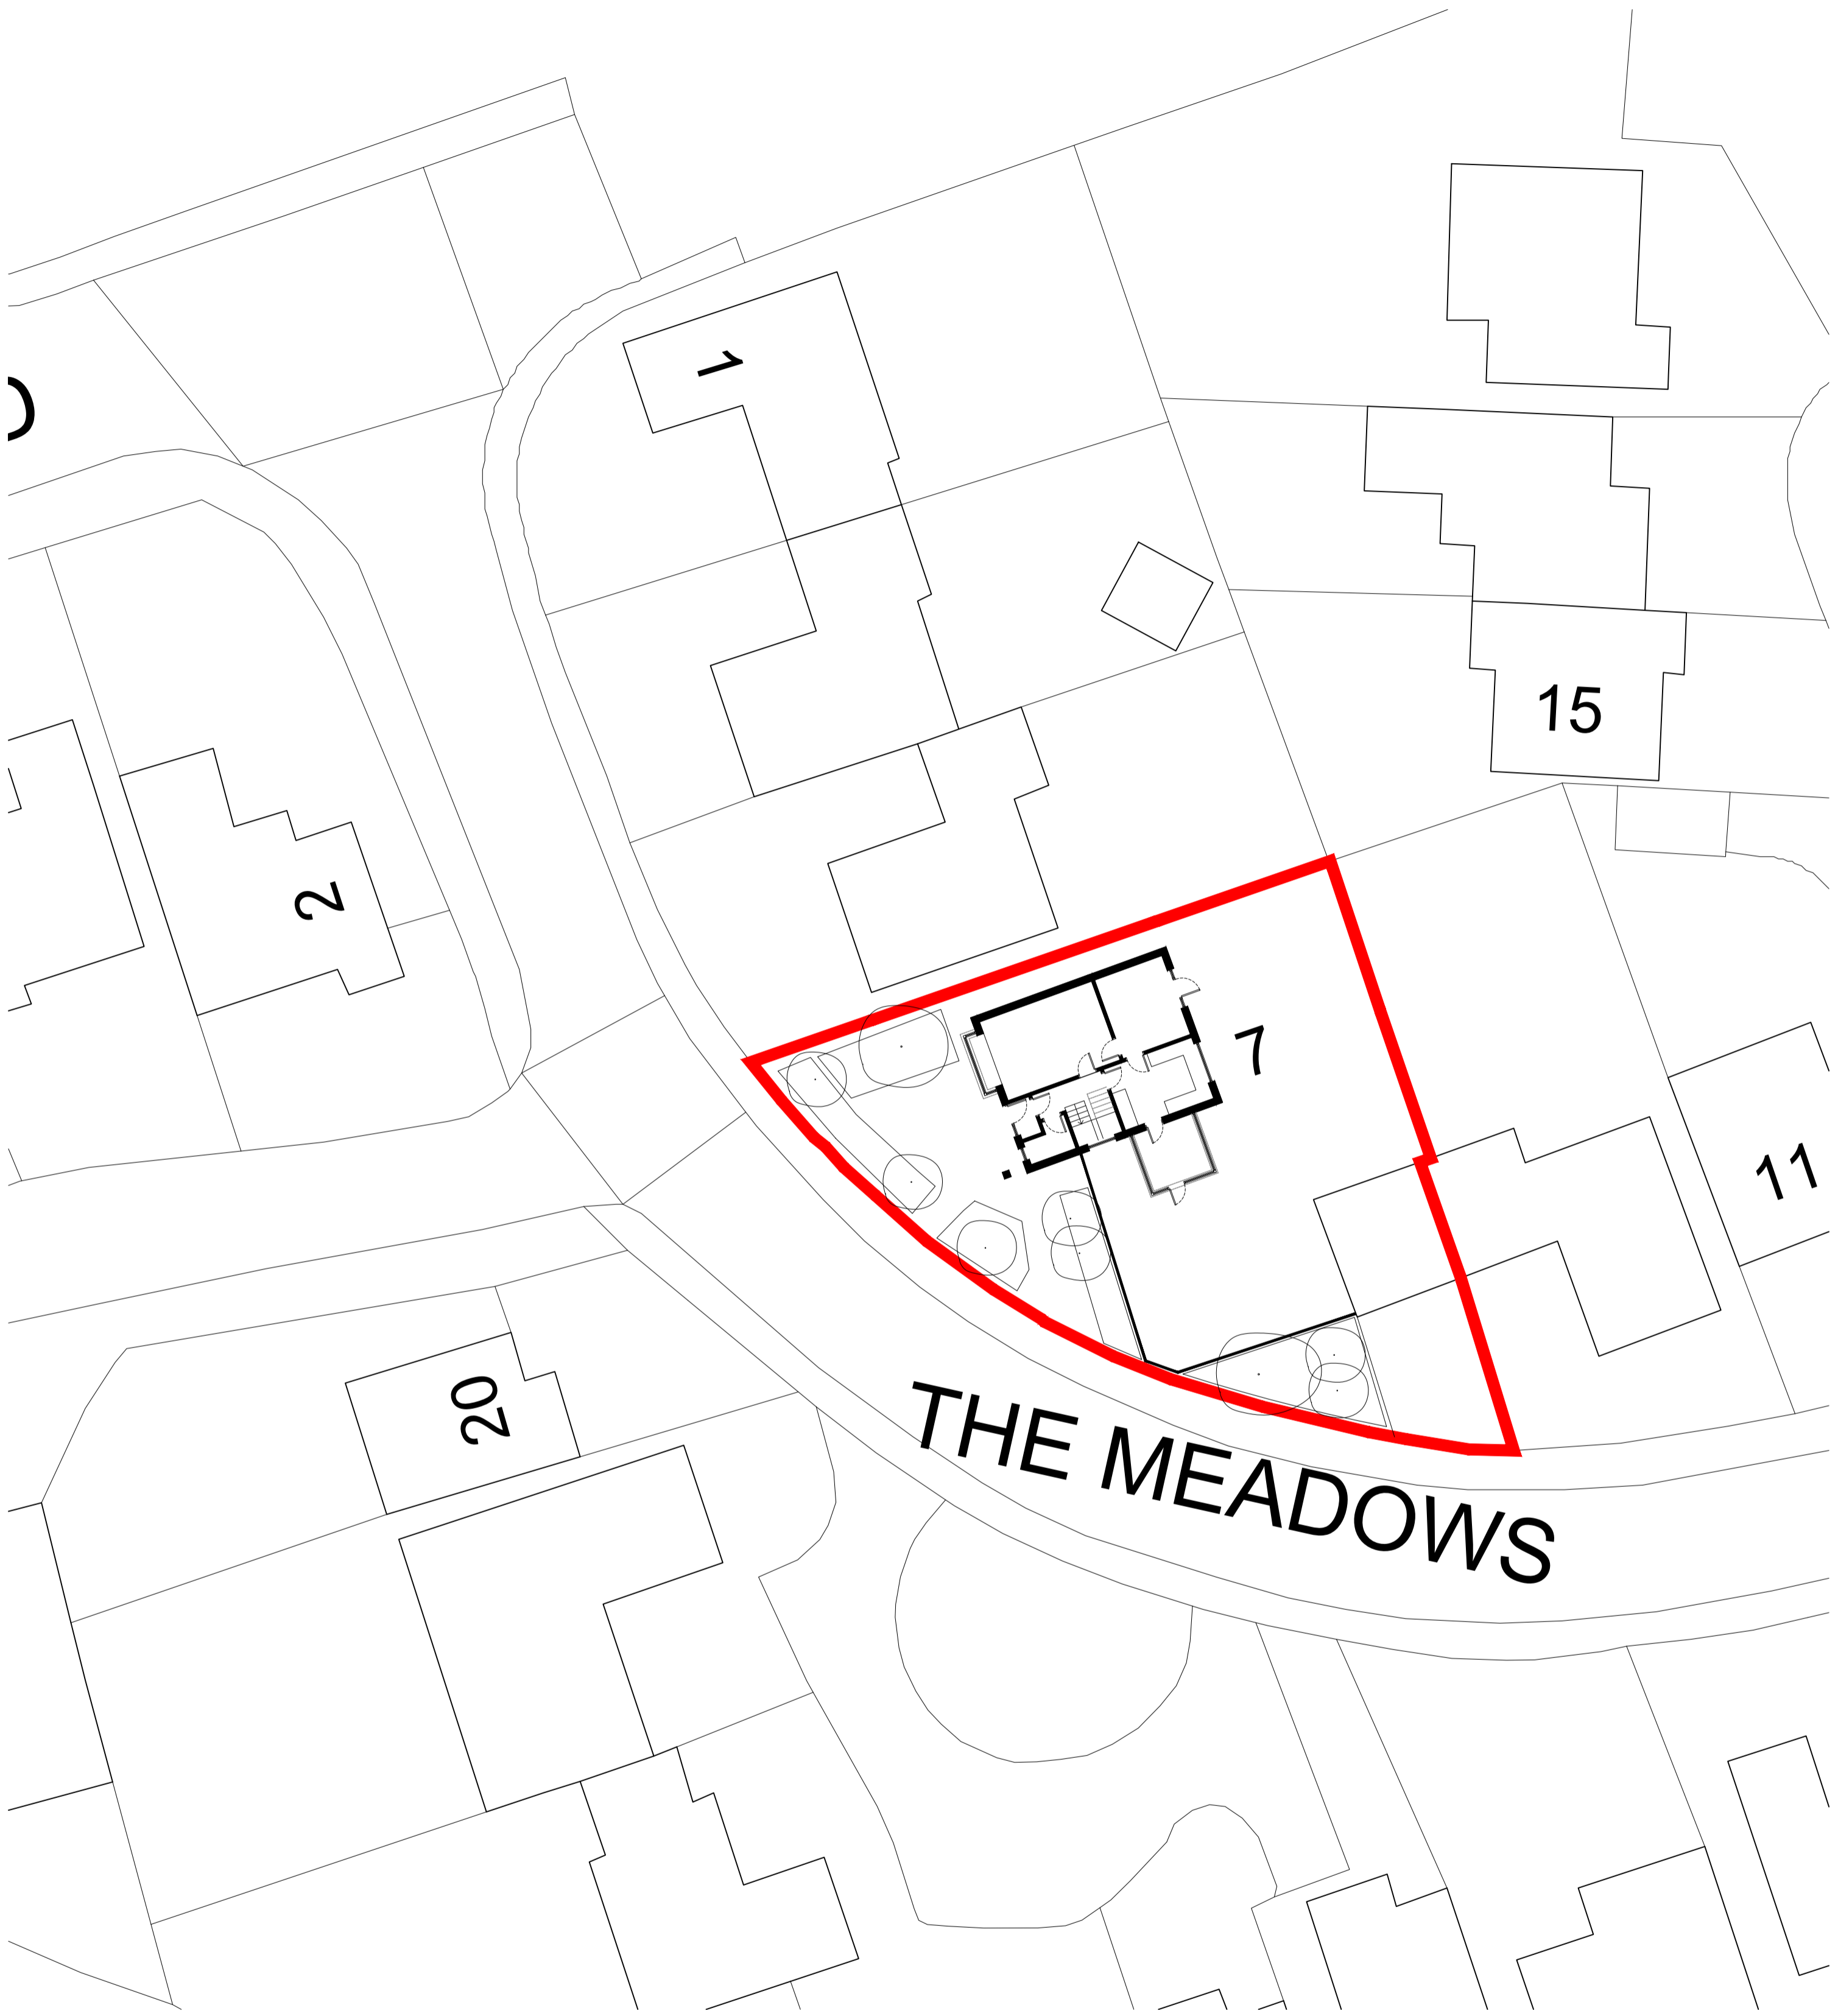

Key
█ Site Boundary

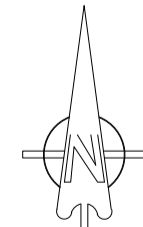

Please ensure drawing is printed with 'no scaling' and 'NOT' scaled to fit'. Check against scale bar.

In association with
 
 Email: alexpcarr@outlook.com
 Telephone: 07308 953285
 Website: www.acdesignuk.co.uk

PROJECT 7 The Meadows Lyndhurst	Project type Housing	Drawing classification Housing	SCALE 1:200	SHEET SIZE A2	SHEET No.	DATE 25/04/22	DRAWN Alexander Carr
DRAWING TITLE Existing Site Plan		Planning					
		TS01-I000-A					