



REVISIONS				
REV	DESCRIPTION	DRAWN	CHKD	DATE
A	Amended to LPA comments.	AC	AC	26/04/22

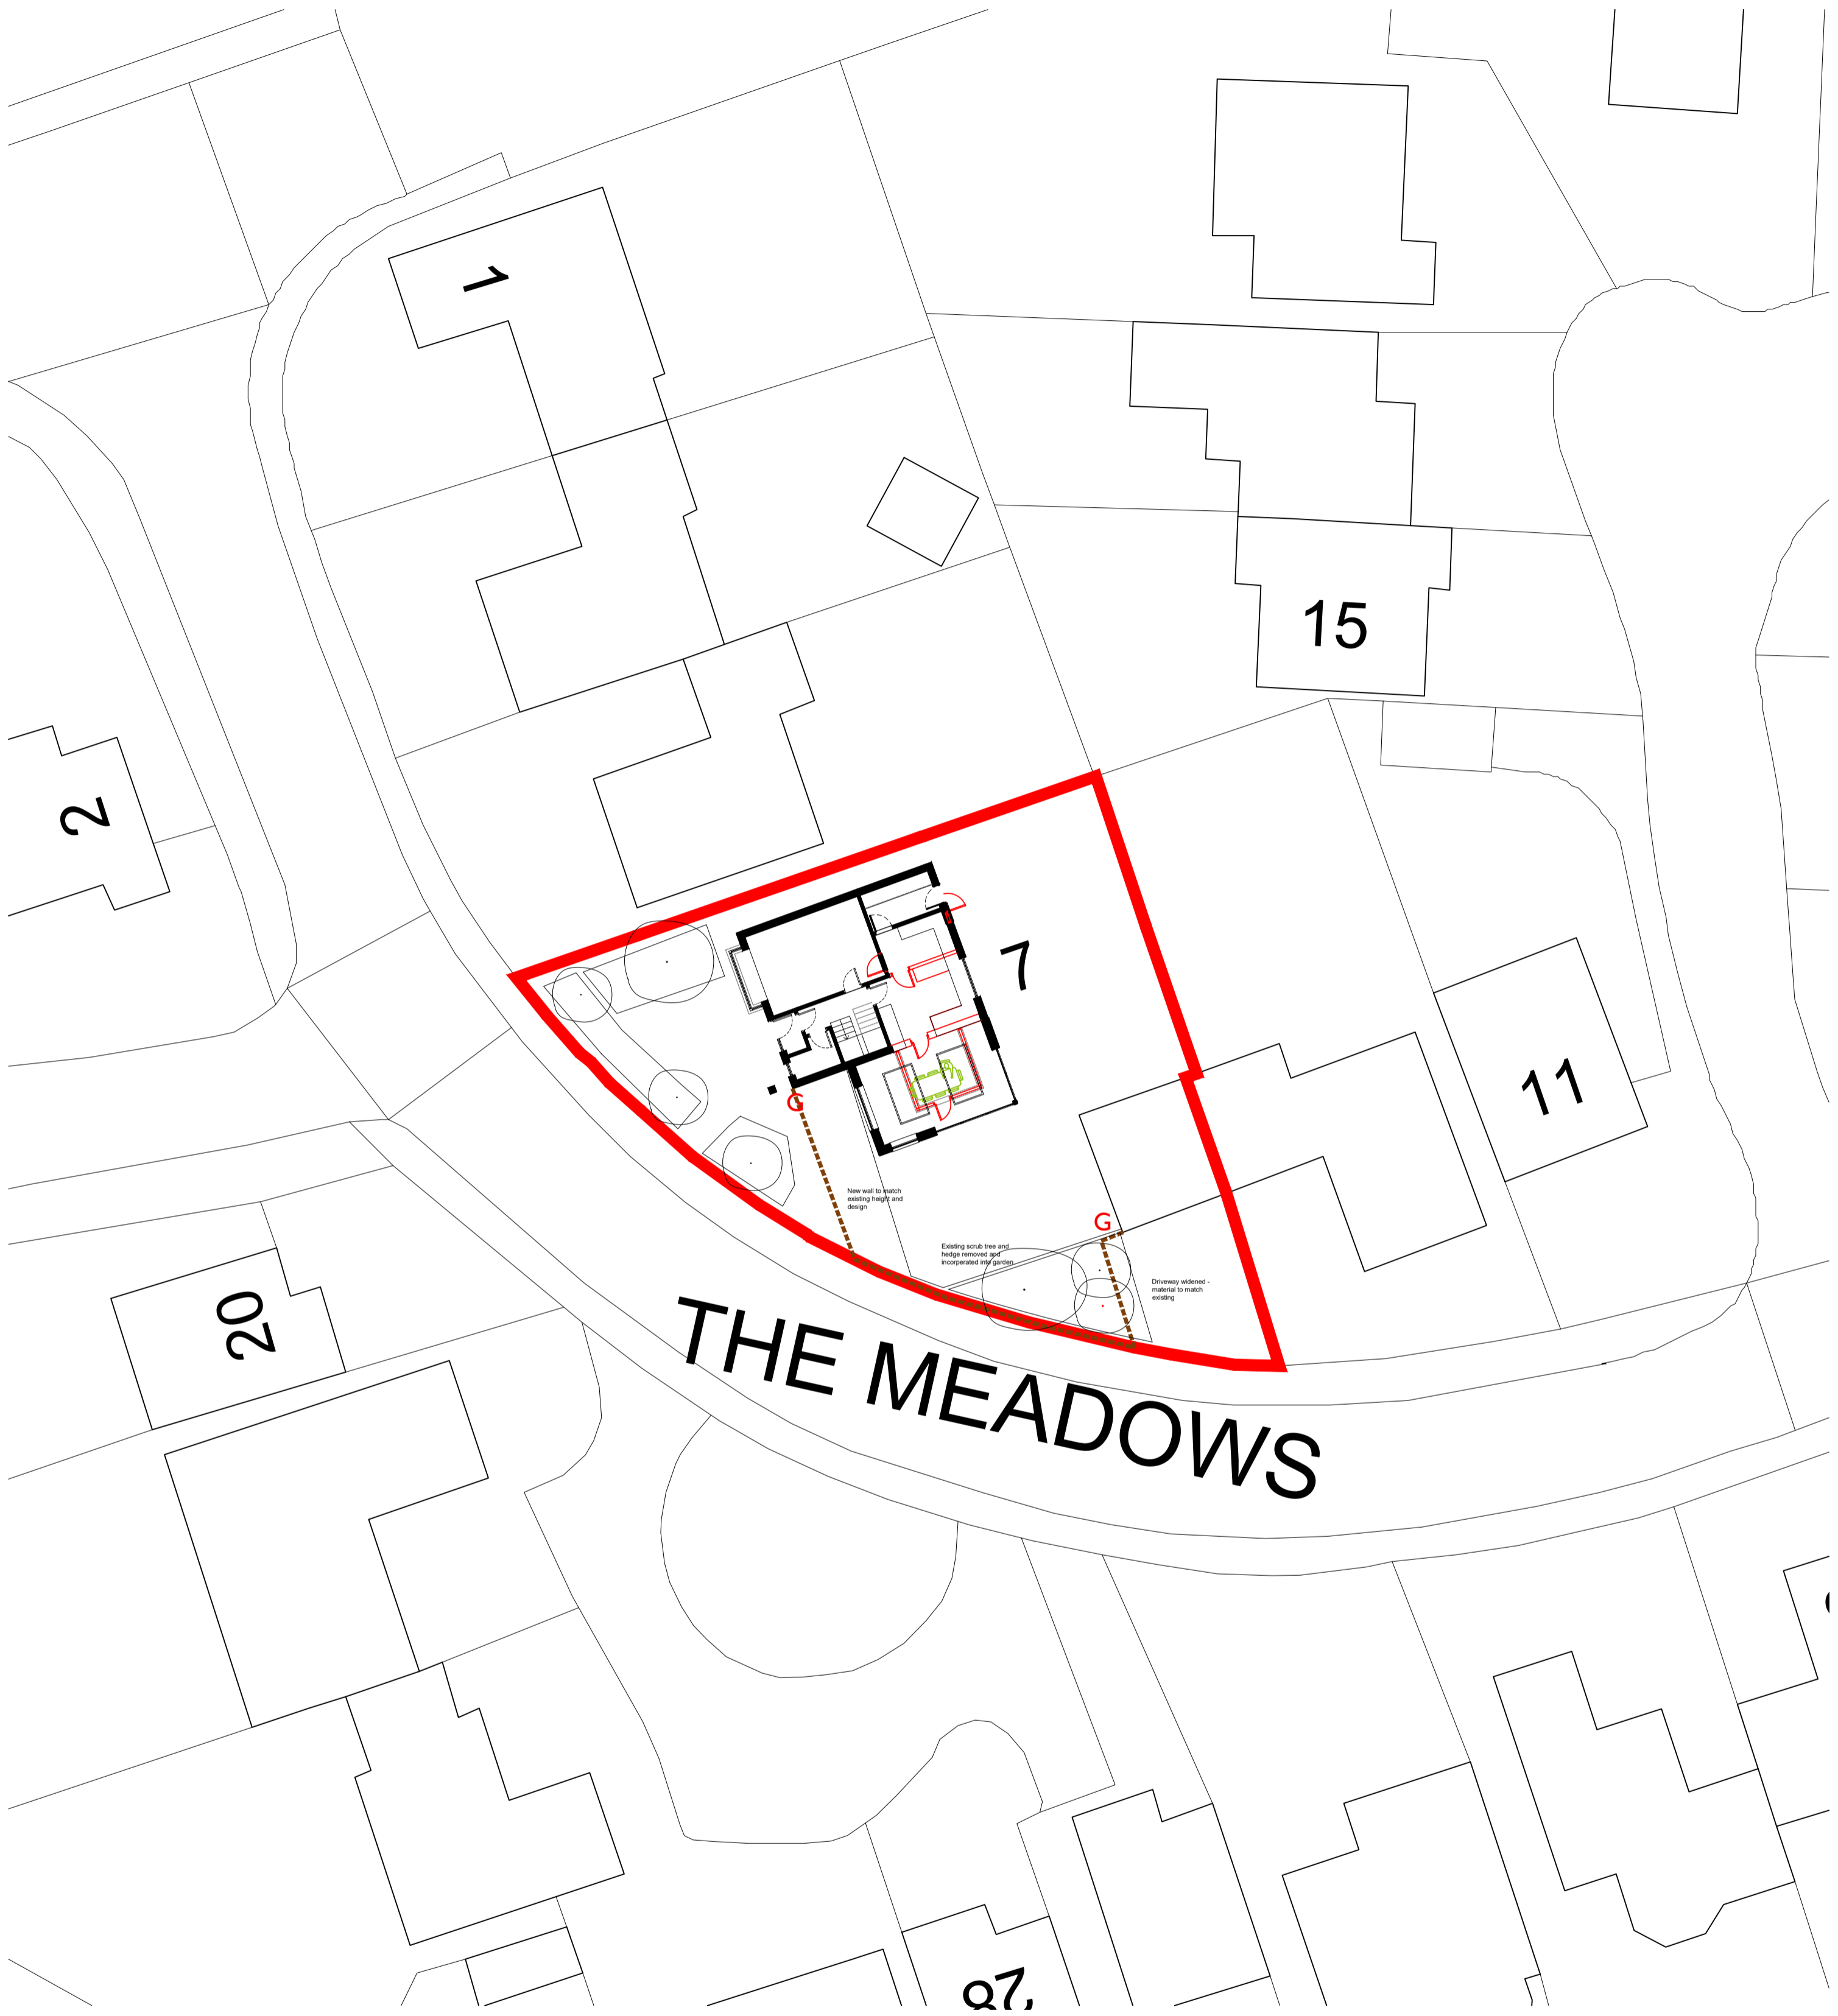

Key
█ Site Boundary

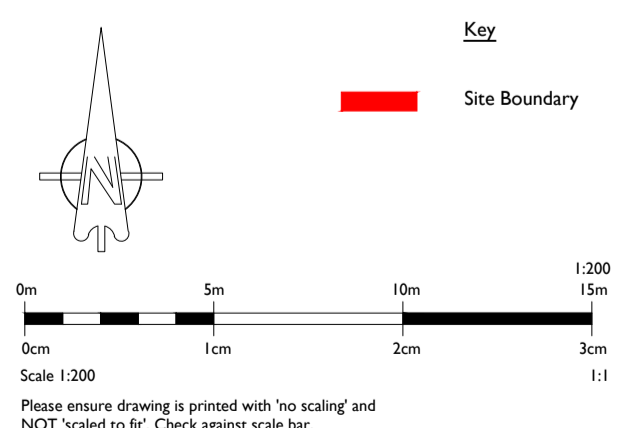

In association with
 
 Email: alexcarr@outlook.com
 Telephone: 07308 953285
 Website: www.acdesignuk.co.uk

PROJECT 7 The Meadows Lyndhurst	Project type Housing	Drawing classification Housing	SCALE 1:200	SHEET SIZE A2	SHEET No.	DATE 22/04/22	DRAWN Alexander Carr
DRAWING TITLE Proposed Site Plan		Planning					
		TS01-I001-A					