

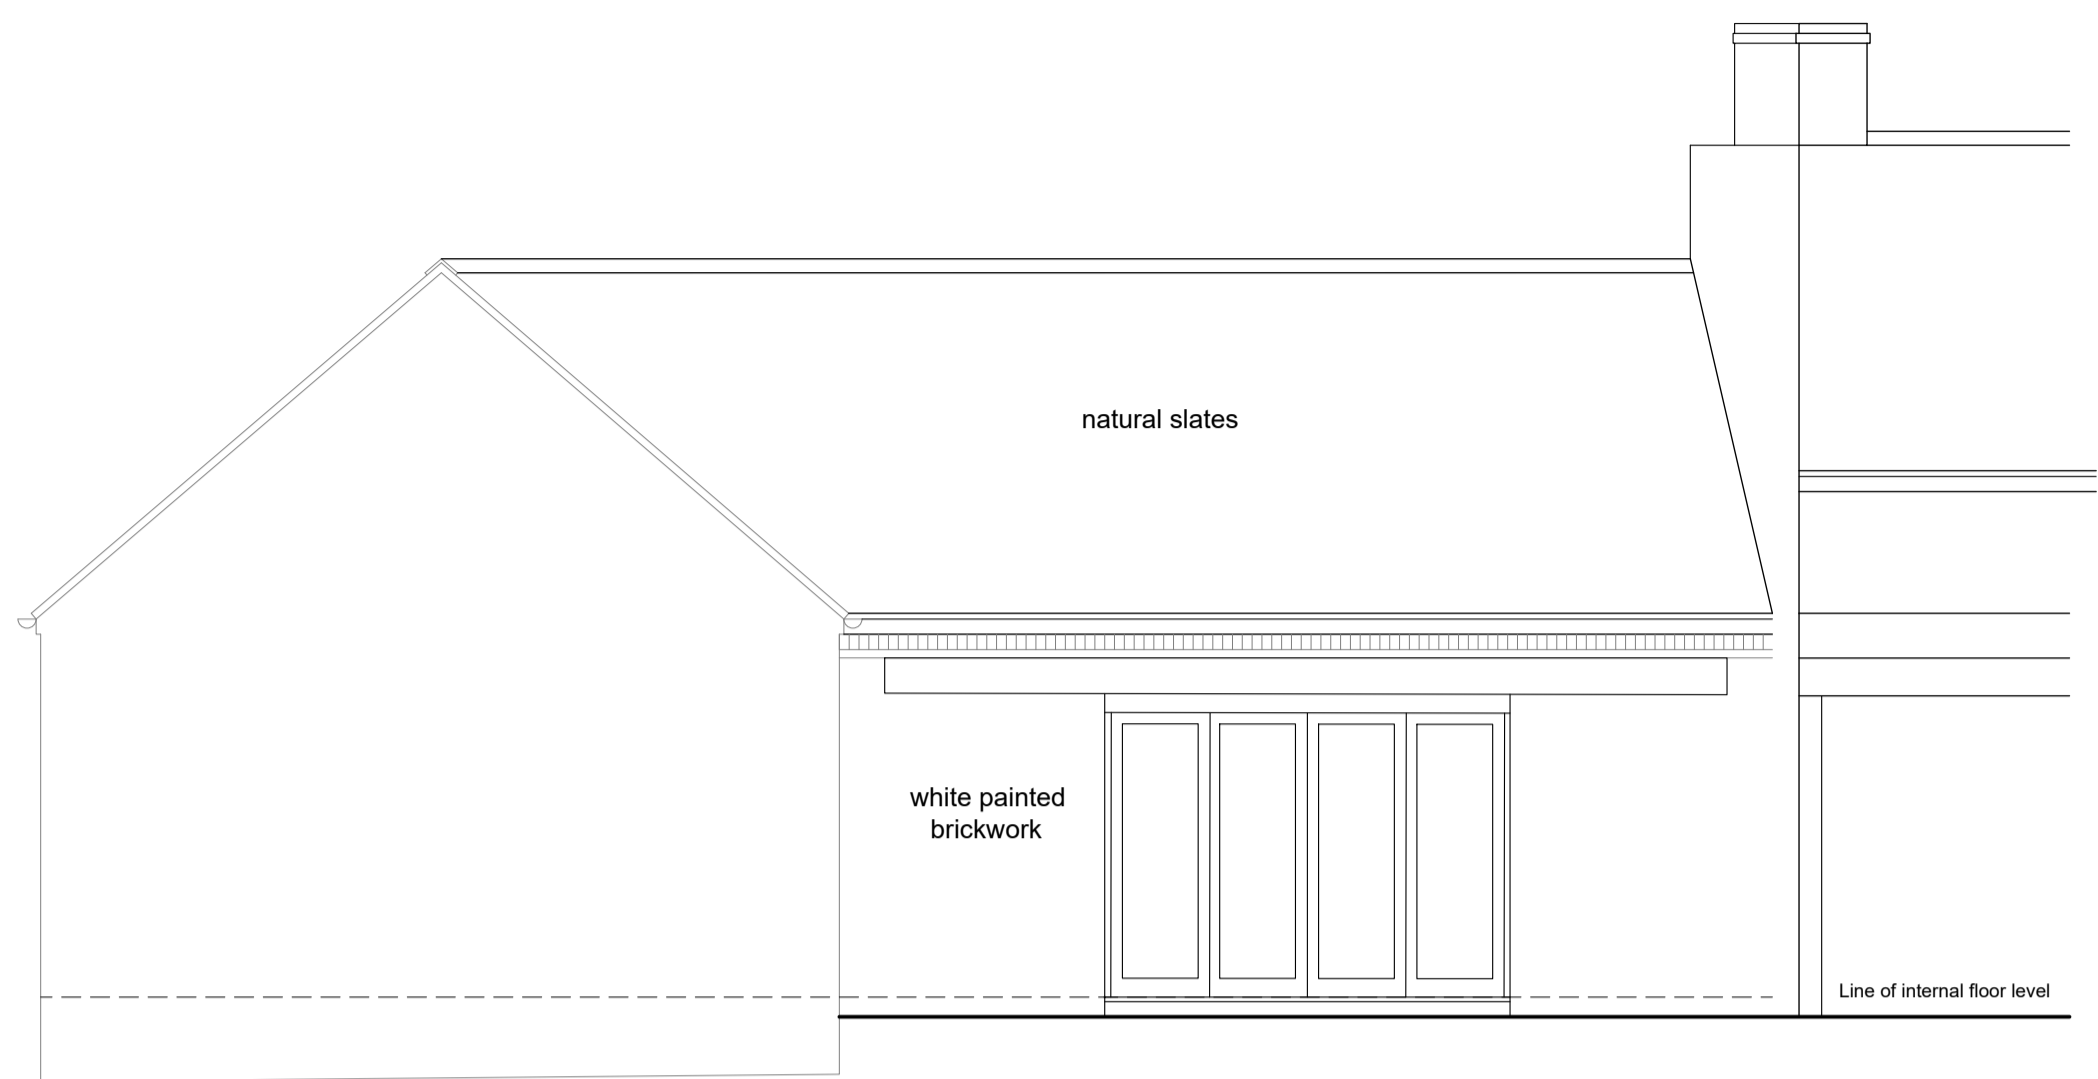


Responsibility is not accepted for errors made by others in scaling from this drawing. If this drawing is enclosed as digital data for the titled project, it should be used for reference purposes only to assist in coordination. Sutton Cox Architects take no responsibility for its accuracy. This drawing is copyright of Sutton Cox Architects and may not be copied or reproduced without permission.


Revision Schedule		
Rev	Description	Date

 


INTERNAL SOUTH ELEVATION

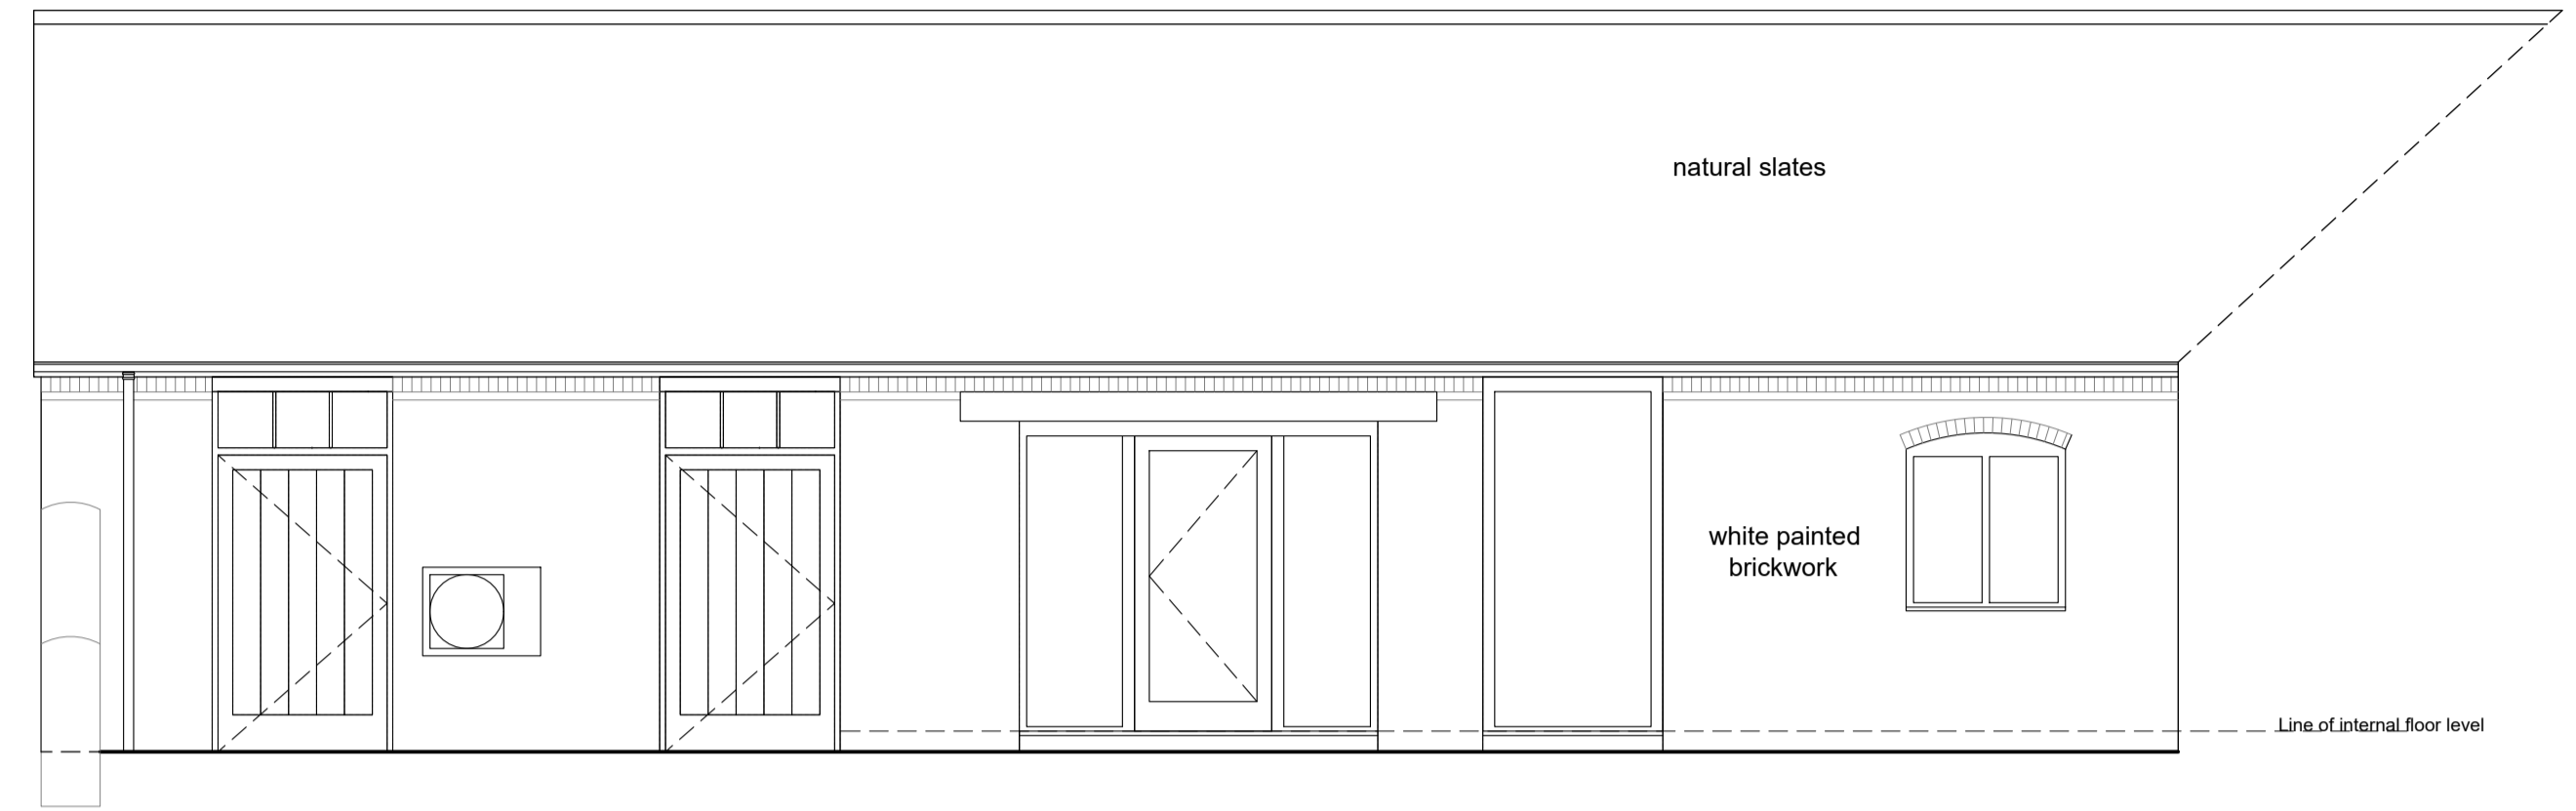


EAST ELEVATION

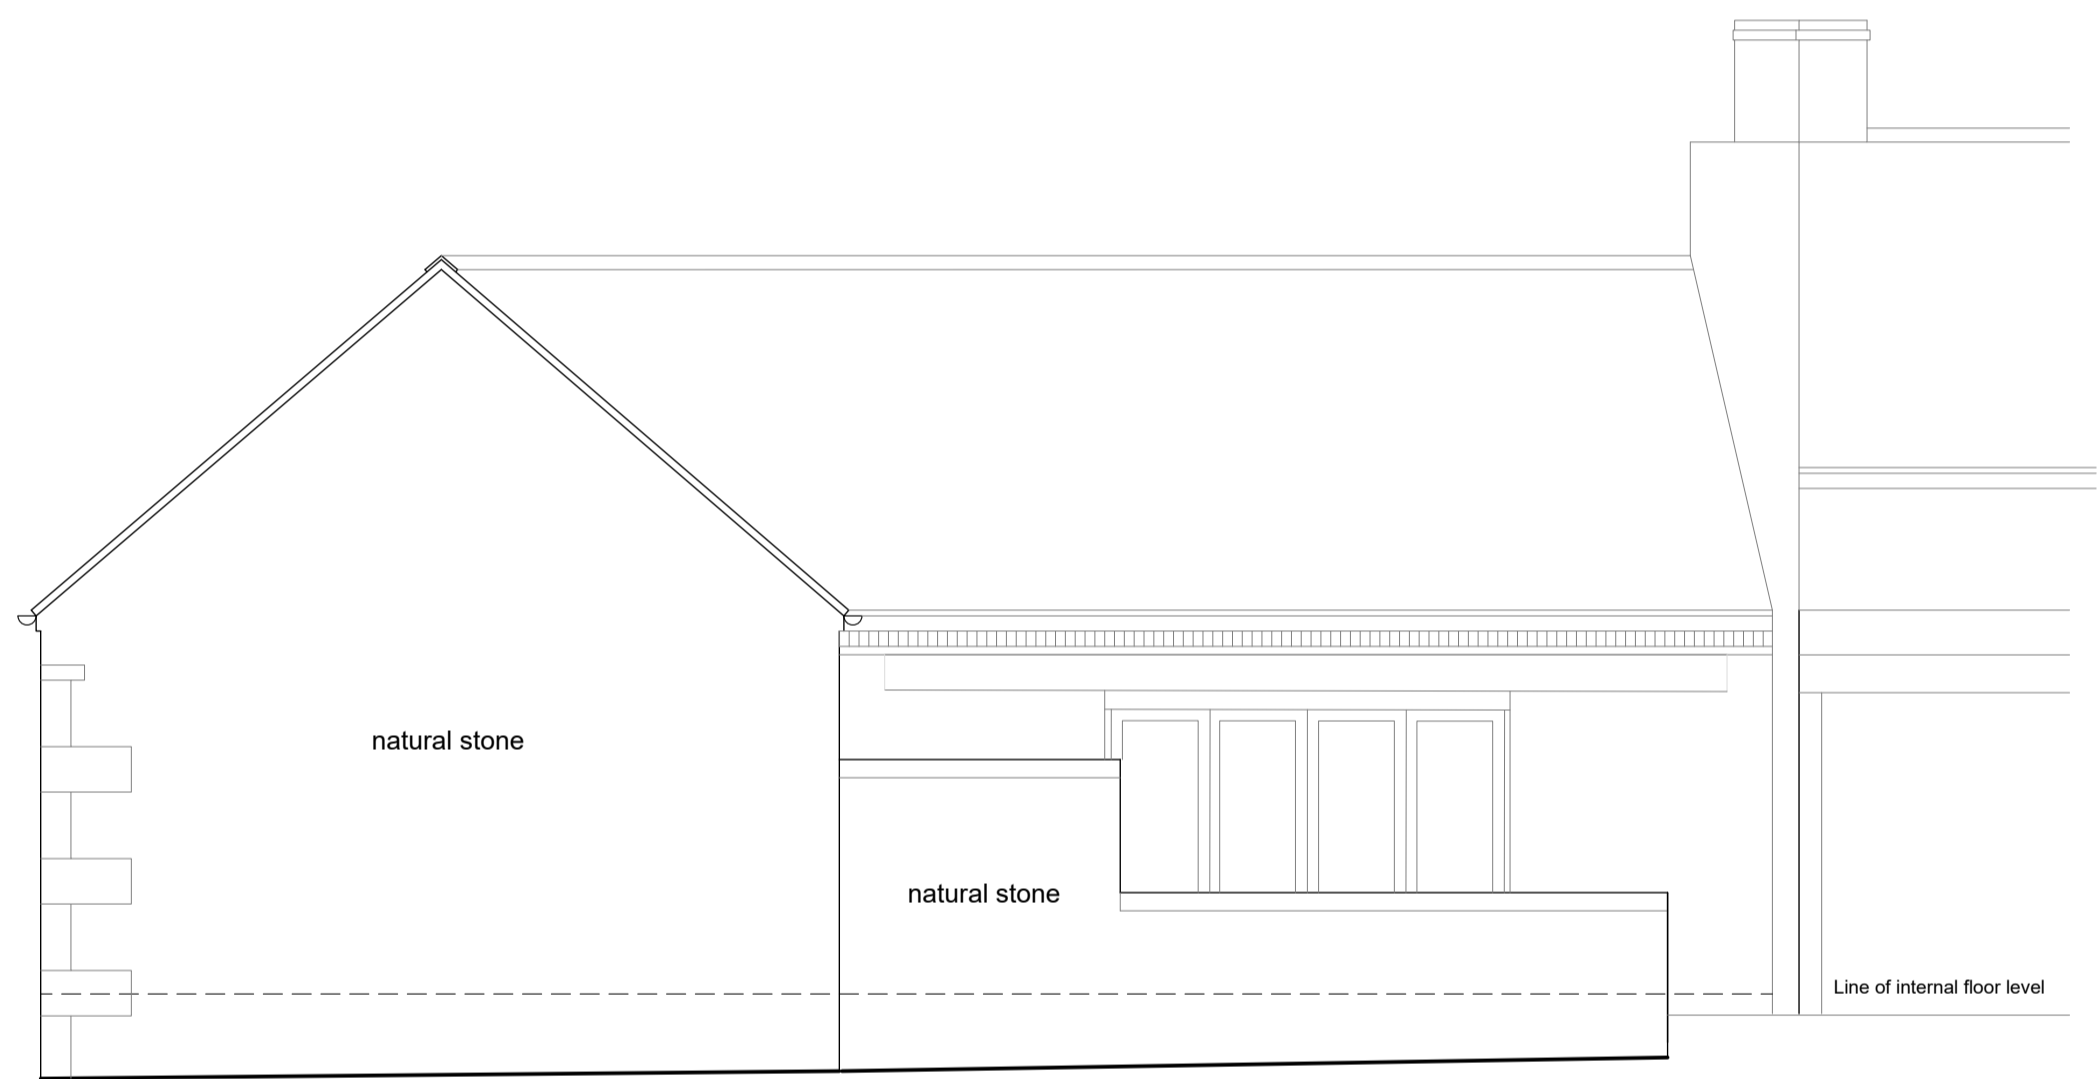

SOUTH ELEVATION

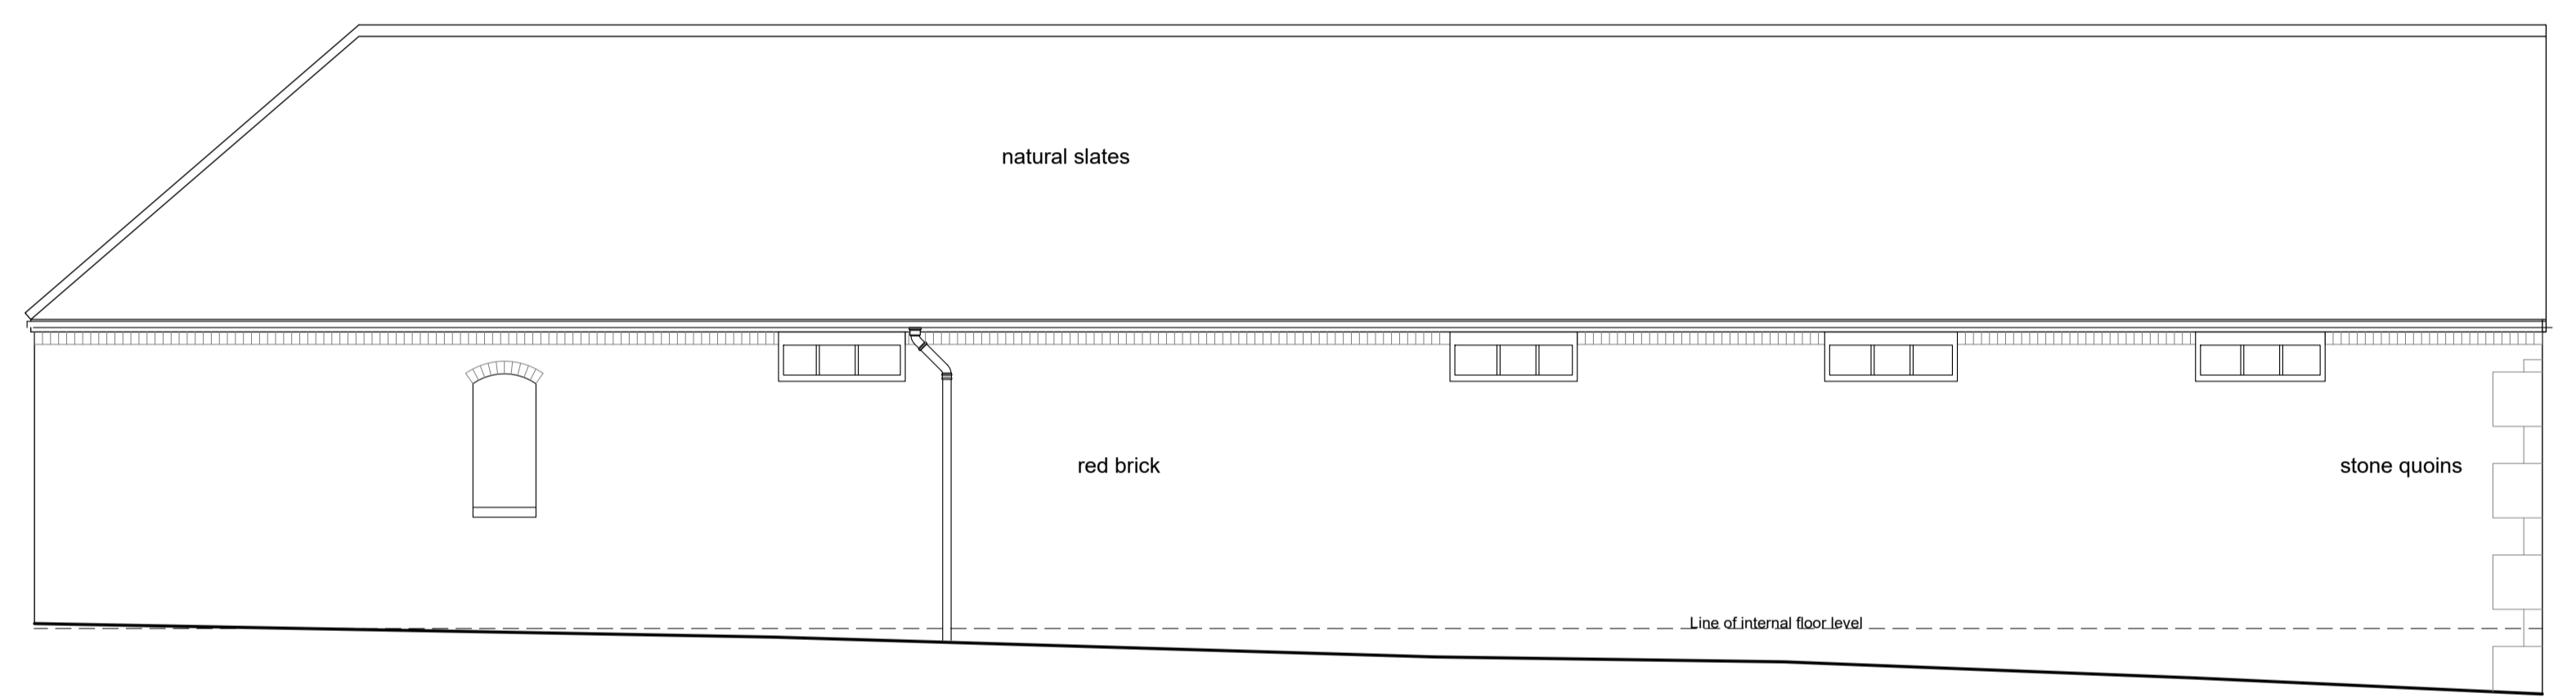

WEST ELEVATION

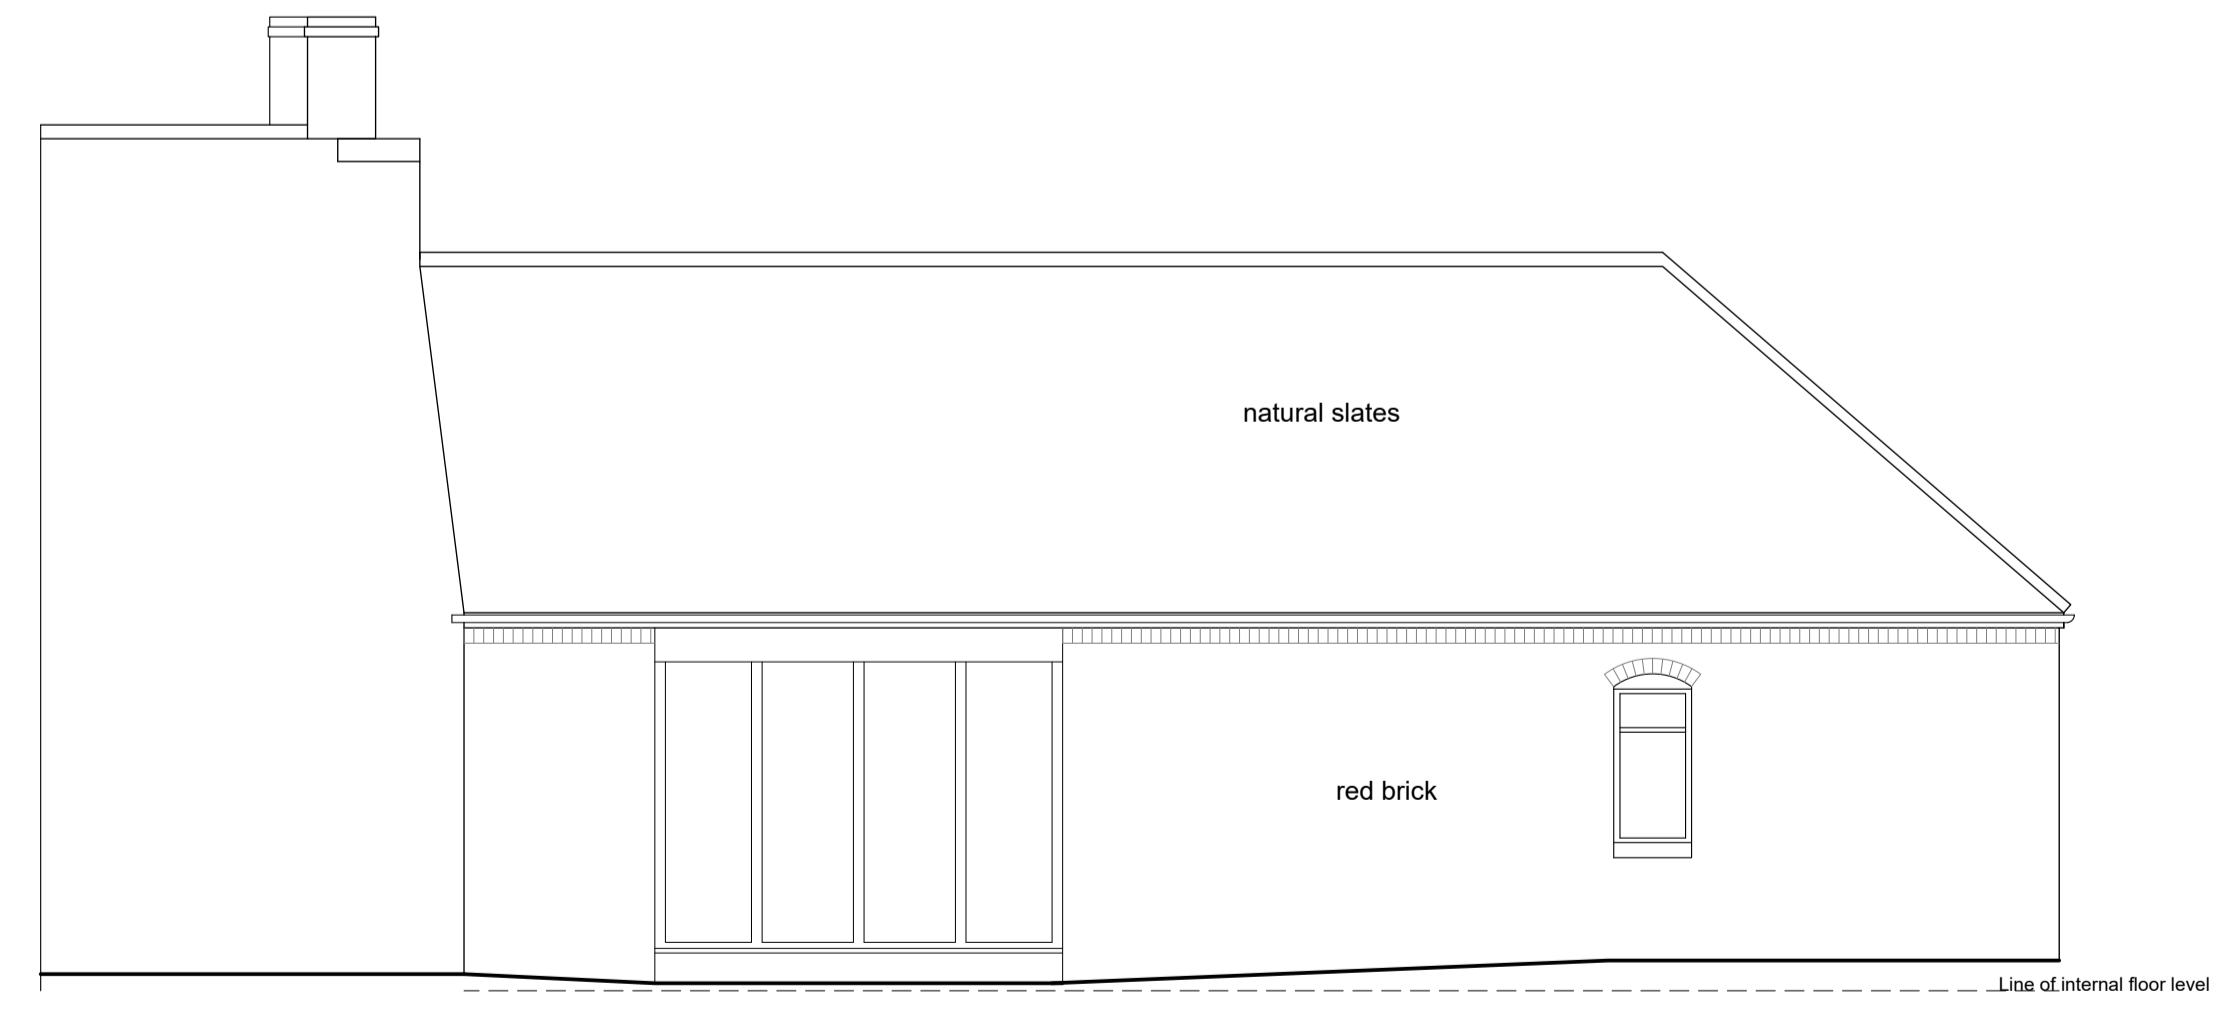

NORTH ELEVATION

Drawing Status: <b>PLANNING</b>		
Client: Quality Inns		
Project: The Frocester		
Drawing Description: ELEVATIONS - EXISTING		
Scale: 1:50	Sheet Size: A1	Date: MAY 22
Drawn By: INT	Designed By: INT	Checked By: INT
Job No: 22018	Drawing No: 04	Revision: P1
114 Bath Road, Cheltenham, Gloucestershire, GL53 7JX www.suttoncox.com   01242 529169		