


Ground Floor



First Floor

\* Indicates windows to be replaced

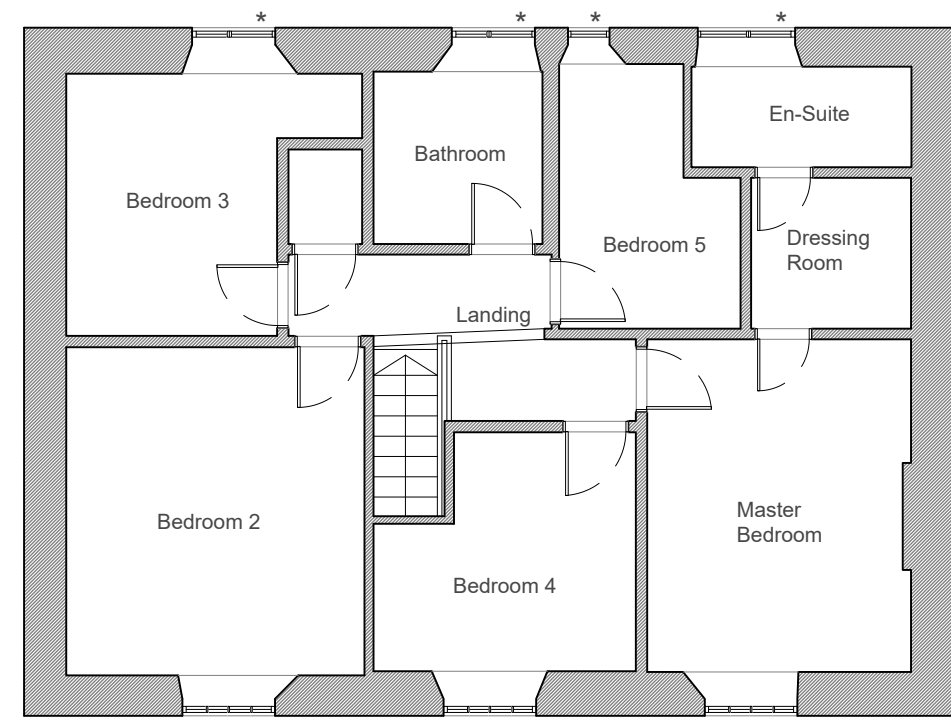

orme

6 Mulberry Farm

revision	drawn/check	date	title
			Existing Floor Plans
			date 25.03.22
			scale 1:100 @ A3
			drawn/checked MB/CN
			drg 1707/010 rev *

Planning

The title, copyright and confidential information in this document belongs to Orme Limited, all rights reserved. All dimensions to be checked on site before work commences and any discrepancies reported to the Architect immediately. This drawing is to be read in conjunction with other documents issued by the Architect.