




EAST ELEVATION  
AS PROPOSED

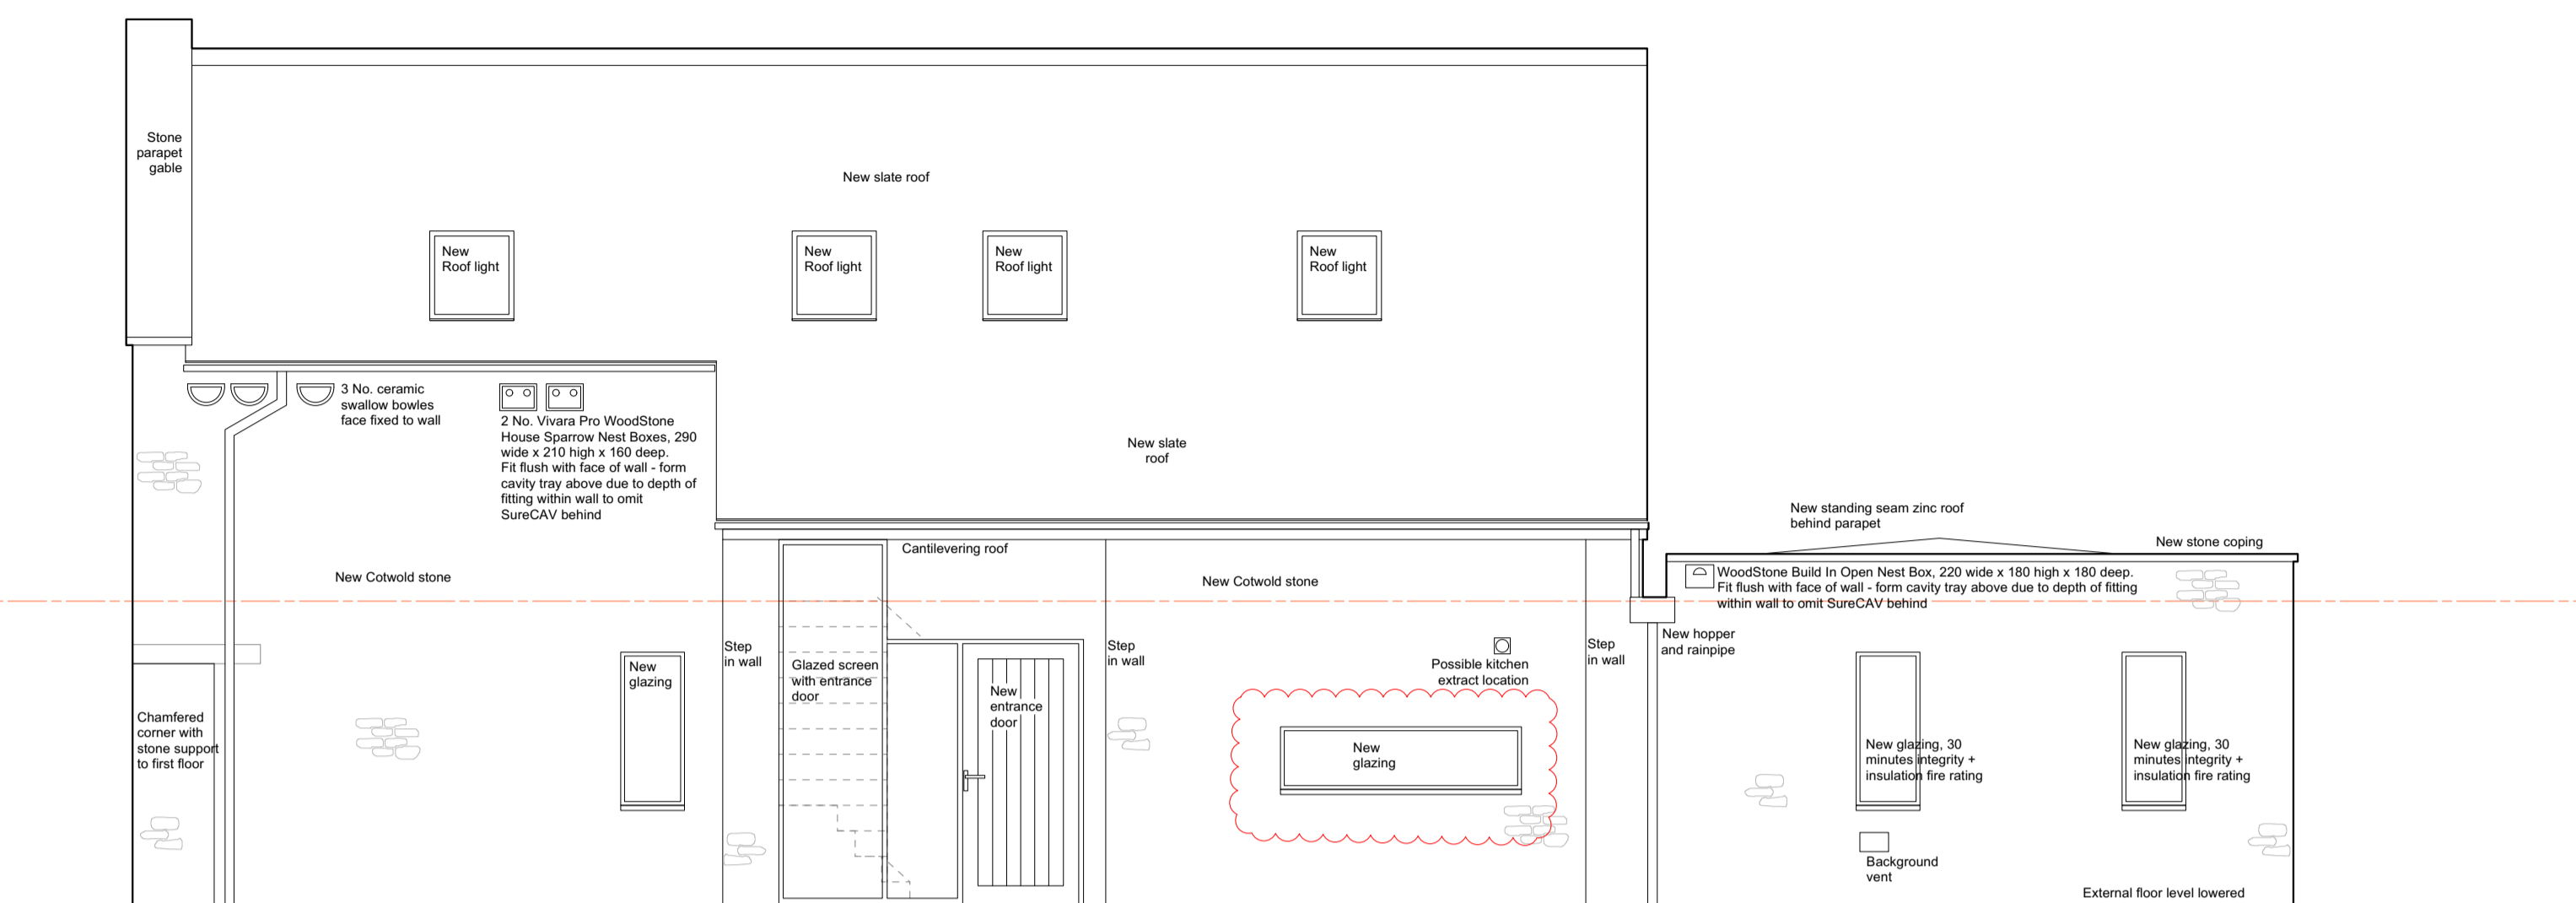

NORTH ELEVATION  
AS PROPOSED

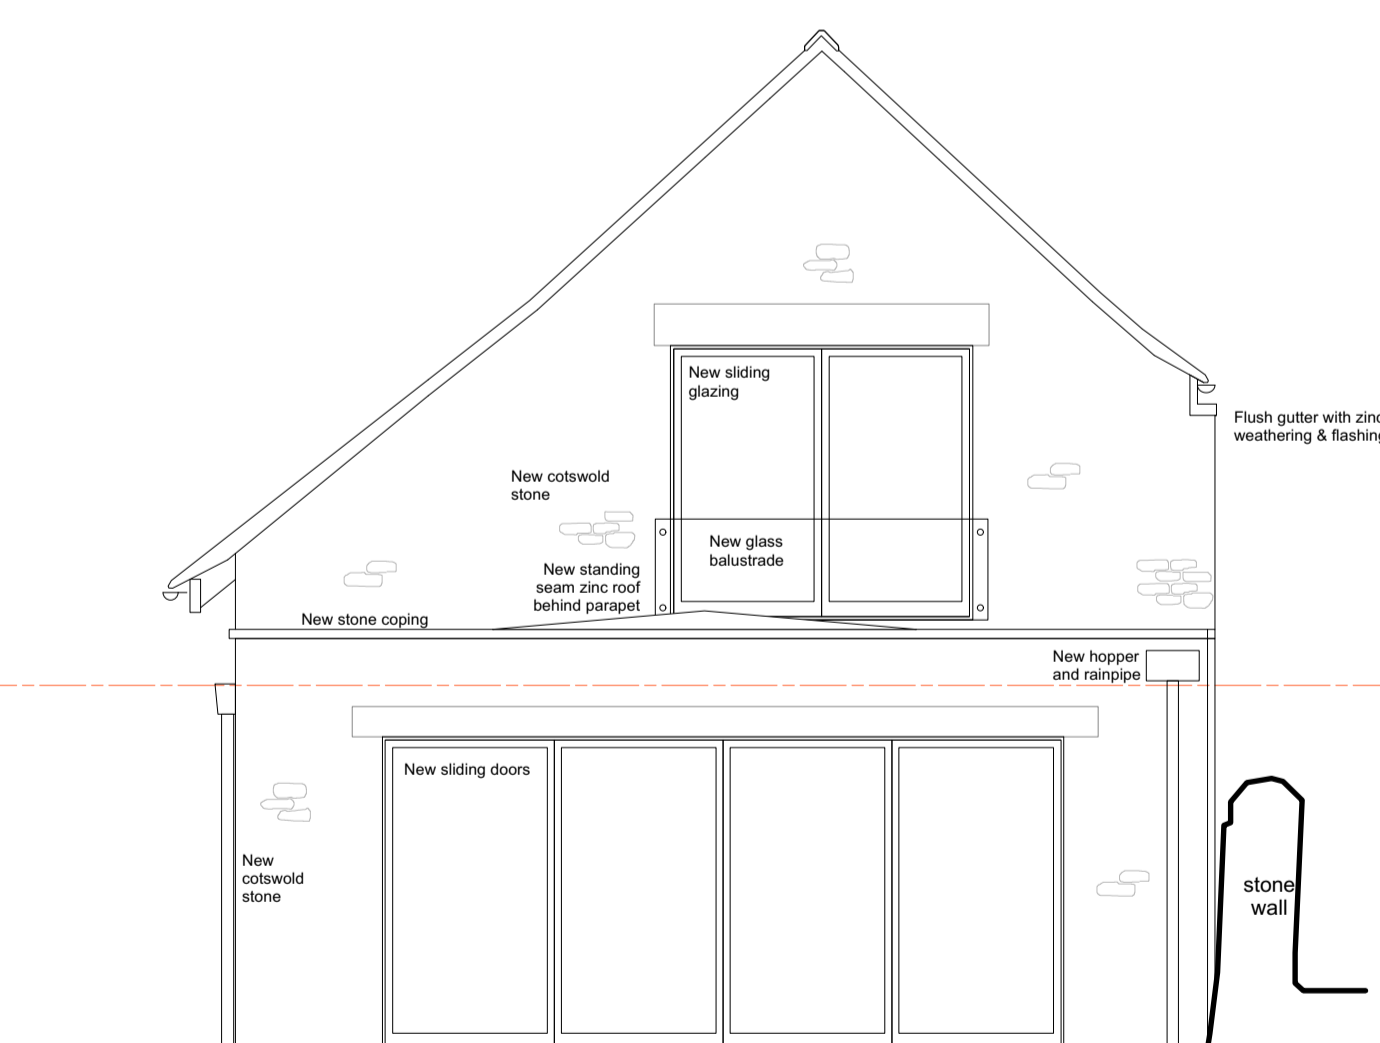

WEST ELEVATION  
AS PROPOSED

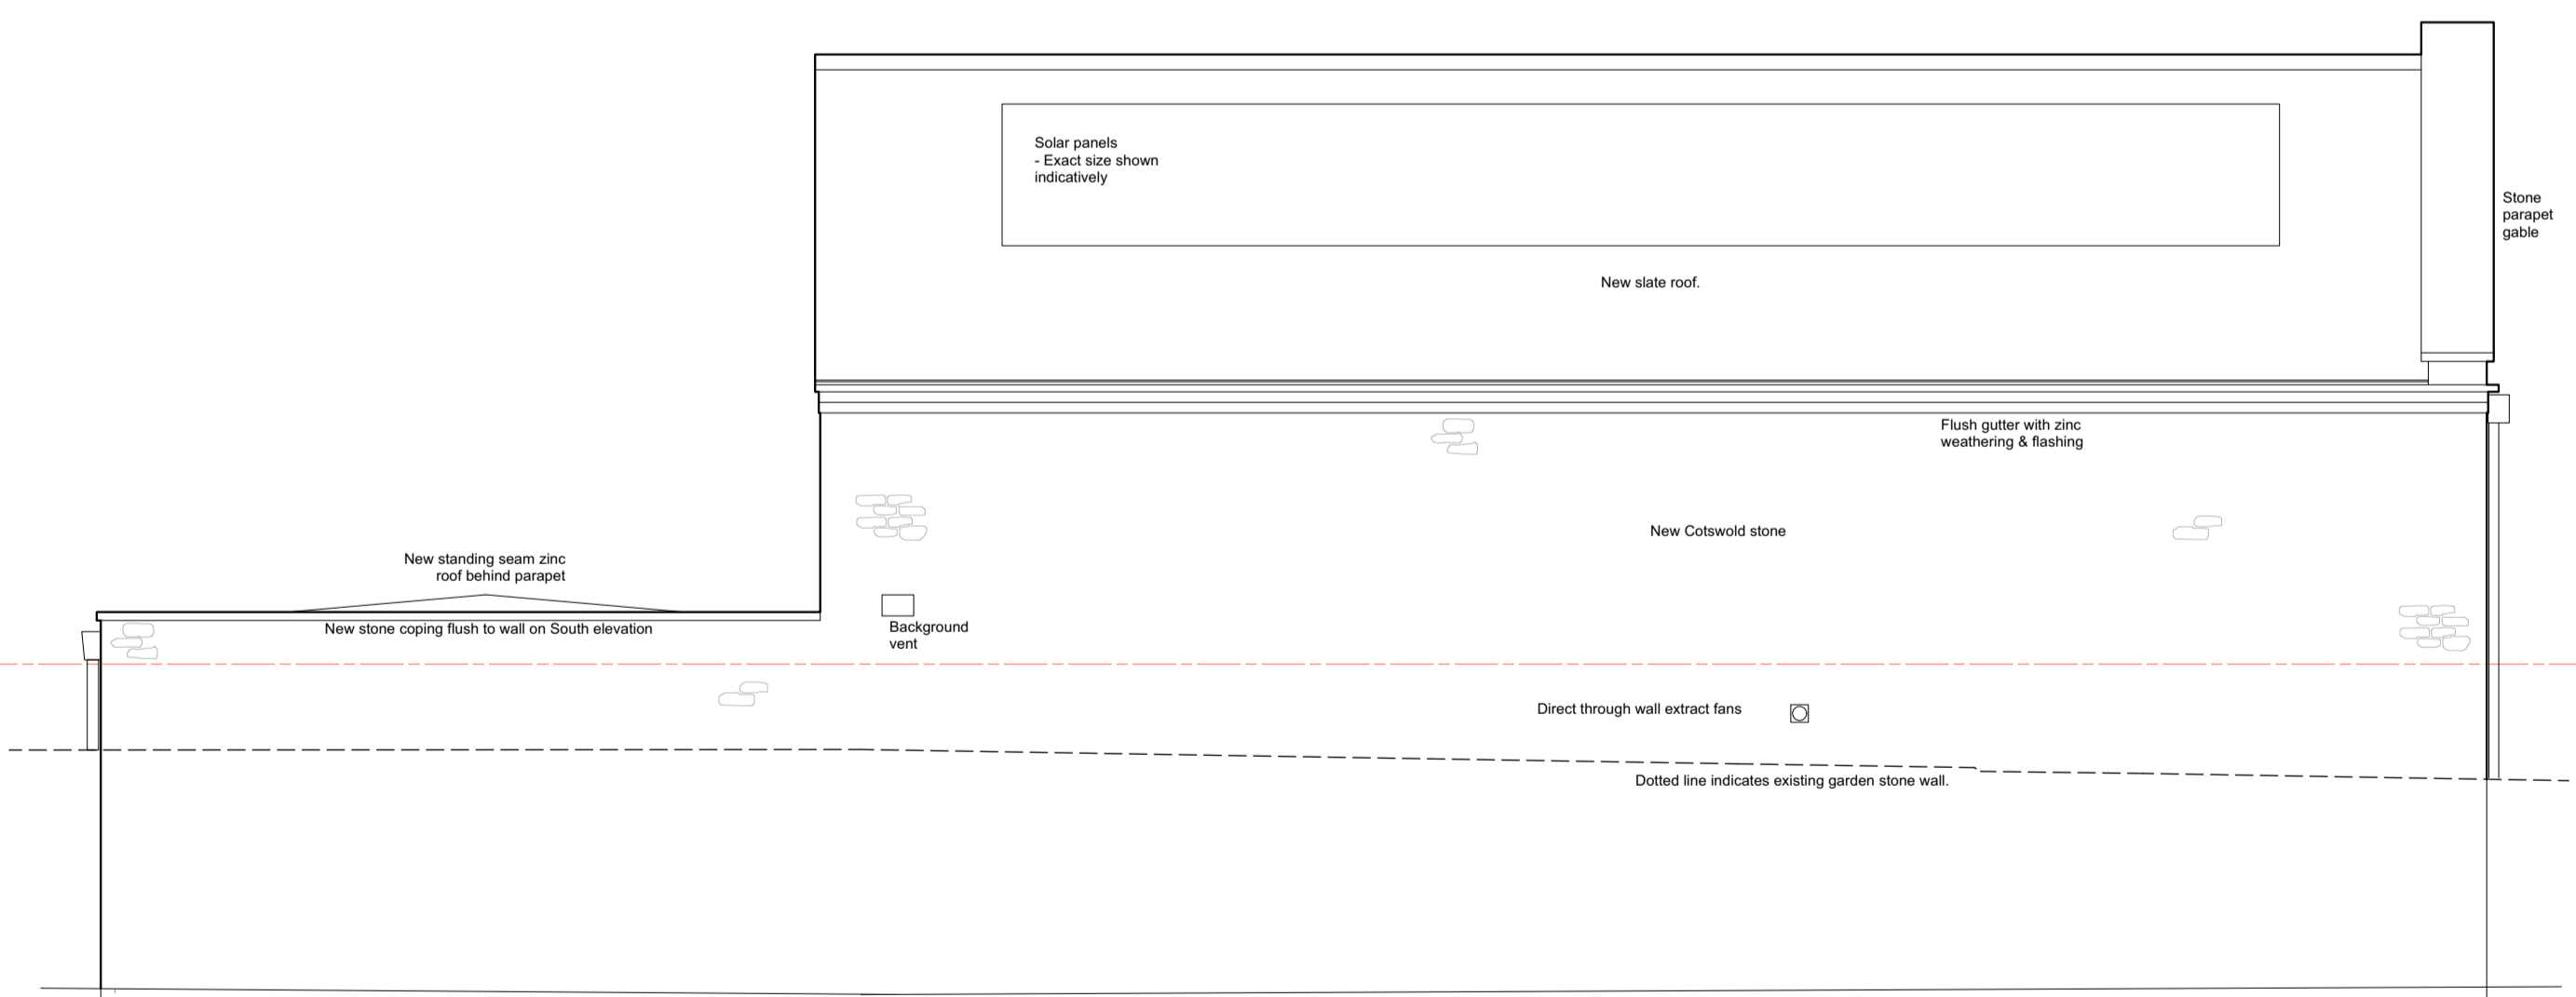

SOUTH ELEVATION  
AS PROPOSED



SCALE MEASUREMENTS SHOWN IN METRES.  
ACCURACY OF SCALE CAN ONLY BE ASSURED ON  
PROPERLY CALIBRATED MACHINERY

Revisions		
A	27.11.20	Revisions due to exposed water main
B	01.12.20	Entrance glazing altered
C	02.12.20	Entrance door altered
D	14.04.21	Ecology measures amended
E	30.08.22	Revised kitchen window

**VERITY & BEVERLEY**  
ARCHITECTS DESIGNERS

The Coach House | 4 The Chipping | Tetbury | Glos. | GL8 8ET  
Telephone 01666 503516 | www.verity-beverley.co.uk

STONEFIELD LODGE  
BURFORD  
**ALTERATIONS & EXTENSIONS**  
REVISED ELEVATIONS  
AS PROPOSED

Scale: 1:50	18.1422/21
Date: 17.09.19	
Drawn: PH	Revision
Size: A1	A   B   C   D   E