




EAST ELEVATION
AS PROPOSED

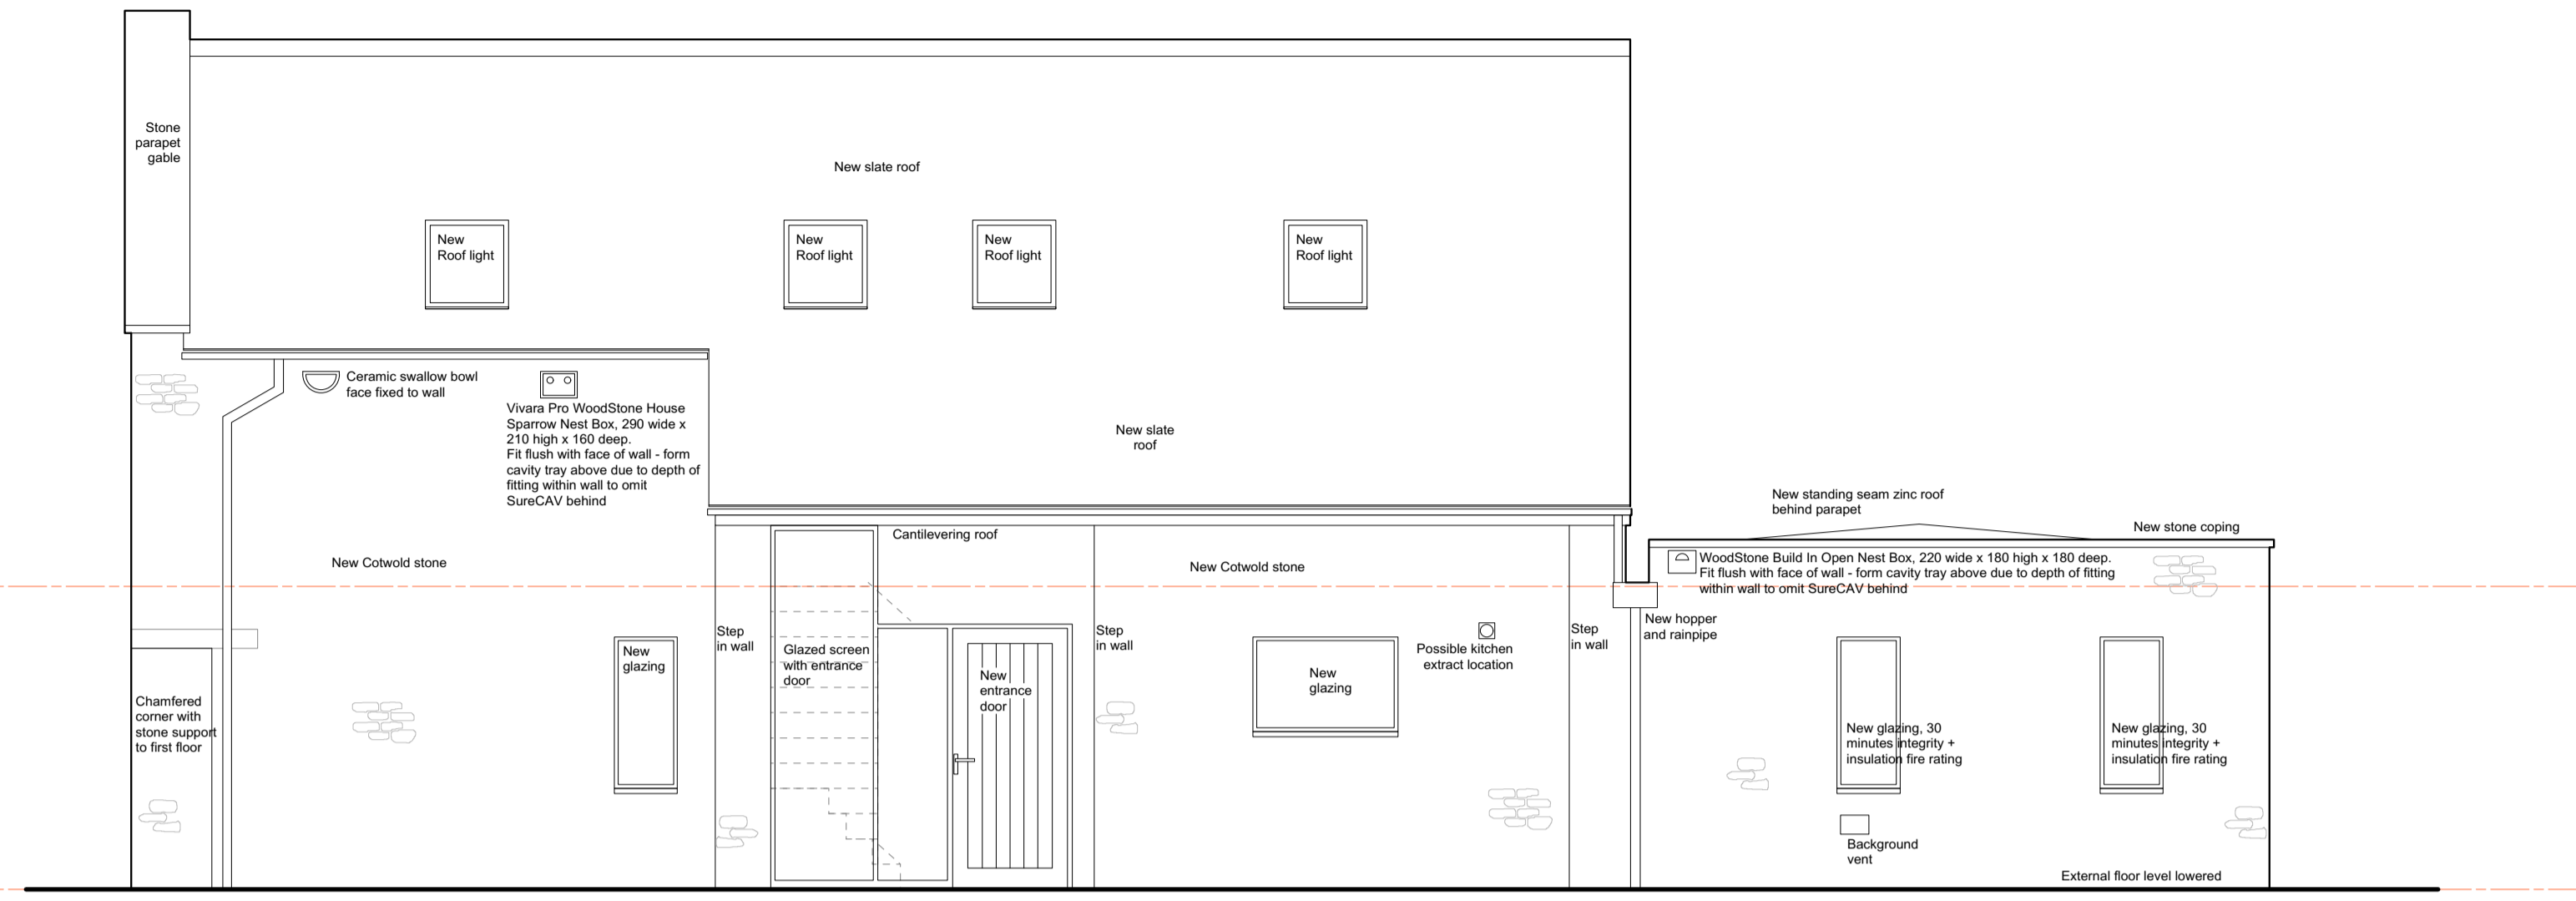

NORTH ELEVATION
AS PROPOSED

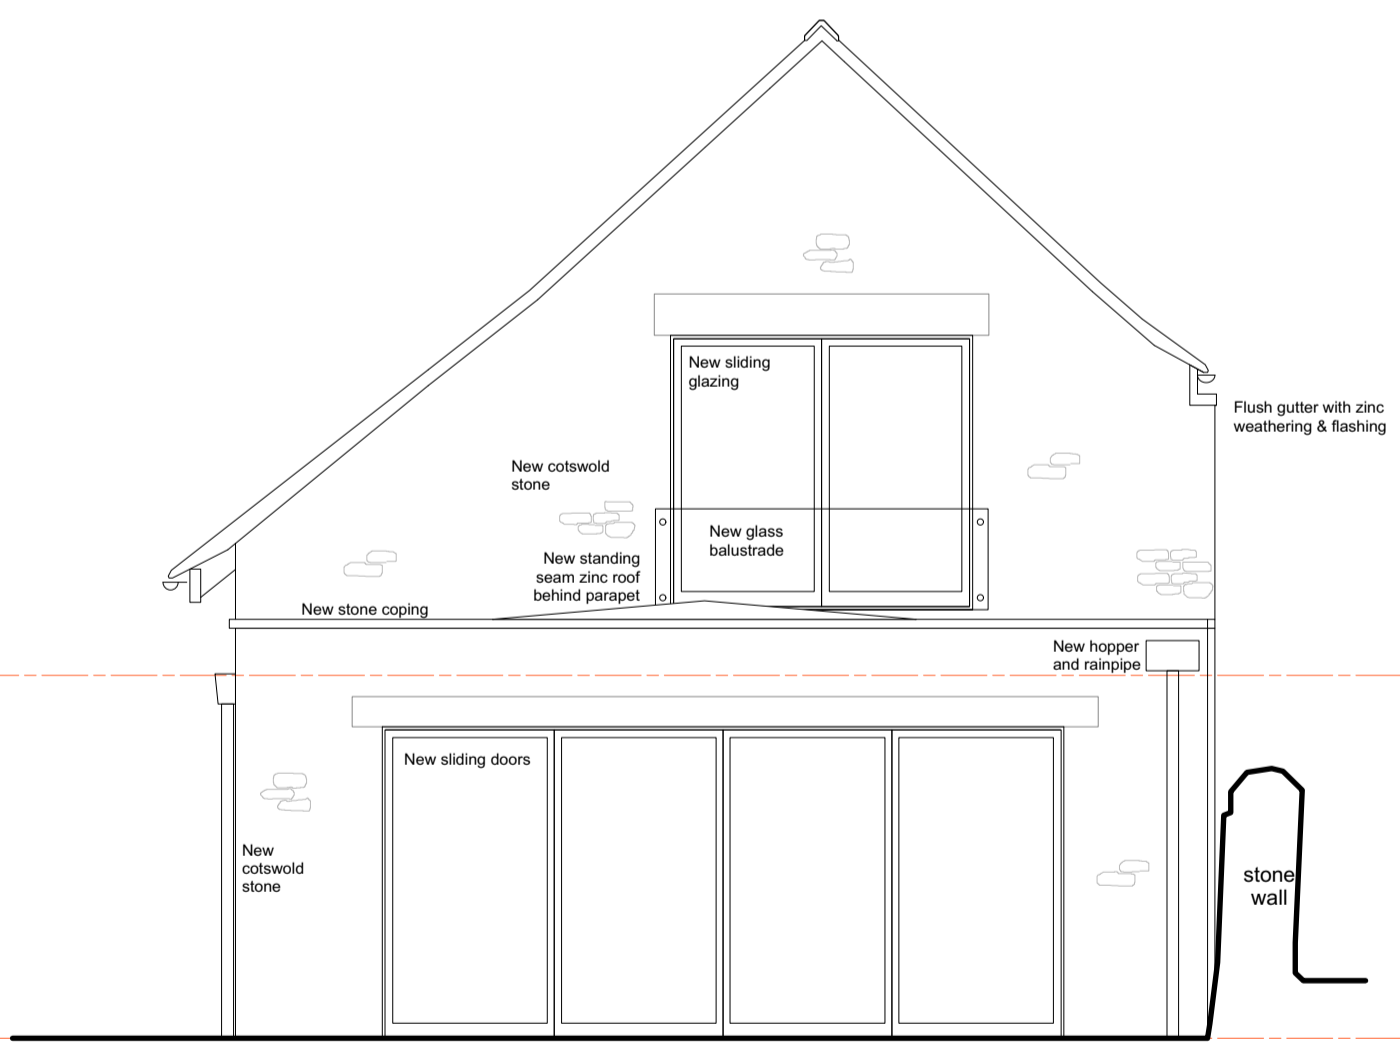

WEST ELEVATION
AS PROPOSED

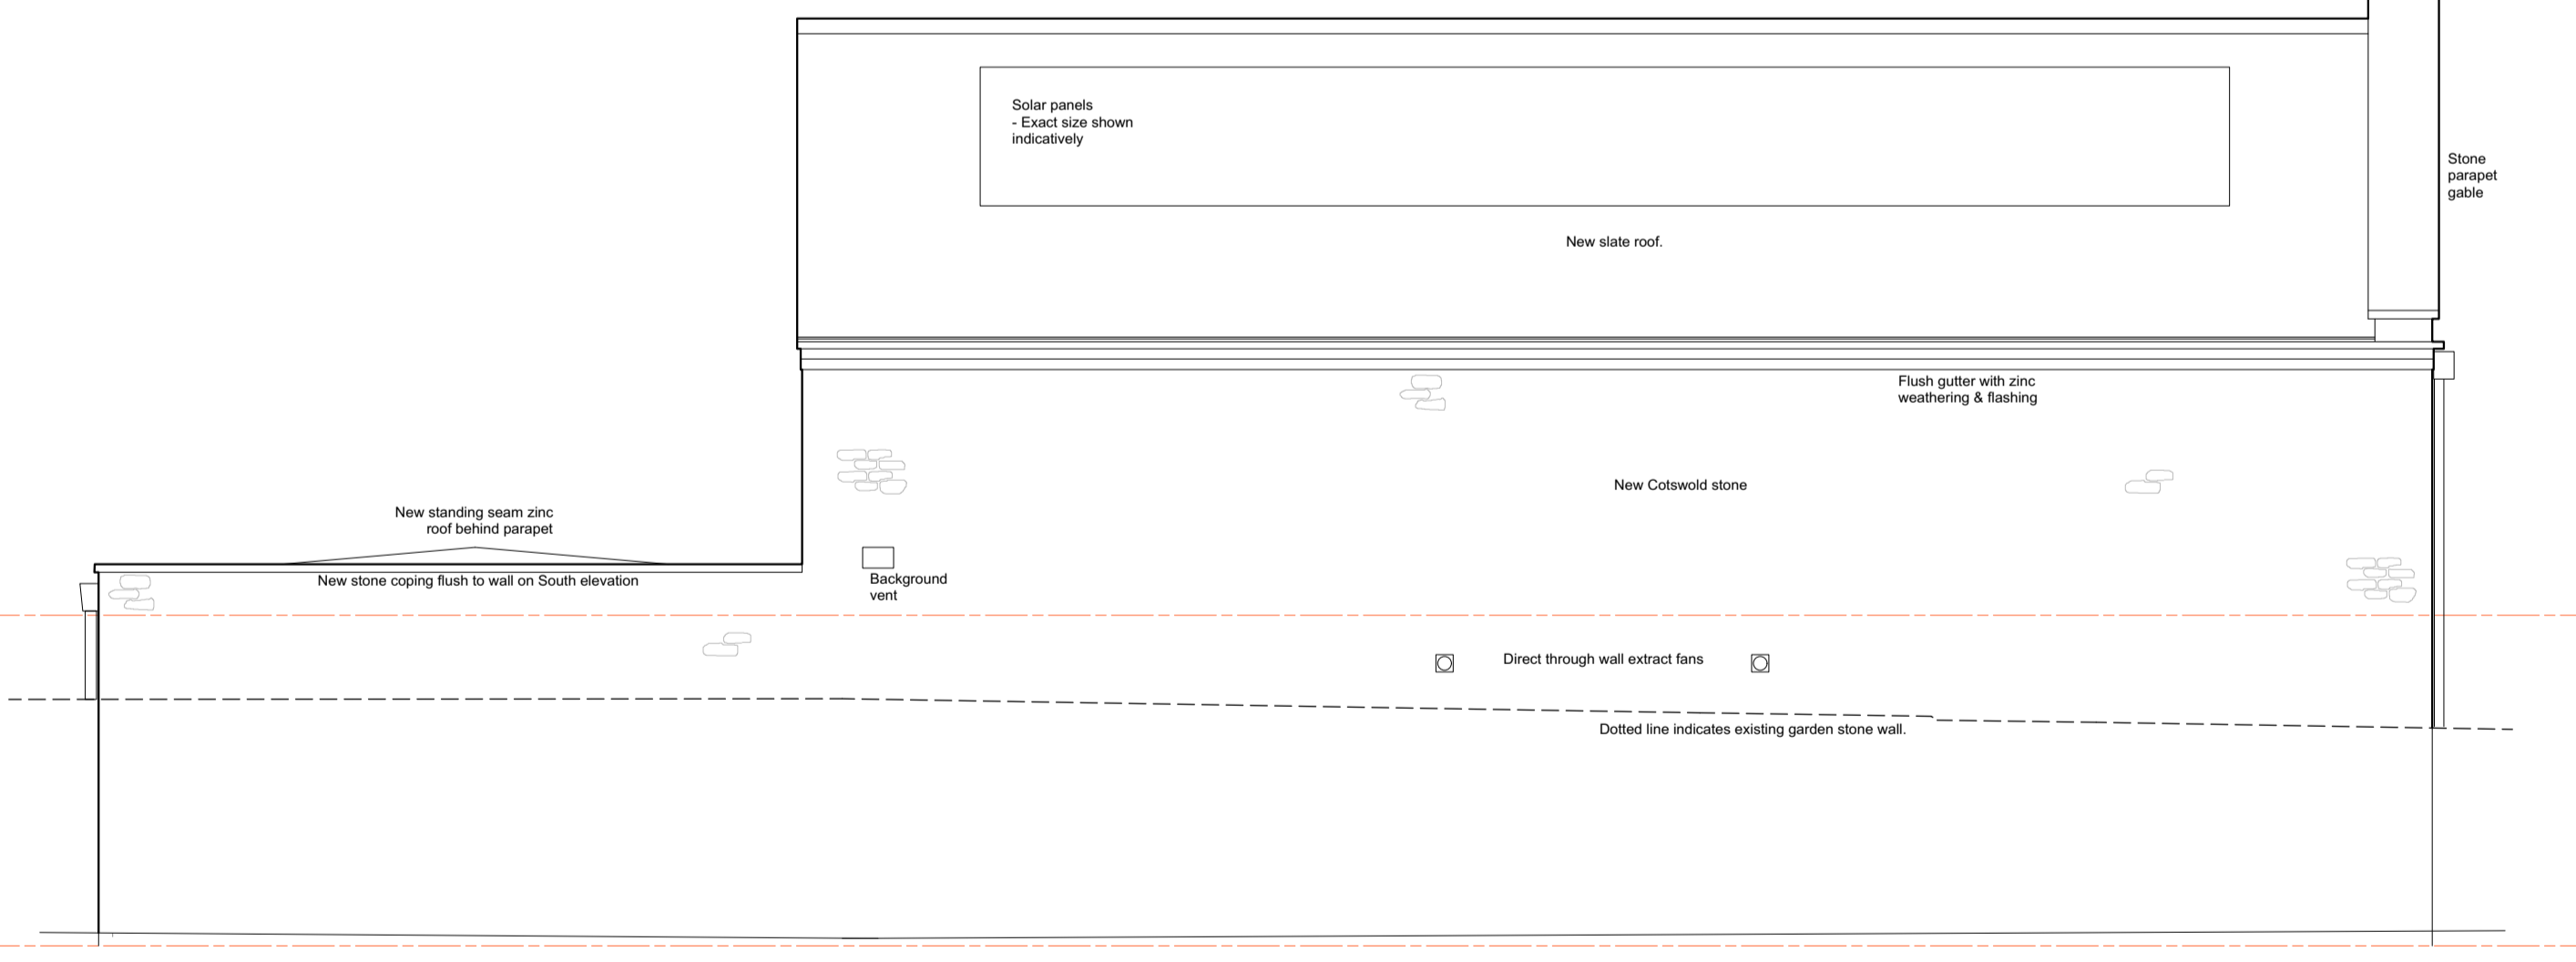

SOUTH ELEVATION
AS PROPOSED

APPROVED UNDER APPLICATION 20/03364/FUL



SCALE MEASUREMENTS SHOWN IN METRES.
ACCURACY OF SCALE CAN ONLY BE ASSURED ON
PROPERLY CALIBRATED MACHINERY

Revisions

A	27.11.20	Revisions due to exposed water main
B	01.12.20	Entrance glazing altered
C	02.12.20	Entrance door altered

VERITY & BEVERLEY
ARCHITECTS DESIGNERS

The Coach House | 4 The Chipping | Tetbury | Glos. | GL8 8ET
Telephone 01666 503516 | www.verity-beverley.co.uk

STONEFIELD LODGE
BURFORD
ALTERATIONS & EXTENSIONS
REVISED ELEVATIONS
AS PROPOSED

Scale: 1:50	18.1422/21
Date: 17.09.19	
Drawn: PH	Revision
Size: A1	A B C