

# EXISTING: SITE PLAN

The Old Barn, Stone Farm, Cockfield Road, Cockfield, Bury St Edmunds, IP30 0HP



planning direct

The Furnace  
The Maltings  
Princes Street  
Ipswich  
Suffolk  
IP1 1SB

t: 01473 407911  
e: enquiries@planningdirect.co.uk  
w: planningdirect.co.uk


TITLE: Existing: Site Plan		
DATE: 15/09/22		
REF: 0840B	DRAWING: 02	REVISION: 3
SCALE: 1:500	SHEET SIZE: A3	
DRAWN BY: SH	CHECKED BY: JC	
CONTACT: technical@planningdirect.co.uk		

CLIENT: PARKINSON  
APPLICATION SUMMARY:  
Installation of sewage treatment plant to service dwelling approved in application DC/22/01043

KEY:

	Site boundary
	Curtilage of owned property

NOTES:

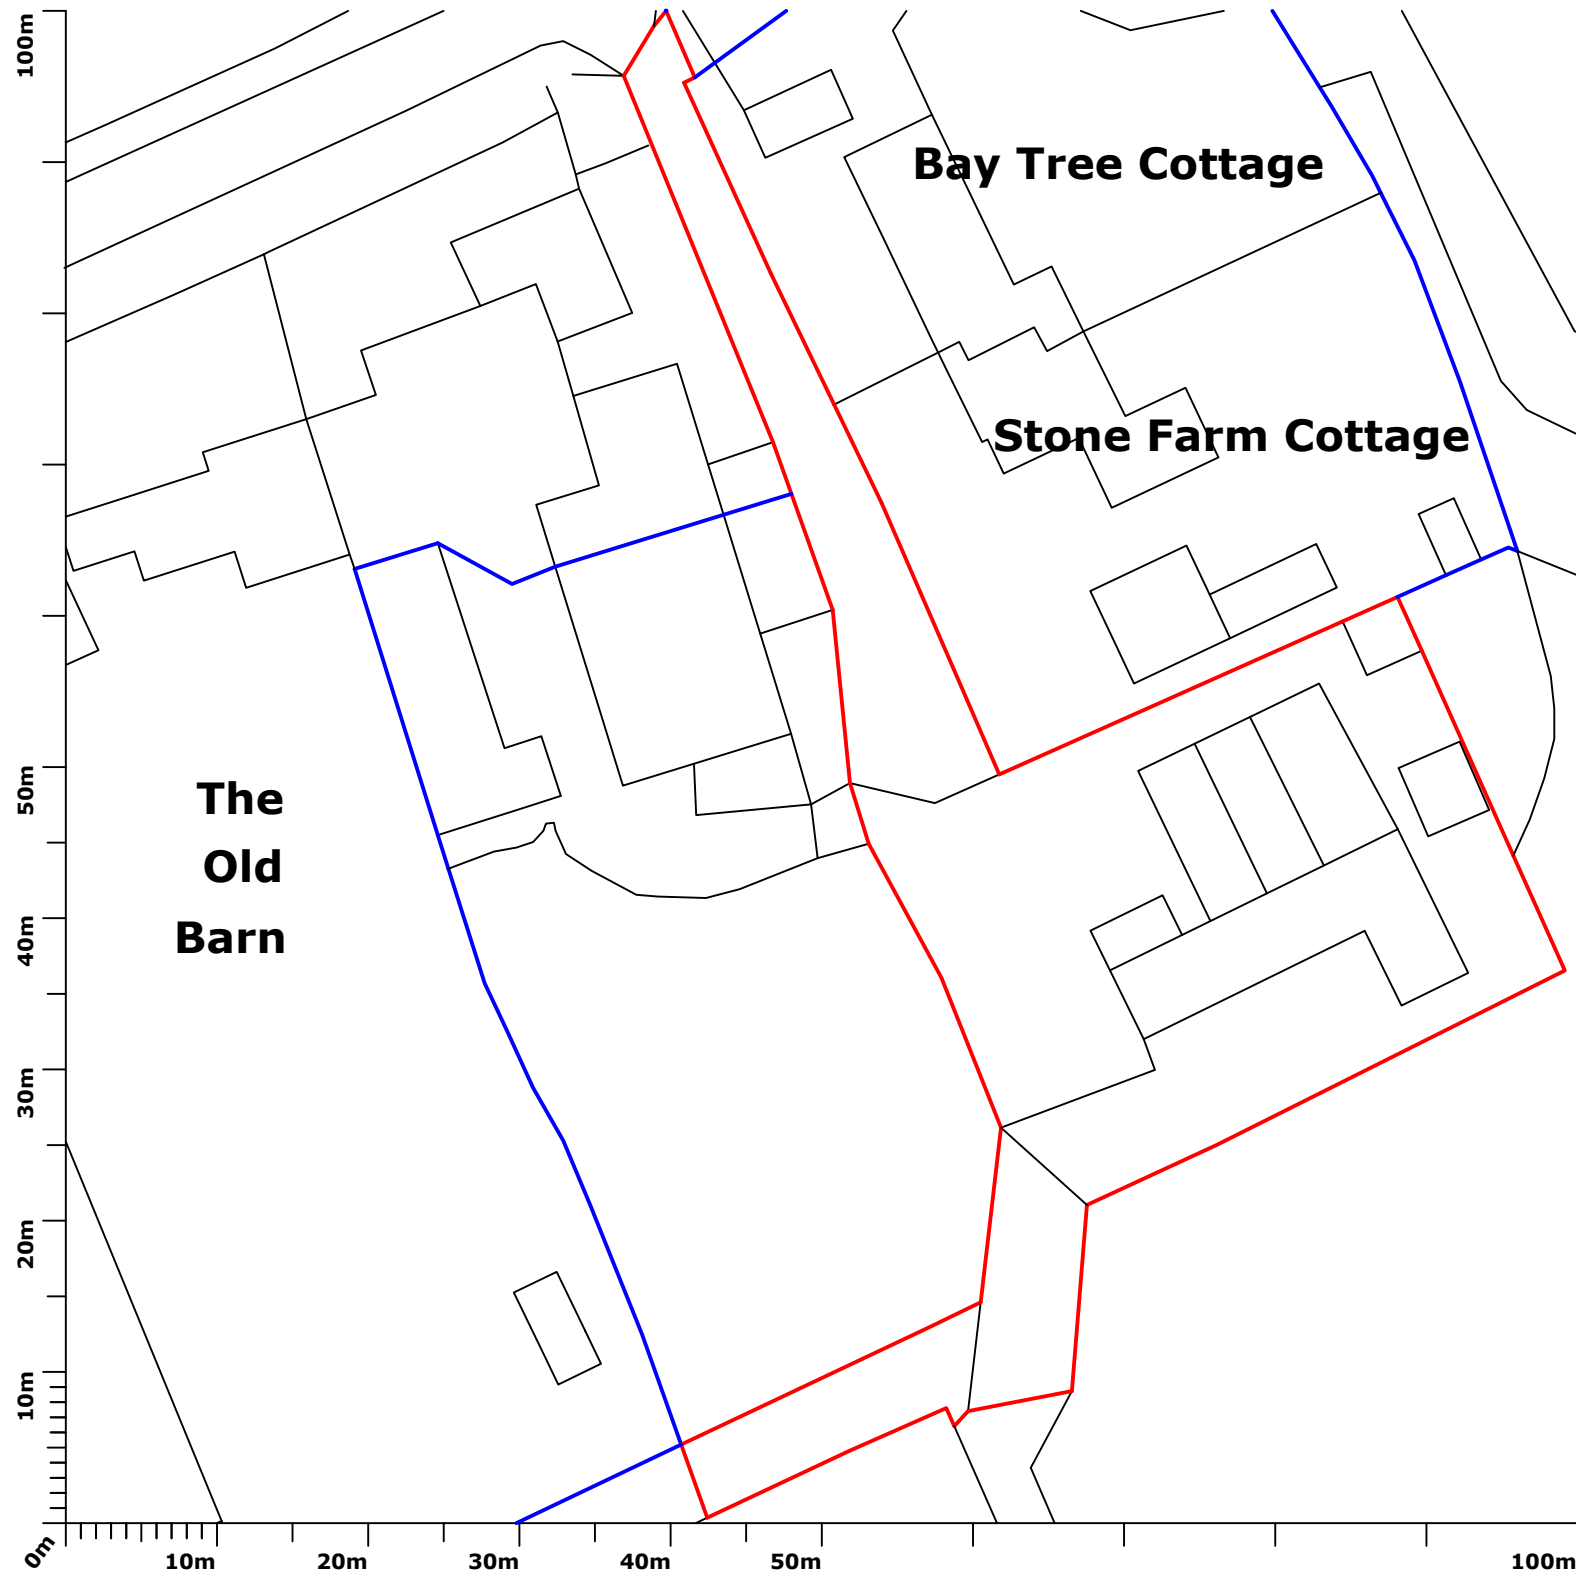

Ordnance Survey®  
Ukmapcentre.com

Serial number: 227606  
© Crown copyright and database right 2021  
Ordnance Survey licence 100048957  
Reproduction in whole or in part is prohibited  
without the prior permission of Ordnance Survey

