




Existing Front Elevation
Scale 1:50

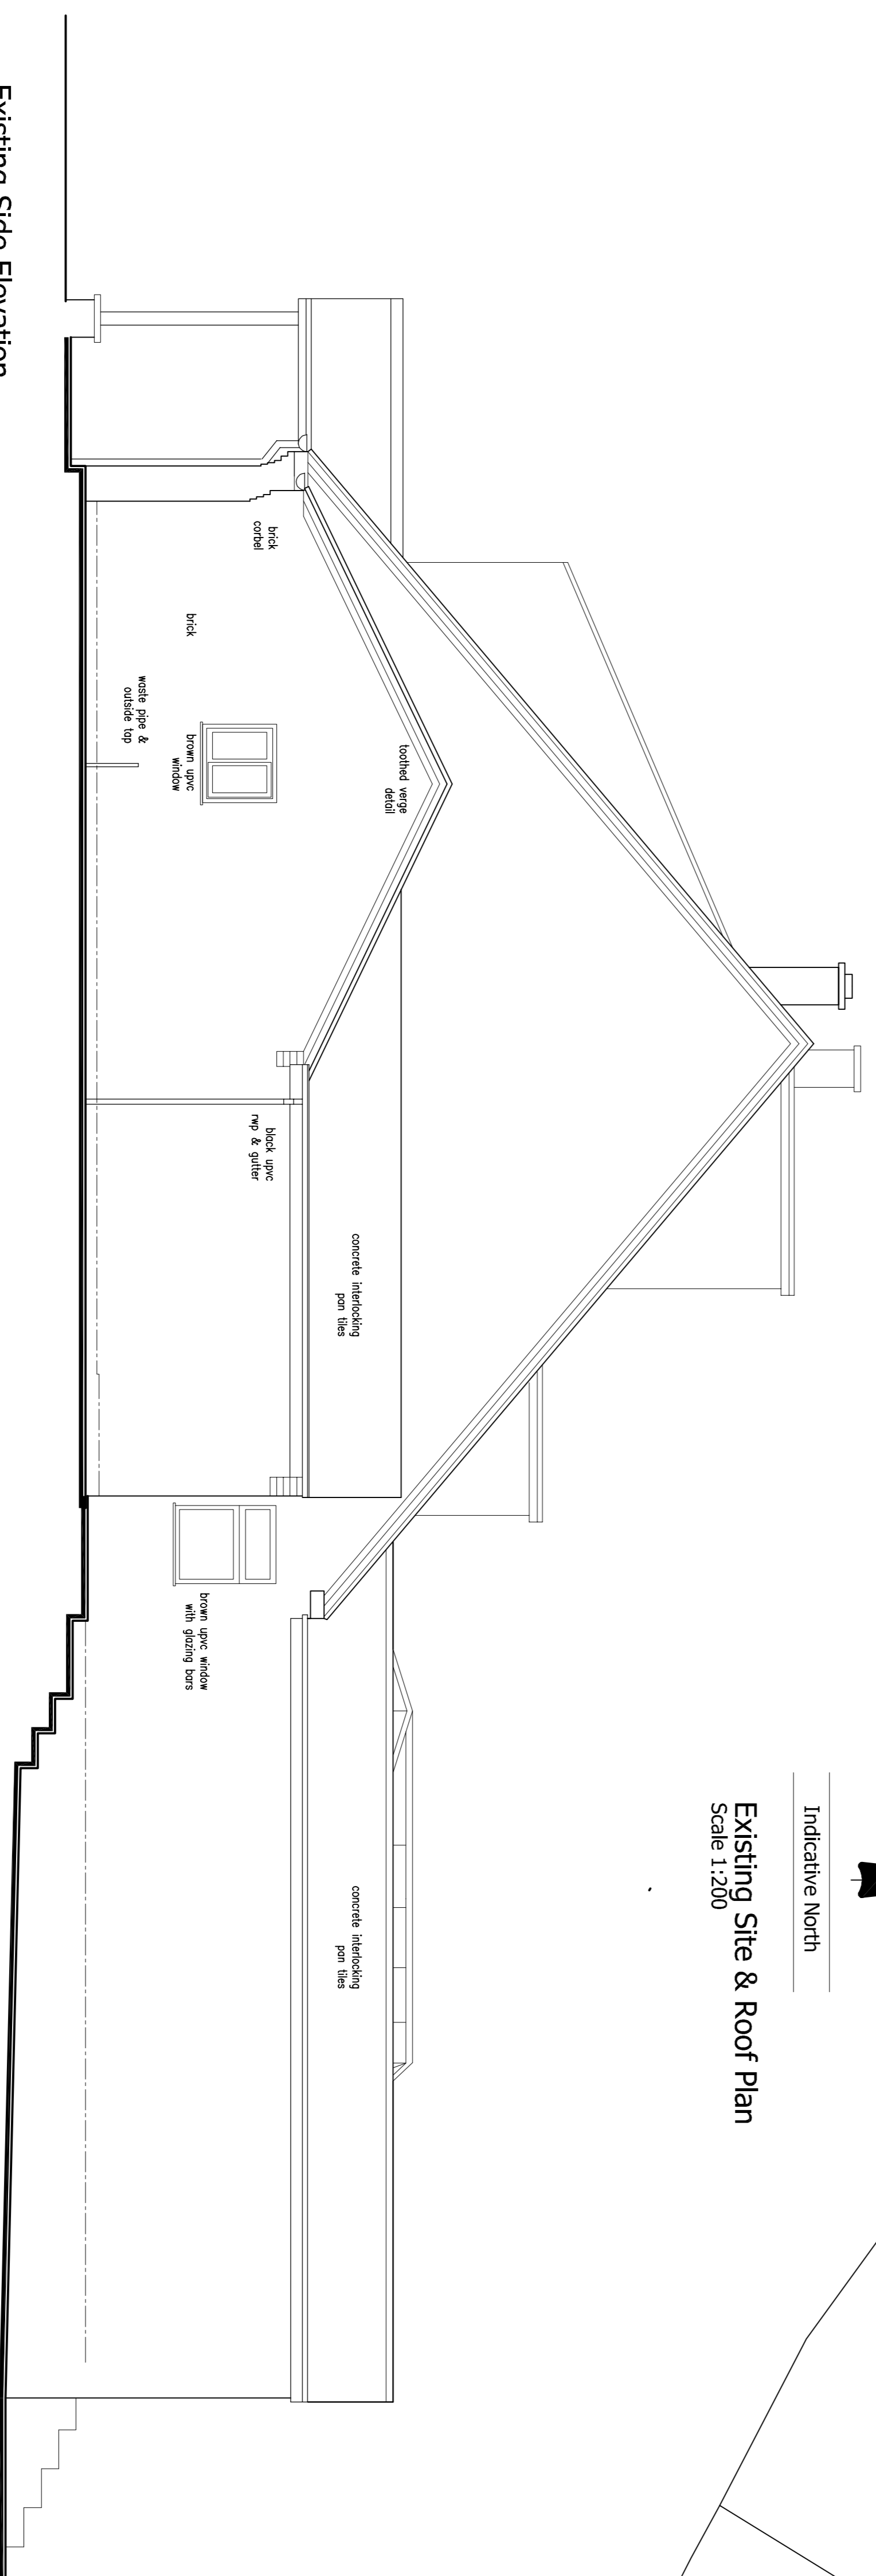

Existing Side Elevation
Scale 1:50

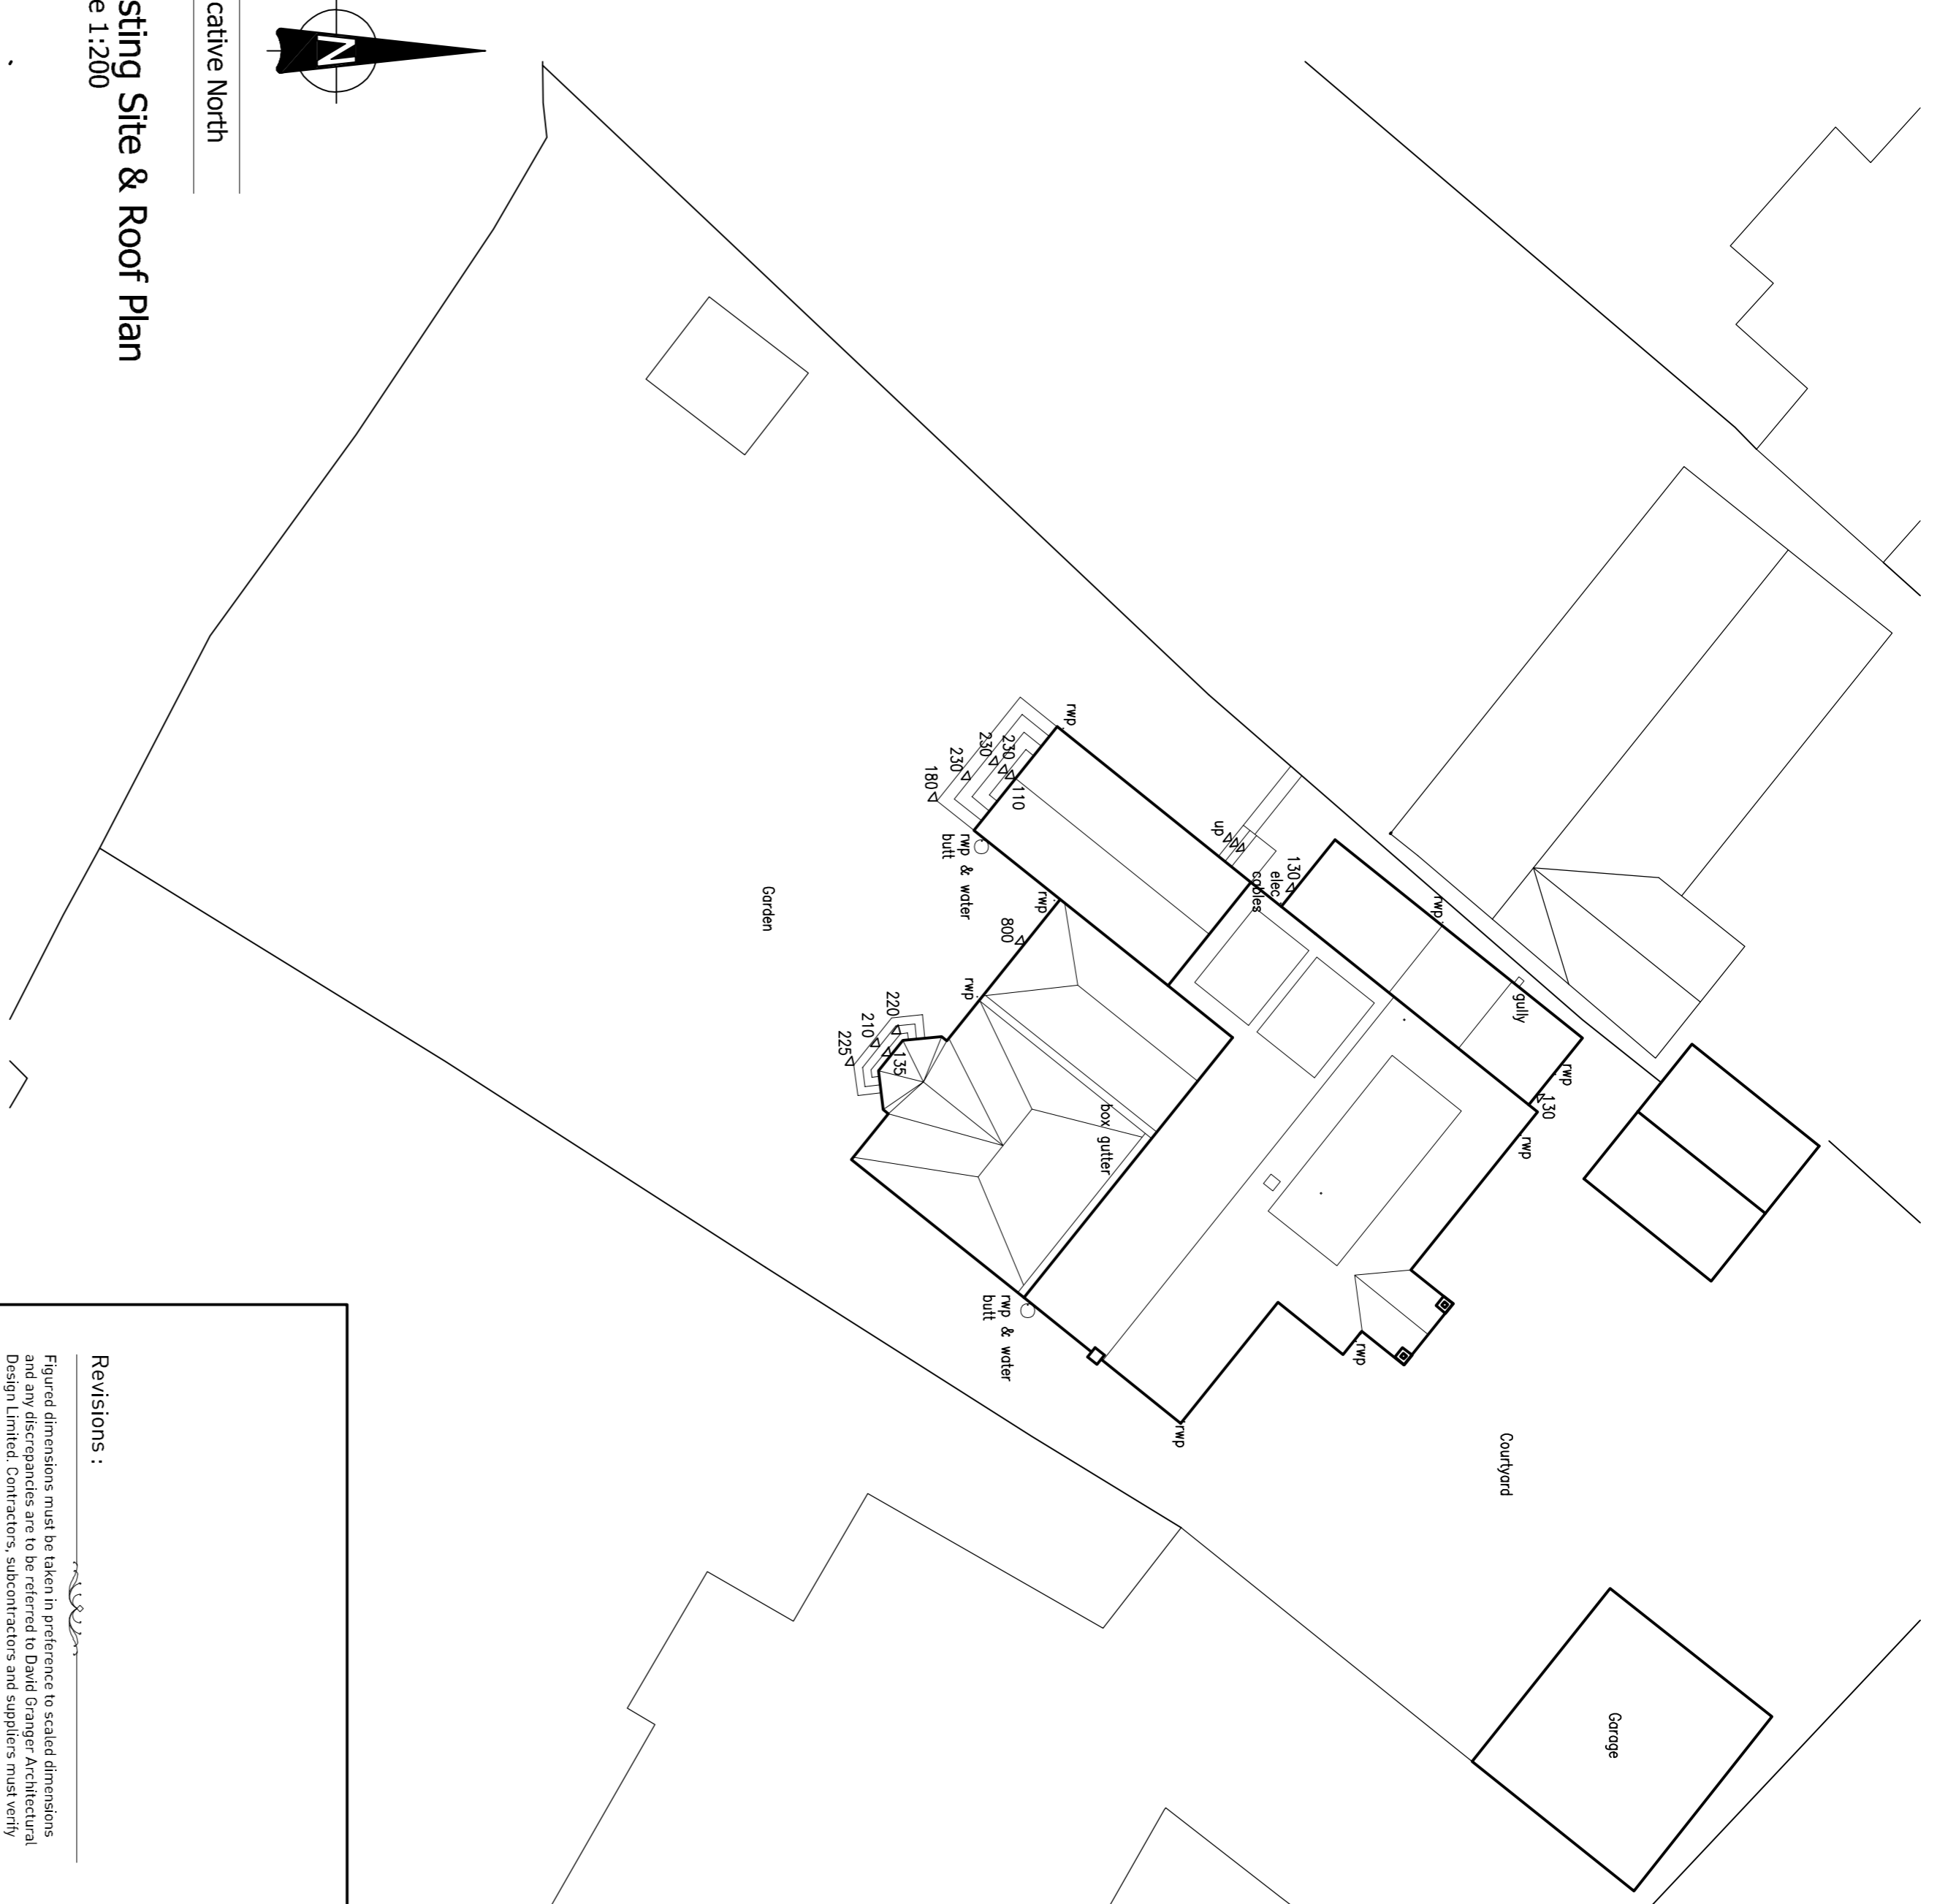

Existing Site & Roof Plan
Scale 1:200

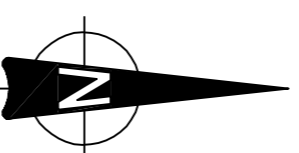

Indicative North

Revisions :

Figured dimensions must be taken in preference to scaled dimensions and any discrepancies are to be referred to David Granger Architectural Design Limited. Contractors, sub-contractors and suppliers must verify all dimensions and components with the original drawings and the very best workshop drawings. All drawings are copyright of David Granger Architectural Design Limited. Ordnance Survey Data. © Crown Copyright. All rights reserved. Licence No. AR10020449. Landmark Ref: 10663 0		
--	--	--



DAVID GRANGER
ARCHITECTURAL DESIGN LIMITED


Project
58 Main Street
Normanton On Soar
Leicestershire

Drawing Title
Existing Details
Sheet 1 of 3
Client
Mr & Mrs J. Cloyton
Drawing No.
22.4140.01

Date
April 2022
Drawn by
SF

Scale (A1 Size)
As Shown
Checked by
SF

The Old Cottage Hospital, Leicester Road,
Ashby-de-la-Zouch, Leicestershire, LE65 1DB
Tel: 01530 560939
www.davidgrangerdesign.com
Company Reg. No. 555829

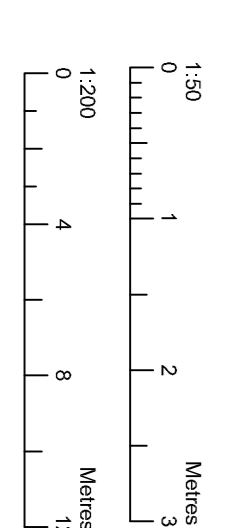

1:50
0 1 2 4 8 12
Meters

1:200
0 4 8 12
Meters