


Existing Rear Elevation  
Scale 1:50

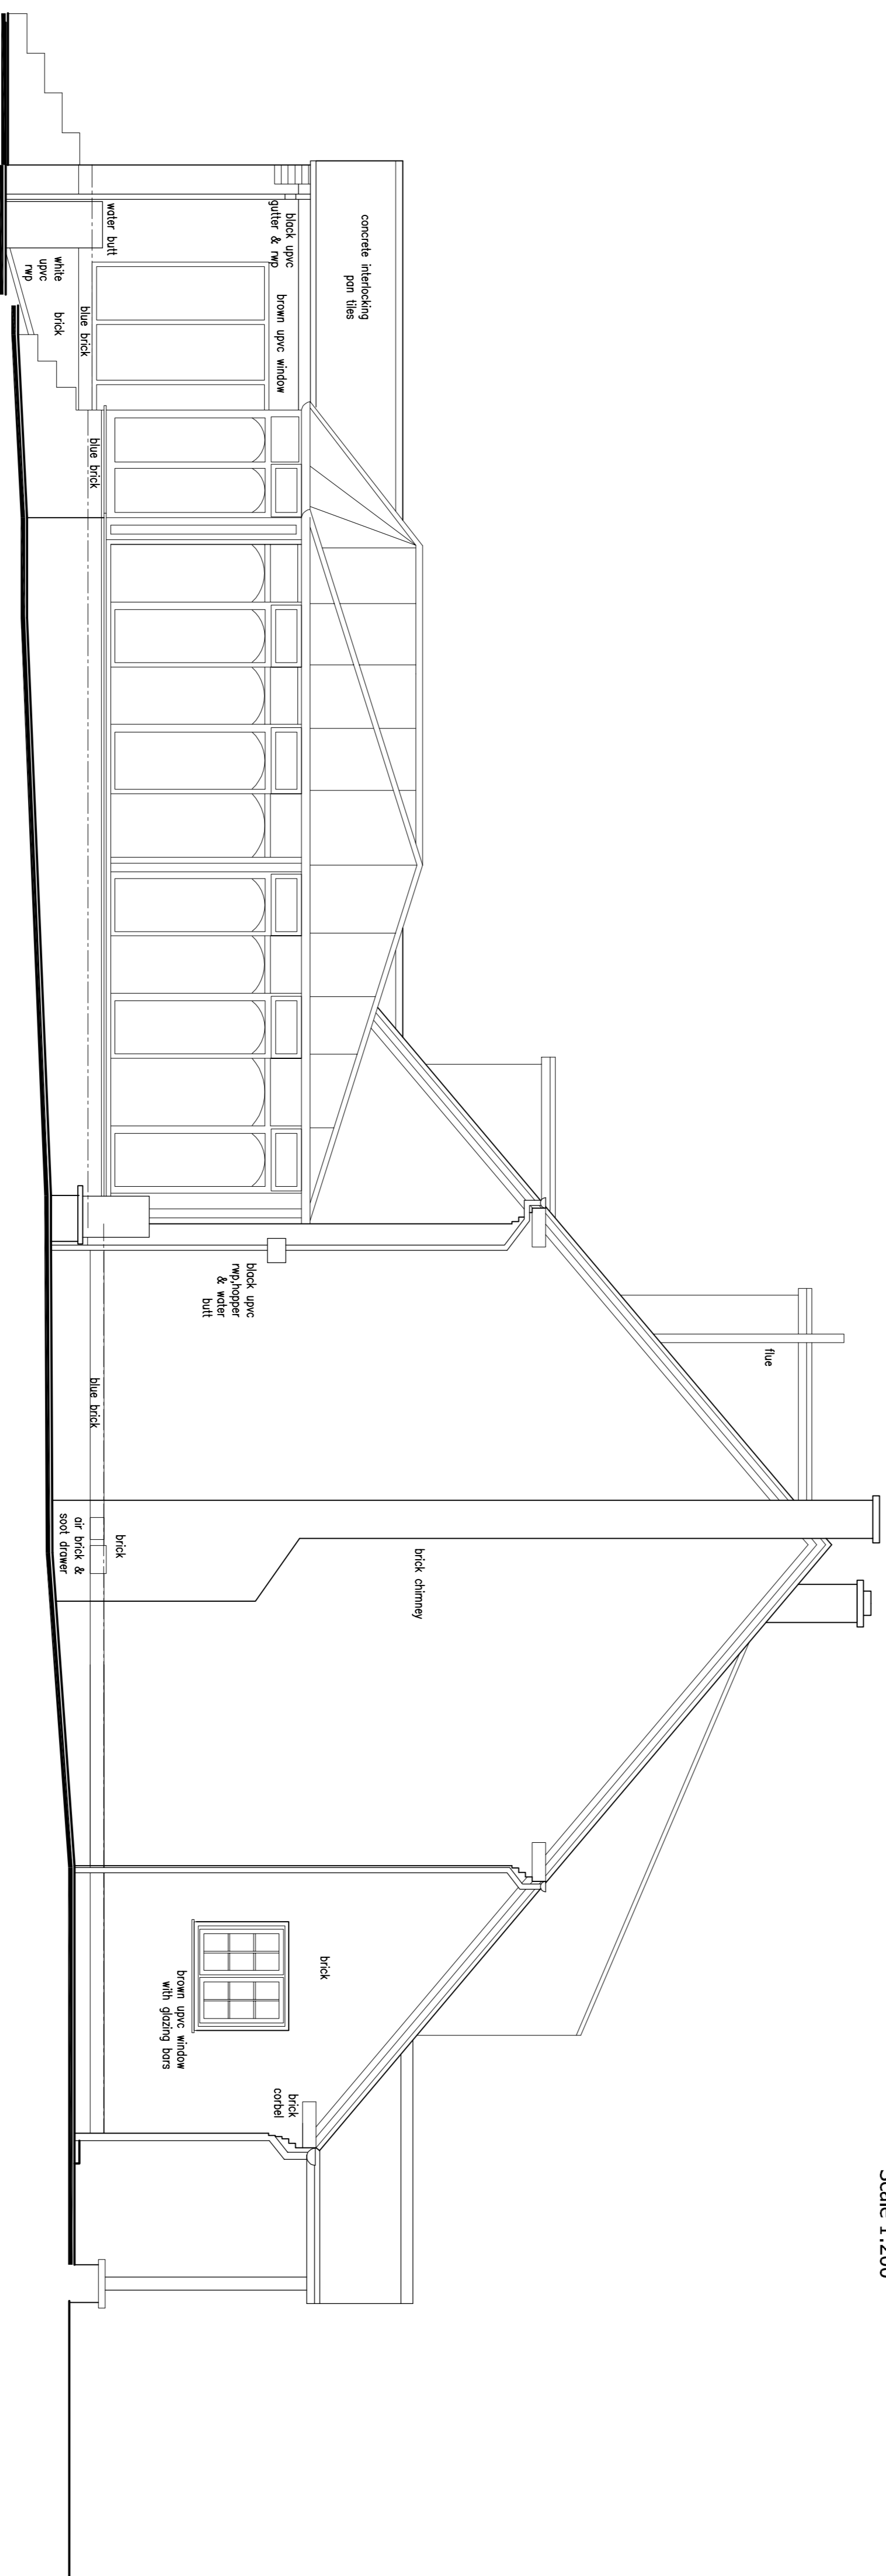

Existing Section A-A  
Scale 1:200



Existing Side Elevation  
Scale 1:50



**Revisions :**

Figured dimensions must be taken in preference to scaled dimensions and any discrepancies are to be referred to David Granger Architectural Design Limited. Contractors, subcontractors and suppliers must verify all dimensions and specifications against the drawings and specifications at all stages of construction. All drawings are copyright of David Granger Architectural Design Limited. Ordnance Survey Data. © Crown Copyright. All rights reserved. Licence No. AR10020447. Landmark No. 10985 0

**David Granger**  
ARCHITECTURAL DESIGN LIMITED

Project  
**58 Main Street**  
Normanton On Soar  
Leicestershire

Drawing Title  
**Existing Details**  
Sheet 2 of 3  
Client  
**Mr & Mrs J. Cloyton**  
Drawing No.  
**22.4140.02**

Date  
April 2022  
Drawn by  
SF  
Scale (A1 Size)  
As Shown  
Checked by  
SF  
The Old Cottage Hospital, Leicester Road,  
Ashby-de-la-Zouch, Leicestershire, LE65 1DB  
Tel: 01530 560999  
www.davidgrangerdesign.com  
Leicester Reg. No. 538872

**EXISTING DETAILS**  
58 MAIN STREET - NORMANTON ON SOAR - LEICESTERSHIRE