



- Materials Schedule:**
- Timber cladding
  - Render
  - Aluminium windows and doors
  - or residence 9 windows
  - Flat roof covering
  - Glazed lanterns
  - Rooflights

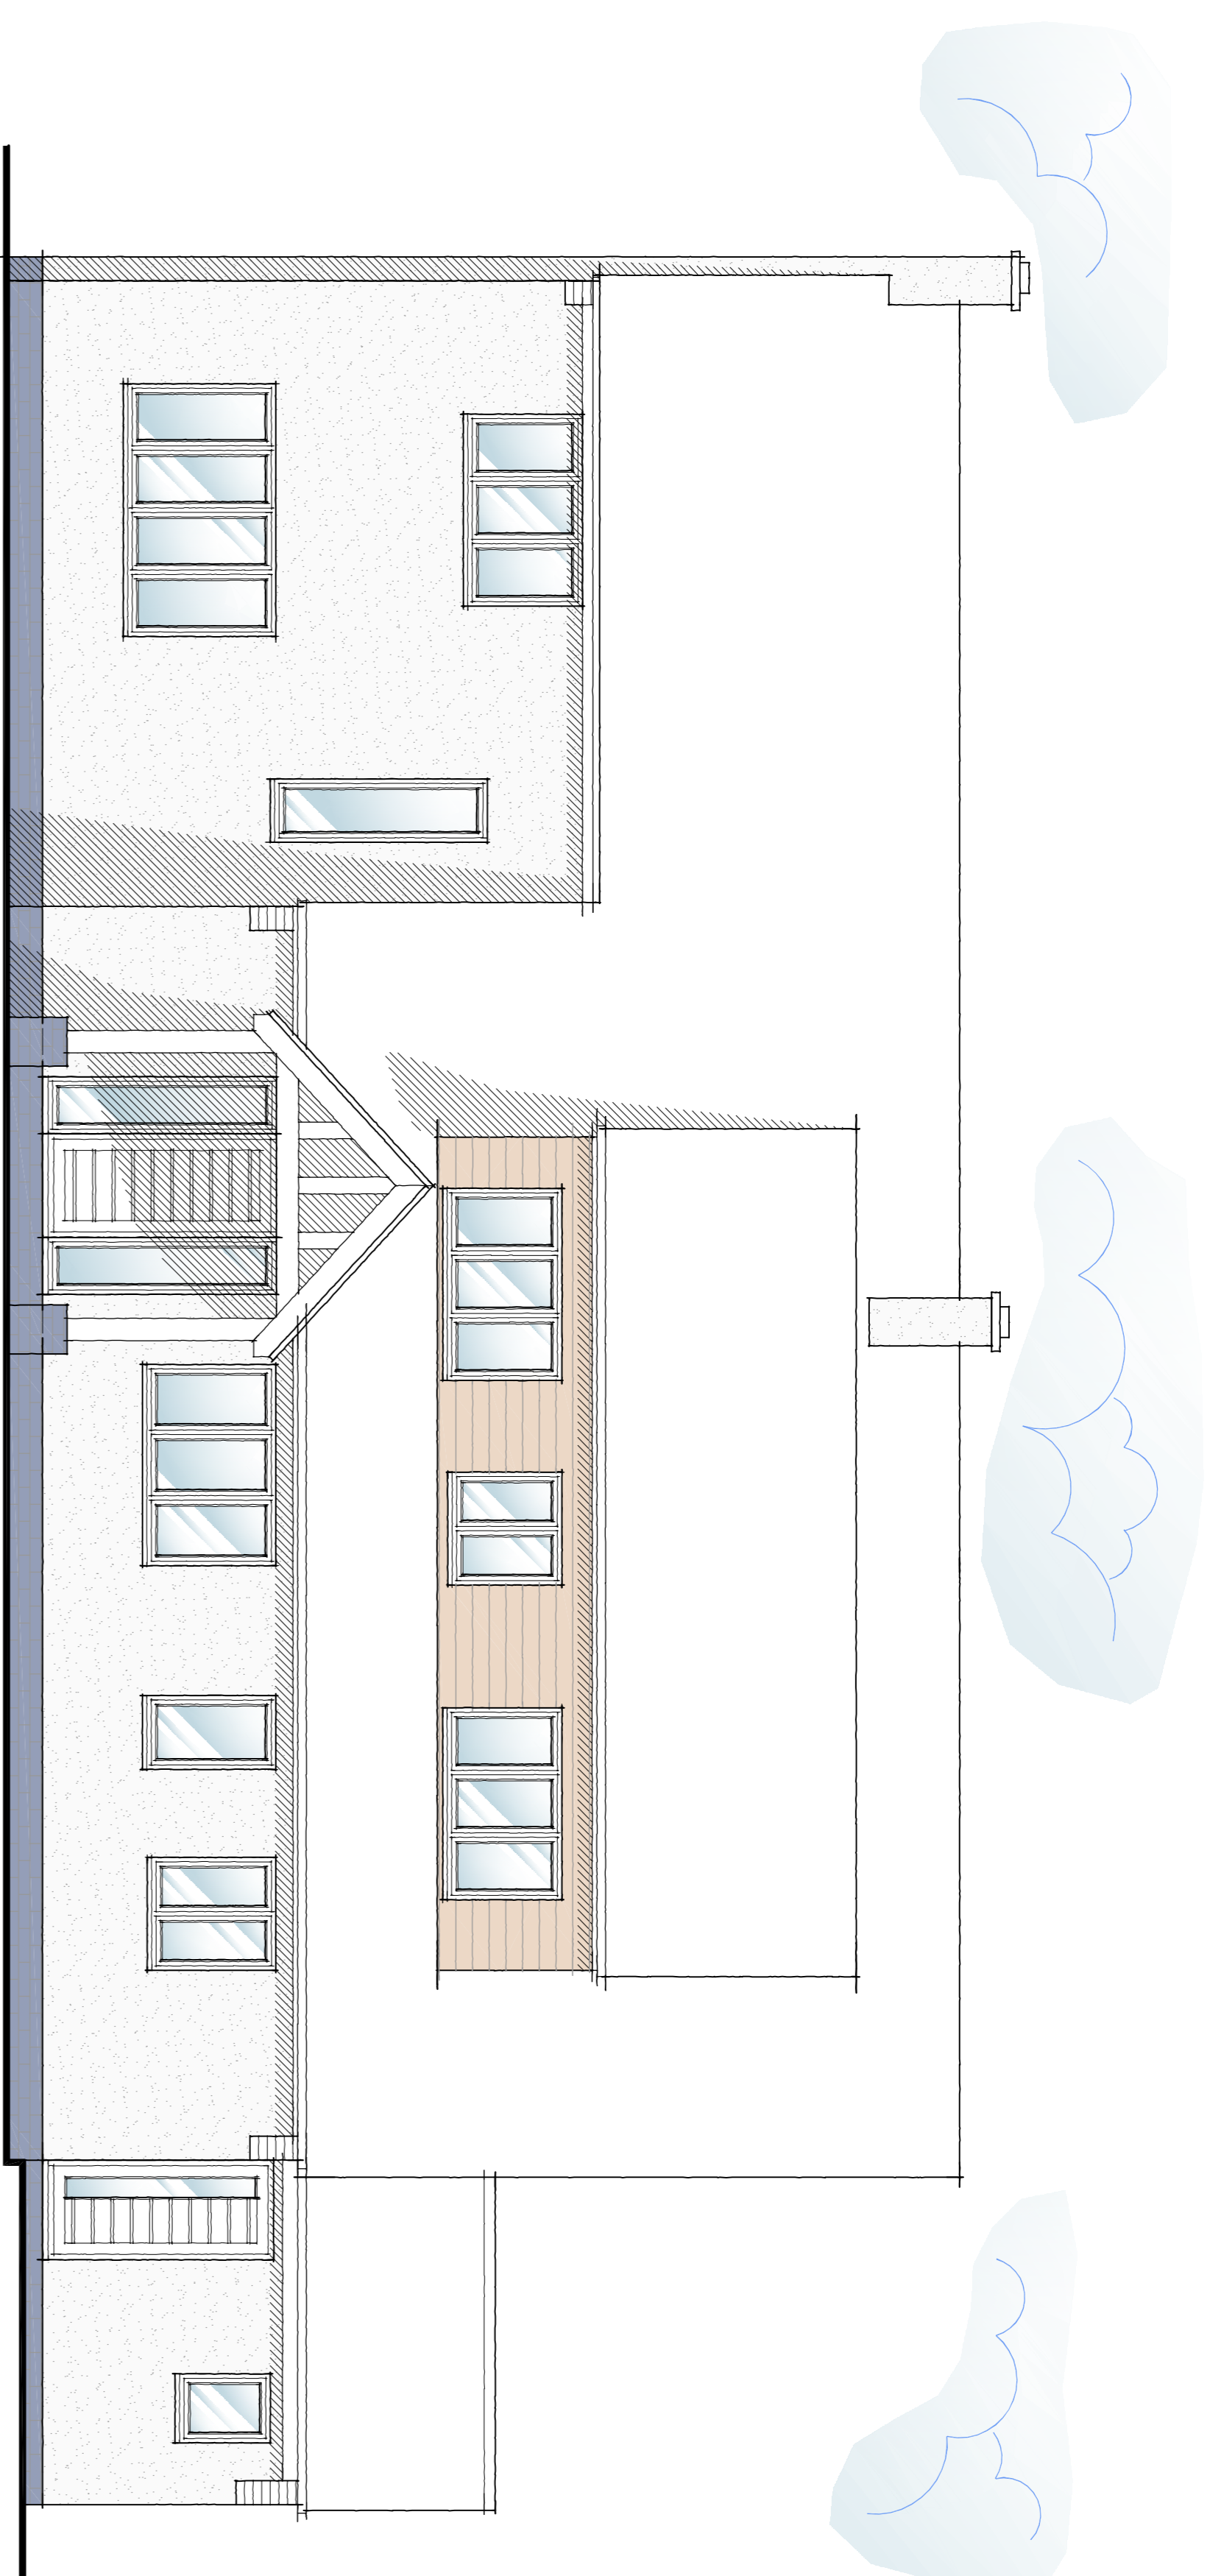

**Proposed Front Elevation**  
Scale 1:50

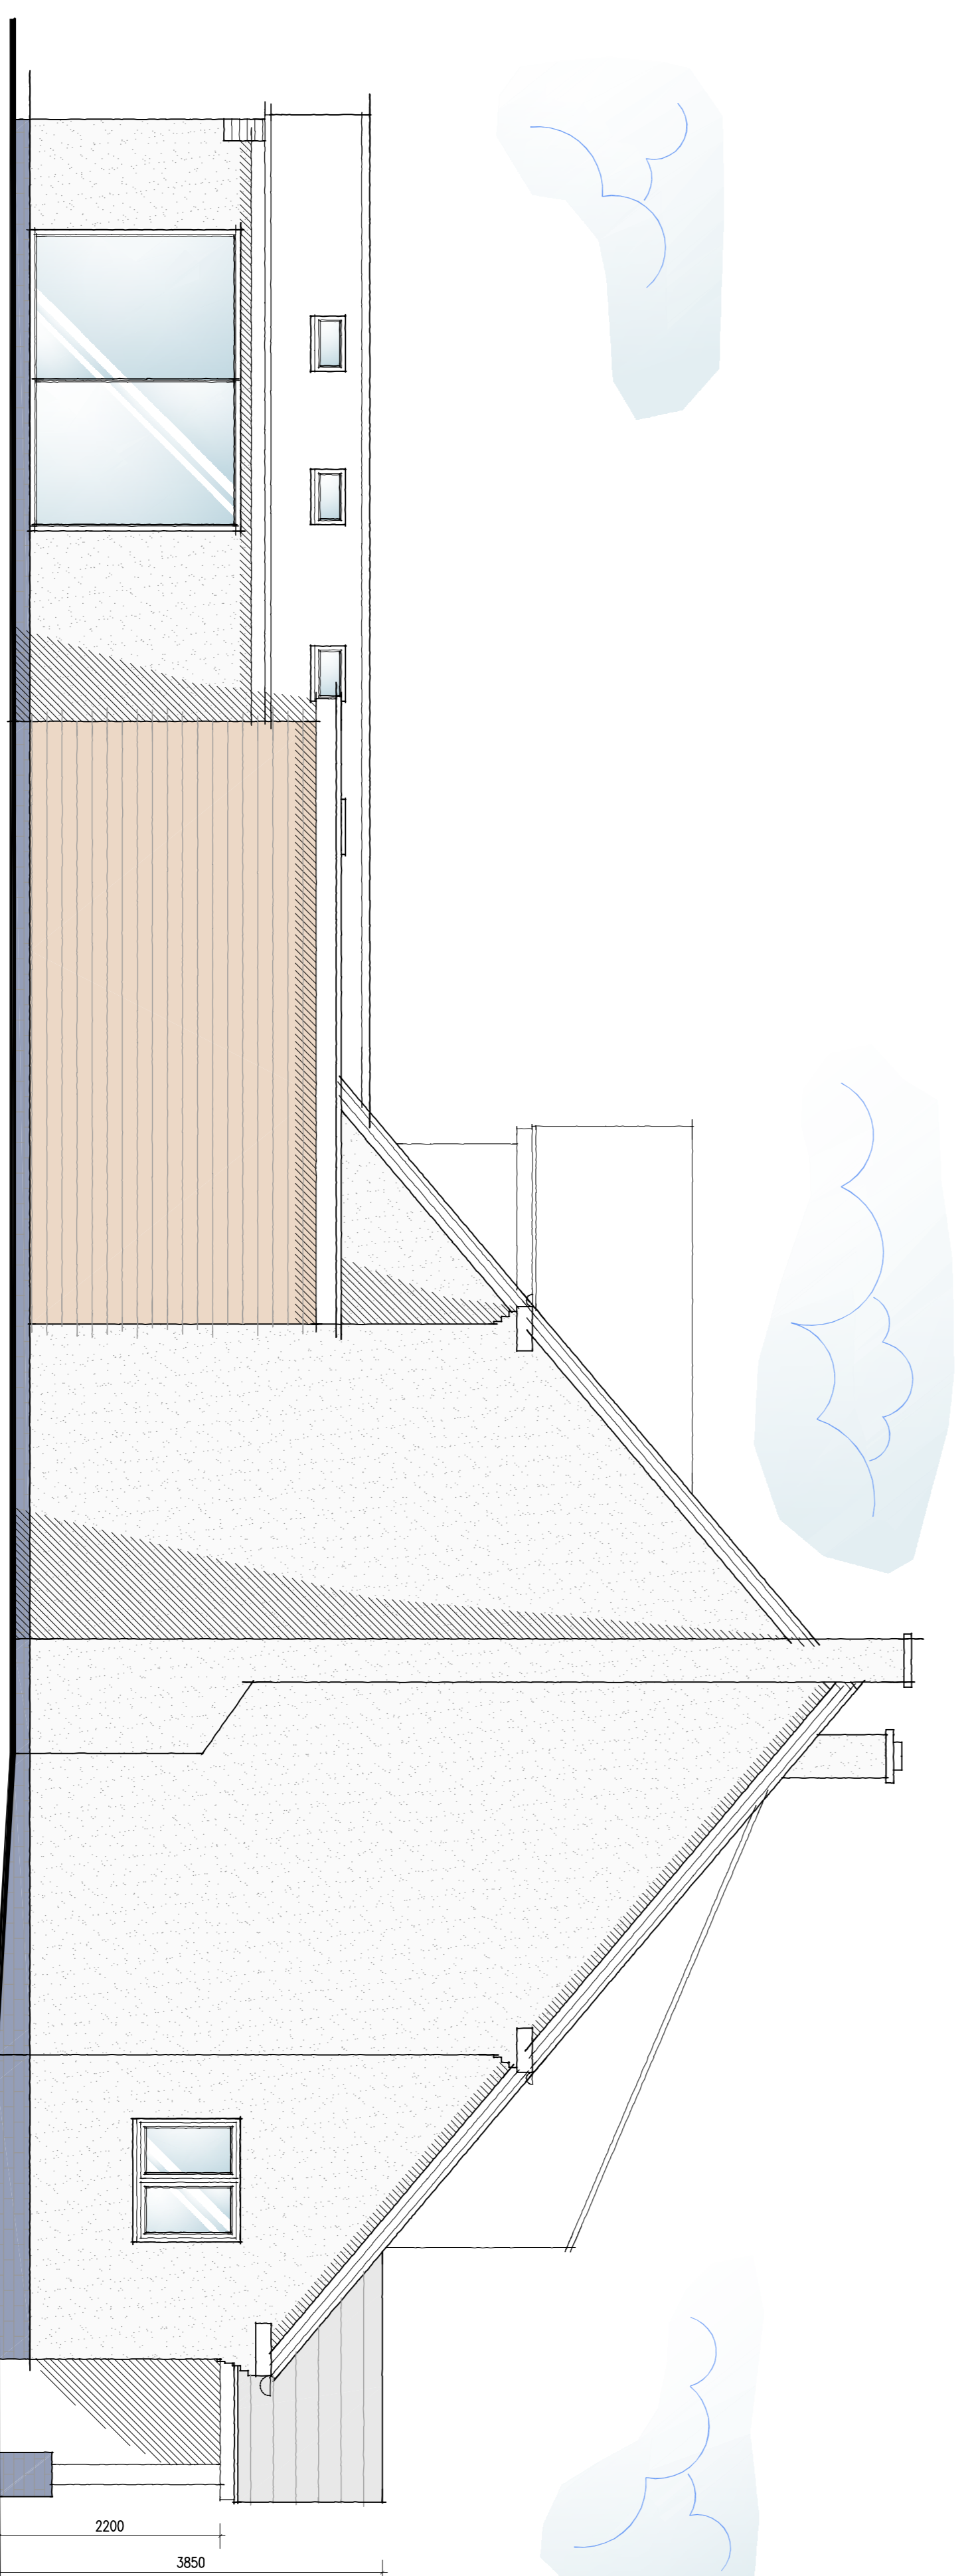

**Proposed Side Elevation**  
Scale 1:50



**Revisions :**

Figured dimensions must be taken in preference to scaled dimensions and any discrepancies are to be referred to David Granger Architectural Design Limited. Contractors, subcontractors and suppliers must verify all dimensions and specifications against the drawings and specifications at the time of construction. All drawings are copyright of David Granger Architectural Design Limited. Ordnance Survey Data. © Crown Copyright. All rights reserved. Licence No. AR10020447. Landmark Ref: 10985 0



**DAVID GRANGER**  
ARCHITECTURAL DESIGN LIMITED

**Project**  
Proposed Extensions & Alterations  
58 Main Street  
Normanton-on-Soar  
Leicestershire

**Drawing Title**  
Detailed Planning Proposals  
Sheet 2 of 4

**Client**  
Mr and Mrs J. Cloyton

**Drawing No.**  
22.4140.09

**Date**  
August 2022

**Drawn by**  
SM

**Checked by**  
SM

**Scale (A1 Size)**  
As Shown

The Old Cottage Hospital, Leicester Road,  
Ashby-de-la-Zouch, Leicestershire, LE65 1DB

Tel: 01530 560939  
www.davidgrangerdesign.com  
Leicester Reg. No. 538872