




1 Proposed North East Elevation
002 / 1:100

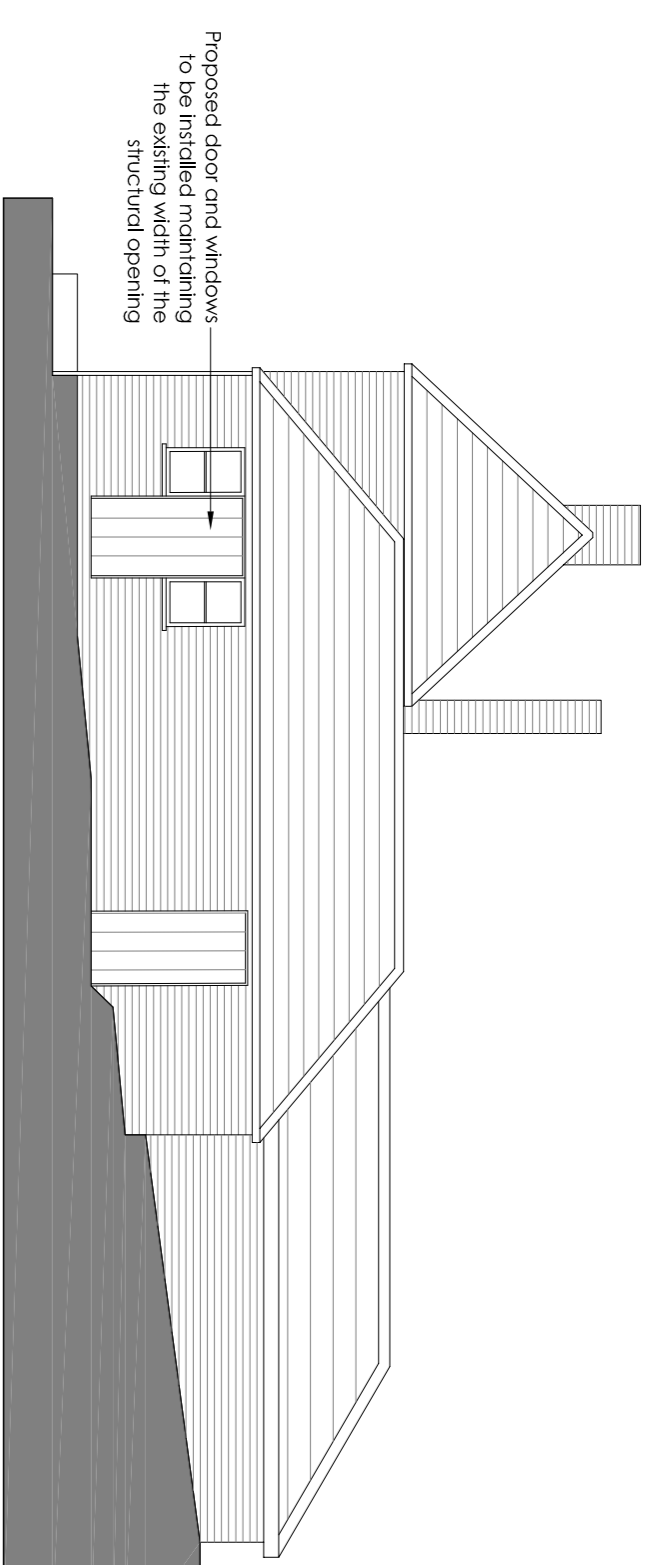


2 Proposed South East Elevation
002 / 1:100

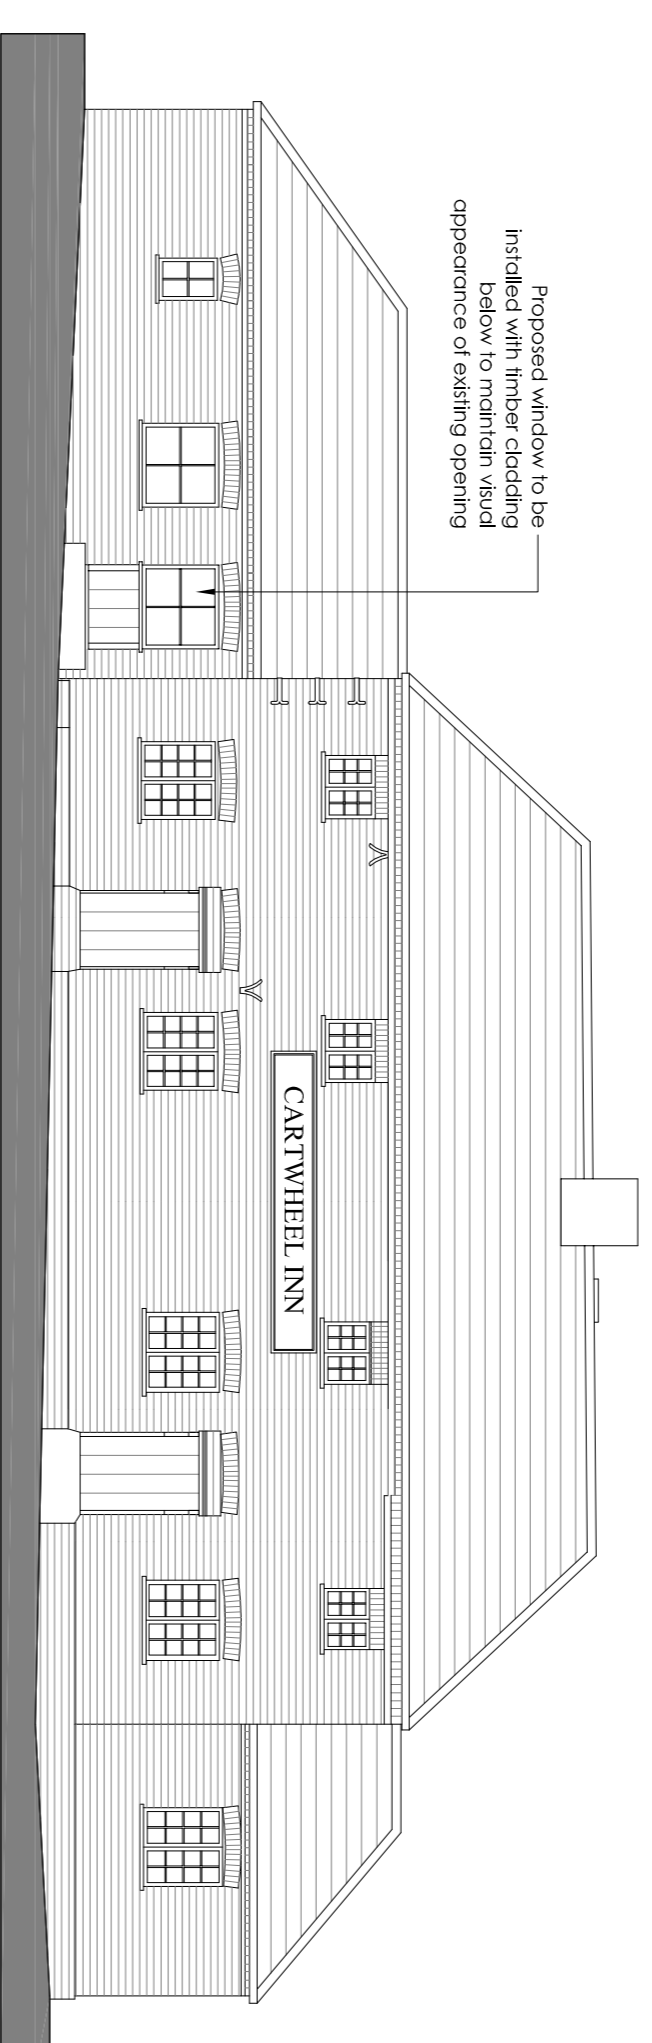


3 Proposed South West Elevation
002 / 1:100

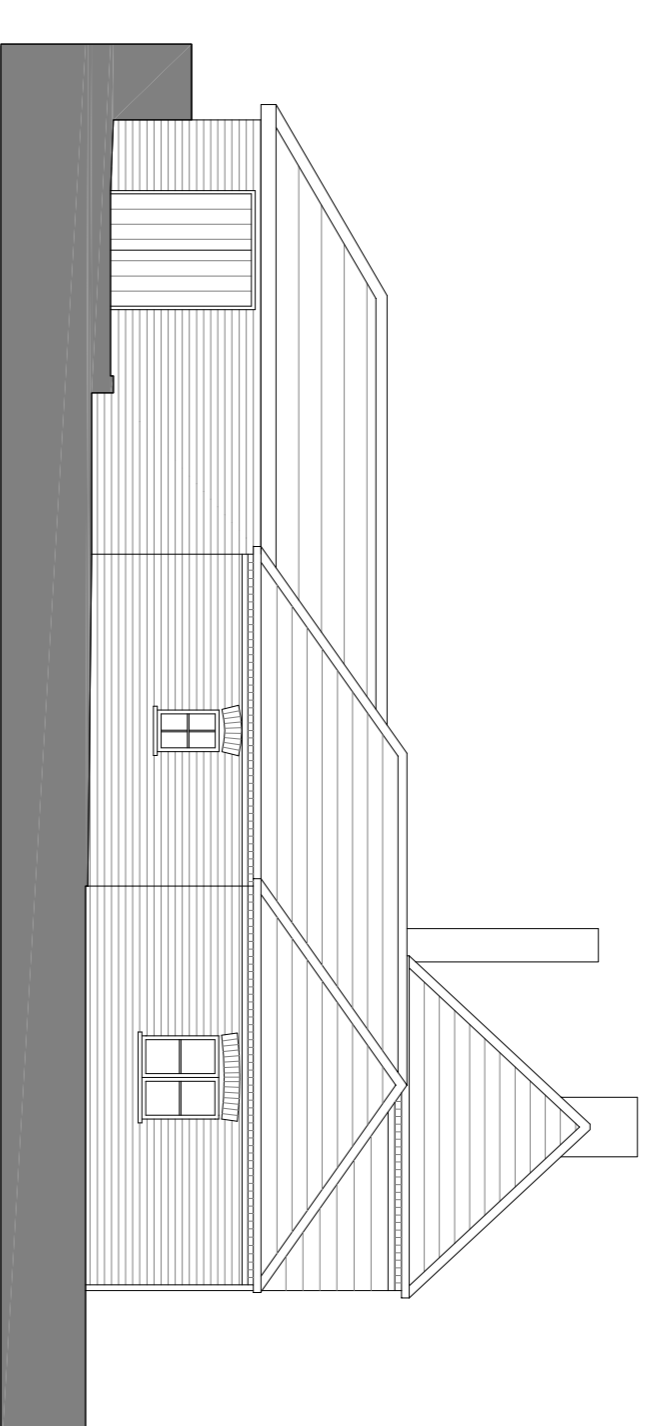

4 Proposed North West Elevation
002 / 1:100


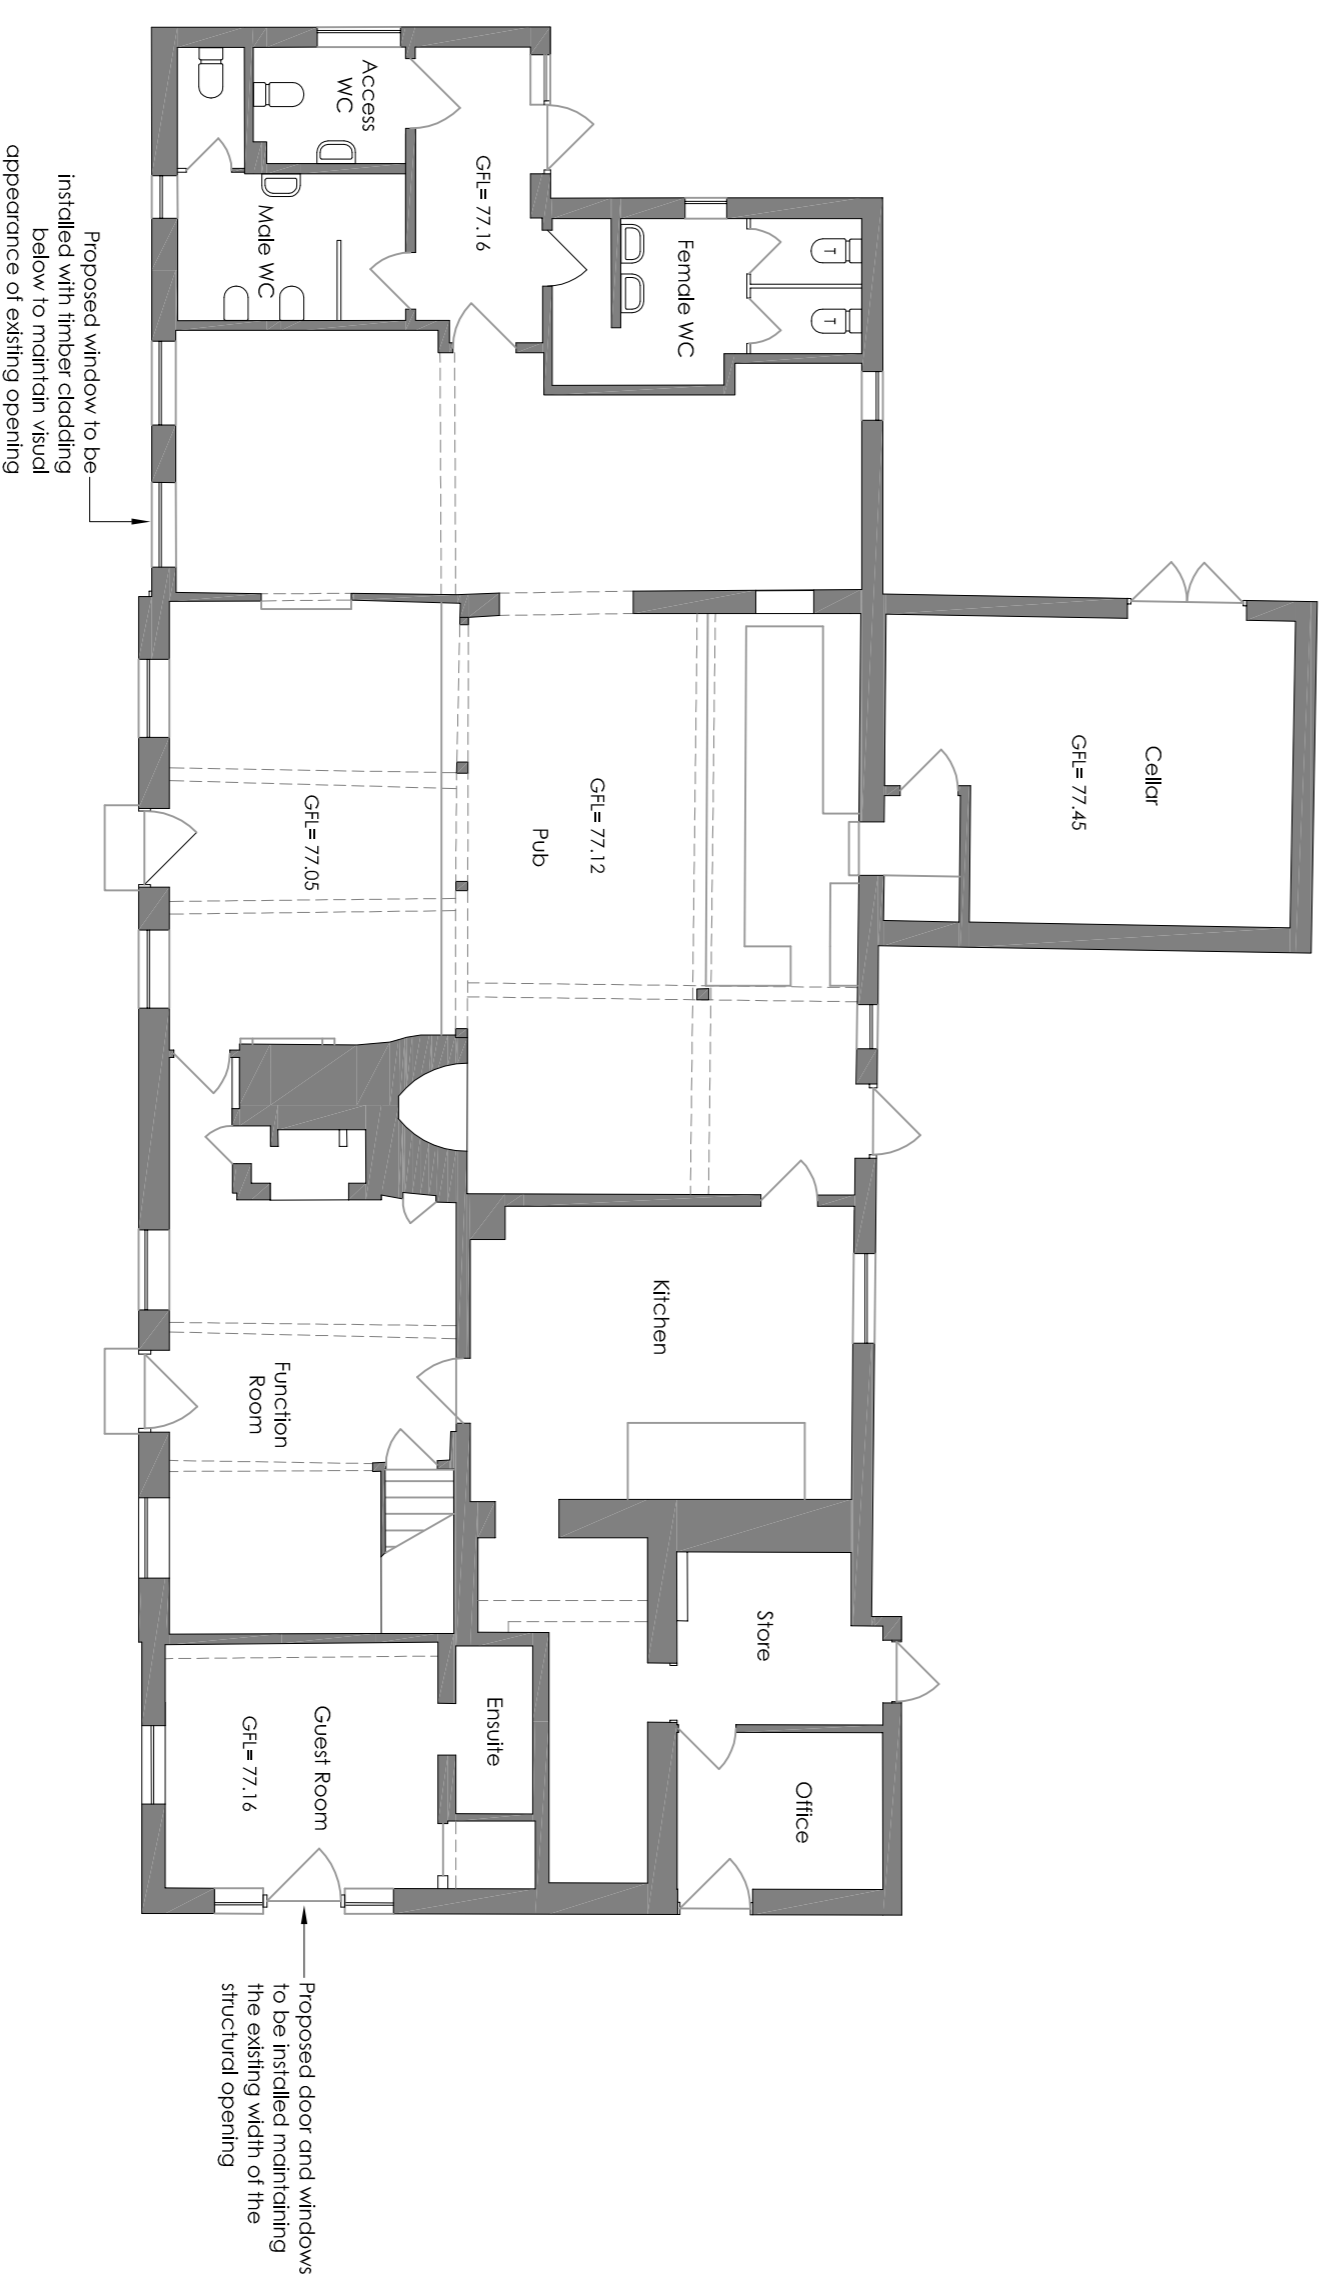


5 Proposed Ground Floor Plan
002 / 1:100

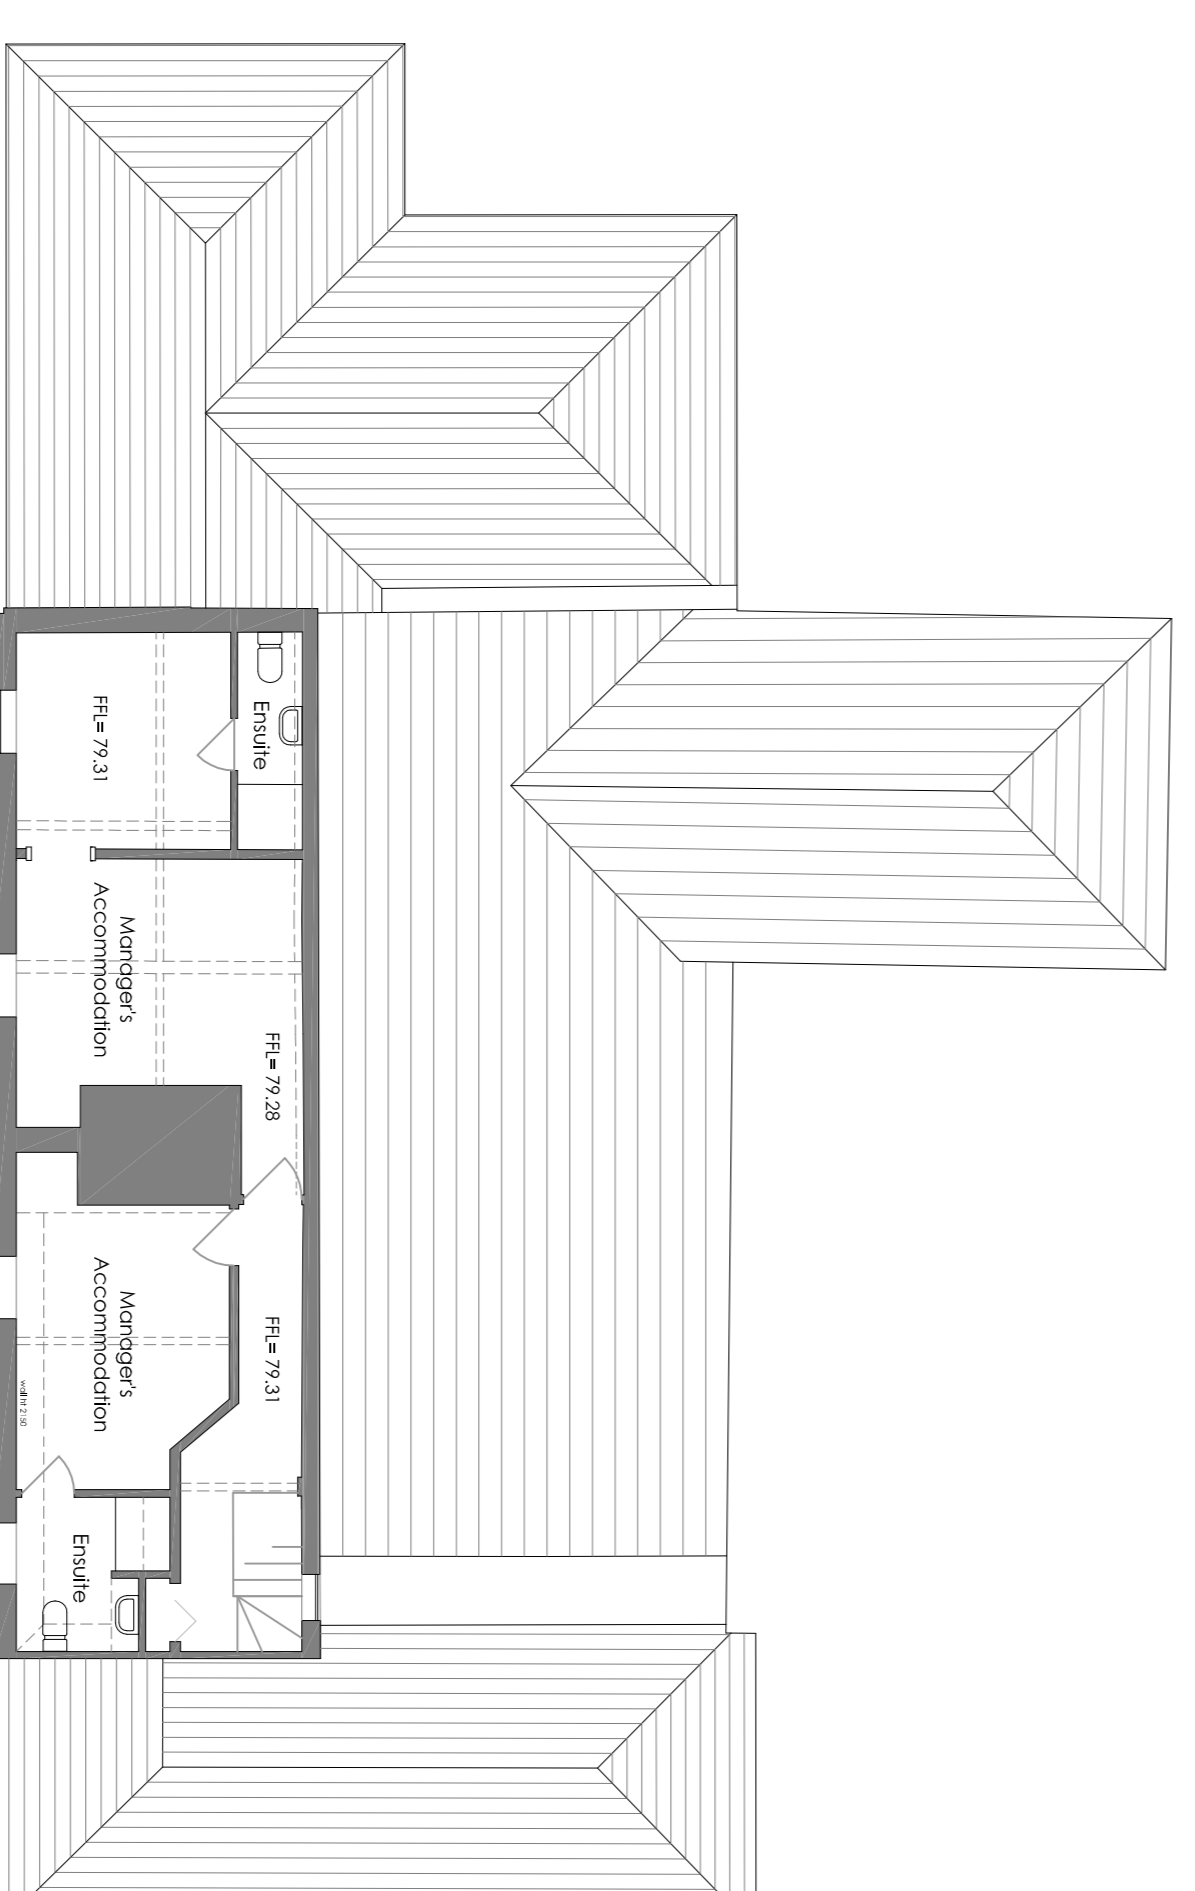

6 Proposed First Floor Plan
002 / 1:100

- Notes:
- All drawings are subject to Planning and Building Control consent.
 - The details shown are for design intent purposes only and are subject to further design development with suppliers and sub-contractors.
 - All setting out dimensions should be checked on-site prior to construction and any discrepancies and/or omissions should be reported to the Architect immediately.

 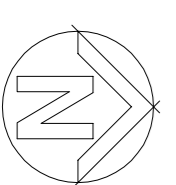

Rev	Date	By	Check
Drawn By	Date	Checked By	Date
TC	03/08/22	DM	03/08/22

Rev	Date	By	Check
Drawn By	Date	Checked By	Date
TC	03/08/22	DM	03/08/22

Issued for: **PLANNING**

Drawing: **Proposed Floor Plans and Elevations**

Project No: **18034**

Scale: **1:100**

Client: **The Cartwheel Inn**

Address: **Whitesbury Road**

Sheet No: **003**

Rev: **-**