
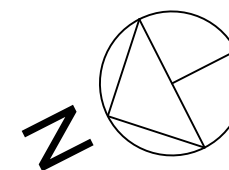


PROPOSED FIRST FLOOR PLAN
Scale 1:100

 

		Project	
F 09.08.22 - Existing landing changed to office	jc	PB	Flood Street Farm Fordingbridge SP6 2BS
E 19.07.22 - Layout of extension revised	jc	PB	
D 14.07.22 - Rooflights altered within the proposed extension, window added to shower room.	jc	PB	
C 13.07.22 - WC and shower added in bedroom 2, window also placed in WC.	LR	PB	Title Proposed First Floor Plan
B 30.06.22 - Extension reduced, roof plan of link altered and the internal layout of the extension revised	jc	PB	
A 14.01.21 - Extension reduced & location amended	JG	PB	
Revisions	Dwn	Chkd	
Drawing Number	Dwn	Chkd	
1354 - 07F	AB	PB	
Scale	Date		
1:100@A3	18 March 2021		

The contents of this drawing are Copyright. Figured dimensions only to be used. Contractors must verify all dimensions and report any discrepancies to the architects before putting work in hand or making any shop drawings.

ClassicArchitecture

The Classic
Architecture Company

St. Ediths, Kingsbury Square, Wilton,
Salisbury, Wiltshire SP2 0BA
Tel: 01722 742487
Fax: 01722 743366
Email: info@classicarchitecture.co.uk
Website: www.classicarchitecture.co.uk