
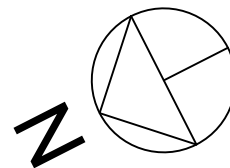


PROPOSED GROUND FLOOR PLAN
Scale 1:100

 

Project
Flood Street Farm
Fordingbridge
SP6 2BS

C 14.07.22 - Extension windows revised	jc	PB
B 30.06.22 - Extension reduced and the link to it amended	jc	PB
A 14.01.21 - Extension reduced & location amended	JG	PB
Revisions	Dwn	Chkd
Drawing Number	Dwn	Chkd
	AB	PB

Title
Proposed Ground Floor Plan

1354 - 06C

Scale
1:100@A3

Date
18 March 2021

The contents of this drawing are Copyright. Figured dimensions only to be used. Contractors must verify all dimensions and report any discrepancies to the architects before putting work in hand or making any shop drawings.

ClassicArchitecture

The Classic
Architecture Company

St. Ediths, Kingsbury Square, Wilton,
Salisbury, Wiltshire SP2 0BA
Tel: 01722 742487
Fax: 01722 743988
Email: info@classicarchitecture.co.uk
Website: www.classicarchitecture.co.uk