



EXISTING GROUND FLOOR PLAN
Scale 1:50

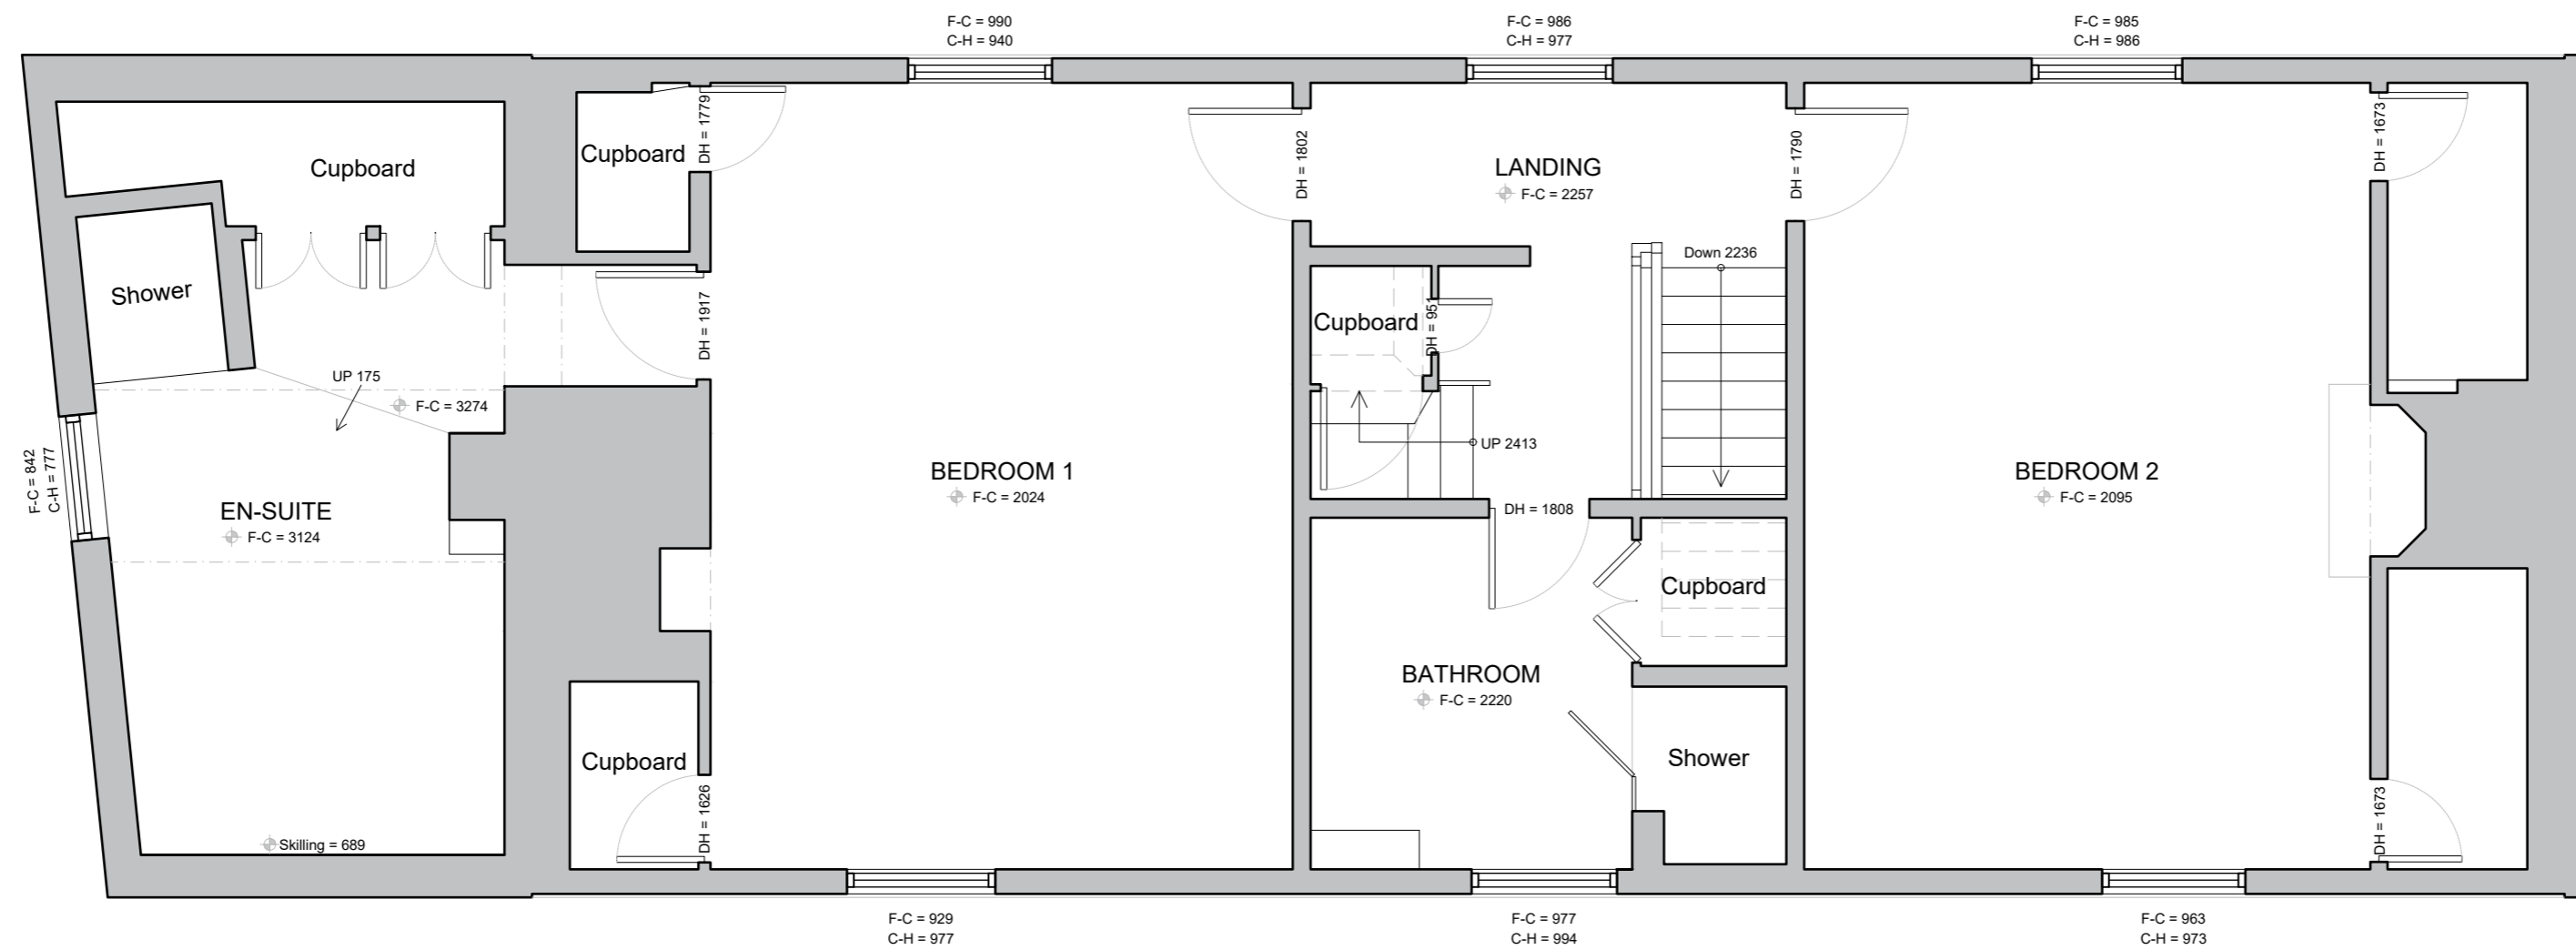

EXISTING FIRST FLOOR PLAN
Scale 1:50

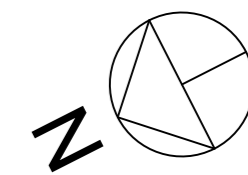


Project
**Flood Street Farm
Fordingbridge
SP6 2BS**

Title
**Existing Ground Floor
& First Floor Plan**

Revisions	Dwn	Chkd
Drawing Number 1354 - 03	AB	PB
Scale 1:50@A2	Date 16 February 2021	

The contents of this drawing are Copyright. Figured dimensions only to be used. Contractors must verify all dimensions and report any discrepancies to the architects before putting work in hand or making any shop drawings.

 

ClassicArchitecture

The Classic
Architecture Company

St. Ediths, Kingsbury Square, Wilton,
Salisbury, Wiltshire SP2 0BA
Tel: 01722 742487
Fax: 01722 743996
Email: info@classicarchitecture.co.uk
Website: www.classicarchitecture.co.uk