



EXISTING SECOND FLOOR PLAN
Scale 1:50

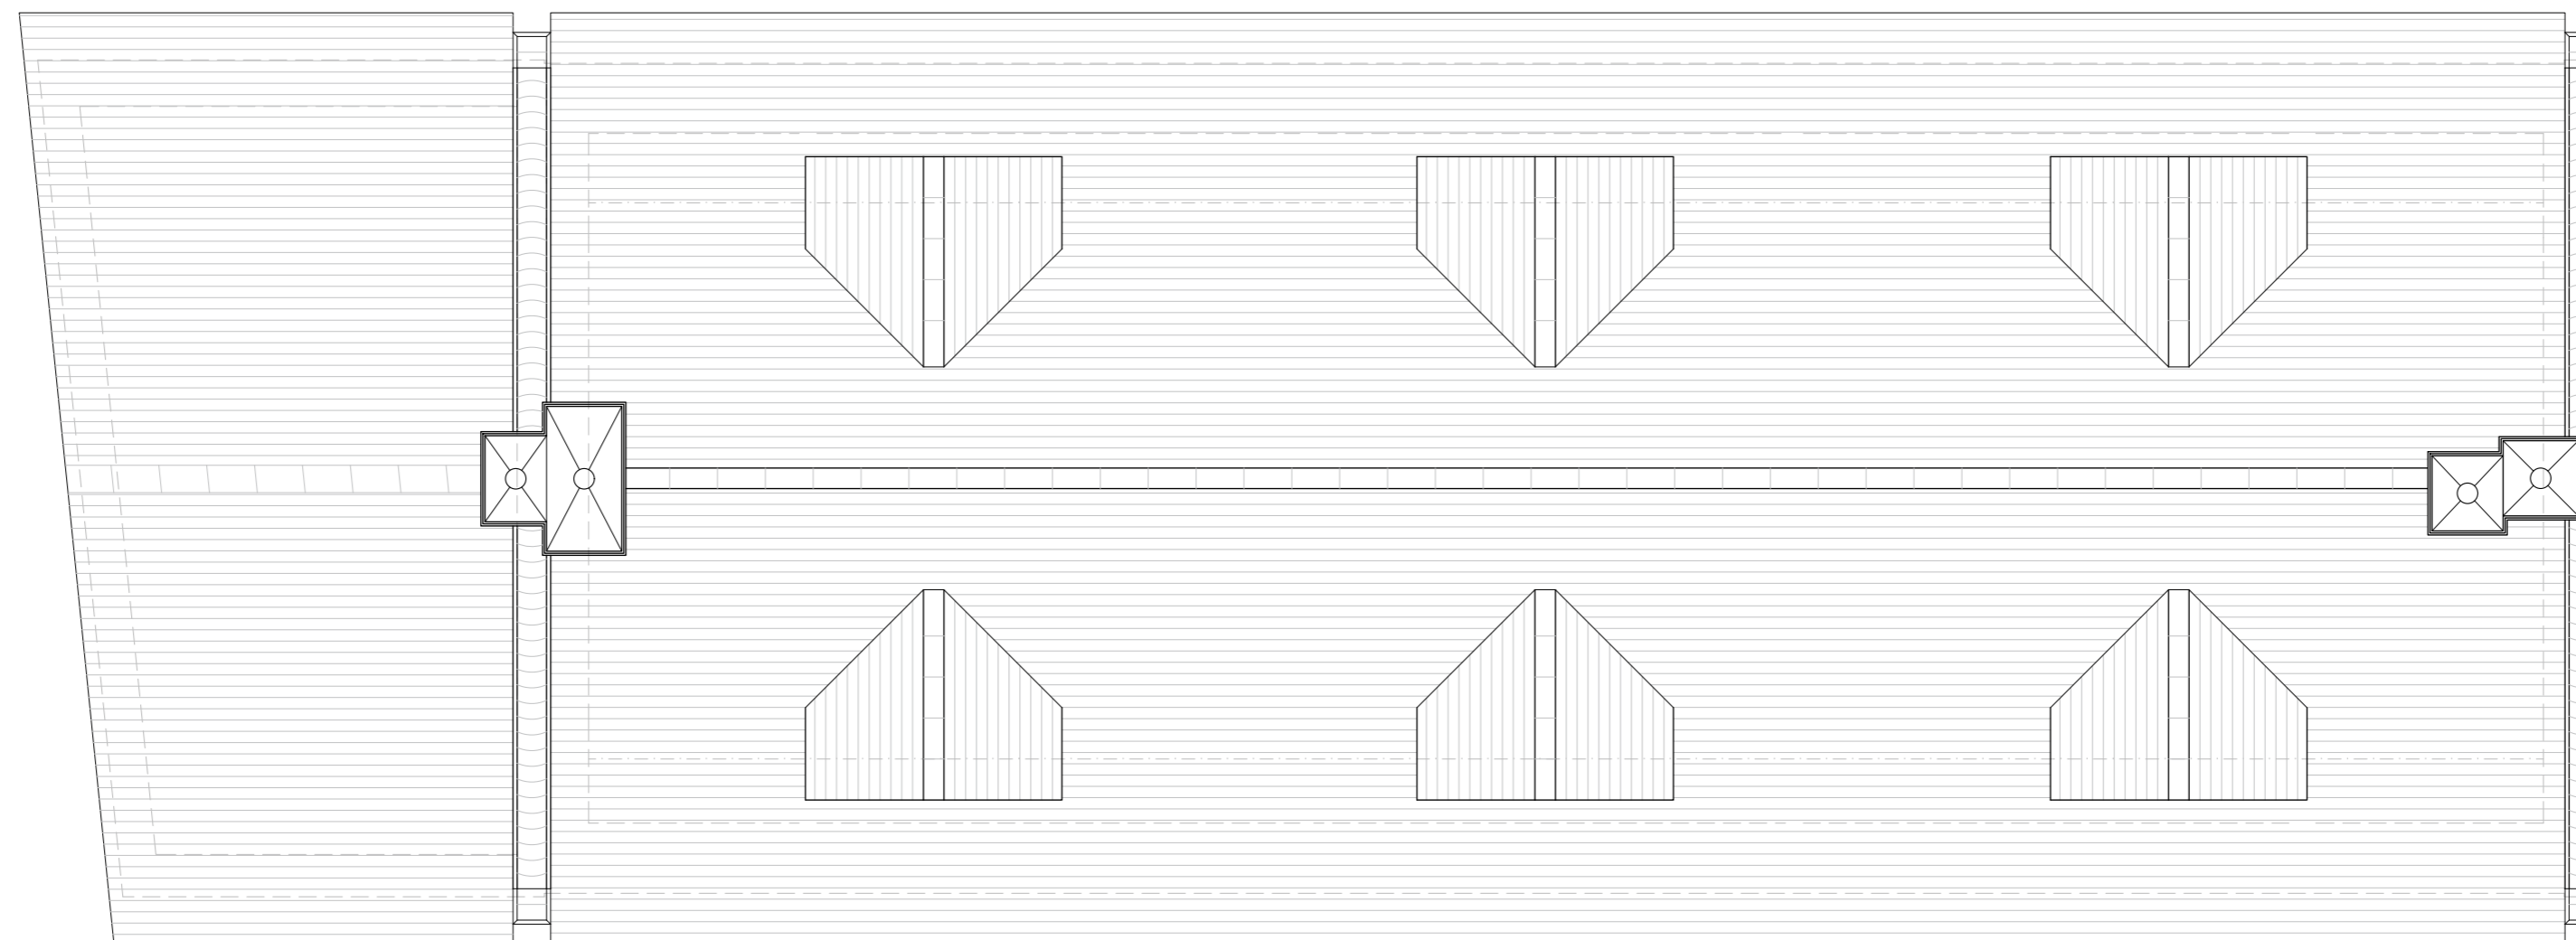

EXISTING ROOF PLAN
Scale 1:50

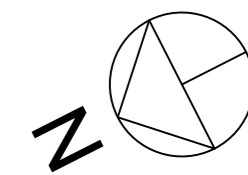

Project
Flood Street Farm
Fordingbridge
SP6 2BS

Title
Existing Second Floor
Plan & Roof Plan


Revisions	Dwn	Chkd
Drawing Number	AB	PB

1354 - 04

Scale
1:50@A2

Date
16 February 2021

The contents of this drawing are Copyright. Figured dimensions only to be used. Contractors must verify all dimensions and report any discrepancies to the architects before putting work in hand or making any shop drawings.

 

ClassicArchitecture

The Classic
Architecture Company

St. Ediths, Kingsbury Square, Wilton,
Salisbury, Wiltshire SP2 0BA
Tel: 01722 742487
Fax: 01722 743996
Email: info@classicarchitecture.co.uk
Website: www.classicarchitecture.co.uk