

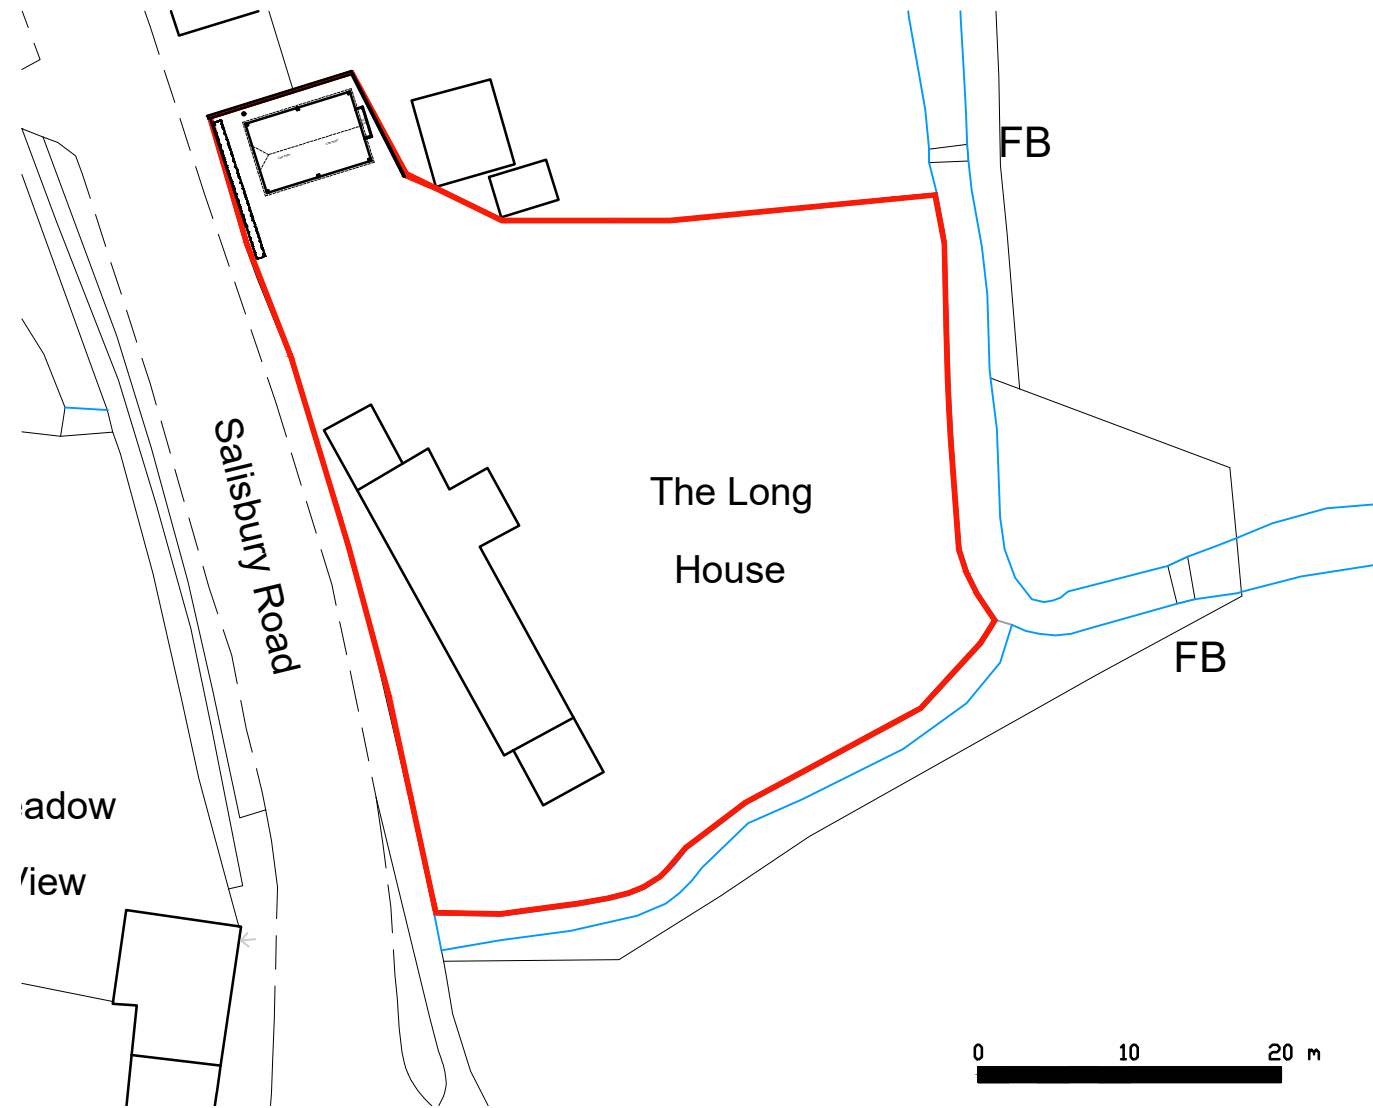


Mapping contents © Crown copyright and database rights 2022 Ordnance Survey 100035207


Location Plan
scale 1:1250

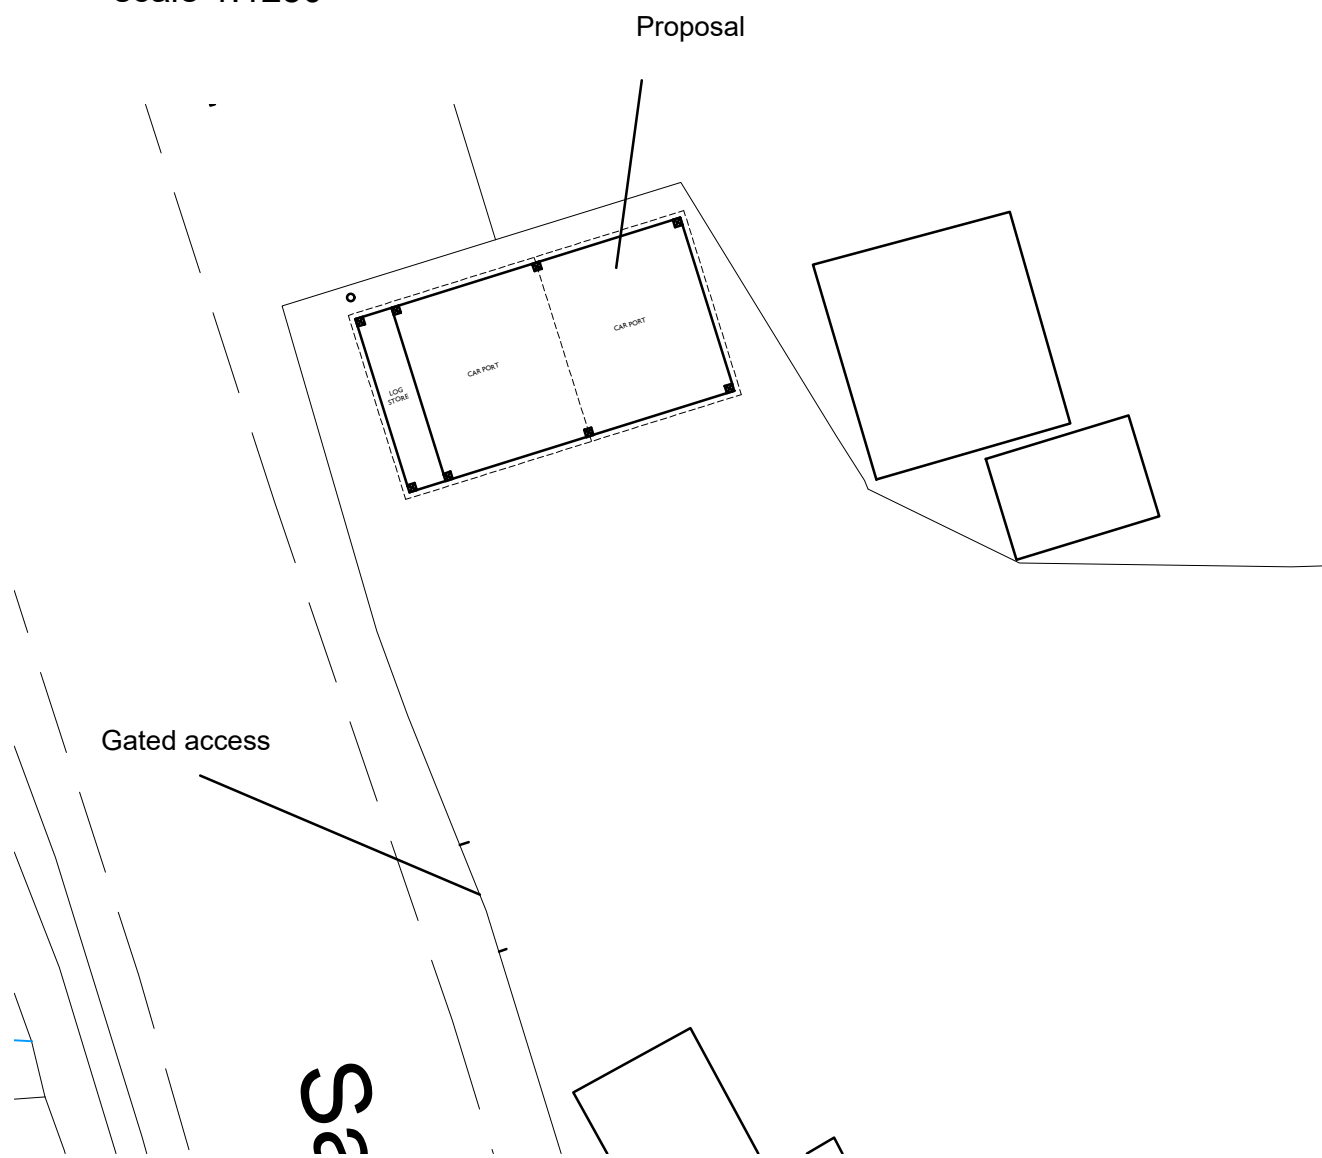

Block Plan
scale 1:500

 

Site Plan
scale 1:200

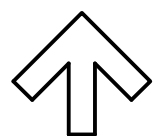

Project
The Long House, Salisbury Road,
Breamore, SP6 2EA.

Drawing Title			
Proposed block, location & site plan			
scale @ A3	1:1250	1:500	1:200
checked	.		
date	Jan '22	drawn	VT

326-02B