
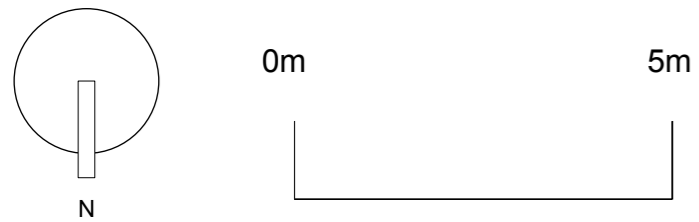


1 PROPOSED ROOF PLAN
Scale: 1:100

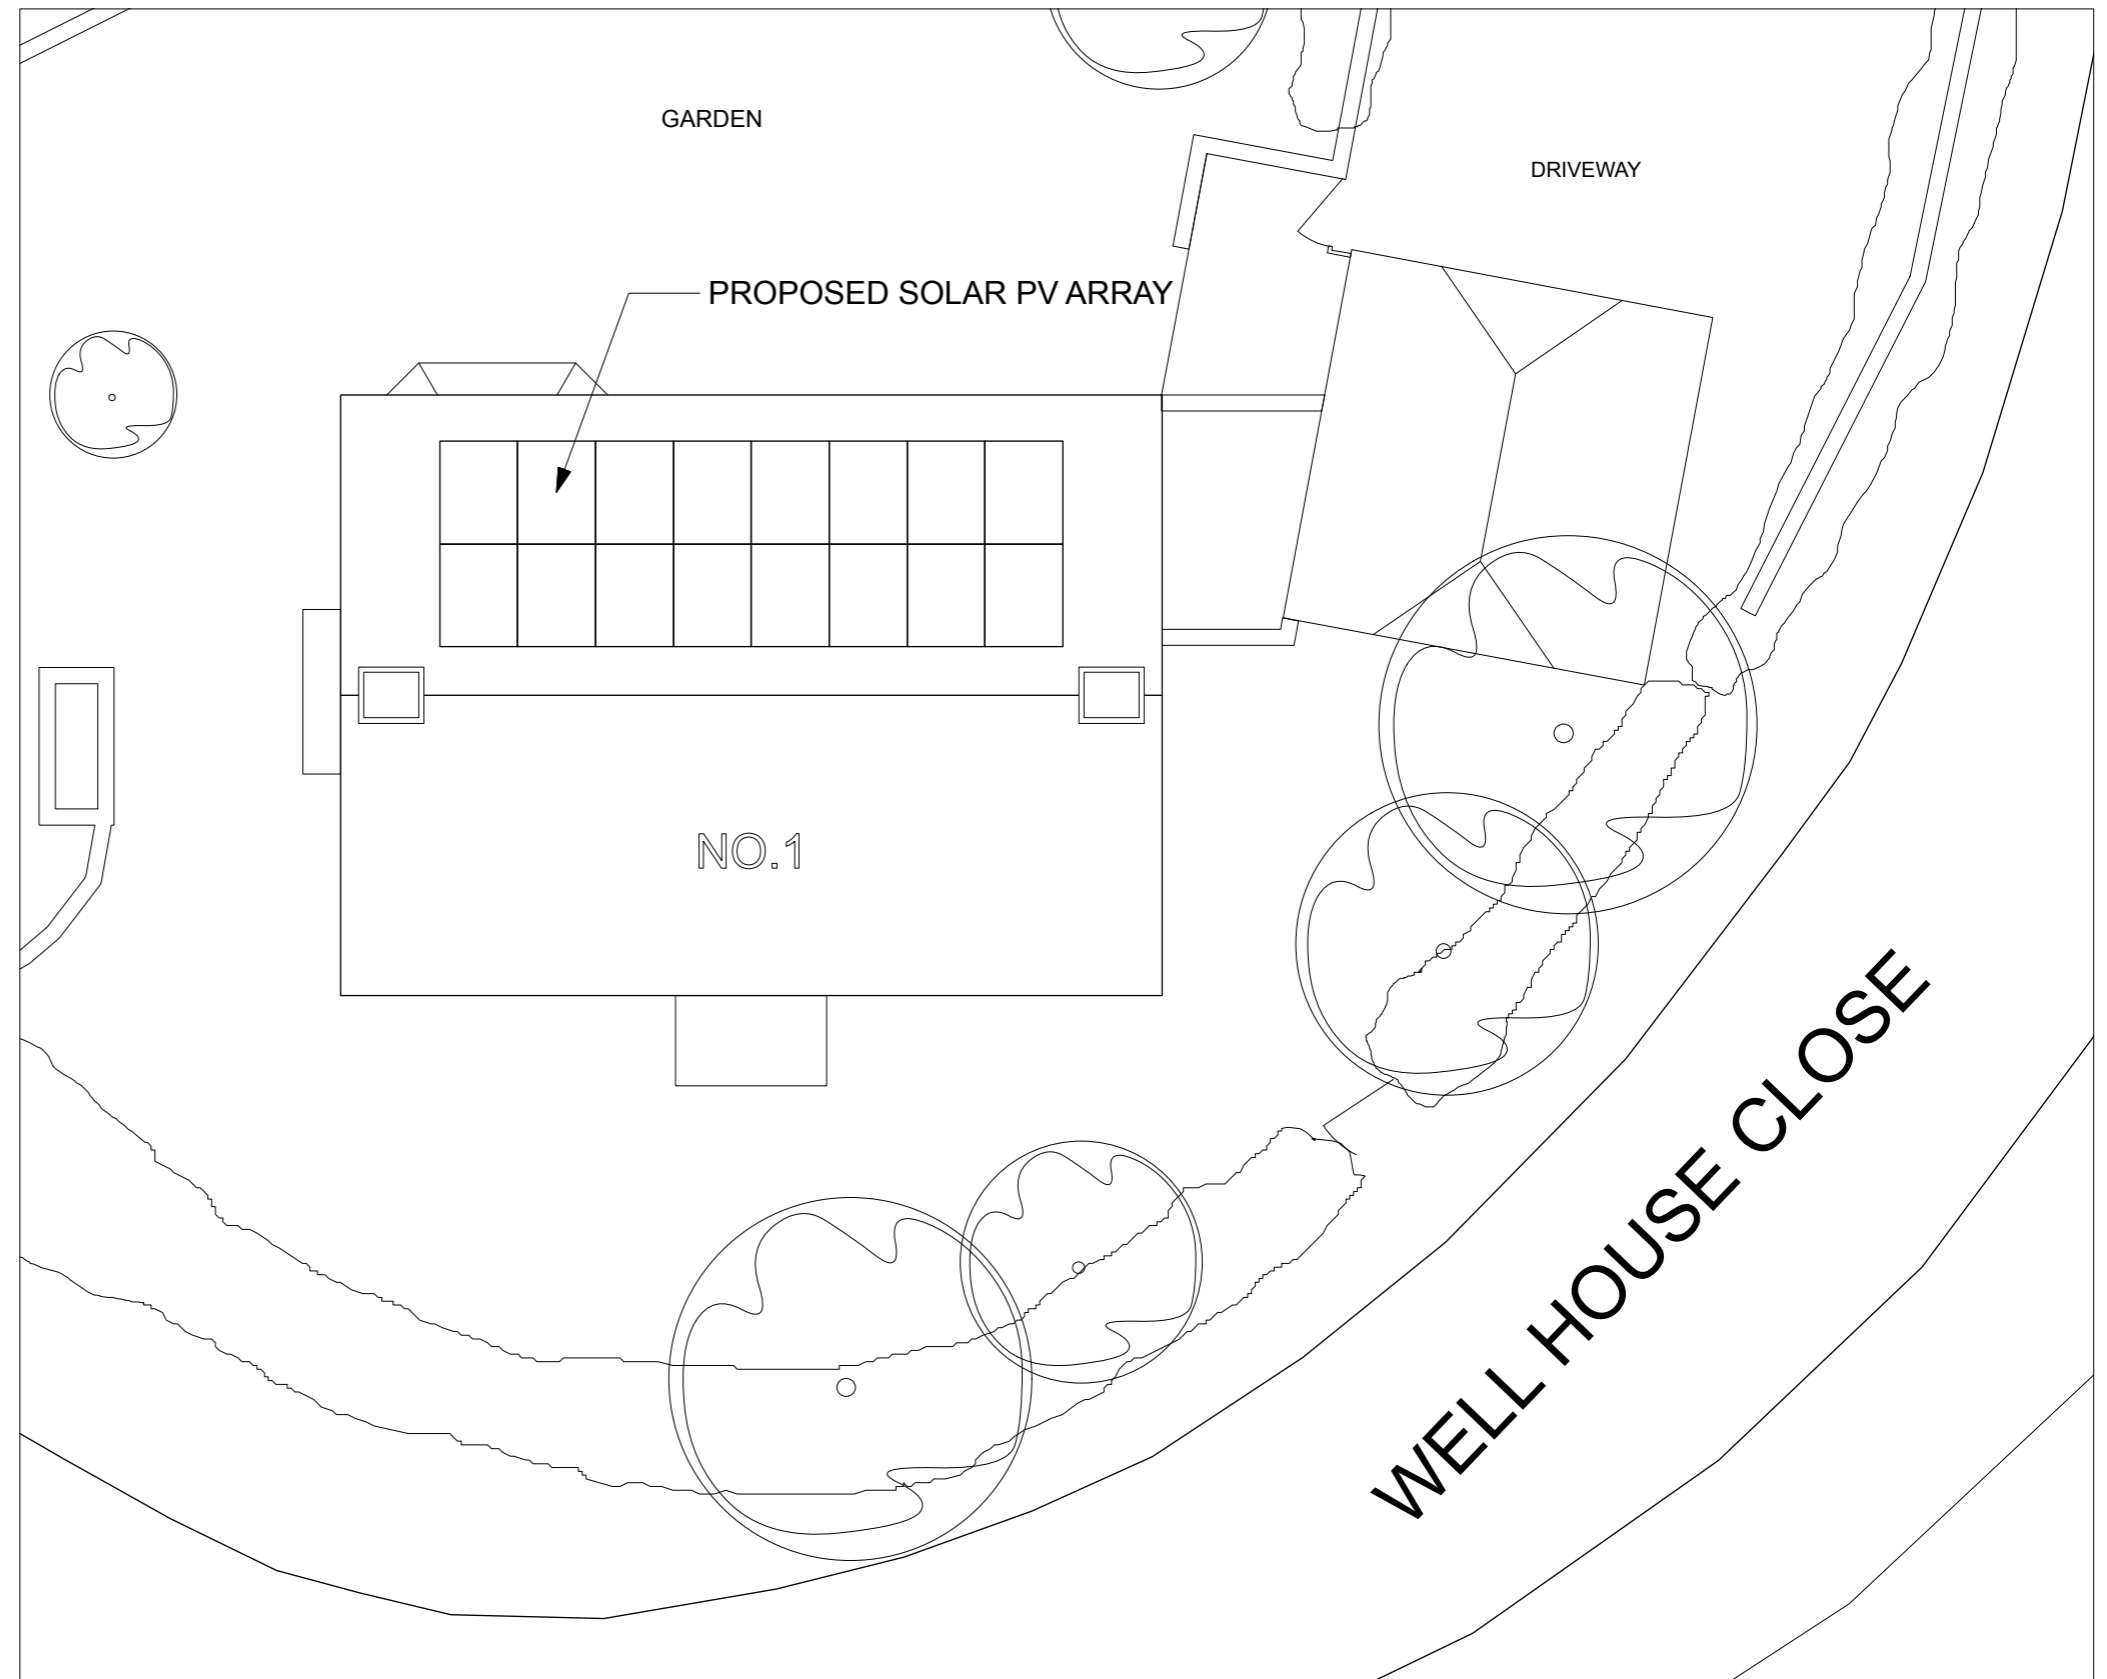

adaptation architecture
ltd

a: The Mews Cottage, Sandleheath, SP6 1NT
o: 01425 653 670
www.adaptationarchitecture.com

This drawing is the copyright of the practice and may not be reproduced in part or in whole without the prior written consent of the practice.
© 2014 Adaptation Architecture Ltd.

PLEASE DO NOT SCALE FROM THIS DRAWING.

Project
1 WELL HOUSE CLOSE
WHITSBURY, SP6 3QZ

Drawing title
PROPOSED ROOF PLAN

Date	Scale @ a3	Status	Project n°	Drawing n°	Rev.
SEP 22	1:100	INFORMATION	077_PL_018		A

Drawn	Checked	Rev.	Comments