


1 EXISTING NORTH ELEVATION
Scale: 1:100

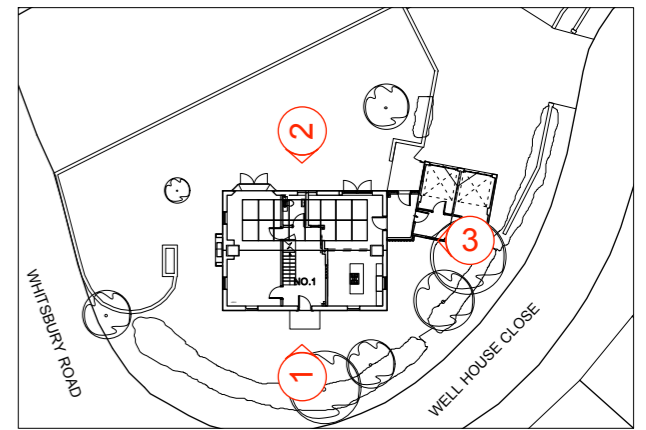

4 KEY PLAN
Scale: 1:500

2 EXISTING WEST ELEVATION
Scale: 1:100



3 EXISTING SOUTH ELEVATION
Scale: 1:100



adaptation architecture
ltd

a: The Mews Cottage, Sande Heath, SP6 1NT
o: 01425 653 670
www.adaptationarchitecture.com

This drawing is the copyright of the practice and may not be reproduced in part or in whole without the prior written consent of the practice.
© 2014 Adaptation Architecture Ltd.

PLEASE DO NOT SCALE FROM THIS DRAWING.



Project
1 WELL HOUSE CLOSE
WHITSBURY, SP6 3QZ

Date SEP 22
Scale @ a3 1:100
Status PLANNING

Drawn Checked Rev.

Drawing title
EXISTING NORTH, SOUTH &
WEST ELEVATIONS

Project n°. Drawing n°. Rev.
077_PL_017

Comments