



1 PROPOSED NORTH ELEVATION  
Scale: 1:100

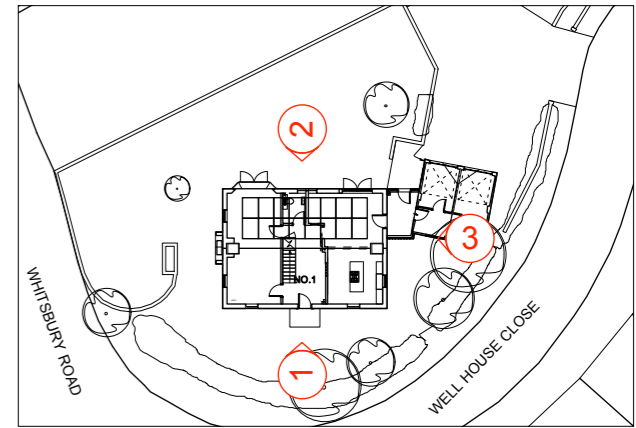


4 KEY PLAN  
Scale: 1:500

2 PROPOSED WEST ELEVATION  
Scale: 1:100

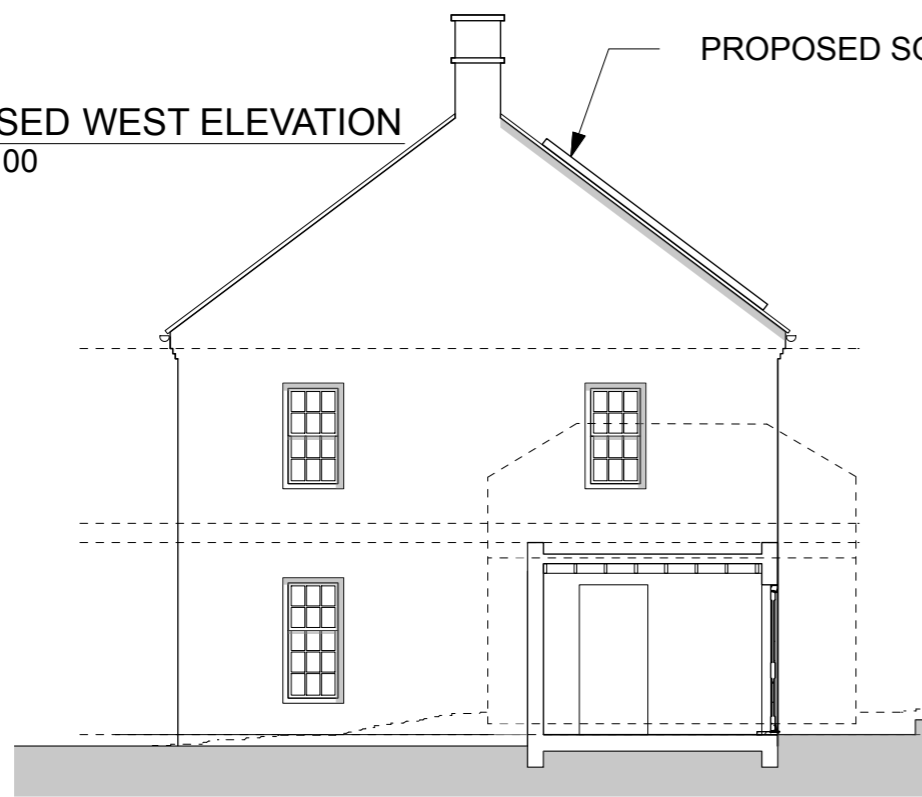


3 PROPOSED SOUTH ELEVATION  
Scale: 1:100

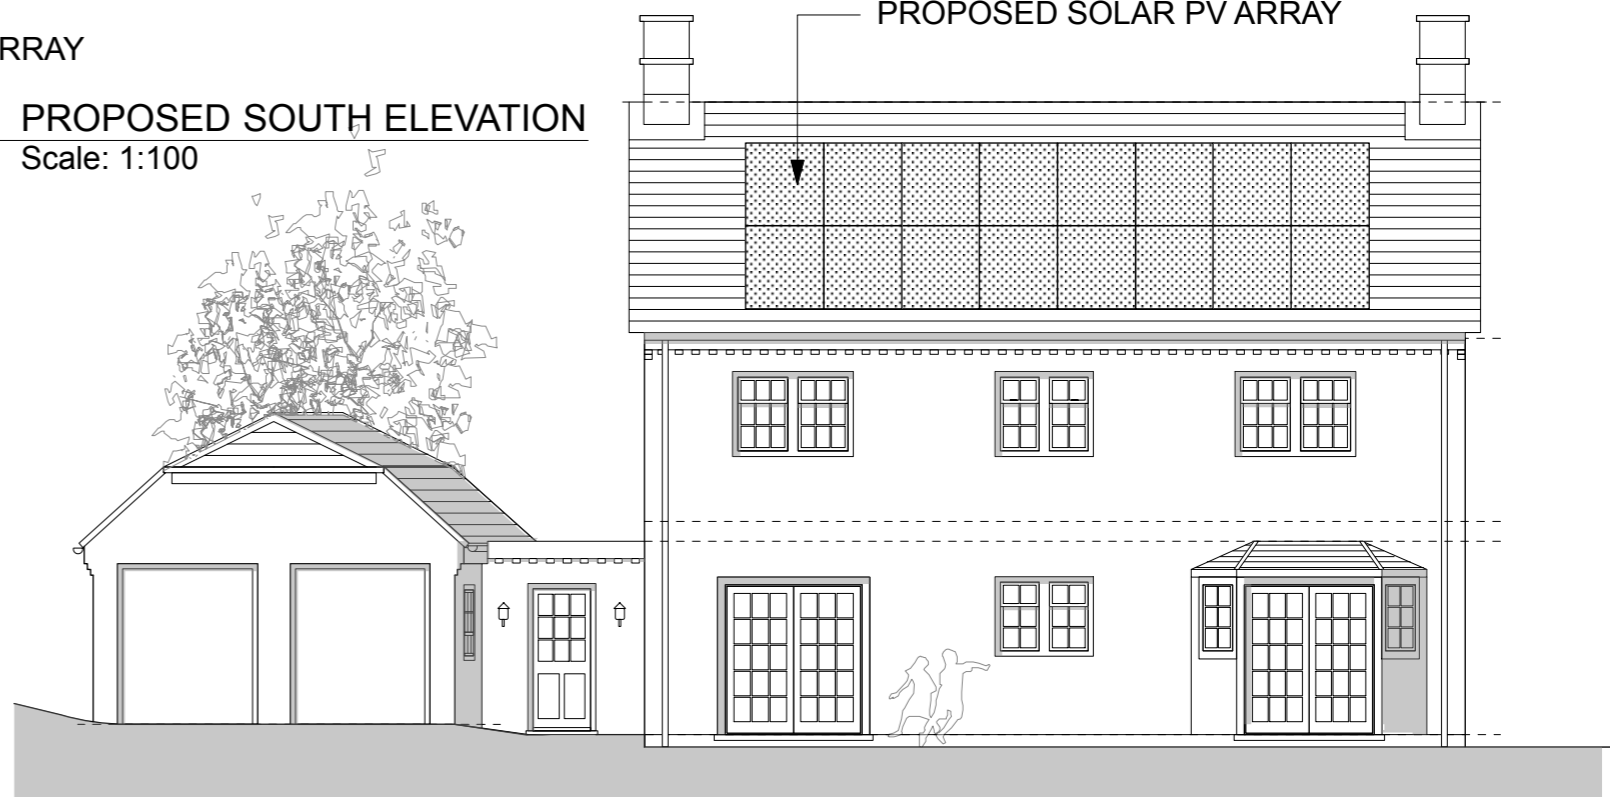

adaptation architecture  
ltd

a: The Mews Cottage, Sandheath, SP6 1NT  
o: 01425 653 670  
www.adaptationarchitecture.com

This drawing is the copyright of the practice and may not be reproduced in part or in whole without the prior written consent of the practice.  
© 2014 Adaptation Architecture Ltd.  
PLEASE DO NOT SCALE FROM THIS DRAWING.

 

Project  
1 WELL HOUSE CLOSE  
WHITSBURY, SP6 3QZ

Date: SEP 22  
Scale @ a3: 1:100  
Status: PLANNING

Drawn: \_\_\_\_\_  
Checked: \_\_\_\_\_  
Rev: \_\_\_\_\_

Drawing title  
PROPOSED NORTH, SOUTH &  
WEST ELEVATIONS

Project n°. Drawing n°. Rev.  
077\_PL\_019

Comments