


Do not scale from this drawing
 Drawing to be read in conjunction with the specification document
 Contractor to check all dimensions on site and notify Vincent and Brown of any discrepancies prior to commencement of the works

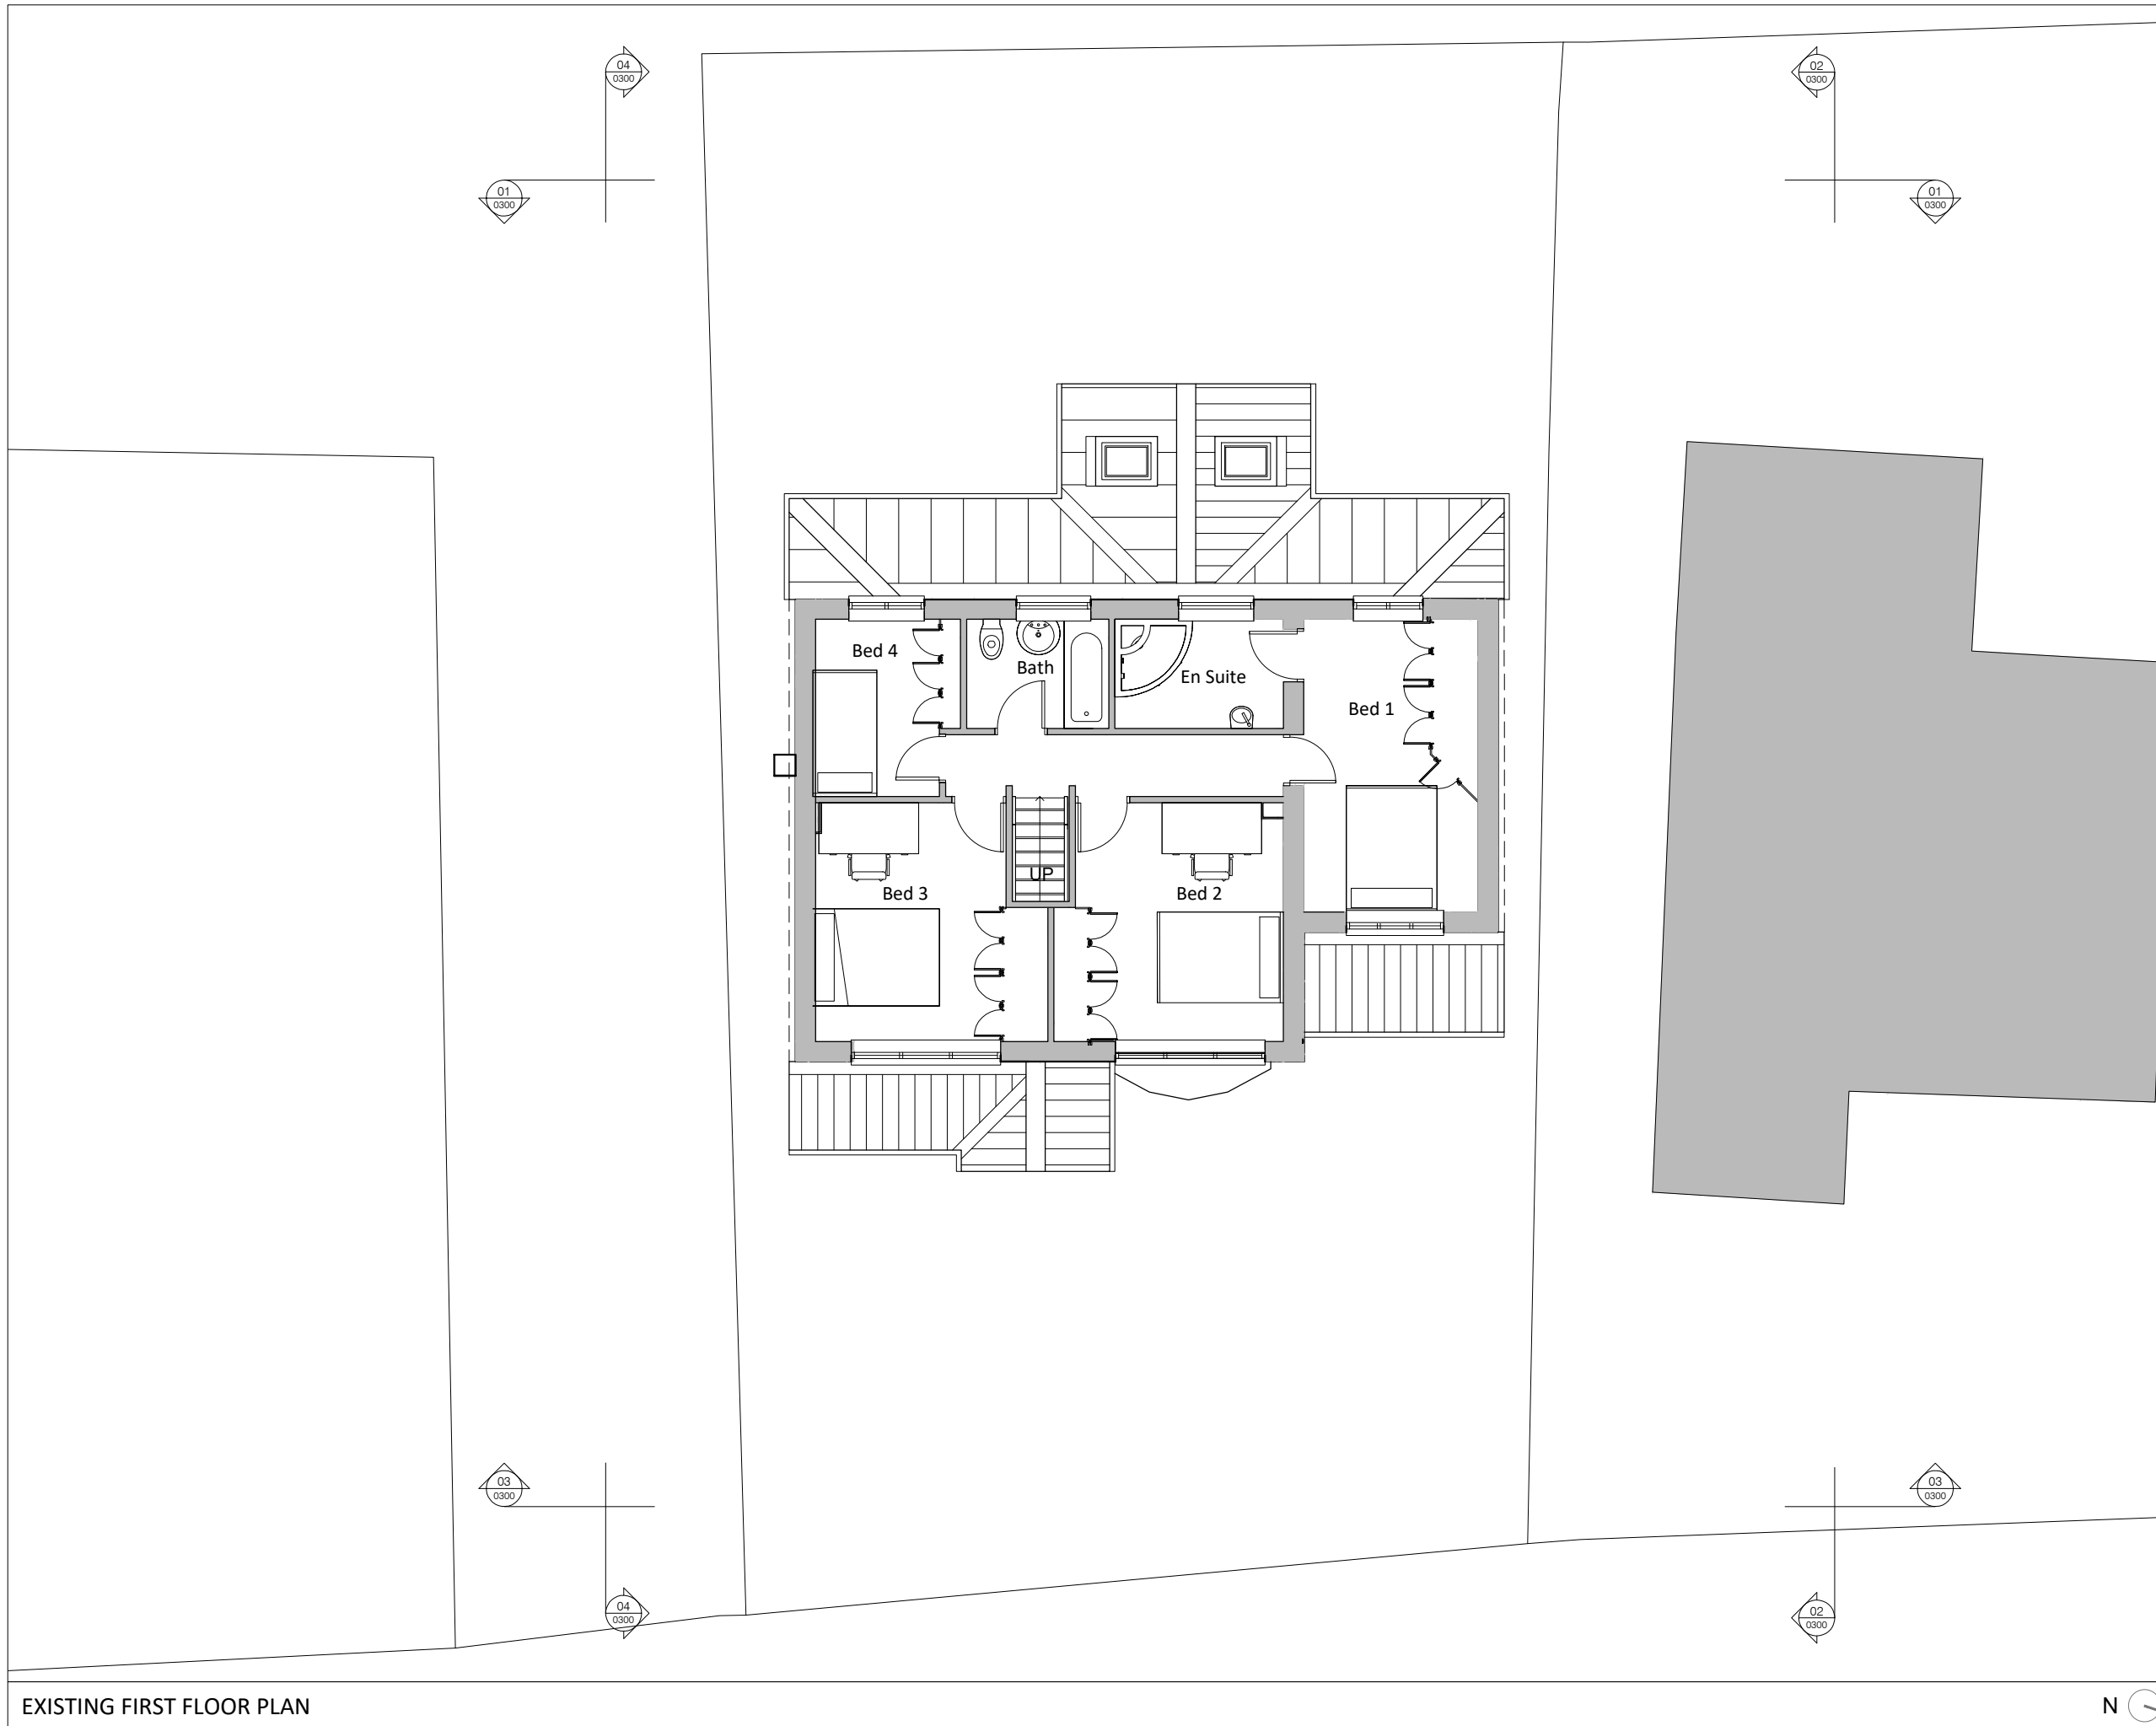

EXISTING FIRST FLOOR PLAN

revision	date	description	drawn	ck'd
----------	------	-------------	-------	------

Vincent & Brown

Studio 12, Middlethorpe Business Park
 Sim Balk Lane, Bishopthorpe, York. YO23 2BD
 t: 01904 700941 e: studio@vincentandbrown.com

project:
**61 Mill Lane
 Acaster Malbis**

drawing:
Existing First Floor Plan

date: **10.06.22** status: **Planning**

scale:
1:100 @ A3

job number	originator	zone	level	type	role	drawing number	revision
22-042	-	-	-	-	-	0101	P00