


**South East Elevation**

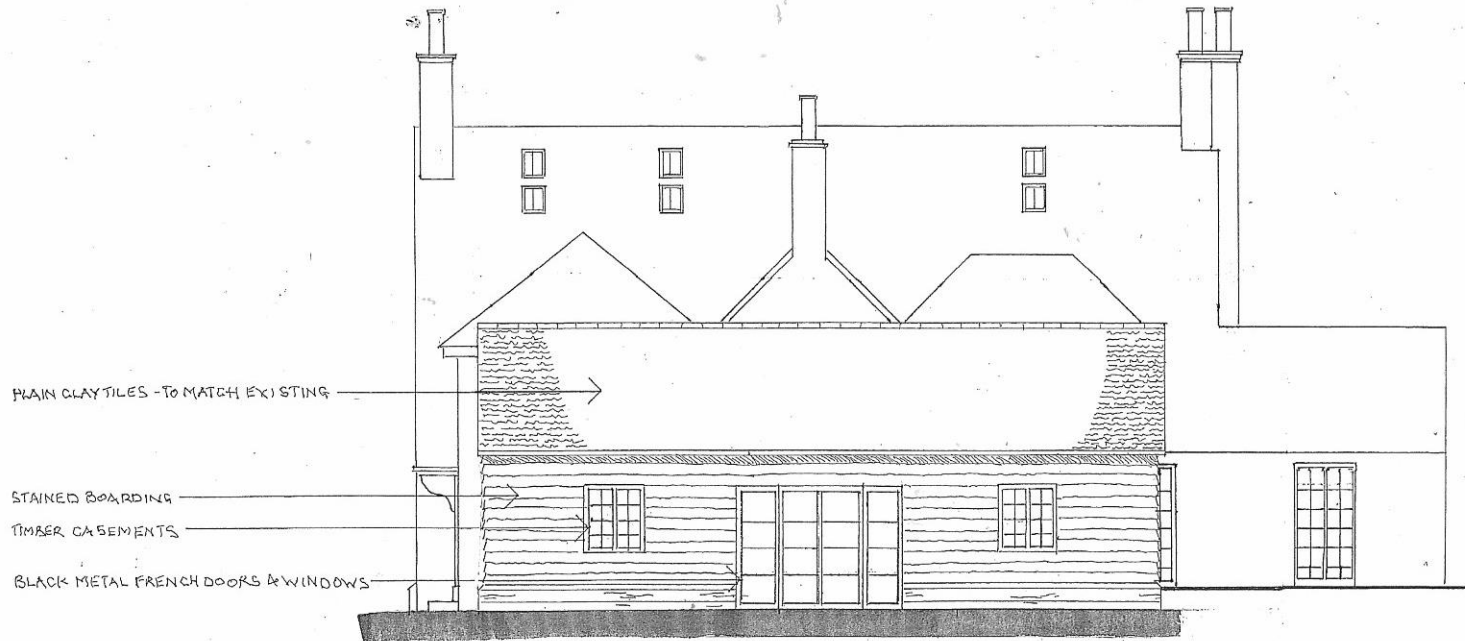


**North East Elevation**

# Newnham Green Farm

Scale: 1/100

 

<b>Client:</b> <i>Mr &amp; Mrs Bingham</i>	
<b>Site:</b> <i>Newnham Green Farm Newnham RG27 9AH</i>	
<b>Project:</b> <i>Demolition of outbuilding and erection of single storey rear extension</i>	
<b>Title:</b> <i>Proposed Elevations - 1</i>	
<b>Scale:</b> <i>1/100</i>	<b>Date:</b> <i>June 2022</i>
<b>Dwg No:</b> <i>NG/22/03</i>	<b>Revision:</b>
<b>Drawn by:</b> <i>FJD</i>	
	
<b>F J Dowling</b> 316, 11th Cross Conservation & Design Consultants Boscombe House Ford Street Theford Norfolk IP24 2EP Tel: 01842 763469 Mobile: 07887 714854 dowlingfrank@hotmail.com	