




FRONT ELEVATION

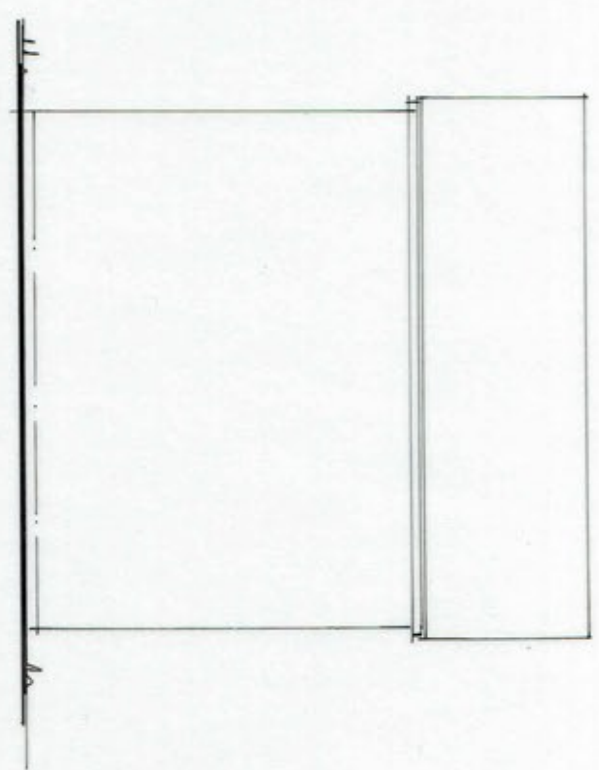


REAR ELEVATION

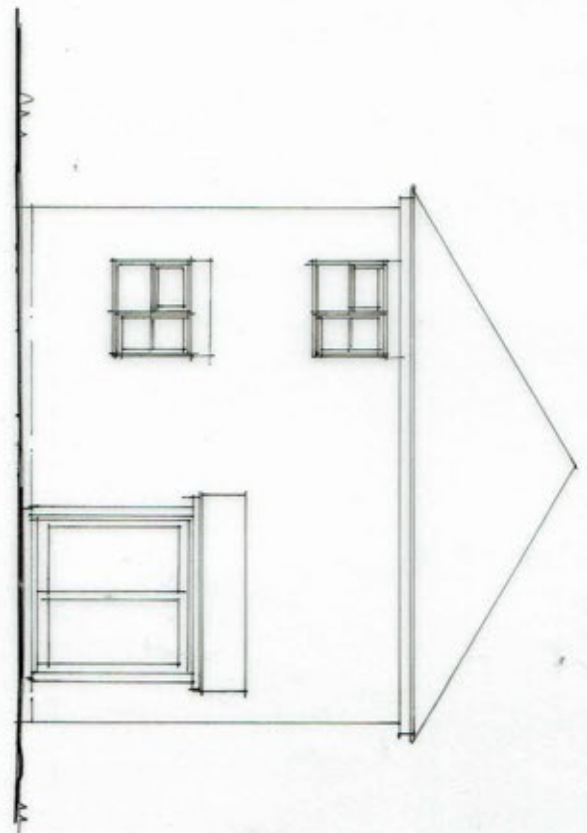


SIDE ELEVATION

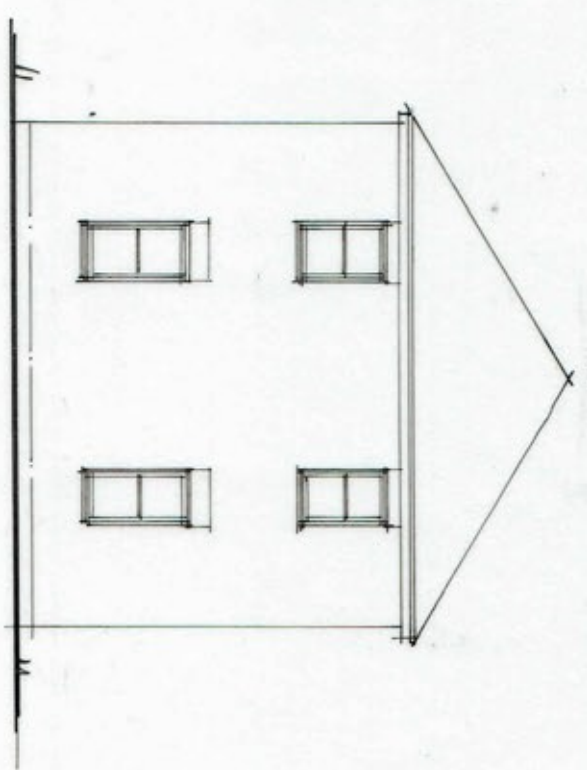

SIDE ELEVATION

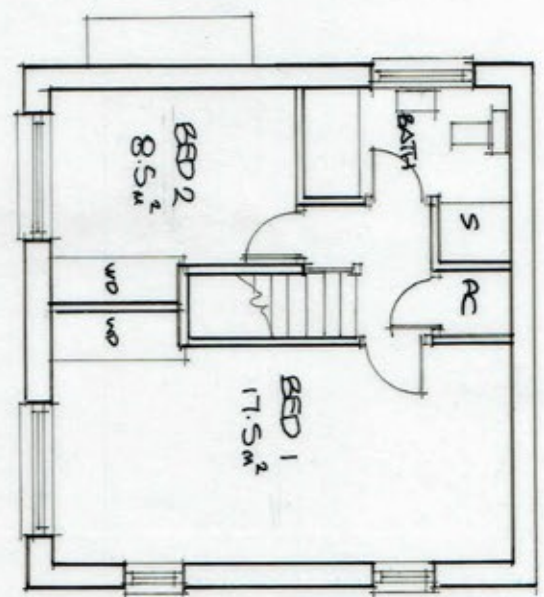

FIRST FLOOR

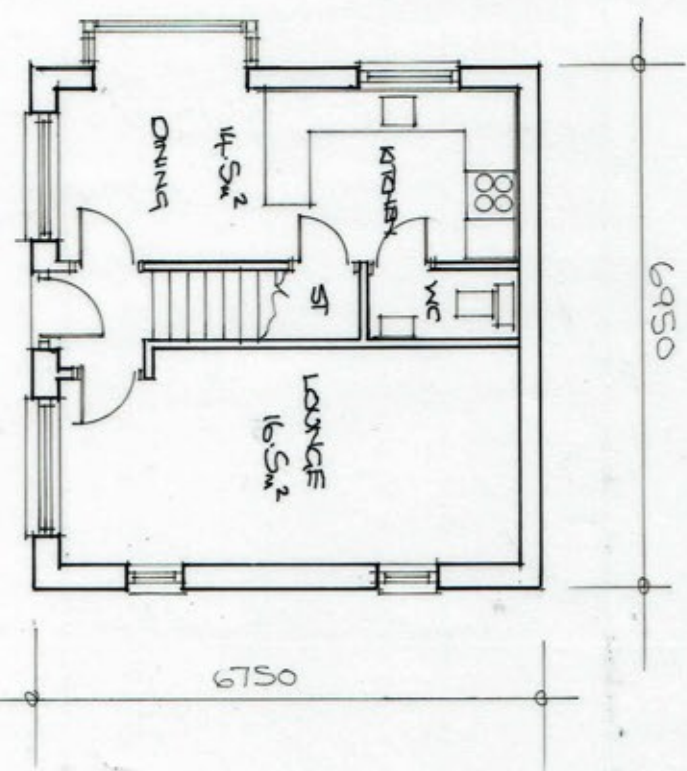

GROUND FLOOR

contract LAND TO REAR OF 10 WALNUT CLOSE

date JAN. 22

Design Limited Architectural Consultants client MS CLAIRE DUNKLEY

title 2BED 3 PERSON HOUSE 79m²

scale 1:100

dwg. no. EH2183/03

