
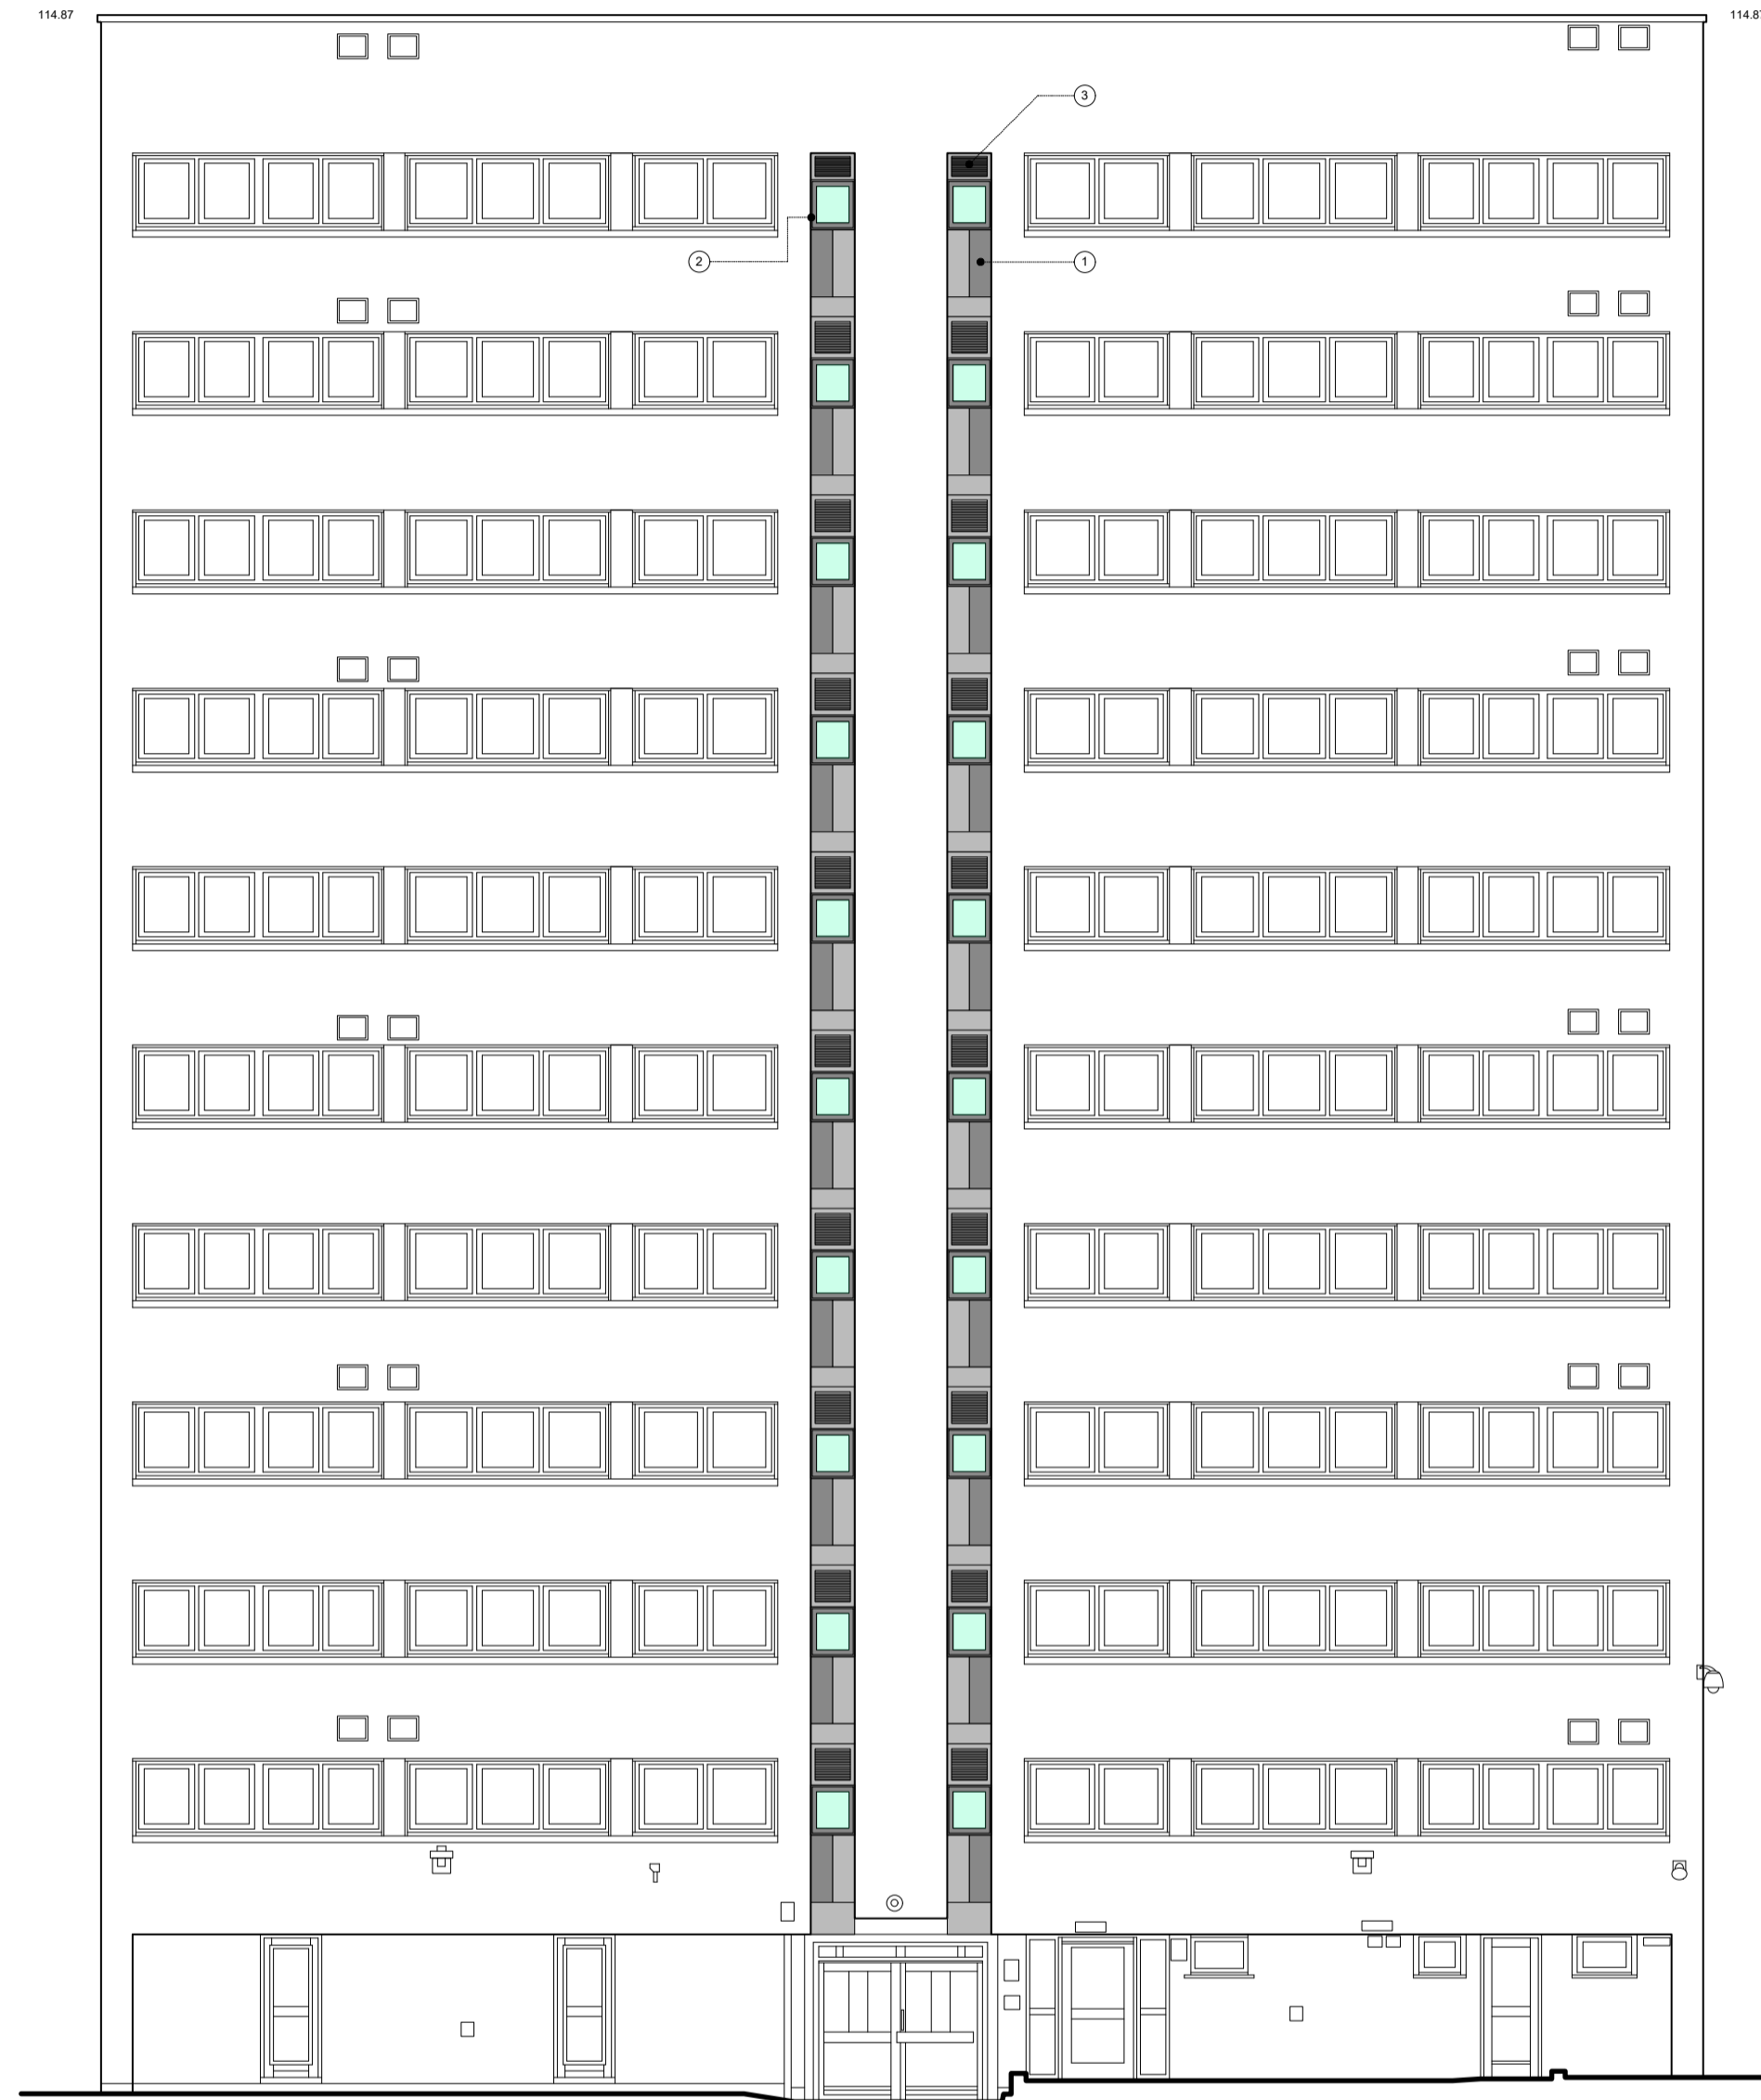



PROPOSED ROCKPANEL CLADDING COLOURS

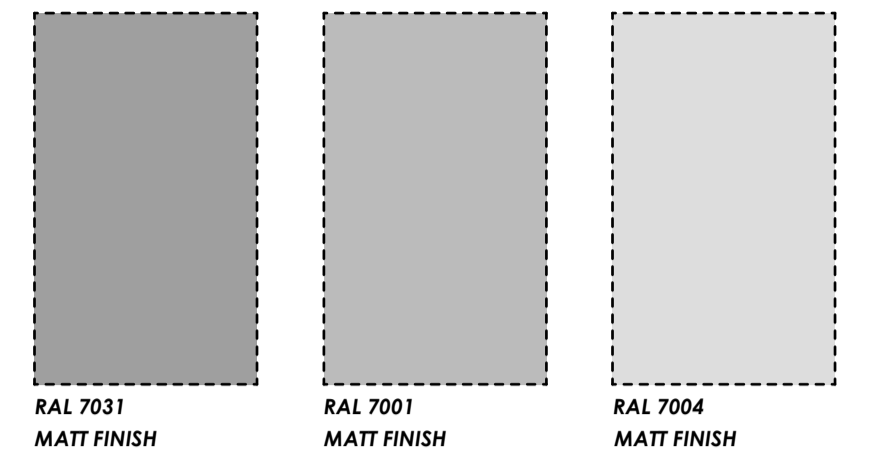

NORTH ELEVATION
DATUM 82.00

KEY:

- 01 - ROCKPANEL CLADDING UNITS.
- 02 - ALUMINIUM FRAME, DOUBLE GLAZED WINDOWS, RAL 7038
- 03 - VENT, RAL 7038

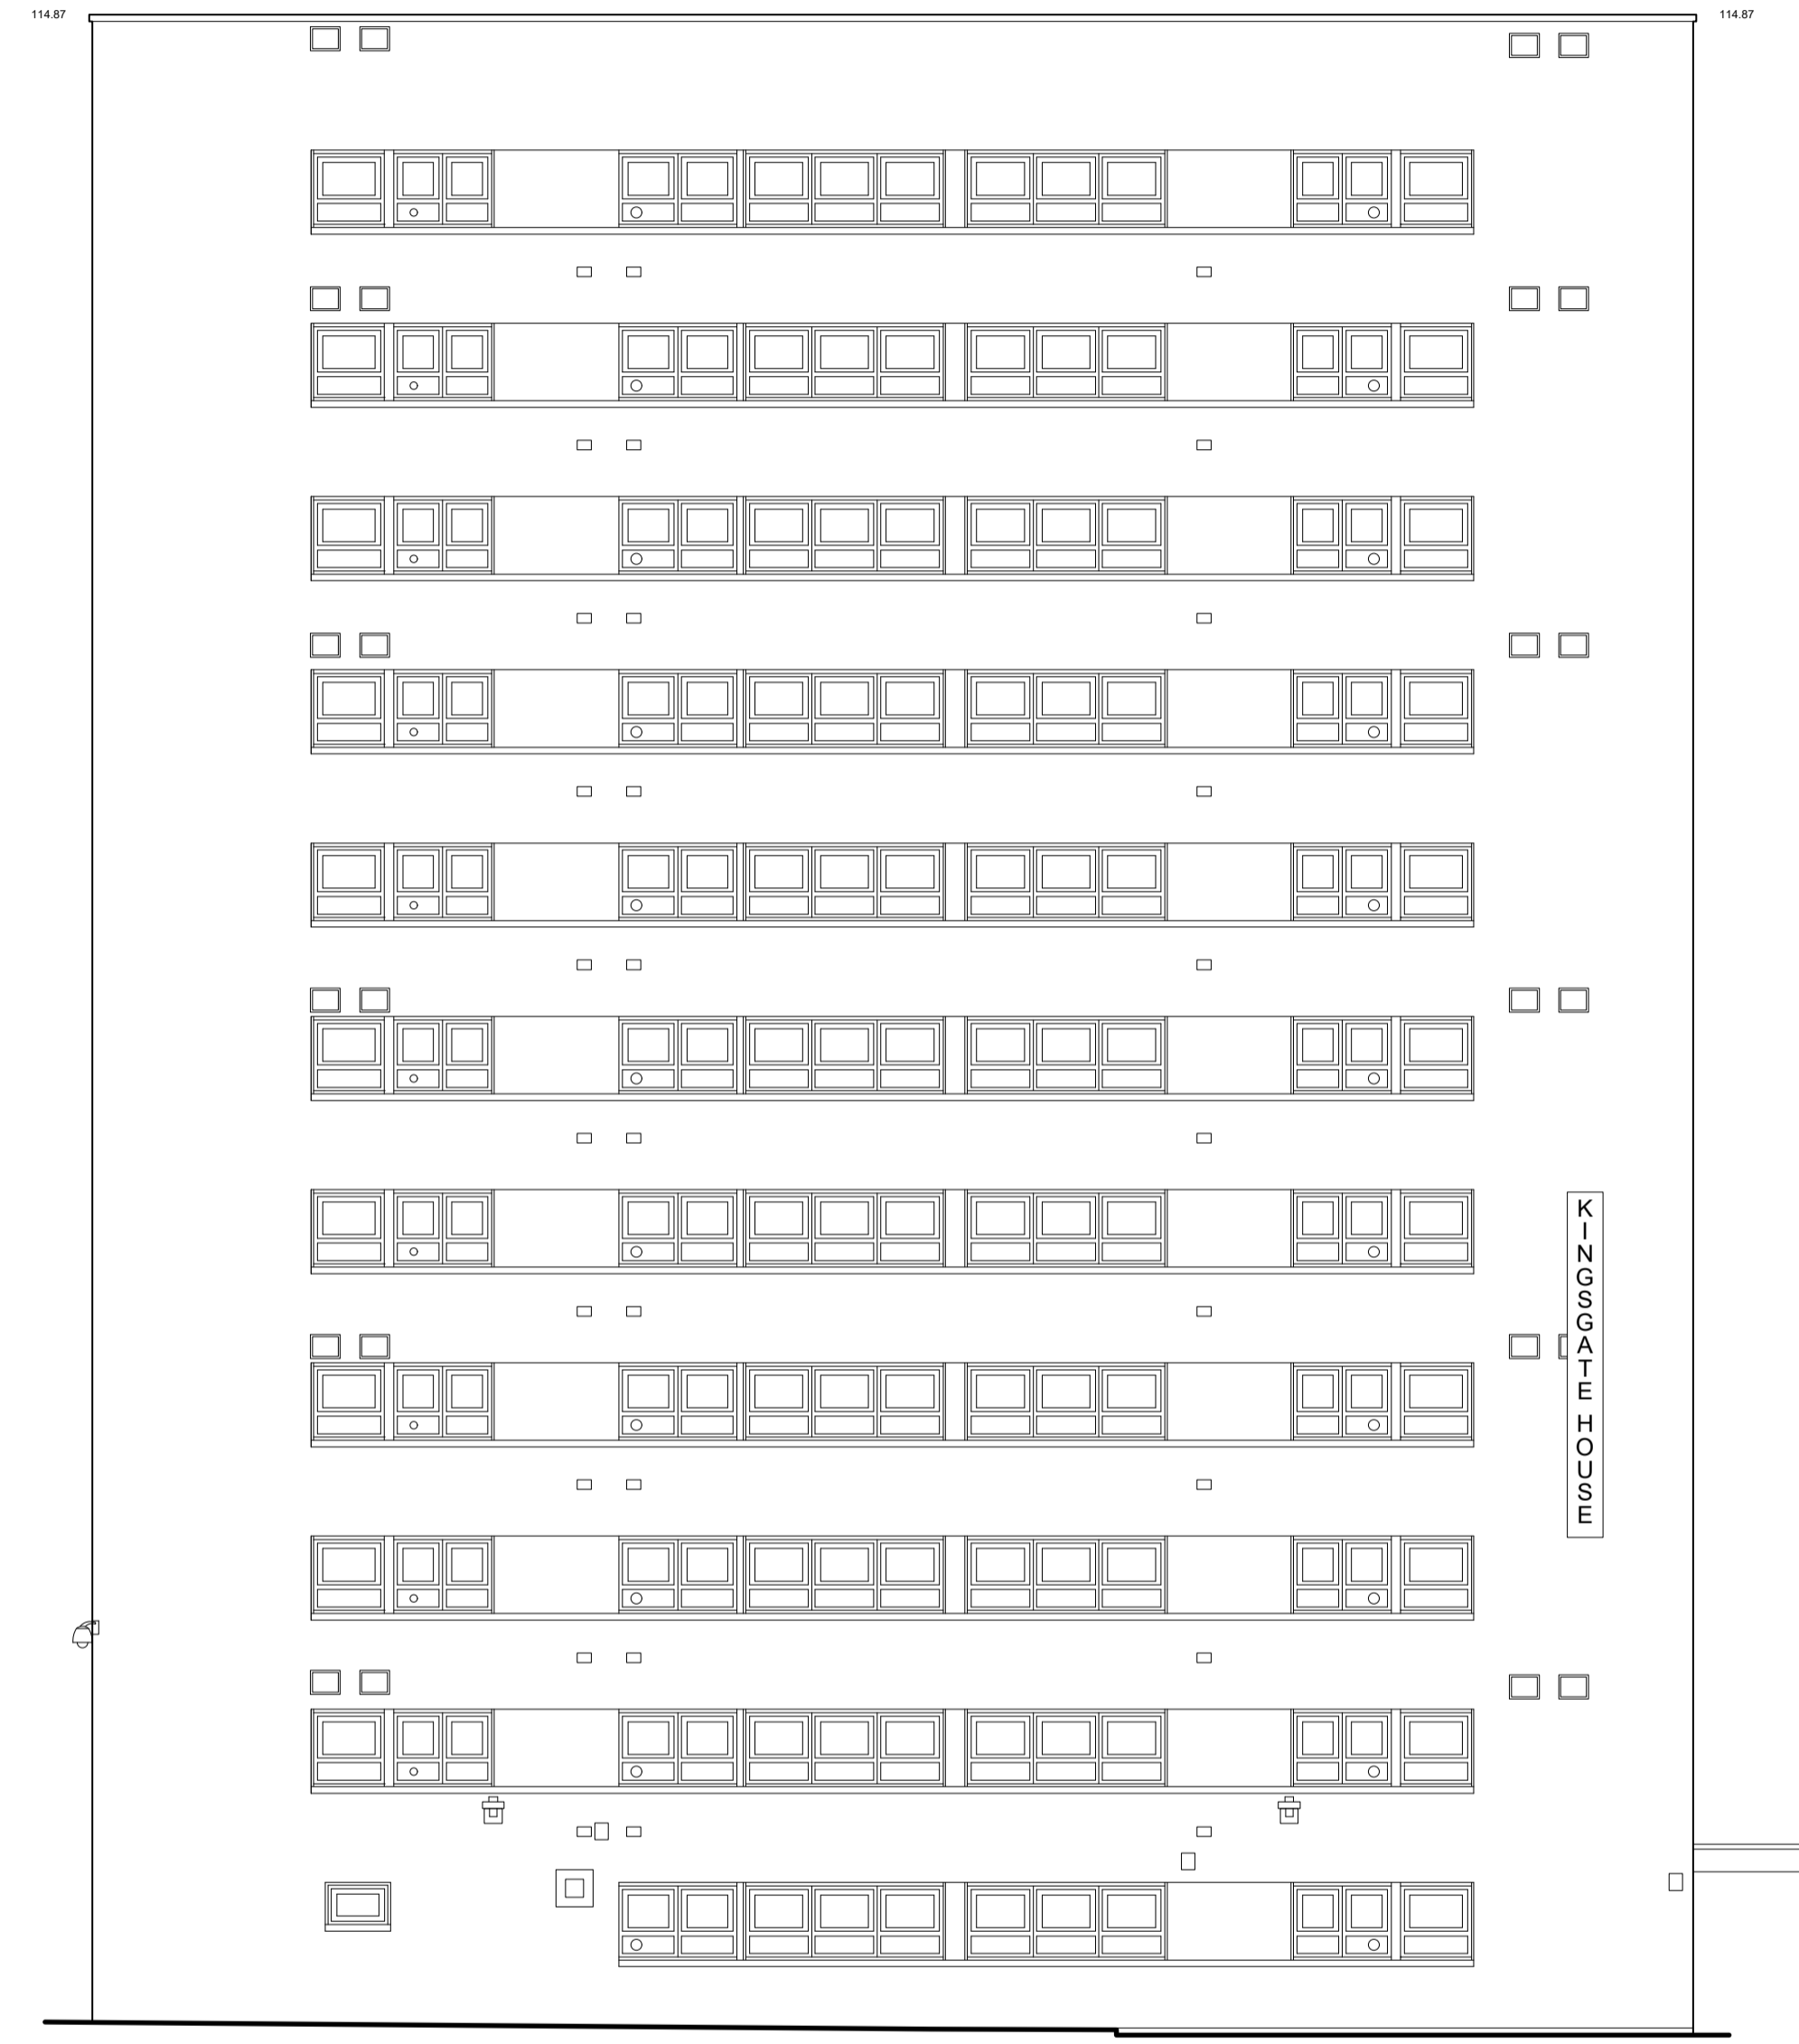

EAST ELEVATION
DATUM 82.00

NOTES:
 1. Do not scale off dimensions.
 2. All dimensions, levels, sewer inverts to be checked on site by contractor before work commences.
 3. All work to comply with the current Building Regulations & latest British Standard code of practice.
 4. All work may be subject to revision on site.
 5. This drawing may not be copied without prior permission

A 21.01.22 DETAILS OF COLOUR AND FINISH ADDED

North

Project Title
**SOLIHULL COMMUNITY HOUSING,
 THERMAL UPGRADES AT:
 KINGSGATE HOUSE, WINCHESTER DRIVE, B37 5PX**

Drawing Title
PROPOSED ELEVATIONS - BLOCK L

Status
PLANNING - DISCHARGE OF CONDITIONS

Scale
1:100@A1 1:200@A3

Date
SEPTEMBER 2020

Job No.
20060

Drawing Number
20060-PL-L-005

Revision
A

