


This drawing is to be read in conjunction with all other contract drawings and specifications.

Do not scale from this drawing. All dimensions are in millimetres and all levels are in metres unless noted otherwise. All existing dimensions are approximate and must be checked on site prior to fabrication and construction. If any information is unclear or ambiguous seek the advice of the Contract Administrator before proceeding.


The Contractor is to ensure that the works comply with all current Building Regulations, British and European Standards and all other relevant legislation. For Contractor Designed Works this drawing represents 'design intent' only subject to development by the Contractor in accordance with the requirements of the contract.

The contractor is to review and observe all recommendations of the Asbestos Refurbishment Survey Report. The contractor must alert the Contract Administrator to any asbestos discovered during the course of the works and agree an appropriate course of action before proceeding.
© Solihull Metropolitan Borough Council 2016

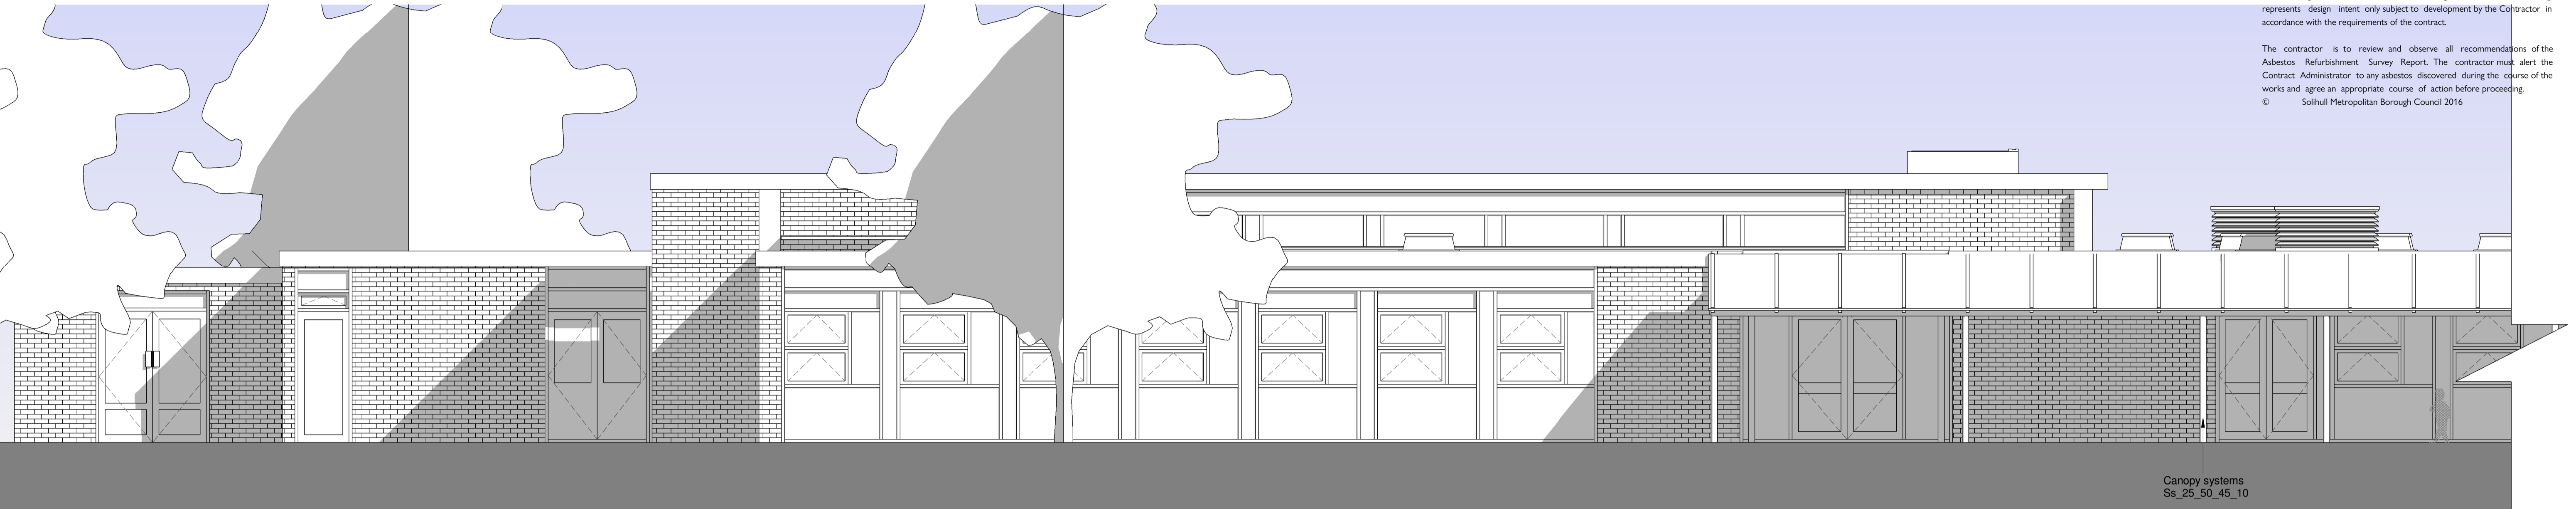

Canopy systems
Ss_25_50_45_10

Proposed South Elev part 1
1 : 50

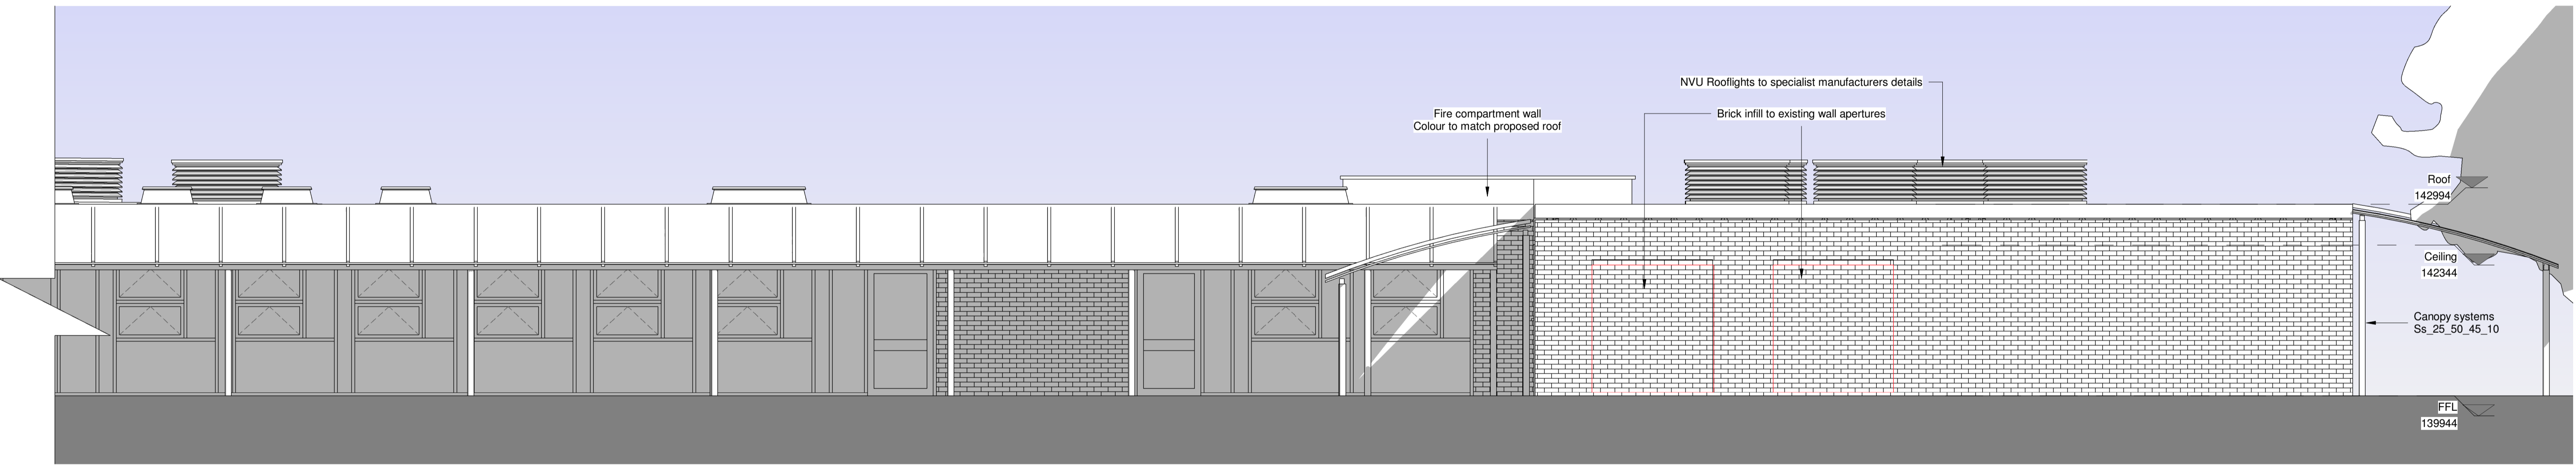

Fire compartment wall
Colour to match proposed roof

NVU Rooflights to specialist manufacturers details

Brick infill to existing wall apertures



Roof
142994

Ceiling
142344

Canopy systems
Ss_25_50_45_10

FFL
139944

Proposed South Elev part 2
1 : 50

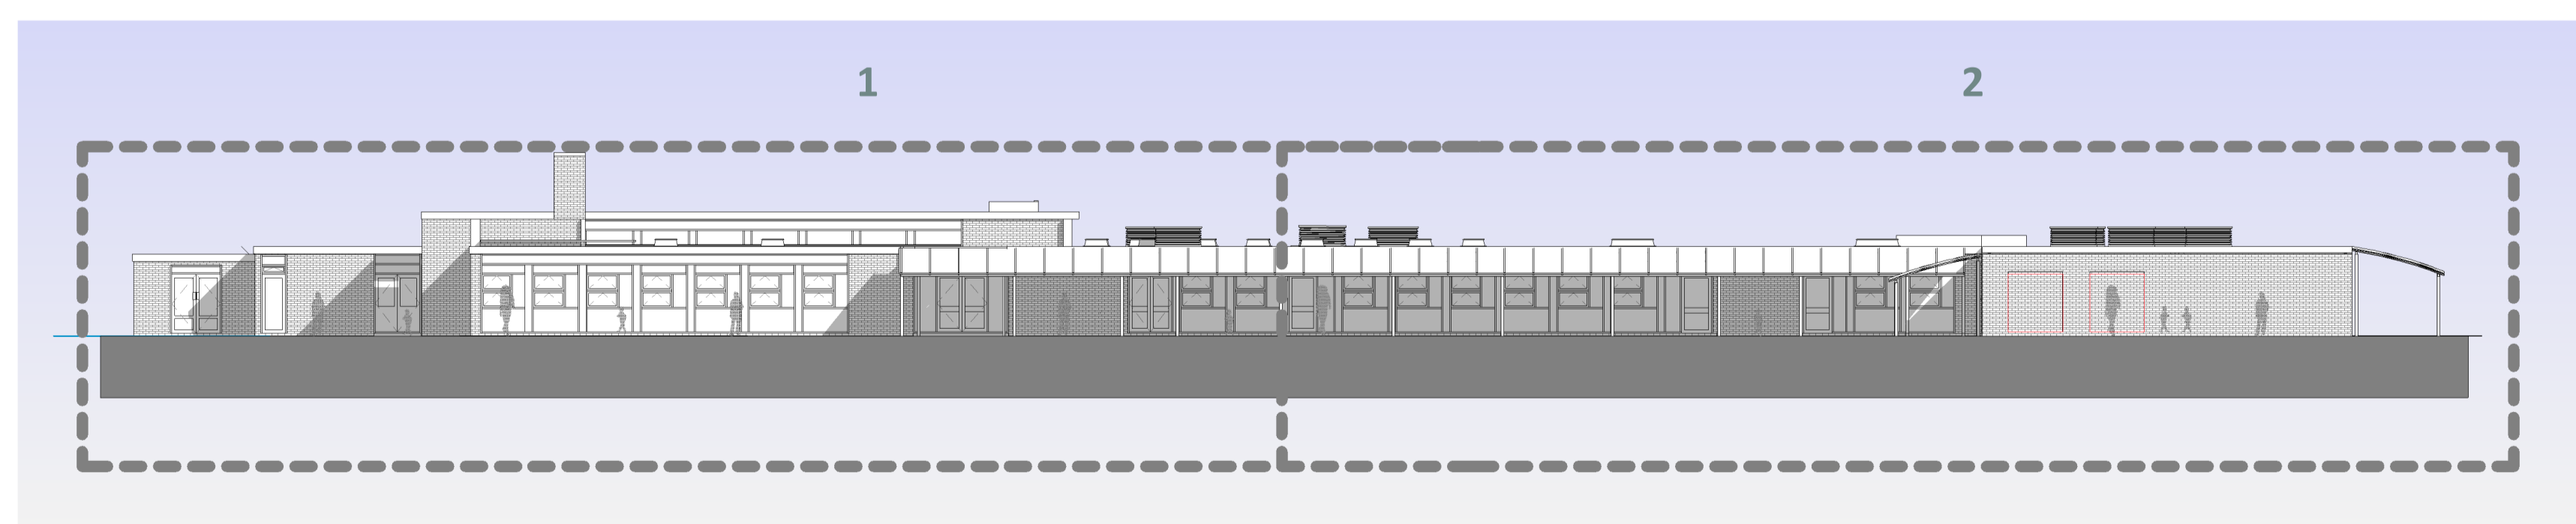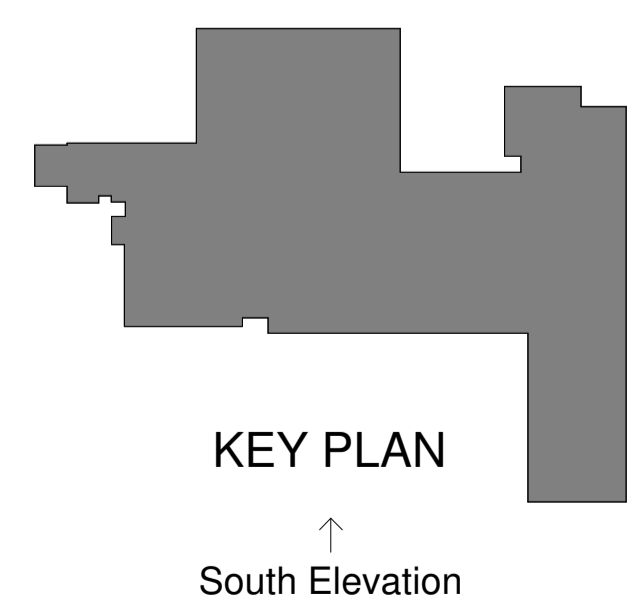

Proposed South Elev (whole legend)
1 : 200

| POI | Contract Issue | 27.06.2022 |
|-----|----------------|------------|
| Rev | Description | Date |


Solihull Council BUILDING DESIGN STUDIO
Council House, Manor Square, Solihull, West Midlands B91 3QR
 www.buildingdesignstudio.co.uk Tel: 0121 704 6454

CLIENT
SAST

PROJECT
Cheswick Green Primary School

TITLE
Proposed South Elevation

| | | |
|---|------------------------------|-------------------------|
| DRAWN BY Author | CHECKED BY Checker | DATE 06/09/21 |
| PROJECT NUMBER 17011 | SCALE As indicated | PAPER SIZE A1 |
| DRAWING NUMBER 17011-BDS-ZZ-XX-DR-A-2006-A5-P01 | REV | |
| PURPOSE OF ISSUE CONSTRUCTION ISSUE | | |

 

C:\Users\james.bennett\Documents\17011-BDS-ZZ-XX-DR-A-2006-A5-P01-CENTRAL-ACADEL_cms\msh\msh\solihull.gov.uk.rvt