



Stage 5: Proposed Full Site Plan

*This drawing is copyright of Nash Design, reproduction is only to take place with written authority.*


Client: Mrs Z Davies

Job Title: The Manor Bungalow,  
41b High Street, Standlake,  
Witney, OX29 7RH

Drawing Title: CLOPUD Check  
Stage 5 Proposed Location  
Plan

Drawing No.: 135\_LP007 REV 06

Scale: 1:1250@A3

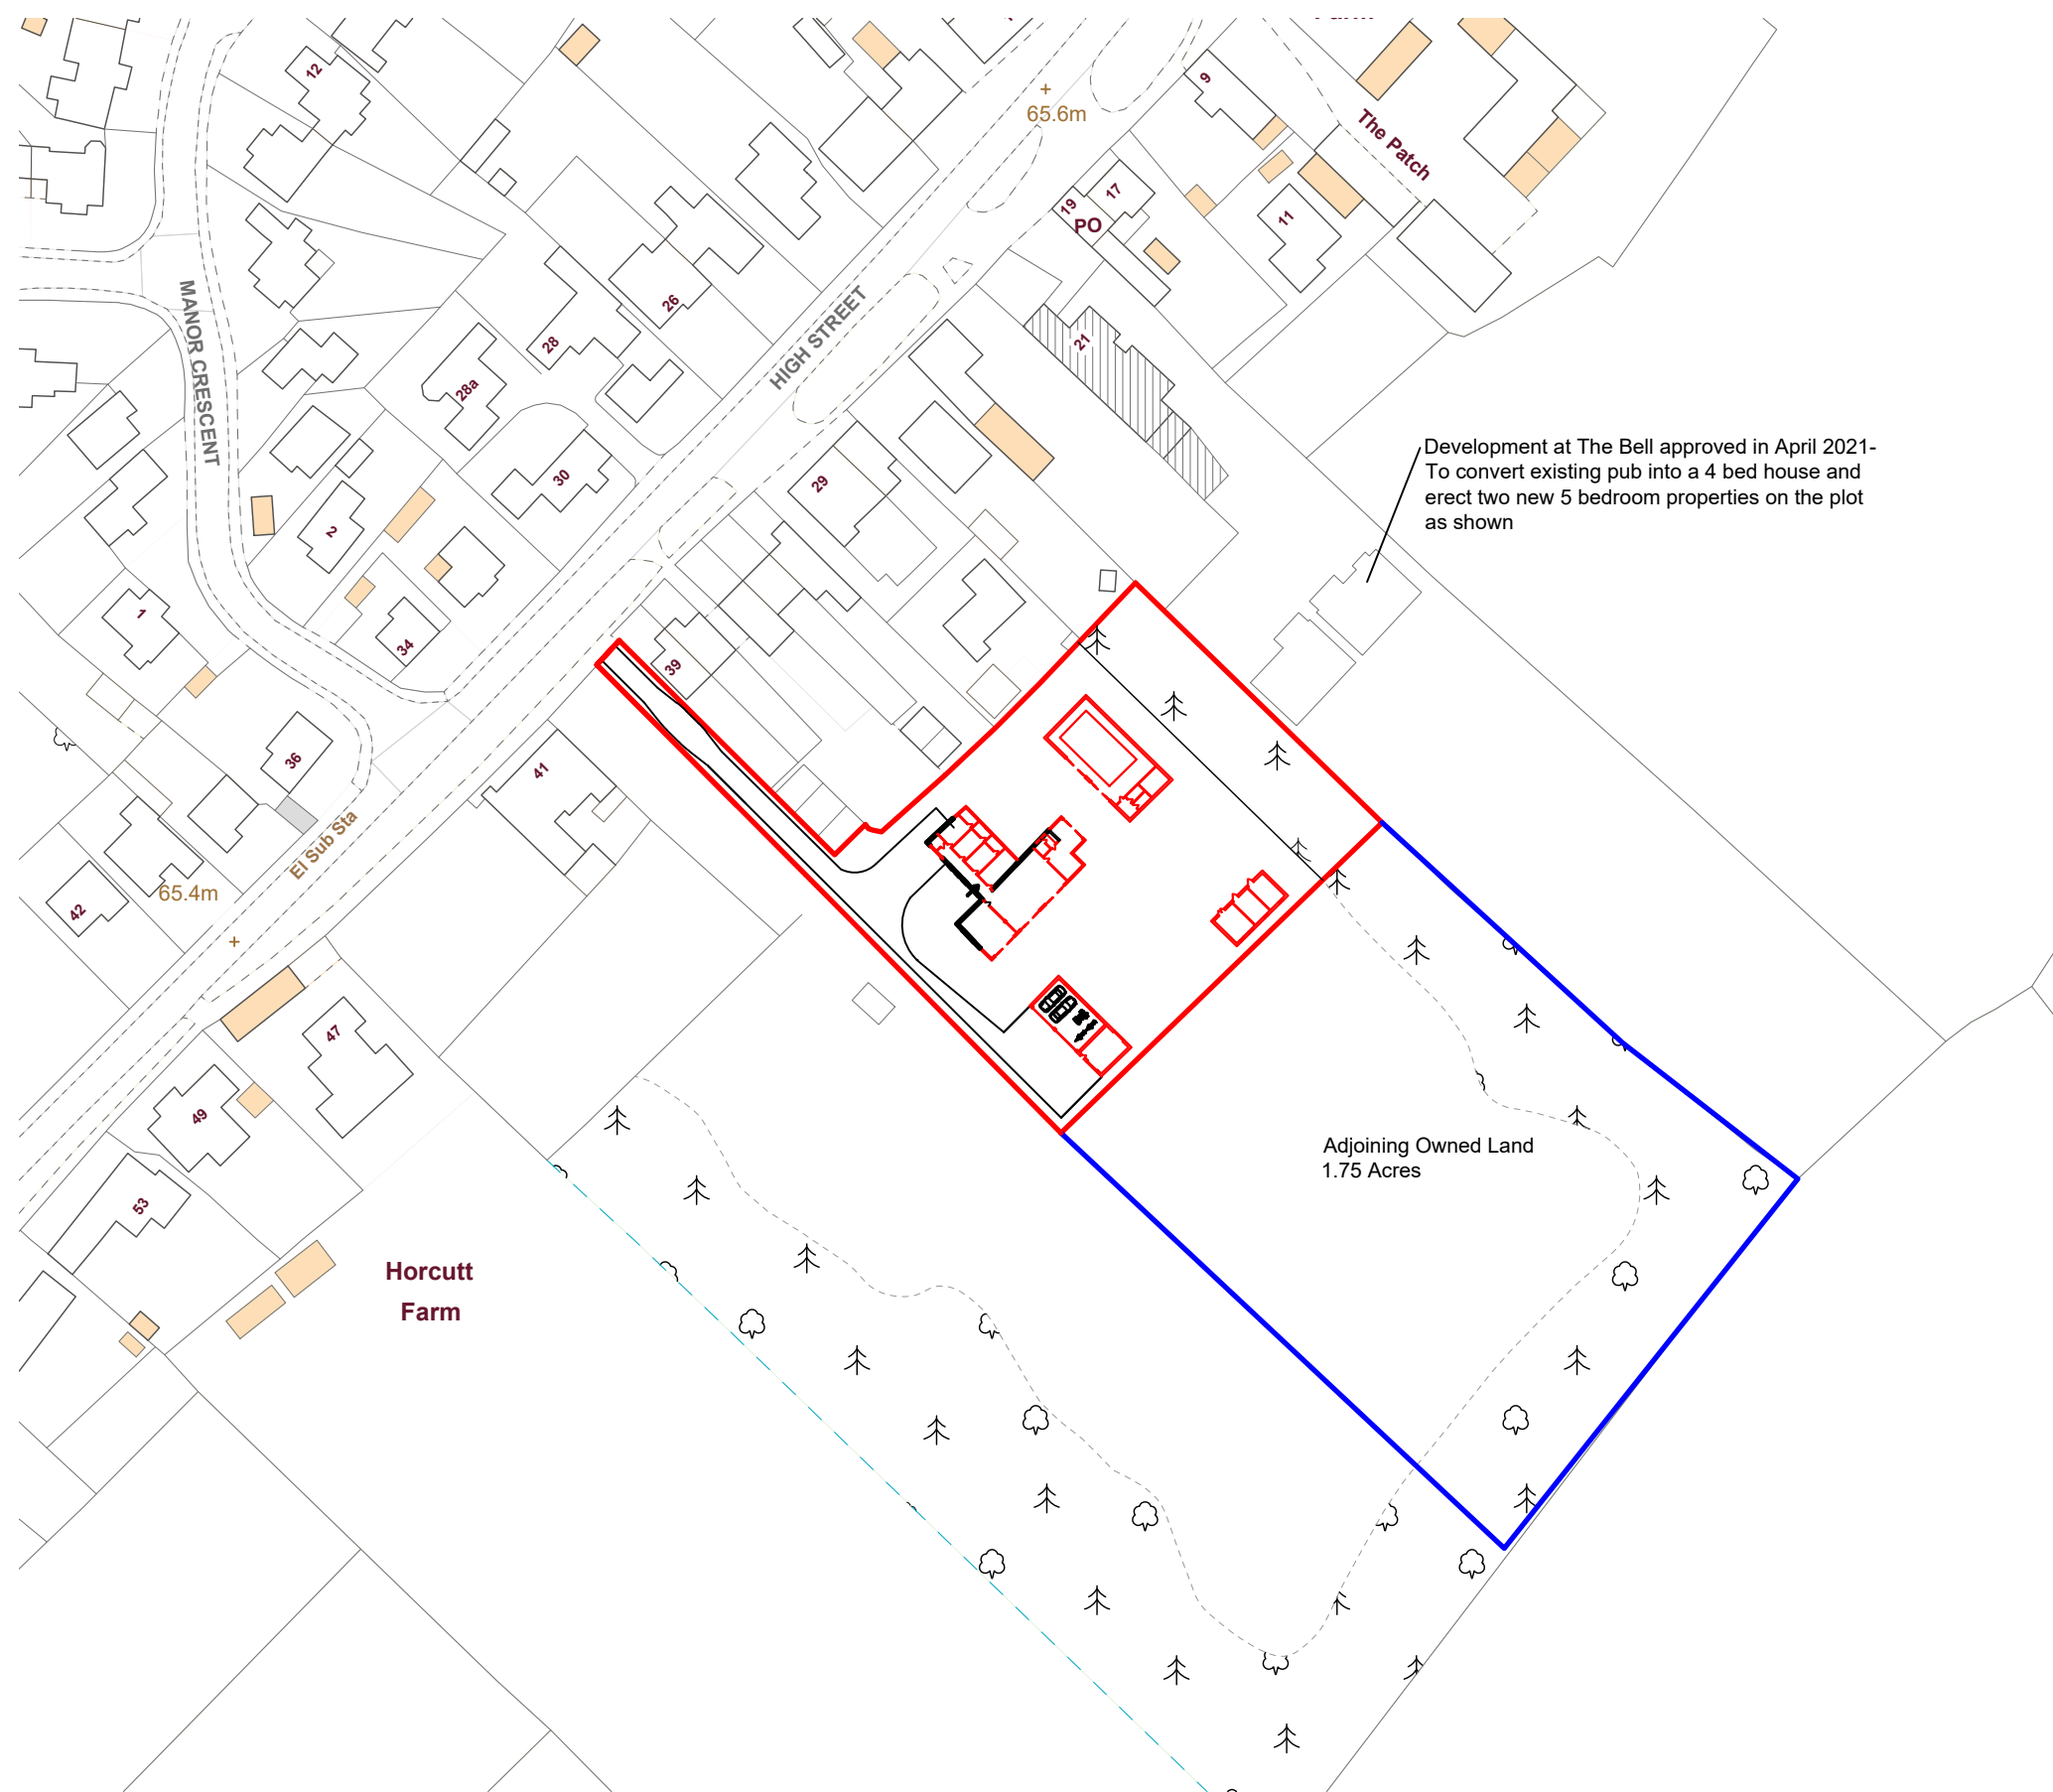

Development at The Bell approved in April 2021-  
To convert existing pub into a 4 bed house and  
erect two new 5 bedroom properties on the plot  
as shown

SCALE BAR 1:250

