


Existing Visuals (n.t.s)

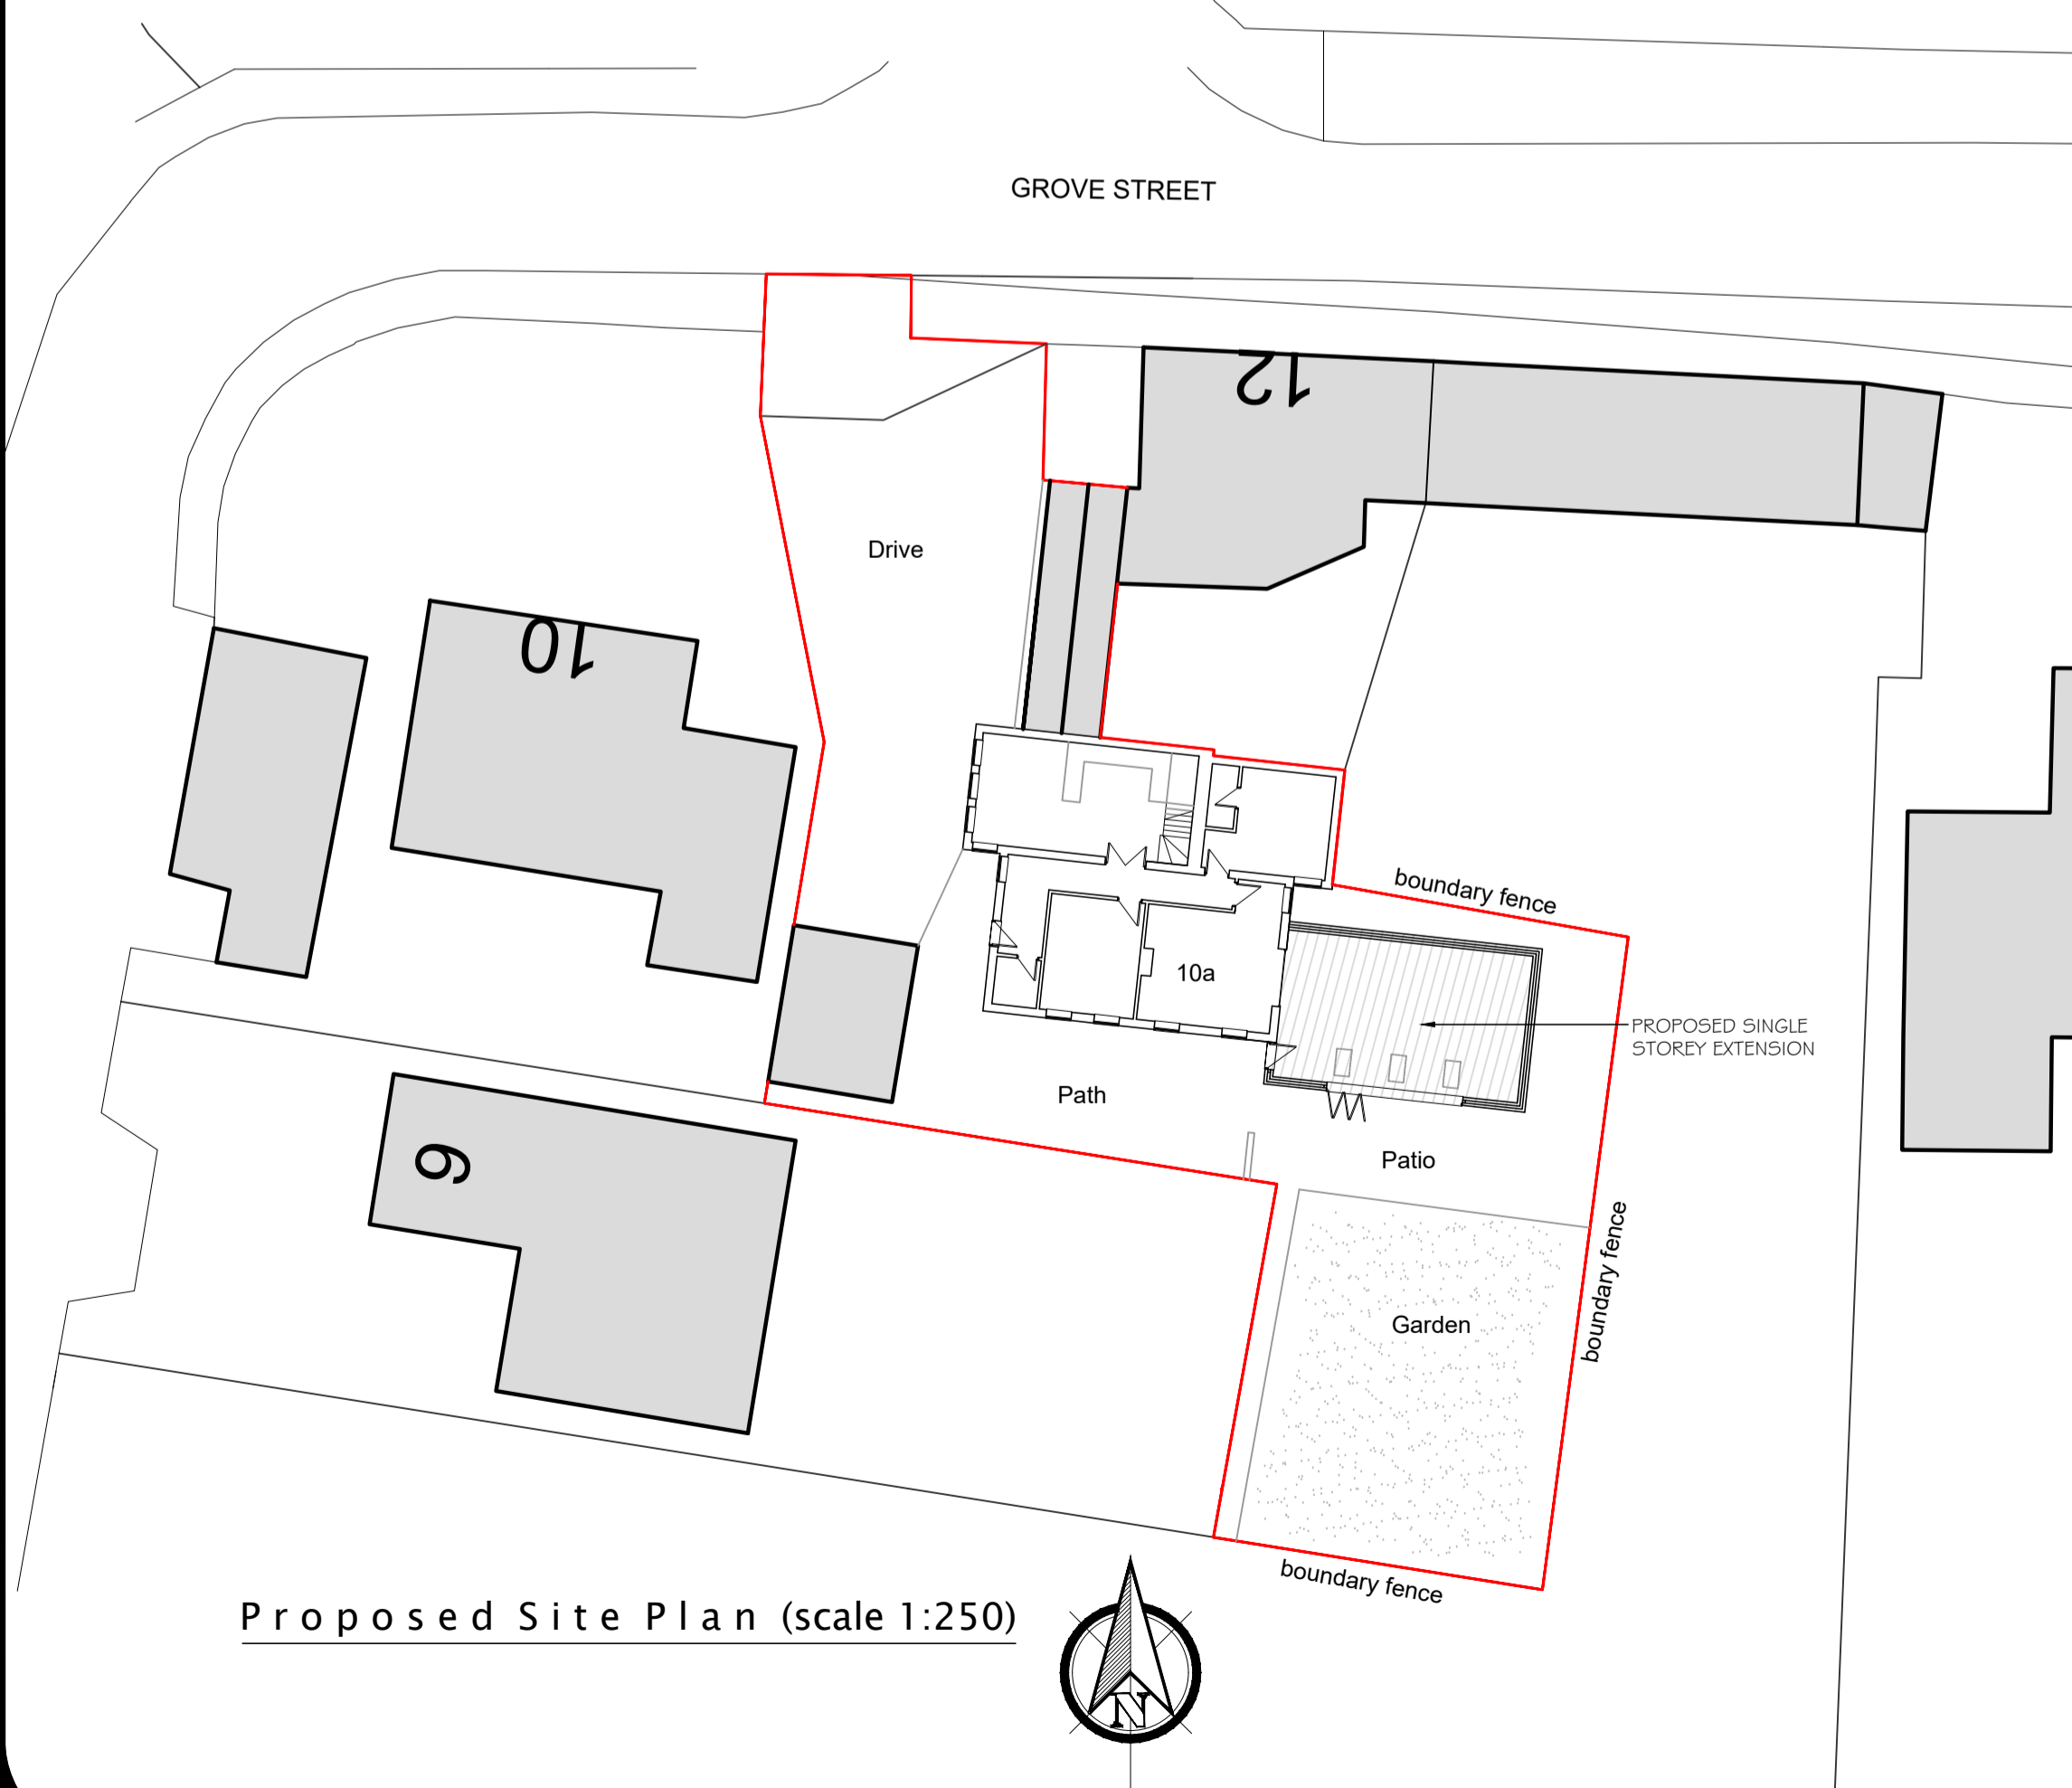

Proposed Visuals (n.t.s)

this drawing has been produced for planning permission purposes only

Revision	Amendment	Date

Client:

Project: Proposed Extensions and Alterations  
10a Grove Street  
Great Hale  
Lincolnshire

Dwg Title: Site Plans and Visuals

Dwg No: 222982-03      Scale: 1:250      Date: 09/22

**Rick Smith Design**  
Architectural Design Consultancy

Ardent House, 18 Eastgate  
Sleaford, Lincolnshire NG34 7DP  
Tel: 01529 414363 or 07786 838788  
e-mail: rick@ricksmithdesign.com