



Proposed Ground Floor Plan (scale 1:50)

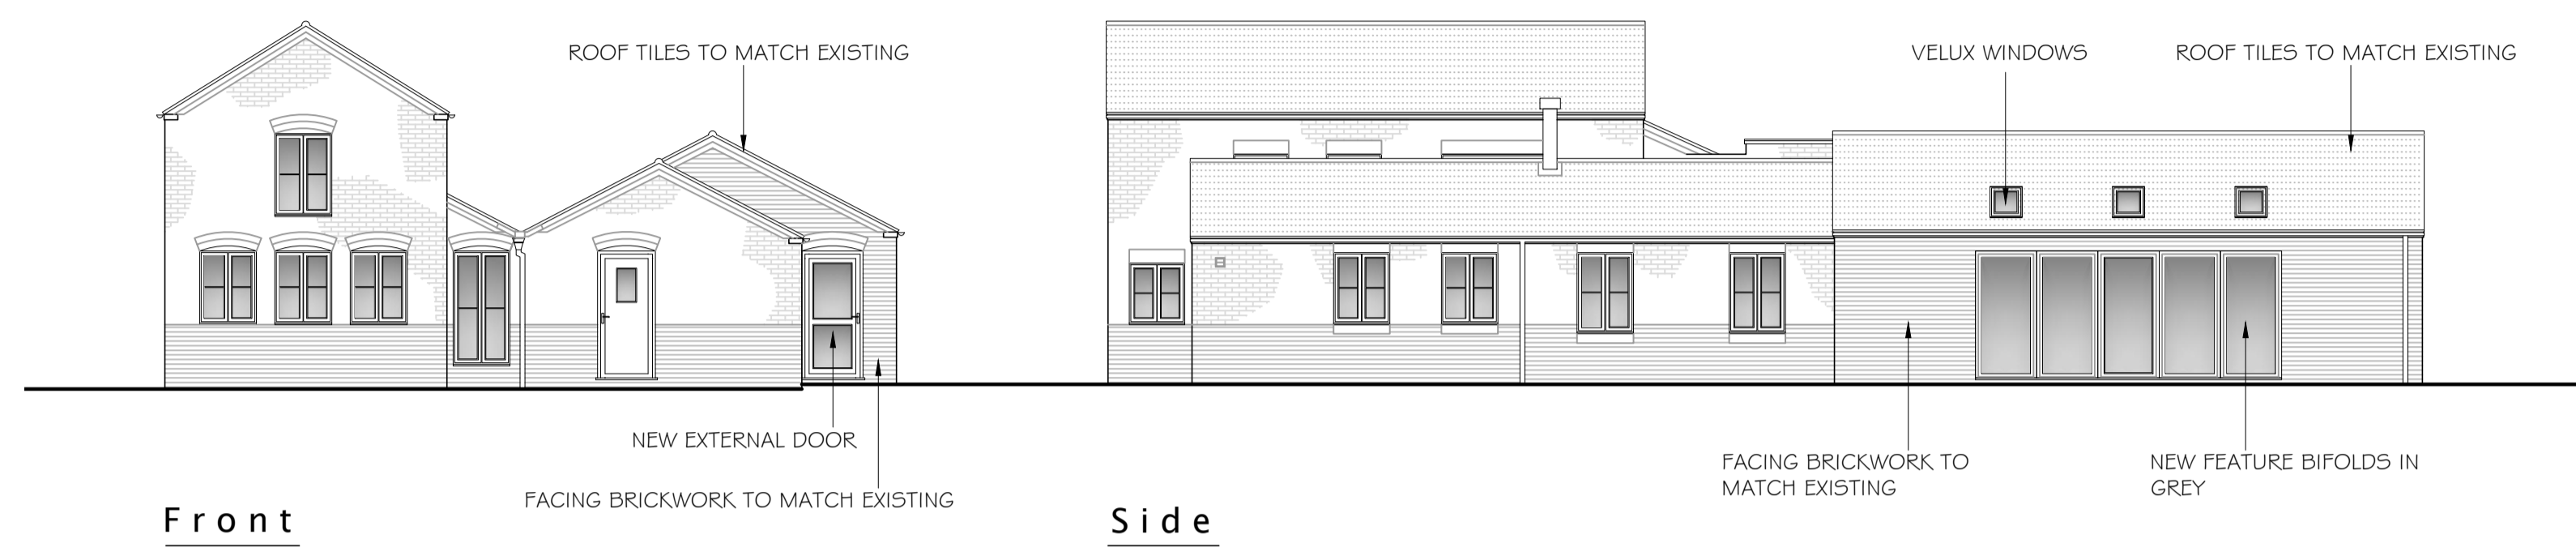

Proposed Elevations (scale 1:100)

ALL EXISTING WINDOWS TO BE REPLACED WITH NEW GREY ALUMINUM-RAL9007M

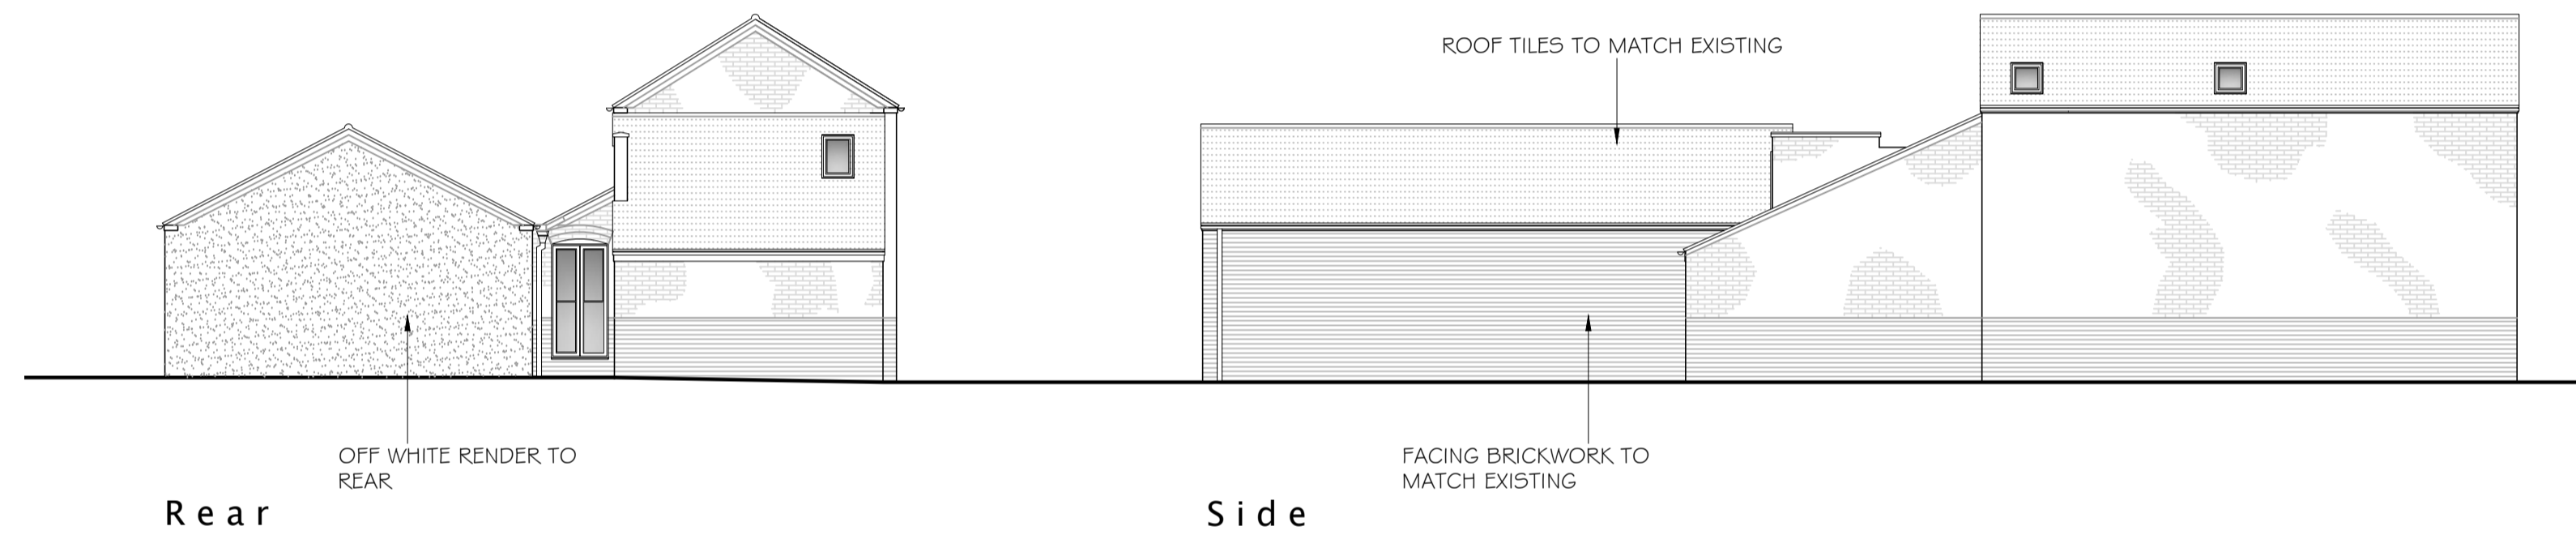

Rear

Side



Proposed Visual (n.t.s)

this drawing has been produced for planning permission purposes only

Revision	Amendment	Date

Client:

Project:
 Proposed Extensions and Alterations
 10a Grove Street
 Great Hale
 Lincolnshire

Proj Title:
 Proposed Plans and Elevations

Proj No. 222982-02	Scale 1:50 1:100	Date 09/22
-----------------------	------------------------	---------------

Rick Smith Design
 Architectural Design Consultancy

Ardent House, 18 Eastgate
 Sleaford, Lincolnshire NG34 7DP
 Tel: 01529 414363 or 07786 838788
 e-mail: rick@ricksmithdesign.com