




Front

Side

Rear

Side

Existing Elevations (scale 1:100)

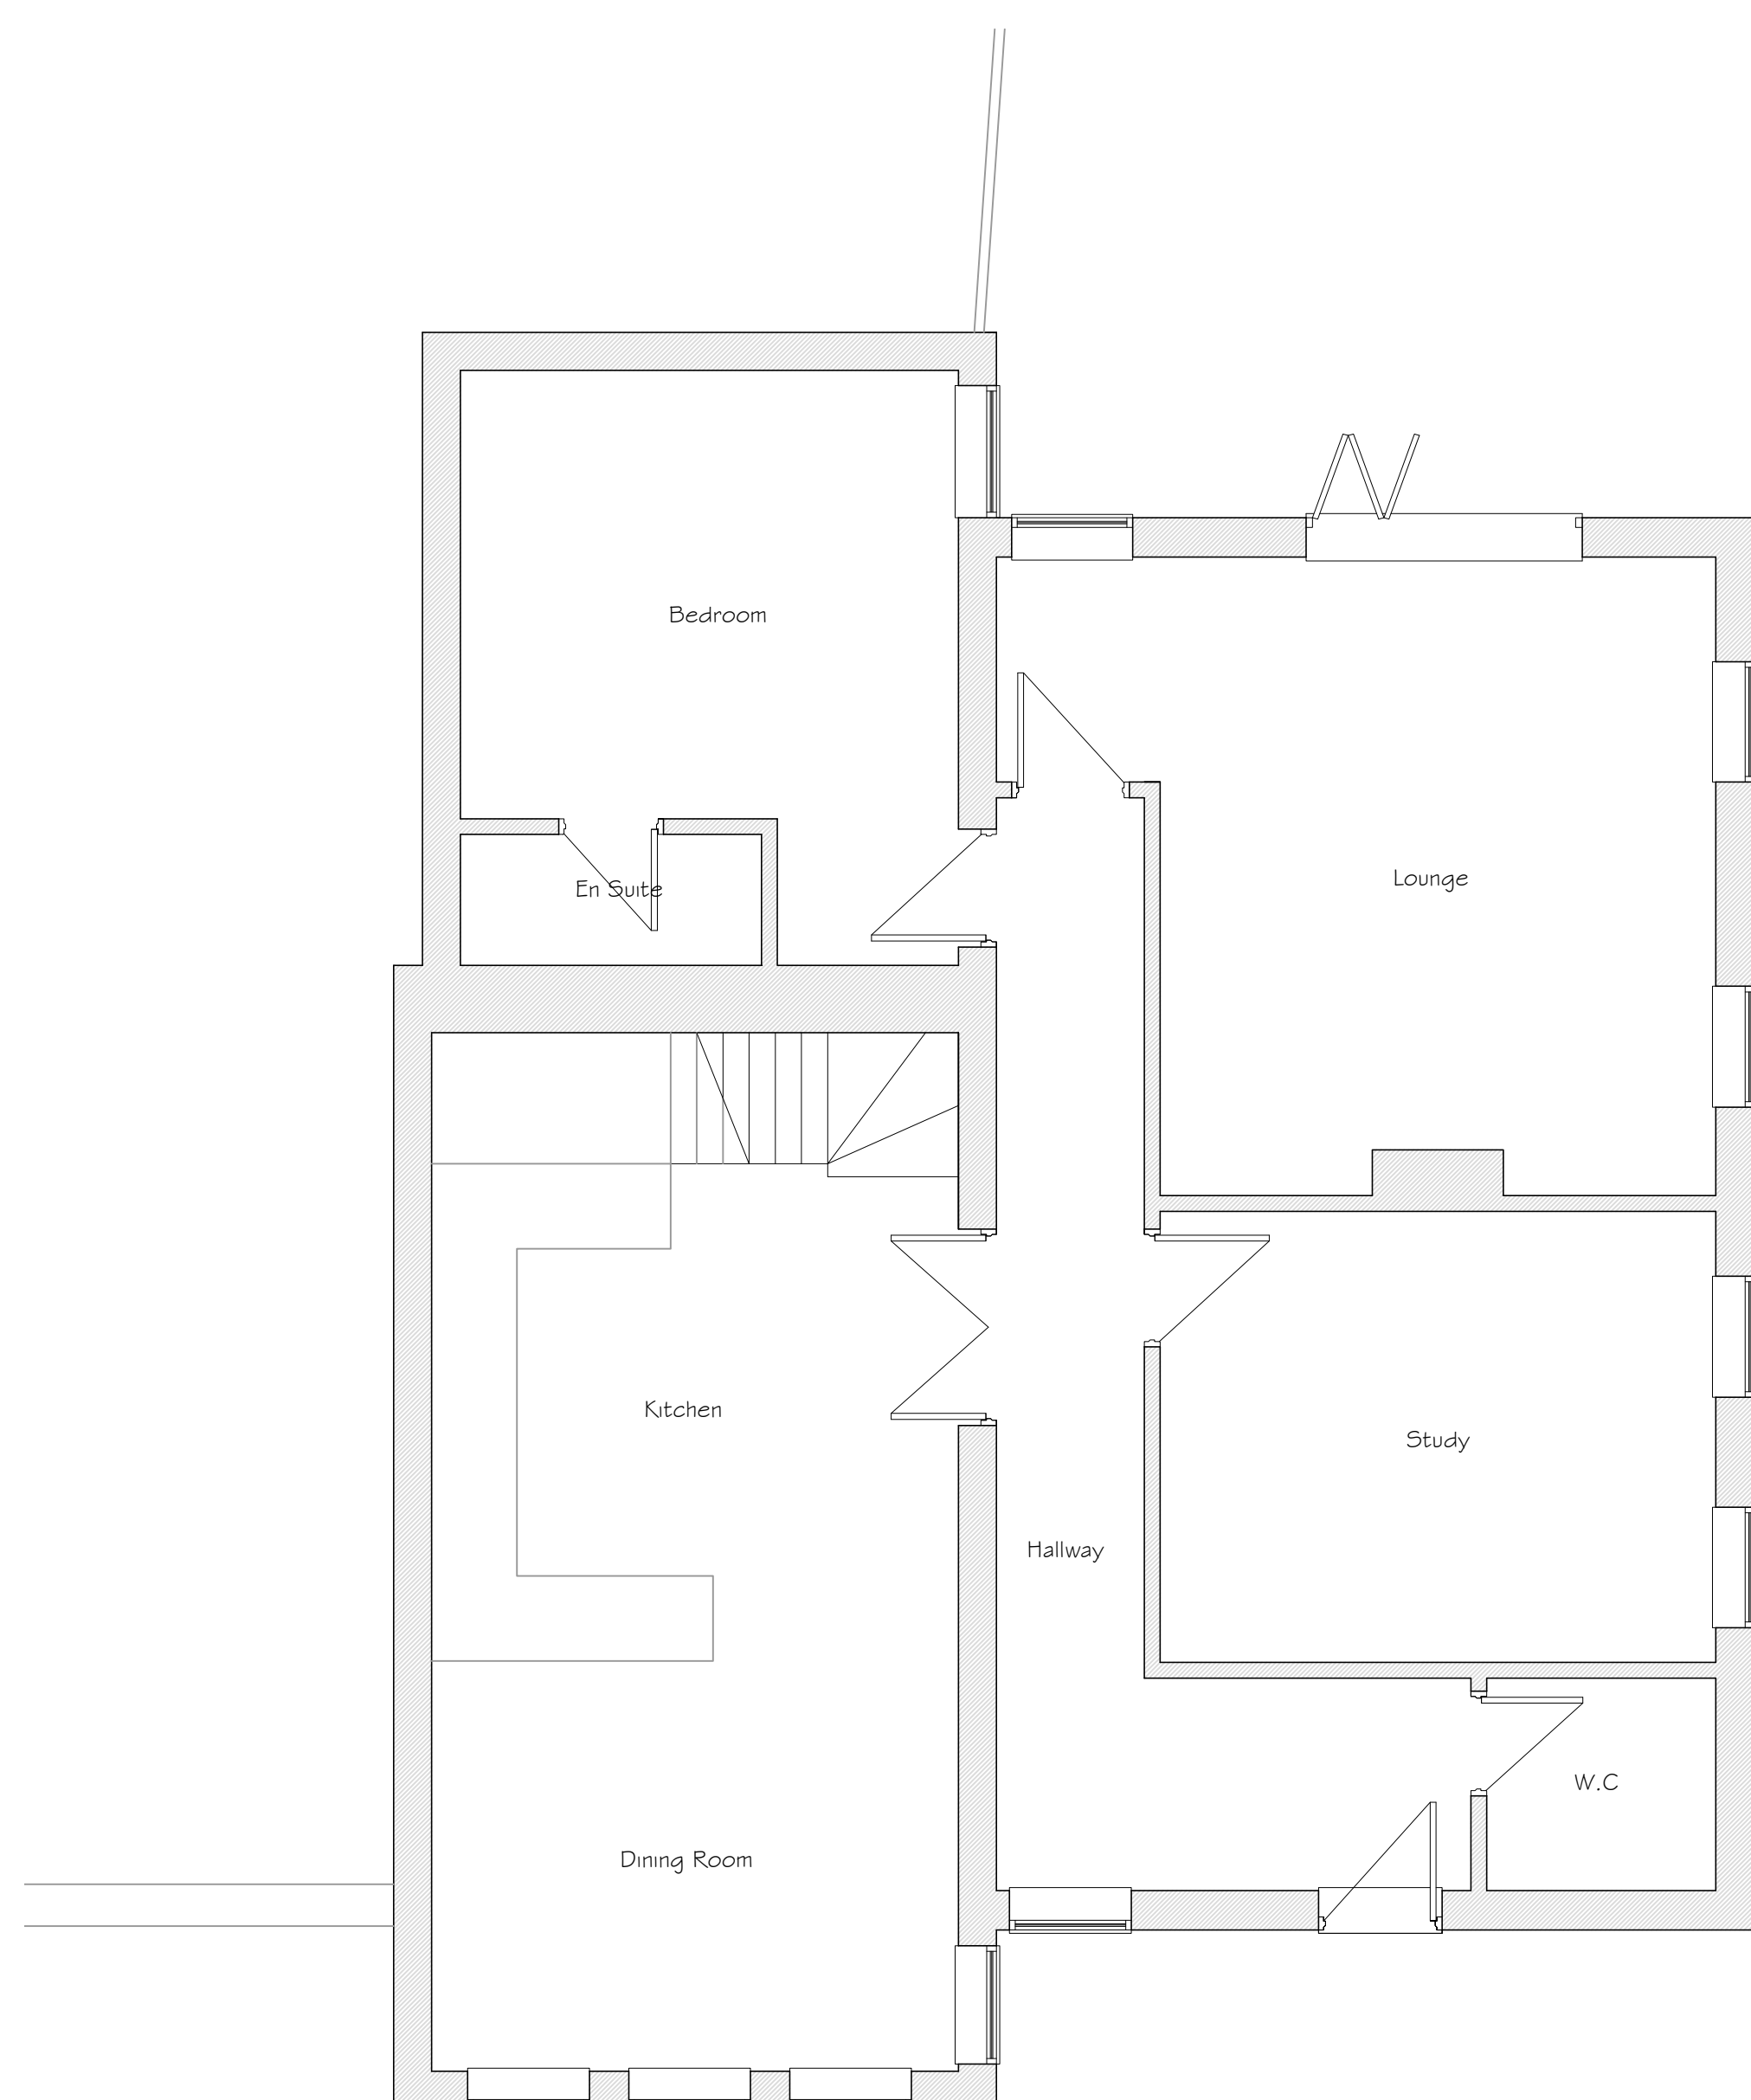

Existing Ground Floor Plan (scale 1:50)



Site Location Plan (scale 1:1250)

this drawing has been produced for planning permission purposes only

Revision	Amendment	Date

Client

Project
Proposed Extensions and Alterations
10a Grove Street
Great Hale
Lincolnshire

Dwg Title
Existing Plans and Elevations

Dwg No. 222982-01	Scale 1:50 1:100	Date 09/22
----------------------	------------------------	---------------

Rick Smith Design
Architectural Design Consultancy

Ardent House, 18 Eastgate
Sleaford, Lincolnshire NG34 7DP
Tel: 01529 414363 or 07786 838788
e-mail: rick@ricksmithdesign.com