


NOTE:  
 This Drawing Has Been Produced To Obtain  
 Planning/Building Regulations Approval Only.  
 All Dimensions, Levels And Roof Pitch To Be  
 Checked On Site. If In Doubt Ask.  
 Use Only Noted Dimensions- Do Not Scale.  
 If This Drawing Has Been Received Electronically  
 It Is The Recipients Responsibility To Print The  
 Document To The Correct Scale.




Front Elevation  
(East)




Rear Elevation  
(West)

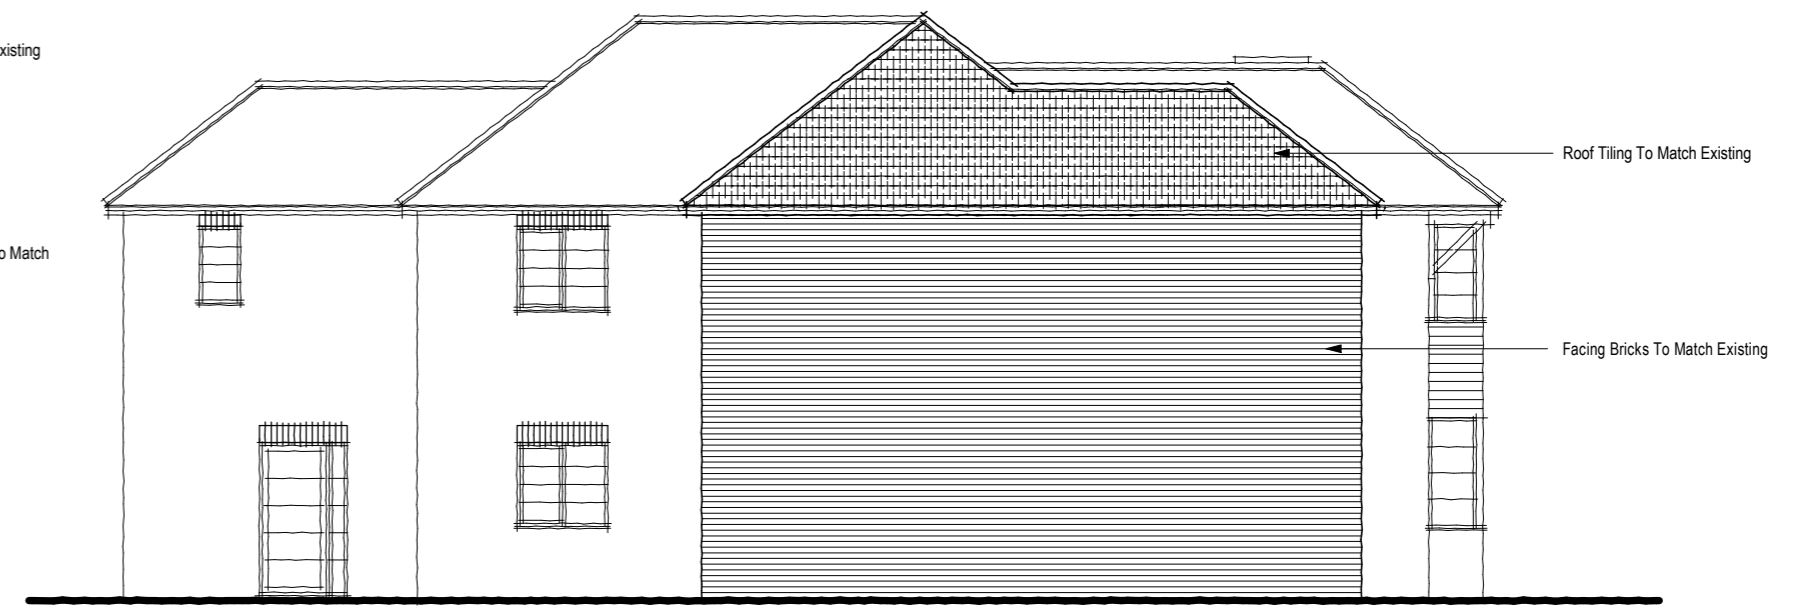

Side Elevation  
(South)

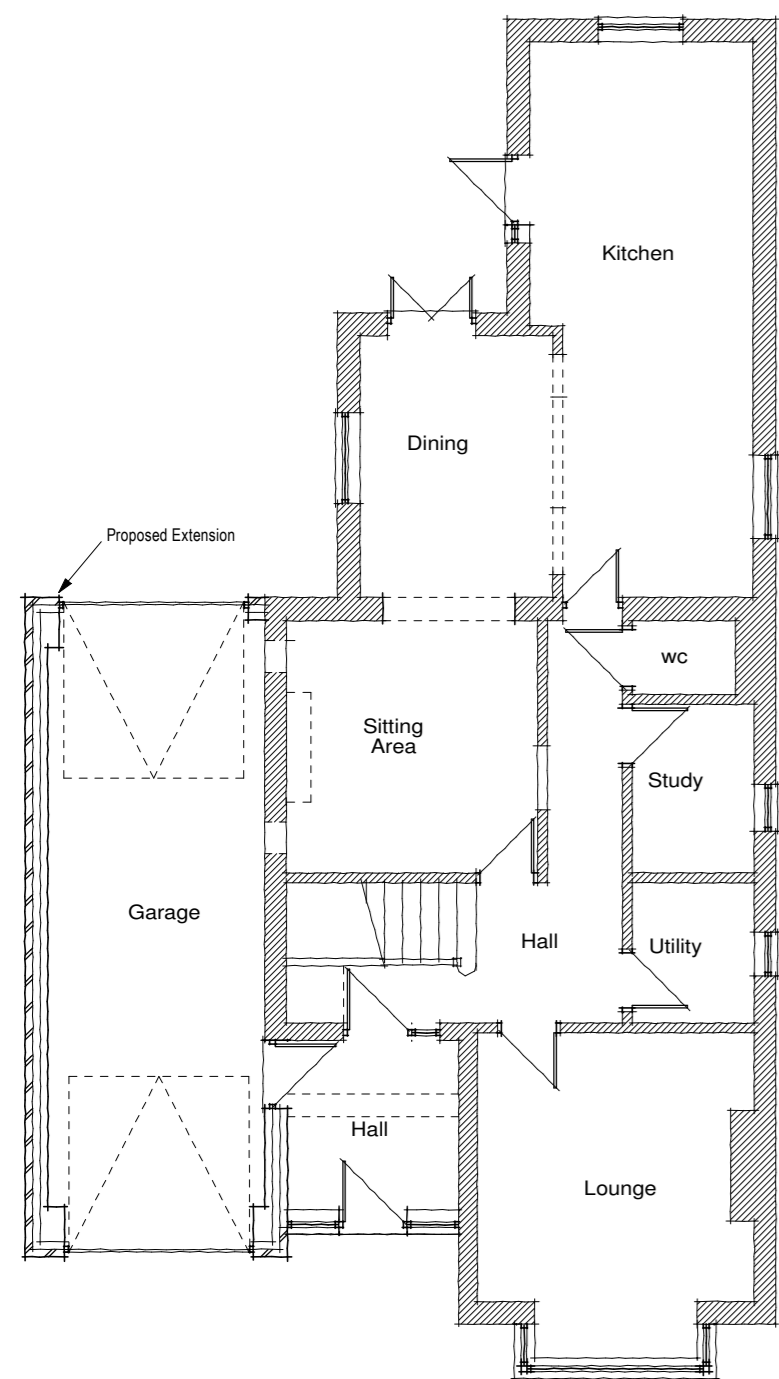

Ground Floor Plan

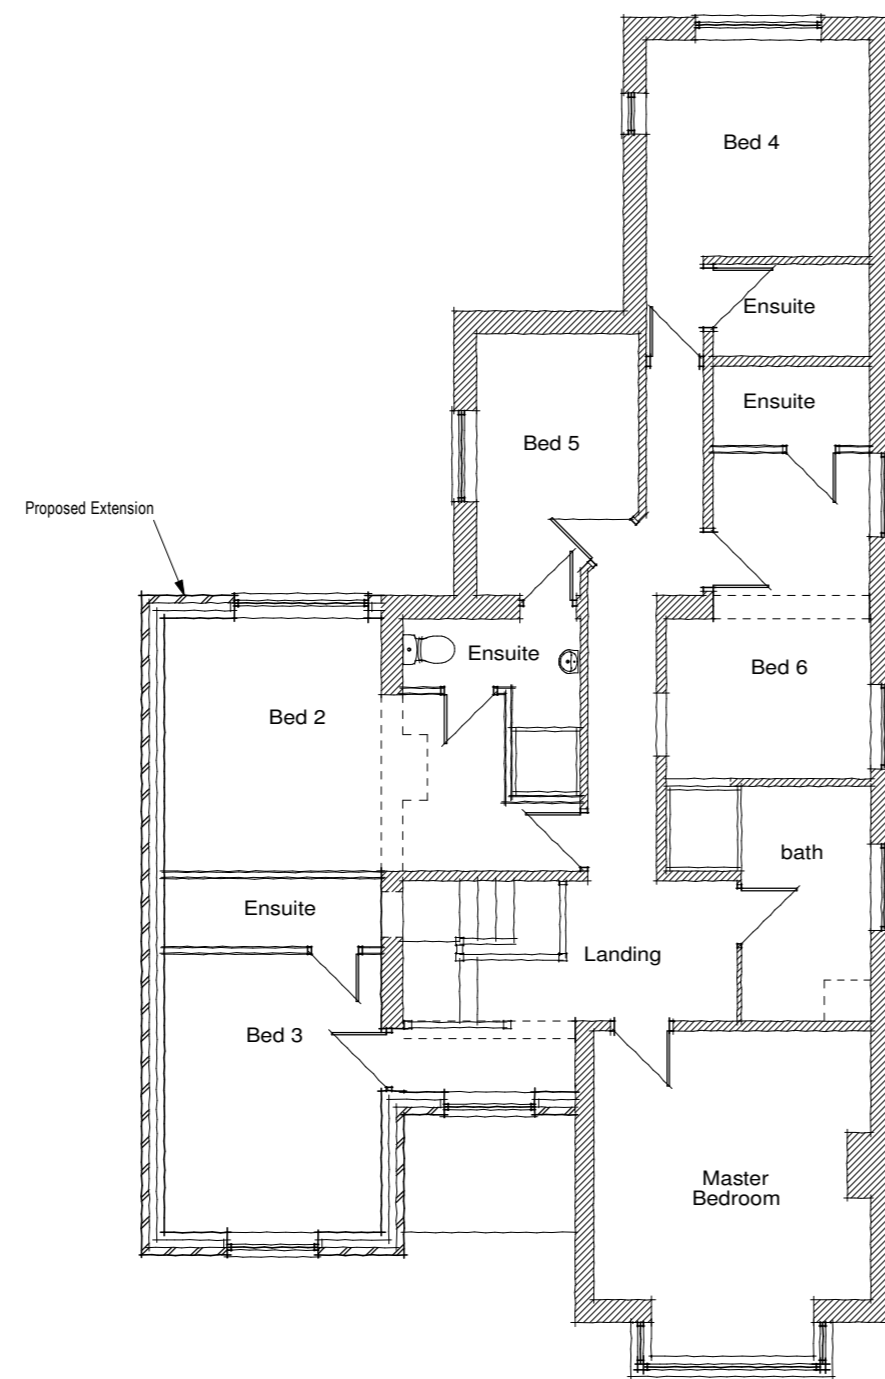

First Floor Plan



Side Elevation  
(North)  
(No Change)

Date	Revisions

**Taylor Loom Consultants Ltd**

The Consulting Rooms  
 29 Grove Coach Road  
 Retford  
 Retford, Nottinghamshire DN22 7HG  
 Tel: 01777 702544



Client  
 Mr & Mrs C Peart

Job Title  
 Proposed Two Storey Extension

Drawing Title  
**PLANNING PROPOSAL**  
 7 Bar Road South  
 Beckingham

Scale  
 1:100@A2

Sheet Size  
 A2

Date  
 April 2022

Drawn by  
 JML

Drg No.  
 TLC/22/129/03

Rev.  
 -

This Plan Is For Planning & Building Regulation Purposes Only

