


GROUND FLOOR PLAN




NORTH EAST ELEVATION

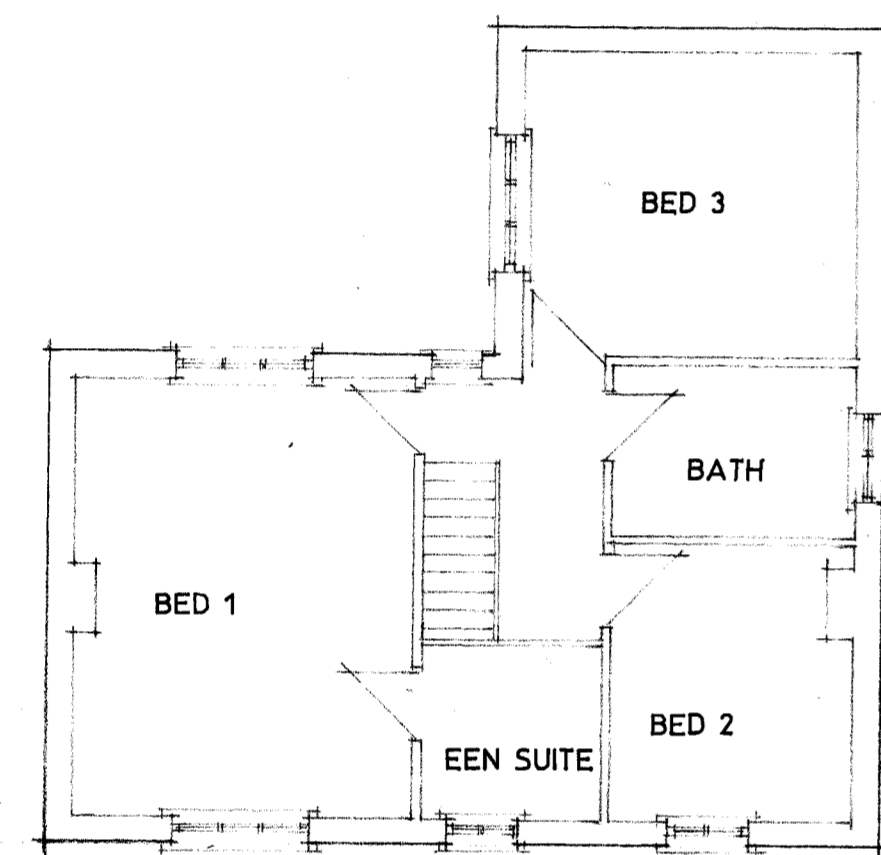

FIRST FLOOR PLAN




SOUTH WEST ELEVATION

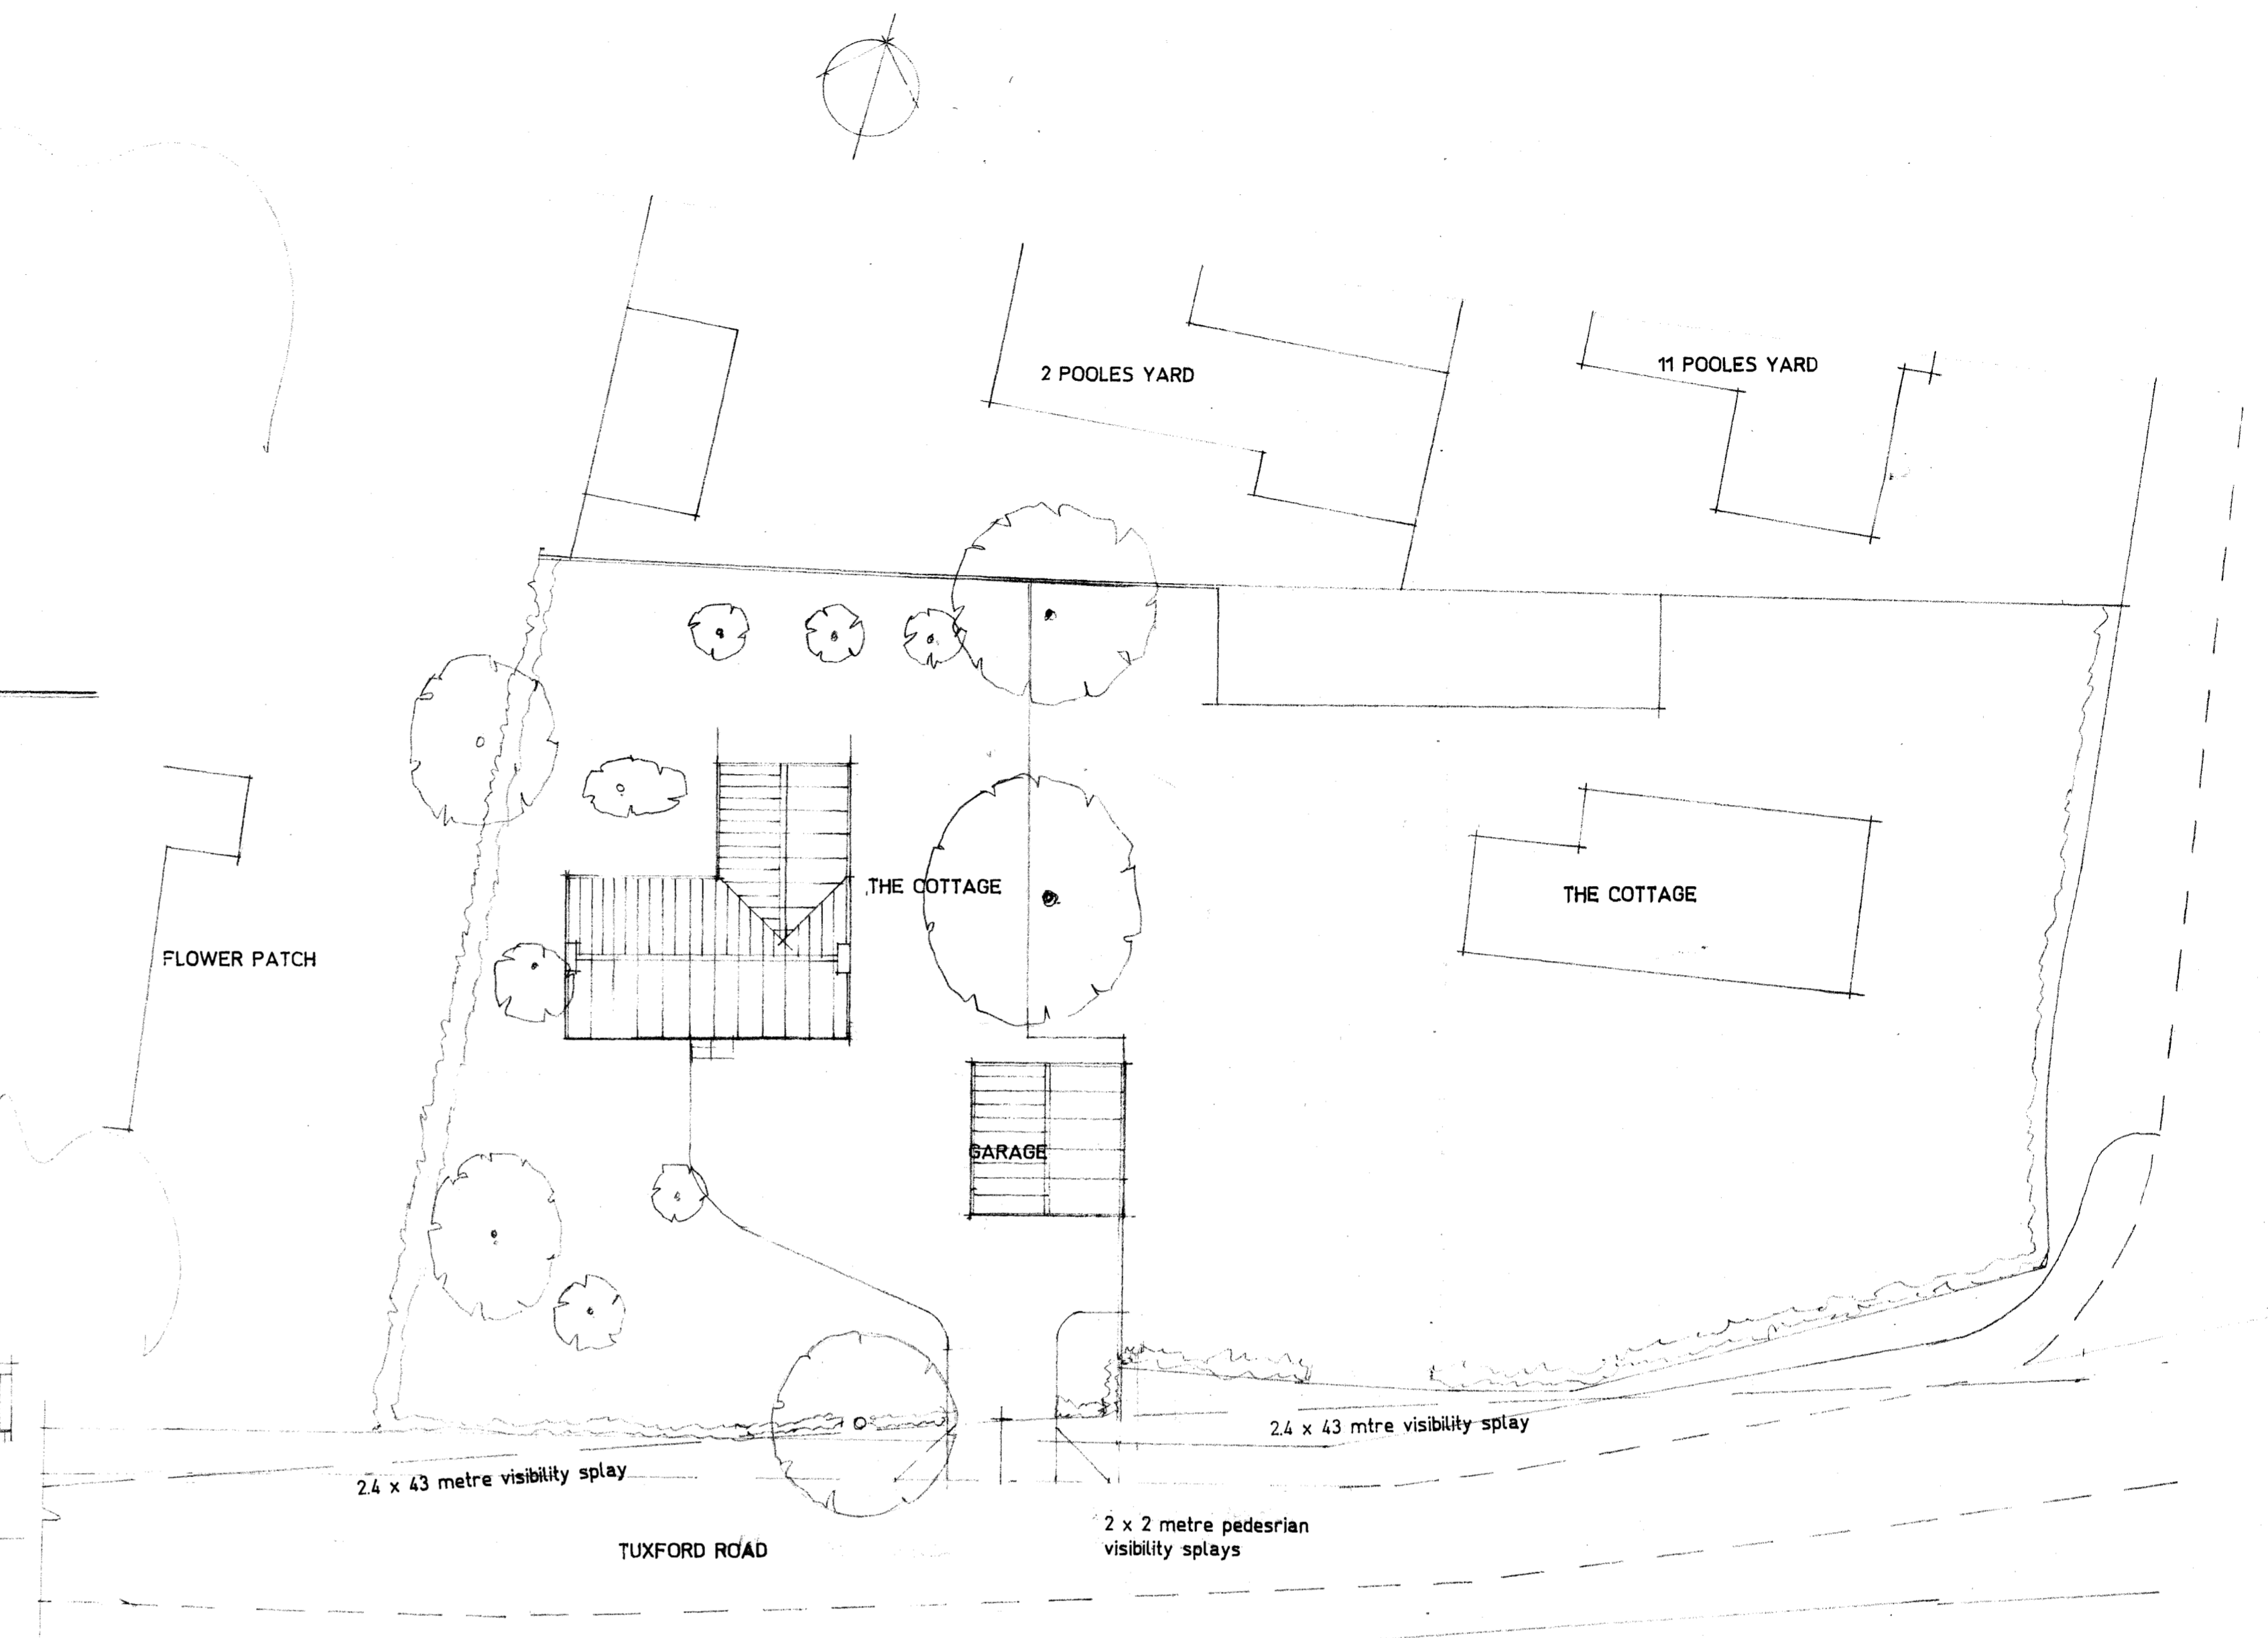

BLOCK PLAN 1:200



SOUTH EAST ELEVATION

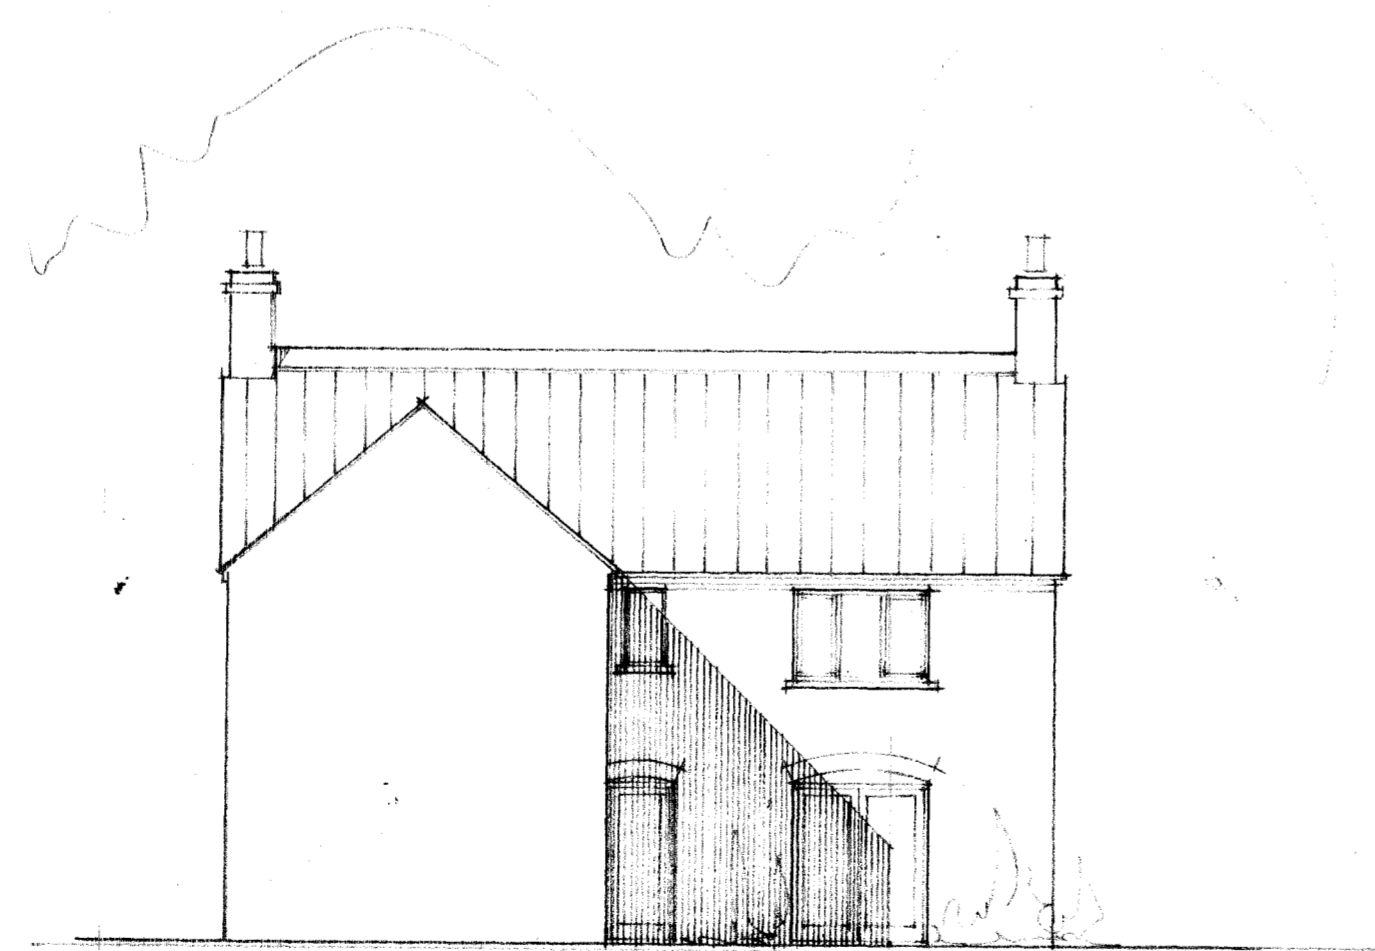

NORTH WEST ELEVATION

1 2 3 4 5 Meters
SCALE 1:100 AT A1

ROSAMUND NICHOLSON B Arch (HONS) ARCHITECT

KNAPENEY FARM
OSSINGTON LANE
OSSINGTON
NEWARK ON TRENT
NOTTINGHAMSHIRE
NG23 6ND

Telephone: 01636 822770
Email: ros@rosamundnicholson.co.uk

PROJECT NEW COTTAGE ON TUXFORD ROAD
NORMANTON ON TRENT

CLIENT ROGER PARKER

DRAWING PROPOSALS

SCALE 1:100 1:200 DATE MAY 2021 DRAWING No. 1867.A.1c