




SOUTH WEST ELEVATION 1:50

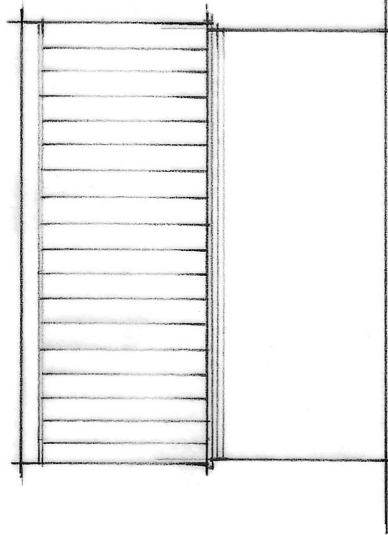

NORTH EAST
ELEVATION 1:100

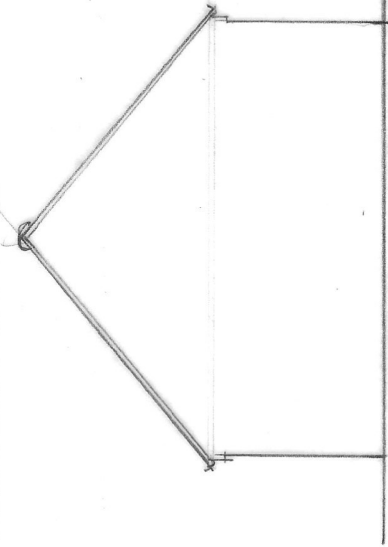

SOUTH EAST AND
NORTH WEST ELEVATIONS
1:100

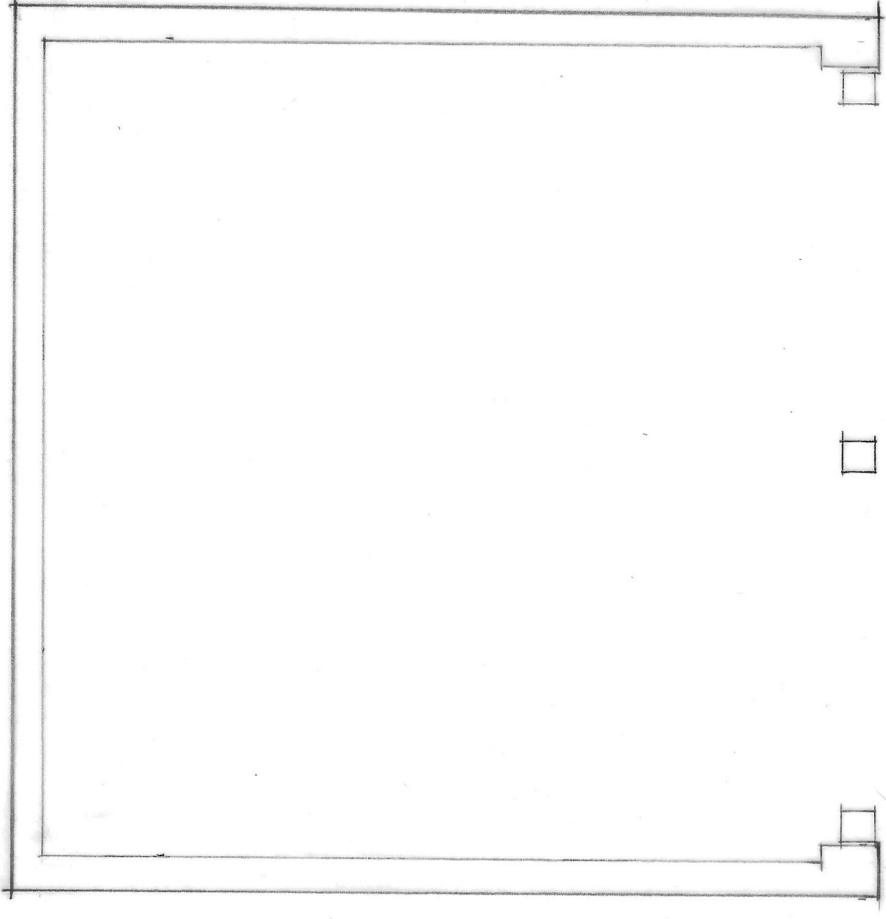

PLAN 1:50

ROSAMUND NICHOLSON

Knapeney Farm
Ossington Lane
Ossington
Newark NG23 6ND

ARCHITECT

SCHEME NEW HOUSE ON TUXFORD ROAD

NORMANTON ON TRENT

CLIENT ROGER PARKER

DRAWING GARAGE

SCALE 1:50 DATE MAY 2021 DRAWING No 1867.A.2