



FRONT ELEVATION



SIDE ELEVATION


RECEIVED
04 JUL 2022



REAR ELEVATION



SIDE ELEVATION

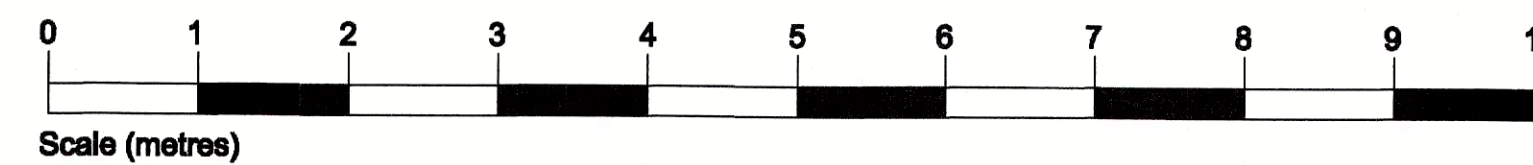

		Copyright	
A	18.06.2022	JB	Client requested revisions.
B	20.06.2022	JB	Ensuite window added to gable elevation.
C	07.07.2022	JB	Scale Bar added.
<p>this drawing has been prepared for presentation purposes consultants wishing to use the drawing for guidance must check all dimensions on site prior to finalising their element of work undertaken</p>			

j . b r a b b a n a r c h i t e c t

tel. 01144 498 818
mob. 0748 1079 179
e. jeffbrabban@gmail.com
5, Glover Road, Totley Rise, Sheffield, South Yorkshire, S17 4HN

client			
project	Mr and Mrs B, Foster Little Wood House Sturton le Steeple DN22 9HU	drawing	Revised Elevations
drawn by	JB	scale	1 / 50 @ A1
date drawn	12.05.2022	status	PRELIMINARY
		drawing no.	P22.0510.07
		rev	C