
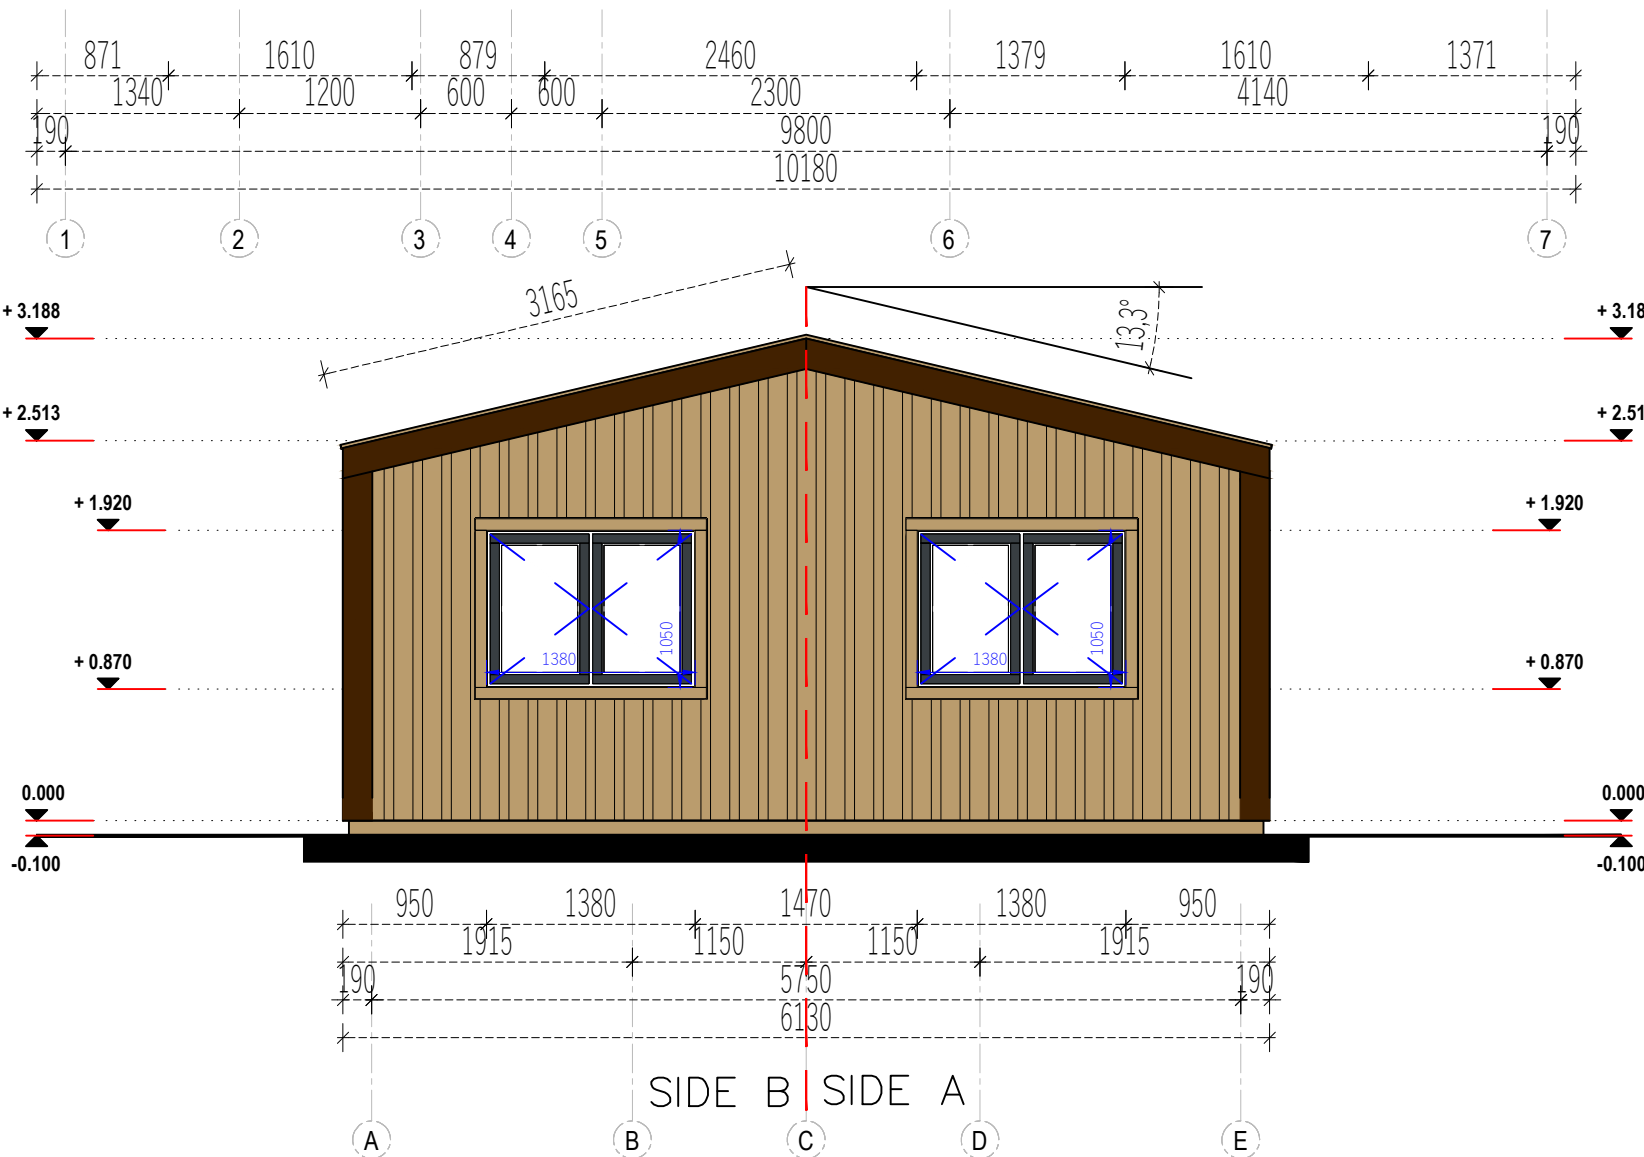


Project Nr.				Interior area	<b>54.25 m<sup>2</sup></b>	Wall thickness	<b>44+cladding</b>	D.T.	Paper size / scale	A3 / 1:50
-				Built - up area	<b>56.35 m<sup>2</sup></b>	Built height	min	<b>2515</b>	1 cm - 0.50 meter 	
-	Name	Date		Roof angle	<b>13.30 °</b>		max	<b>3185</b>		
				Roof area	<b>65.00 m<sup>2</sup></b>		▲	-		
Description				<b>FLOOR PLAN</b>						

All rights reserved. Any unauthorized changes to the drawing are strictly prohibited.

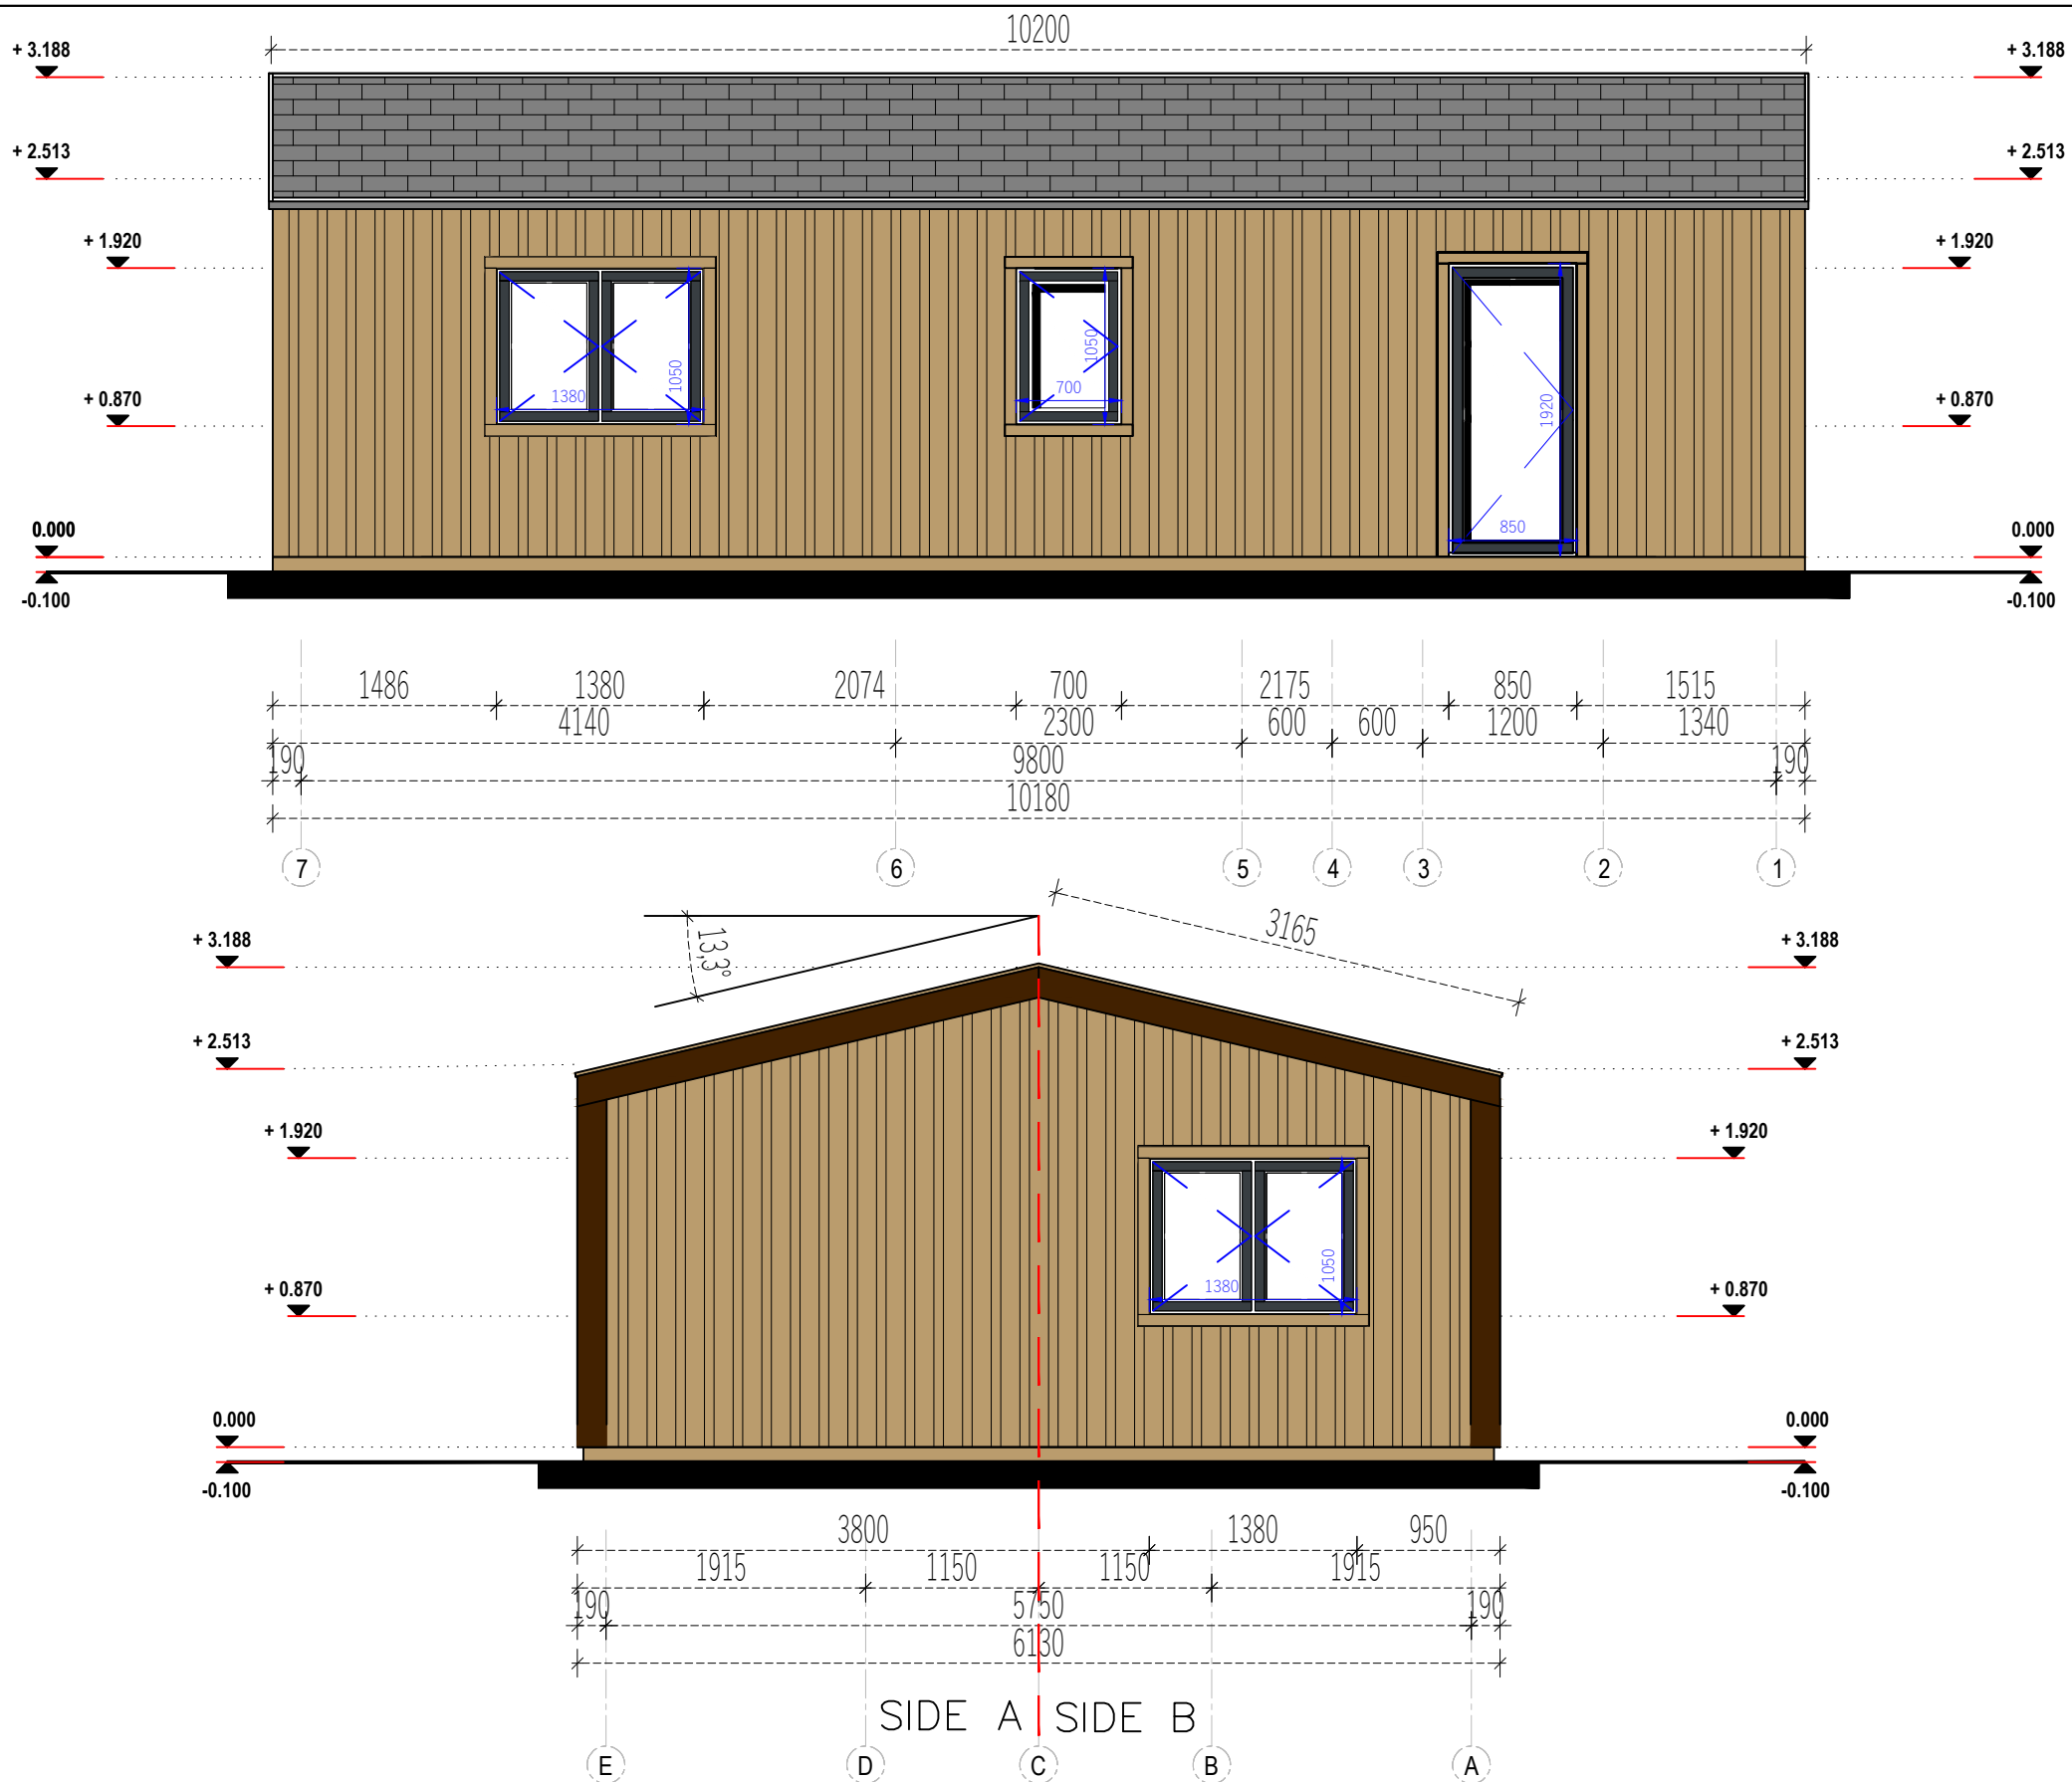


	Project Nr.				Interior area	<b>54.25 m<sup>2</sup></b>	Wall thickness	<b>44+cladding</b>	D.T.	Paper size / scale	A3 / 1:50
	-				Built - up area	<b>56.35 m<sup>2</sup></b>	Built height	min	<b>2515</b>		
	-	Name	Date	Roof angle	<b>13.30 °</b>	max		<b>3185</b>			
				Roof area	<b>65.00 m<sup>2</sup></b>	▲		-			
				Description	<b>FACADE 1-7, A-E</b>						


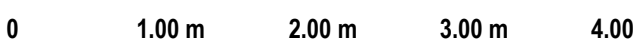


	Project Nr.				Interior area	<b>54.25 m<sup>2</sup></b>	Wall thickness	<b>44+cladding</b>	D.T.	Paper size / scale	A3 / 1:50
	-				Built - up area	<b>56.35 m<sup>2</sup></b>	Built height	min	<b>2515</b>	1 cm - 0.50 meter  2 cm    4 cm    6 cm    8 cm	
	-	Name	Date		Roof angle	<b>13.30 °</b>		max	<b>3185</b>		
					Roof area	<b>65.00 m<sup>2</sup></b>		▲	-		
						Description	<b>FACADE 7-1, E-A</b>				

# MOBILE HOME

Scale 1:50 @ A3

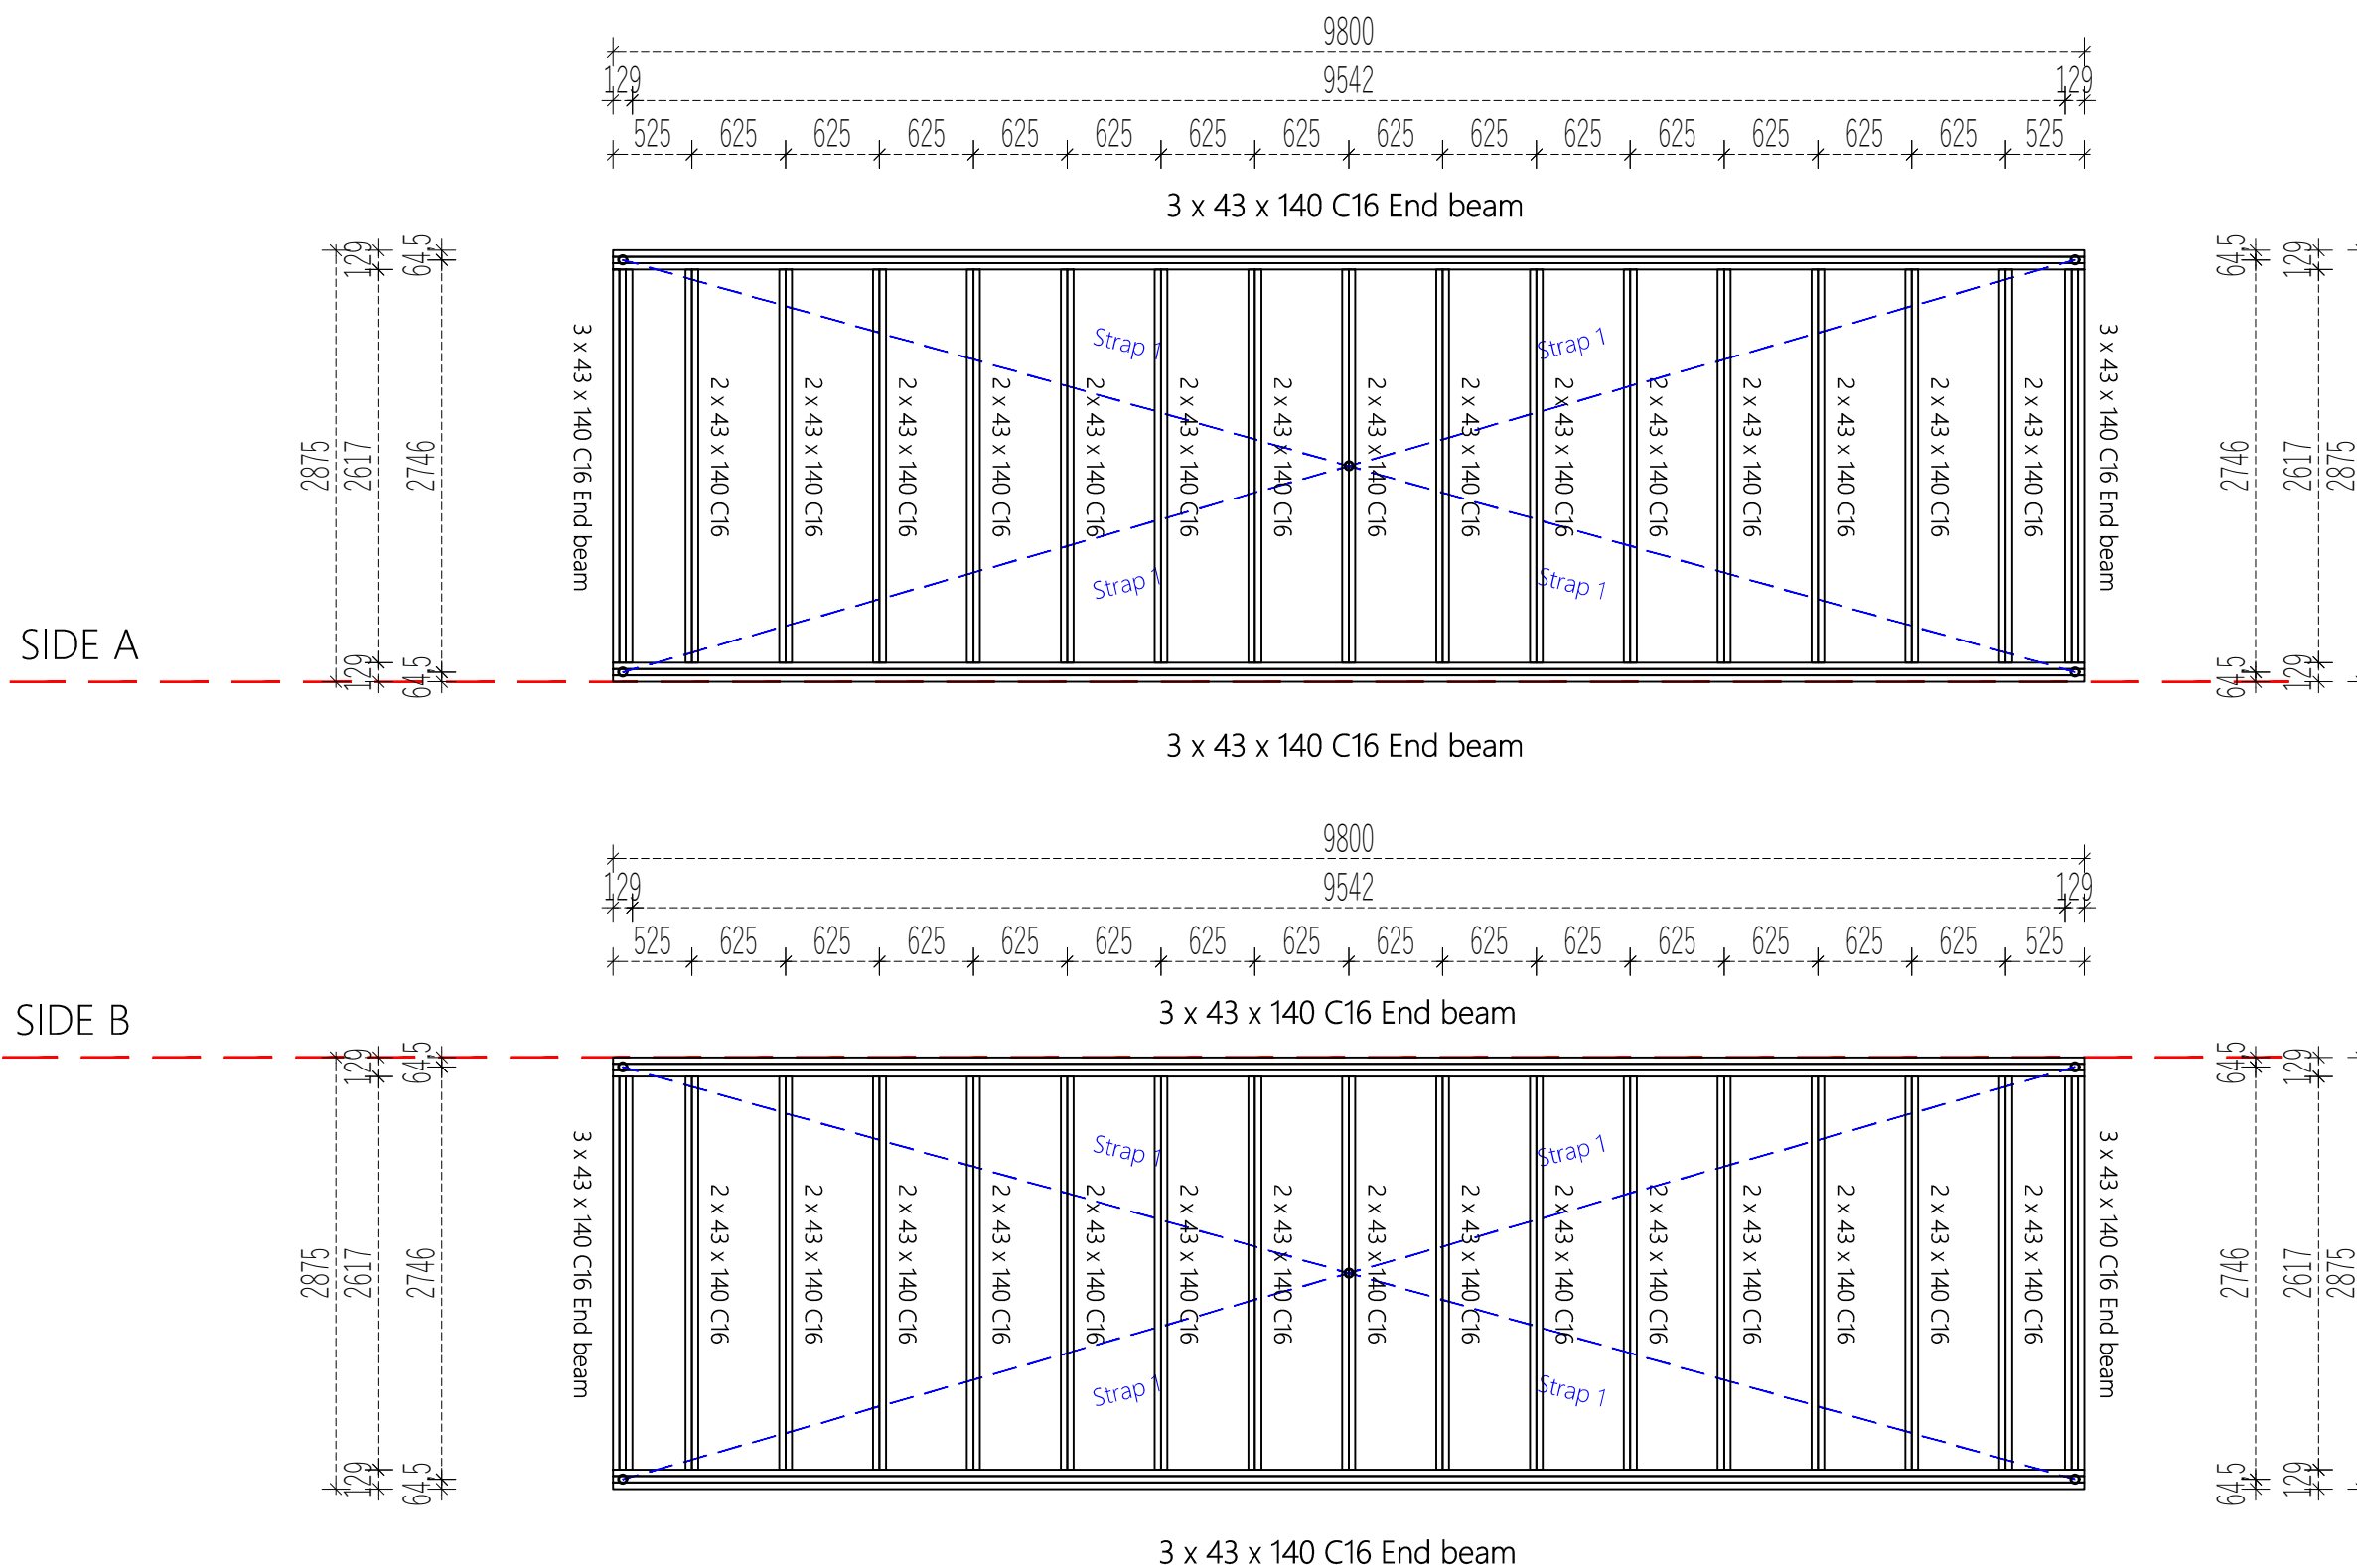



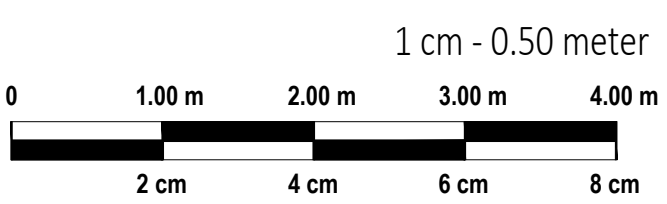
	Project Nr.				Interior area	<b>54.25 m<sup>2</sup></b>	Wall thickness	<b>44+cladding</b>	D.T.	Paper size / scale	A3 / 1:50
	-				Built - up area	<b>56.35 m<sup>2</sup></b>	Built height	min	<b>2515</b>	1 cm - 0.50 meter  0      1.00 m      2.00 m      3.00 m      4.00 m 2 cm      4 cm      6 cm      8 cm	
	-	Name	Date	Roof angle	<b>13.30 °</b>	max		<b>3185</b>			
				Roof area	<b>65.00 m<sup>2</sup></b>	▲		-			
				Description	<b>WOOD PALLET</b>						


# MOBILE HOME

Scale 1:50 @ A3

Easy PAD

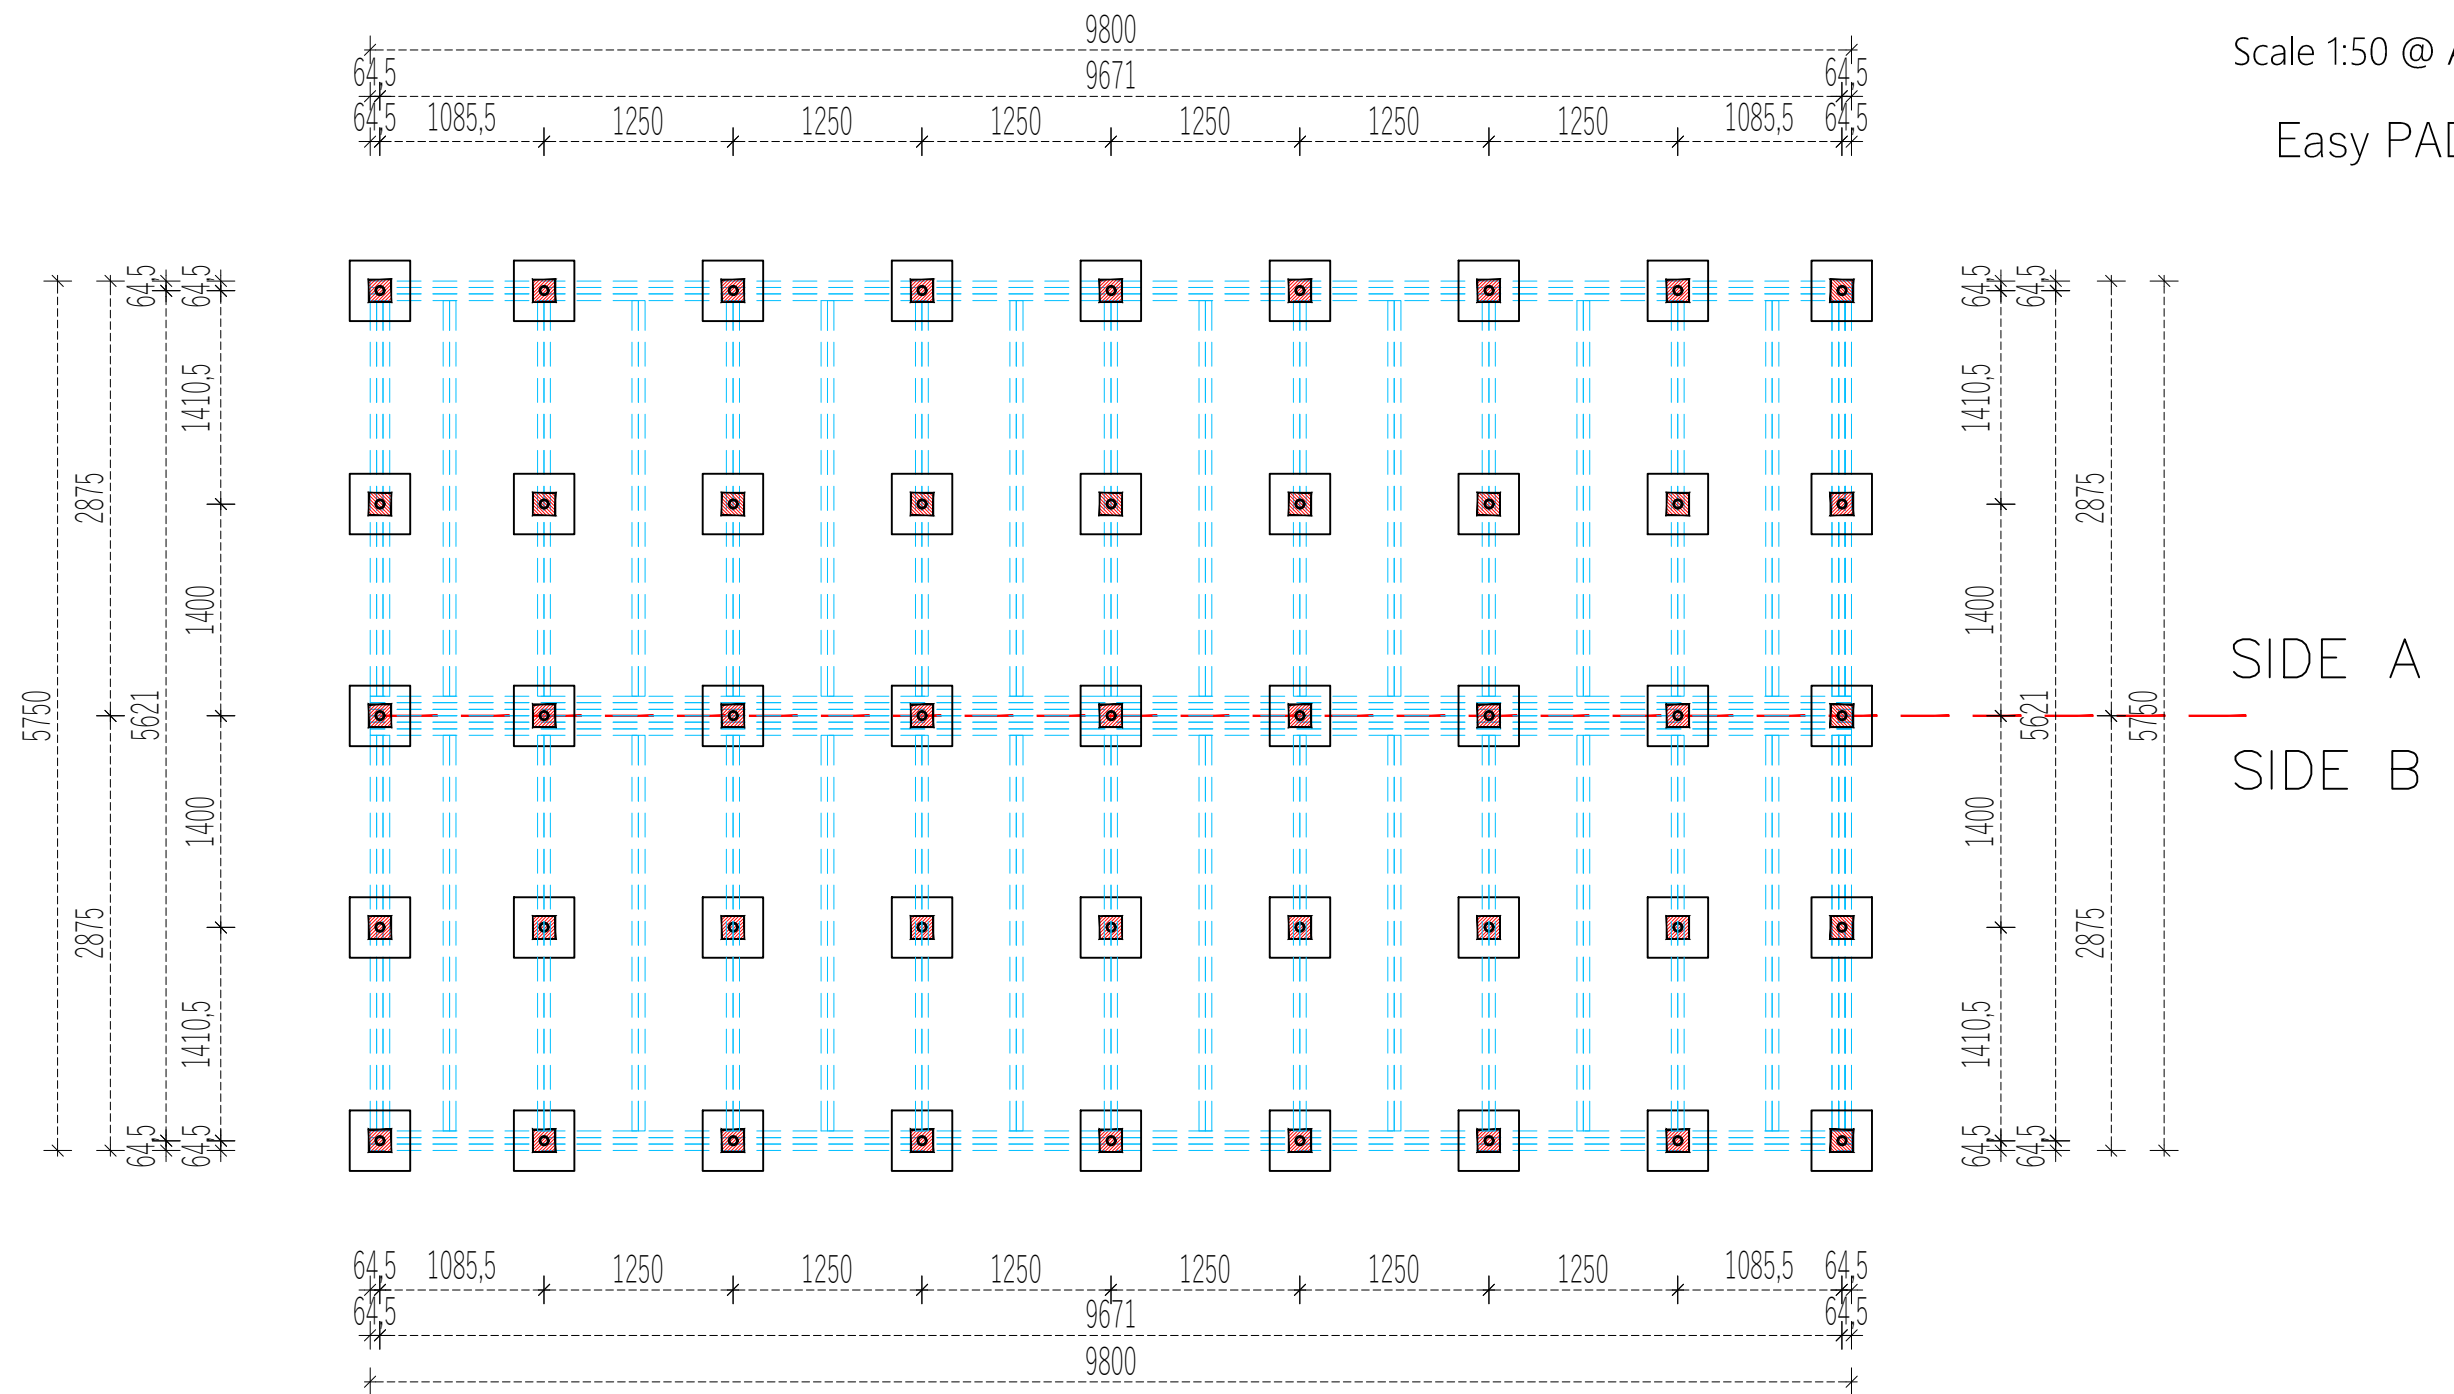

	Project Nr.				Interior area	<b>54.25 m<sup>2</sup></b>	Wall thickness	<b>44+cladding</b>	D.T.	Paper size / scale	A3 / 1:50
	-				Built - up area	<b>56.35 m<sup>2</sup></b>	Built height	min	<b>2515</b>		
	-	Name	Date		Roof angle	<b>13.30 °</b>		max	<b>3185</b>		
					Roof area	<b>65.00 m<sup>2</sup></b>		▲	-		
					Description	<b>CONCRETE BLOCKS</b>					

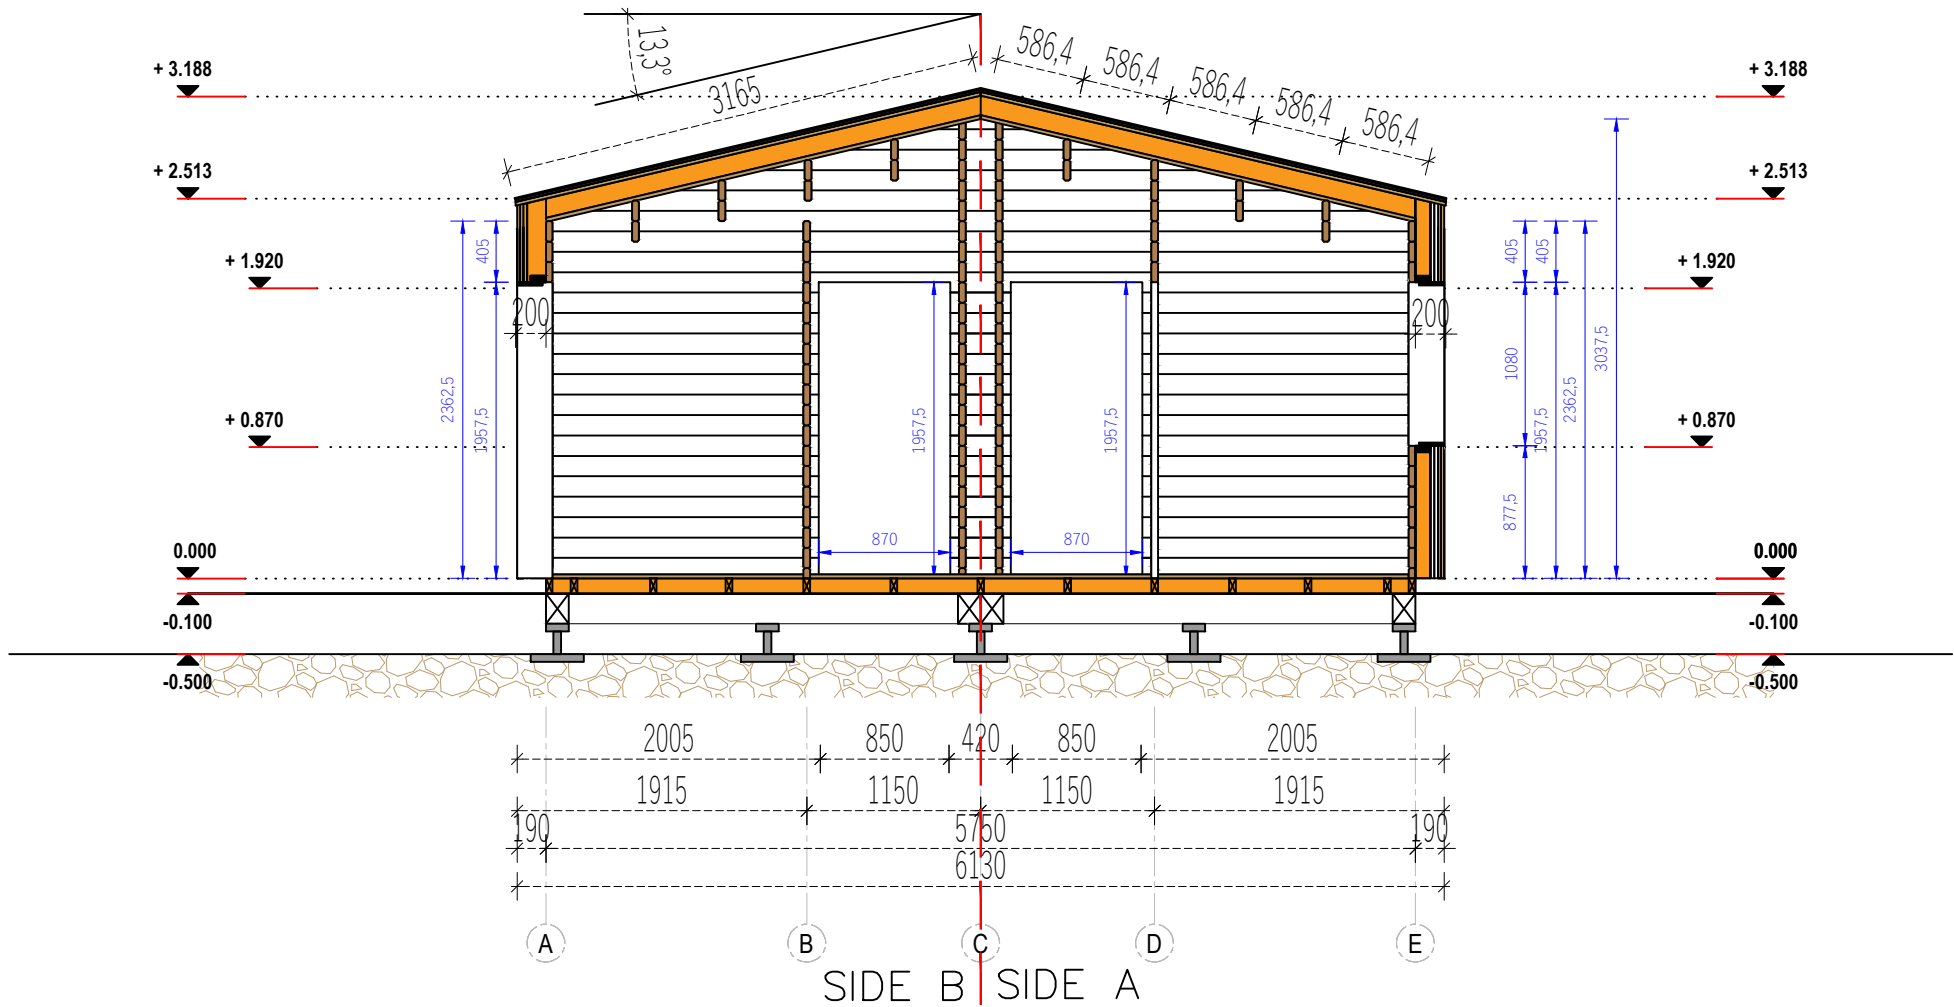

Project Nr.		Interior area	<b>54.25 m<sup>2</sup></b>	Wall thickness	<b>44+cladding</b>	D.T.	Paper size / scale	A4 / 1:50
-		Built - up area	<b>56.35 m<sup>2</sup></b>	Built height	min	<b>2515</b>	1 cm - 0.50 meter 	
-	Name	Roof angle	<b>13.30 °</b>		max	<b>3185</b>		
	Date	Roof area	<b>65.00 m<sup>2</sup></b>		▲	-		
		Description		<b>SECTION A-A</b>				

All rights reserved. Any unauthorized changes to the drawing are strictly prohibited.