




1 (SHEET) Existing Ground Floor Level
1:50

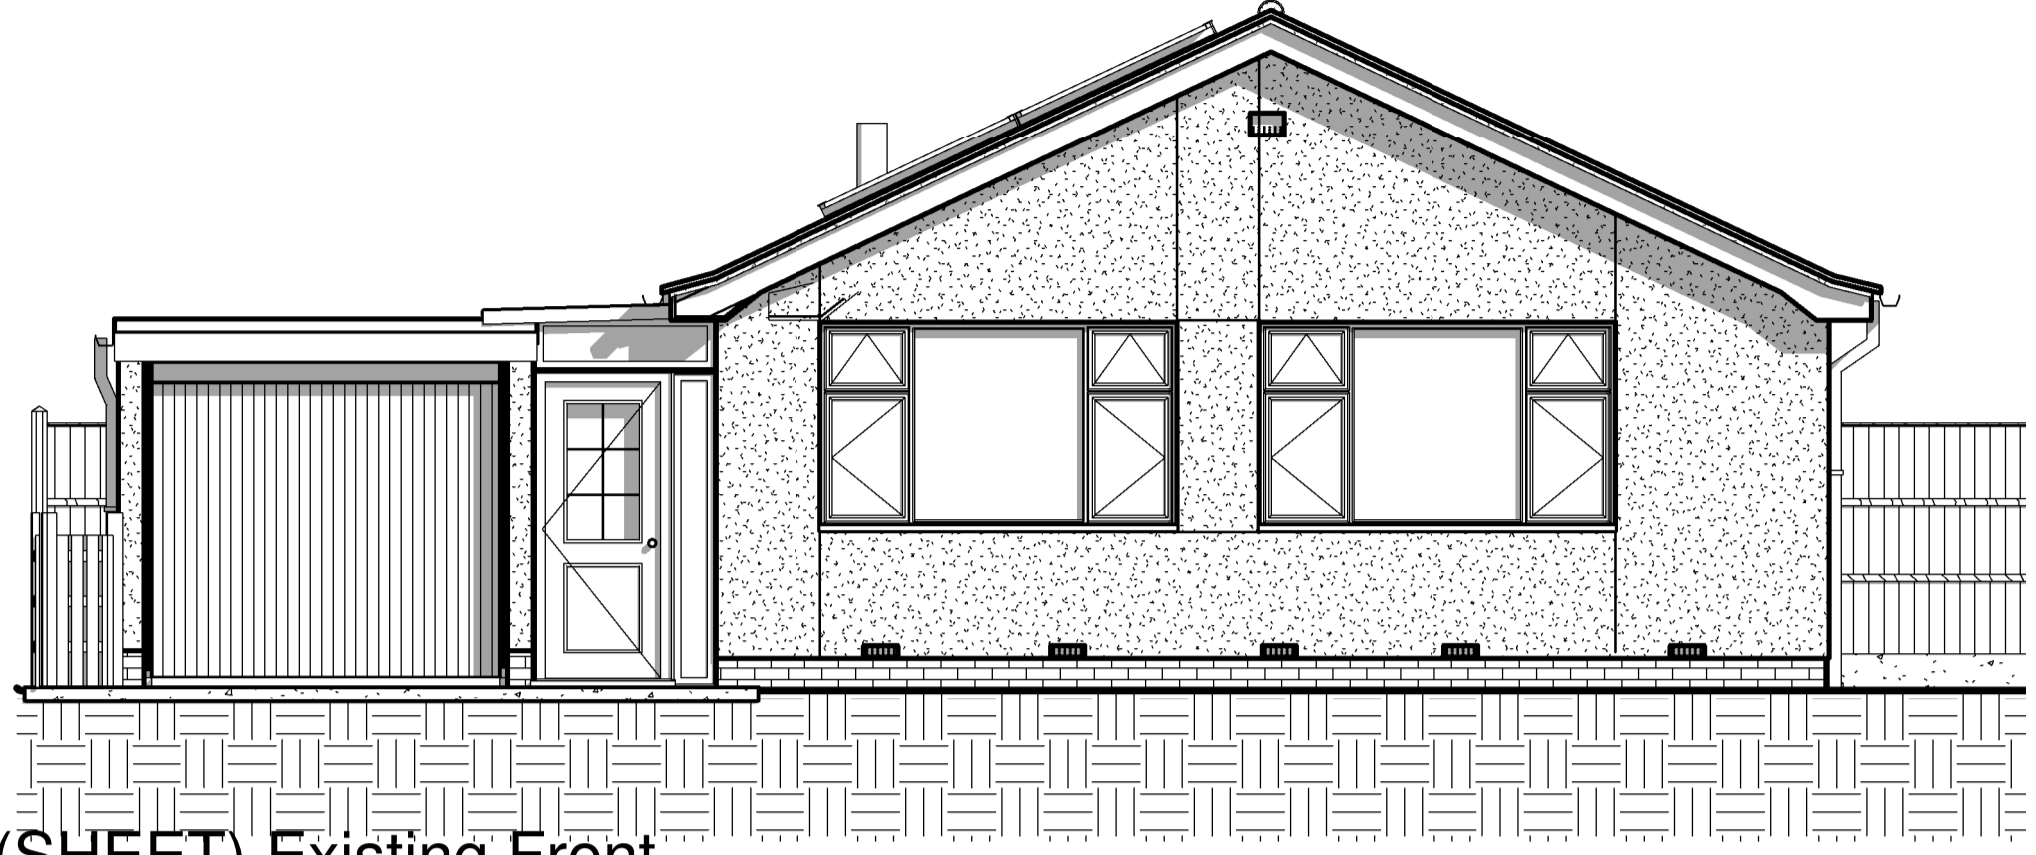

2 (SHEET) Existing Front Elevation
1:50

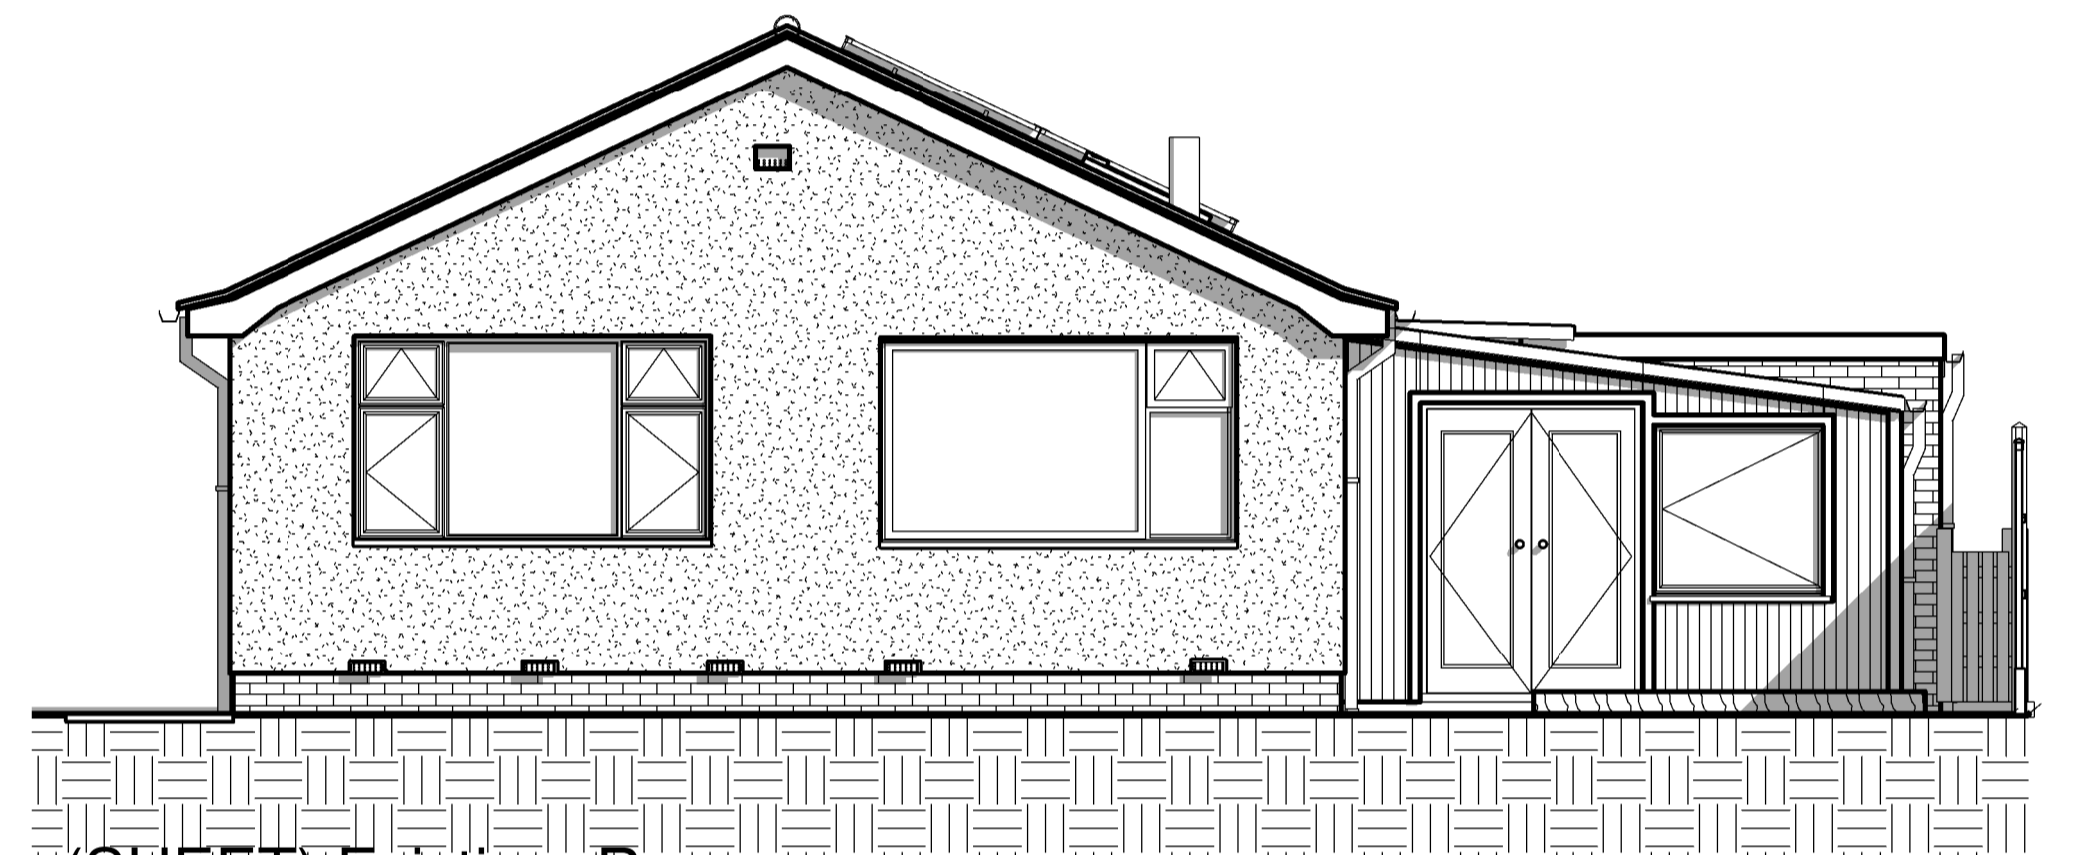

3 (SHEET) Existing Rear Elevation
1:50

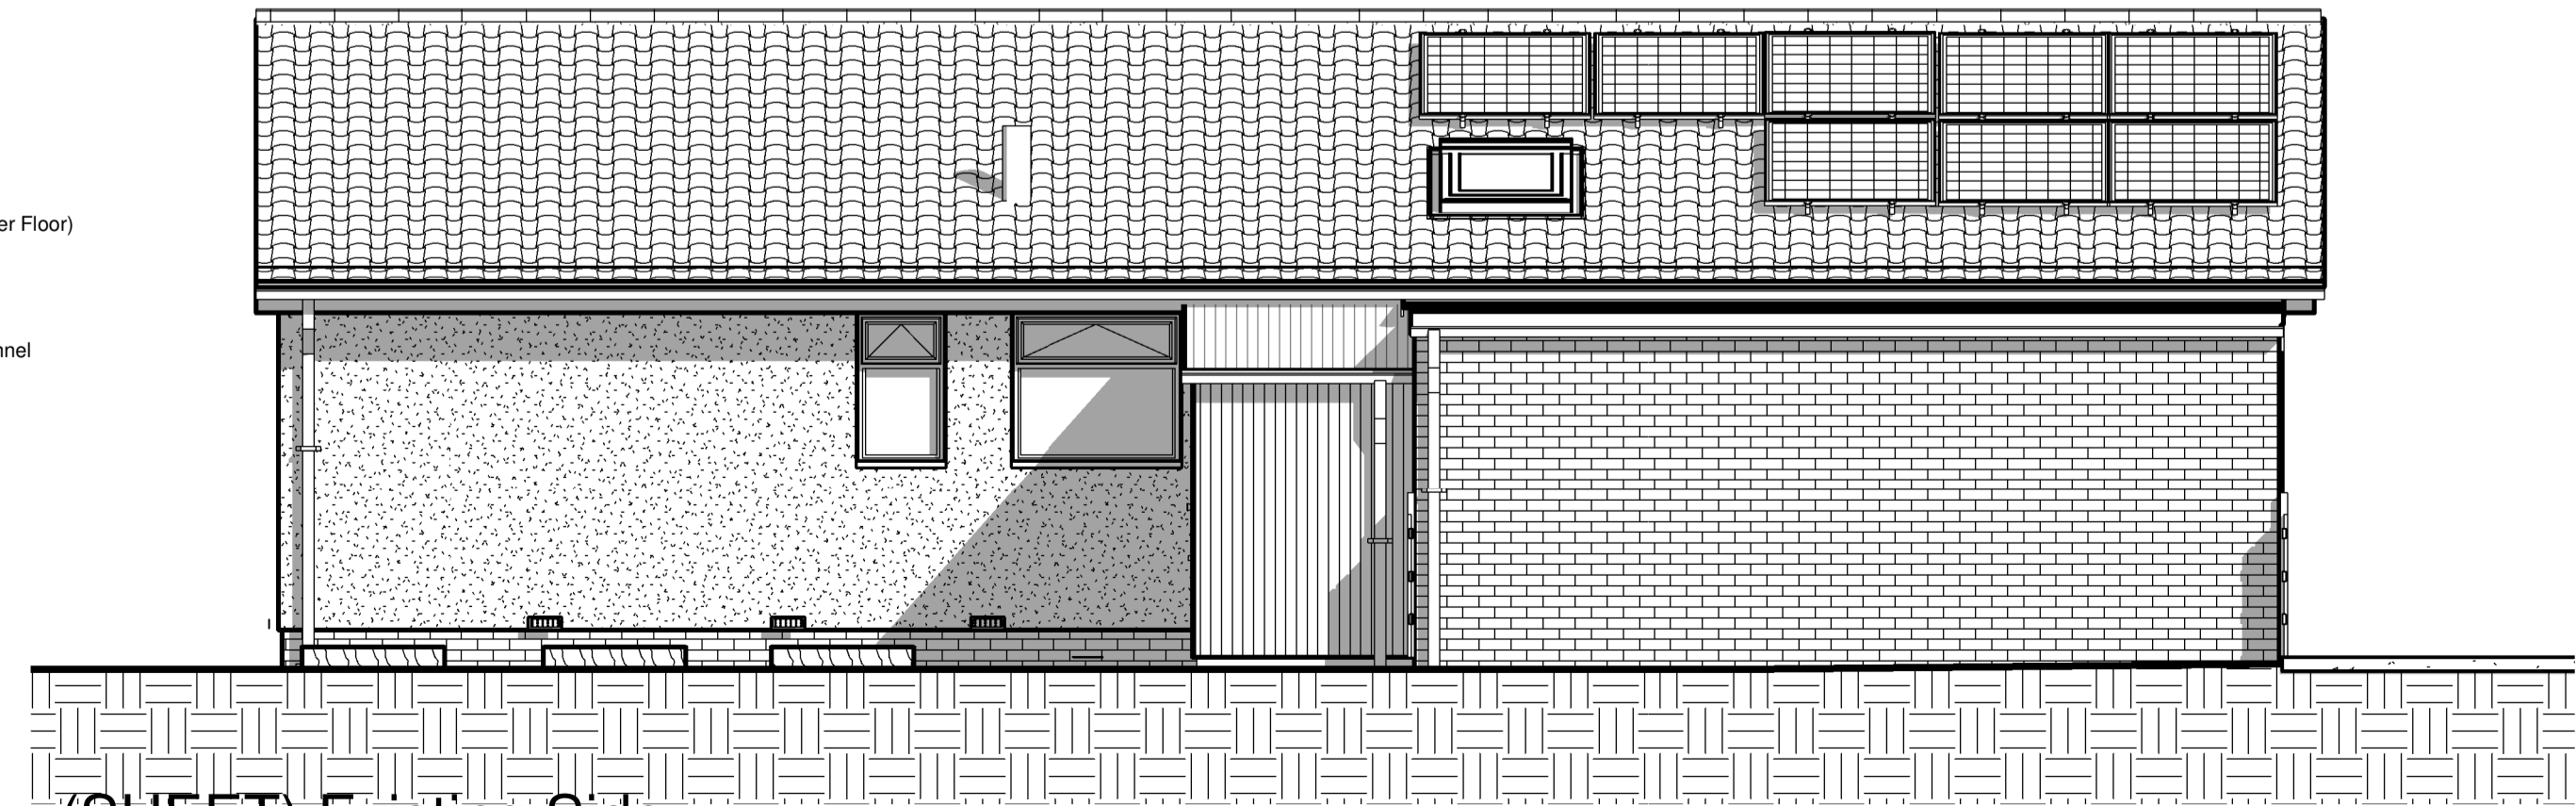

5 (SHEET) Existing Side Elevation
1:50

- Existing Concrete Post and Panel Fence
- Ventilation (Suspended Timber Floor)
- Existing RWP
- Existing Gate (Not Shown)
- Existing Inspection Chamber
- Assumed Existing Foul Drain
- Existing BIG (Toilet)
- Assumed Existing Connection (Toilet)
- Existing Overflow
- Existing BIG Kitchen
- Existing Step
- Existing Washer / Appliances
- Existing Surfacewater Discharge Unknown
- Existing Meter Box
- Existing RWP
- Ventilation (Suspended Timber Floor)
- Existing Acc Drainage Channel

Important Information

This drawing is Copyright and must NOT be copied unless Authorized By Henry Taylor Building Surveyors. The Planning and Building Control Authorities are authorized to copy this drawing for their own use
 Ordnance Survey Extract - Crown Copyright. All Rights Reserved
 Henry Taylor Building Surveyors License No. 100035609
 Registered Autocad User. Reg CD No: 05703-004308-0101
 Registered Autodesk Revit User. Reg No: 374-****8556

Henry Taylor
 Building Surveyors

The Old Rectory, Rectory Road
 Treswell, Retford
 Nottinghamshire. DN22 0EH



Telephone : 01777 248153
 Mobile : 07918 660977
 Web :
 Email: david@thesurveyor.co.uk

Project: Proposed Change of Use


Title: Enter address here

Drawn by	Checked	File
Author	Checker	Project Number
Drawing Number		Date 16/10/2020 19:05:08
E1-01		Scale 1 : 50


2 Camera Front

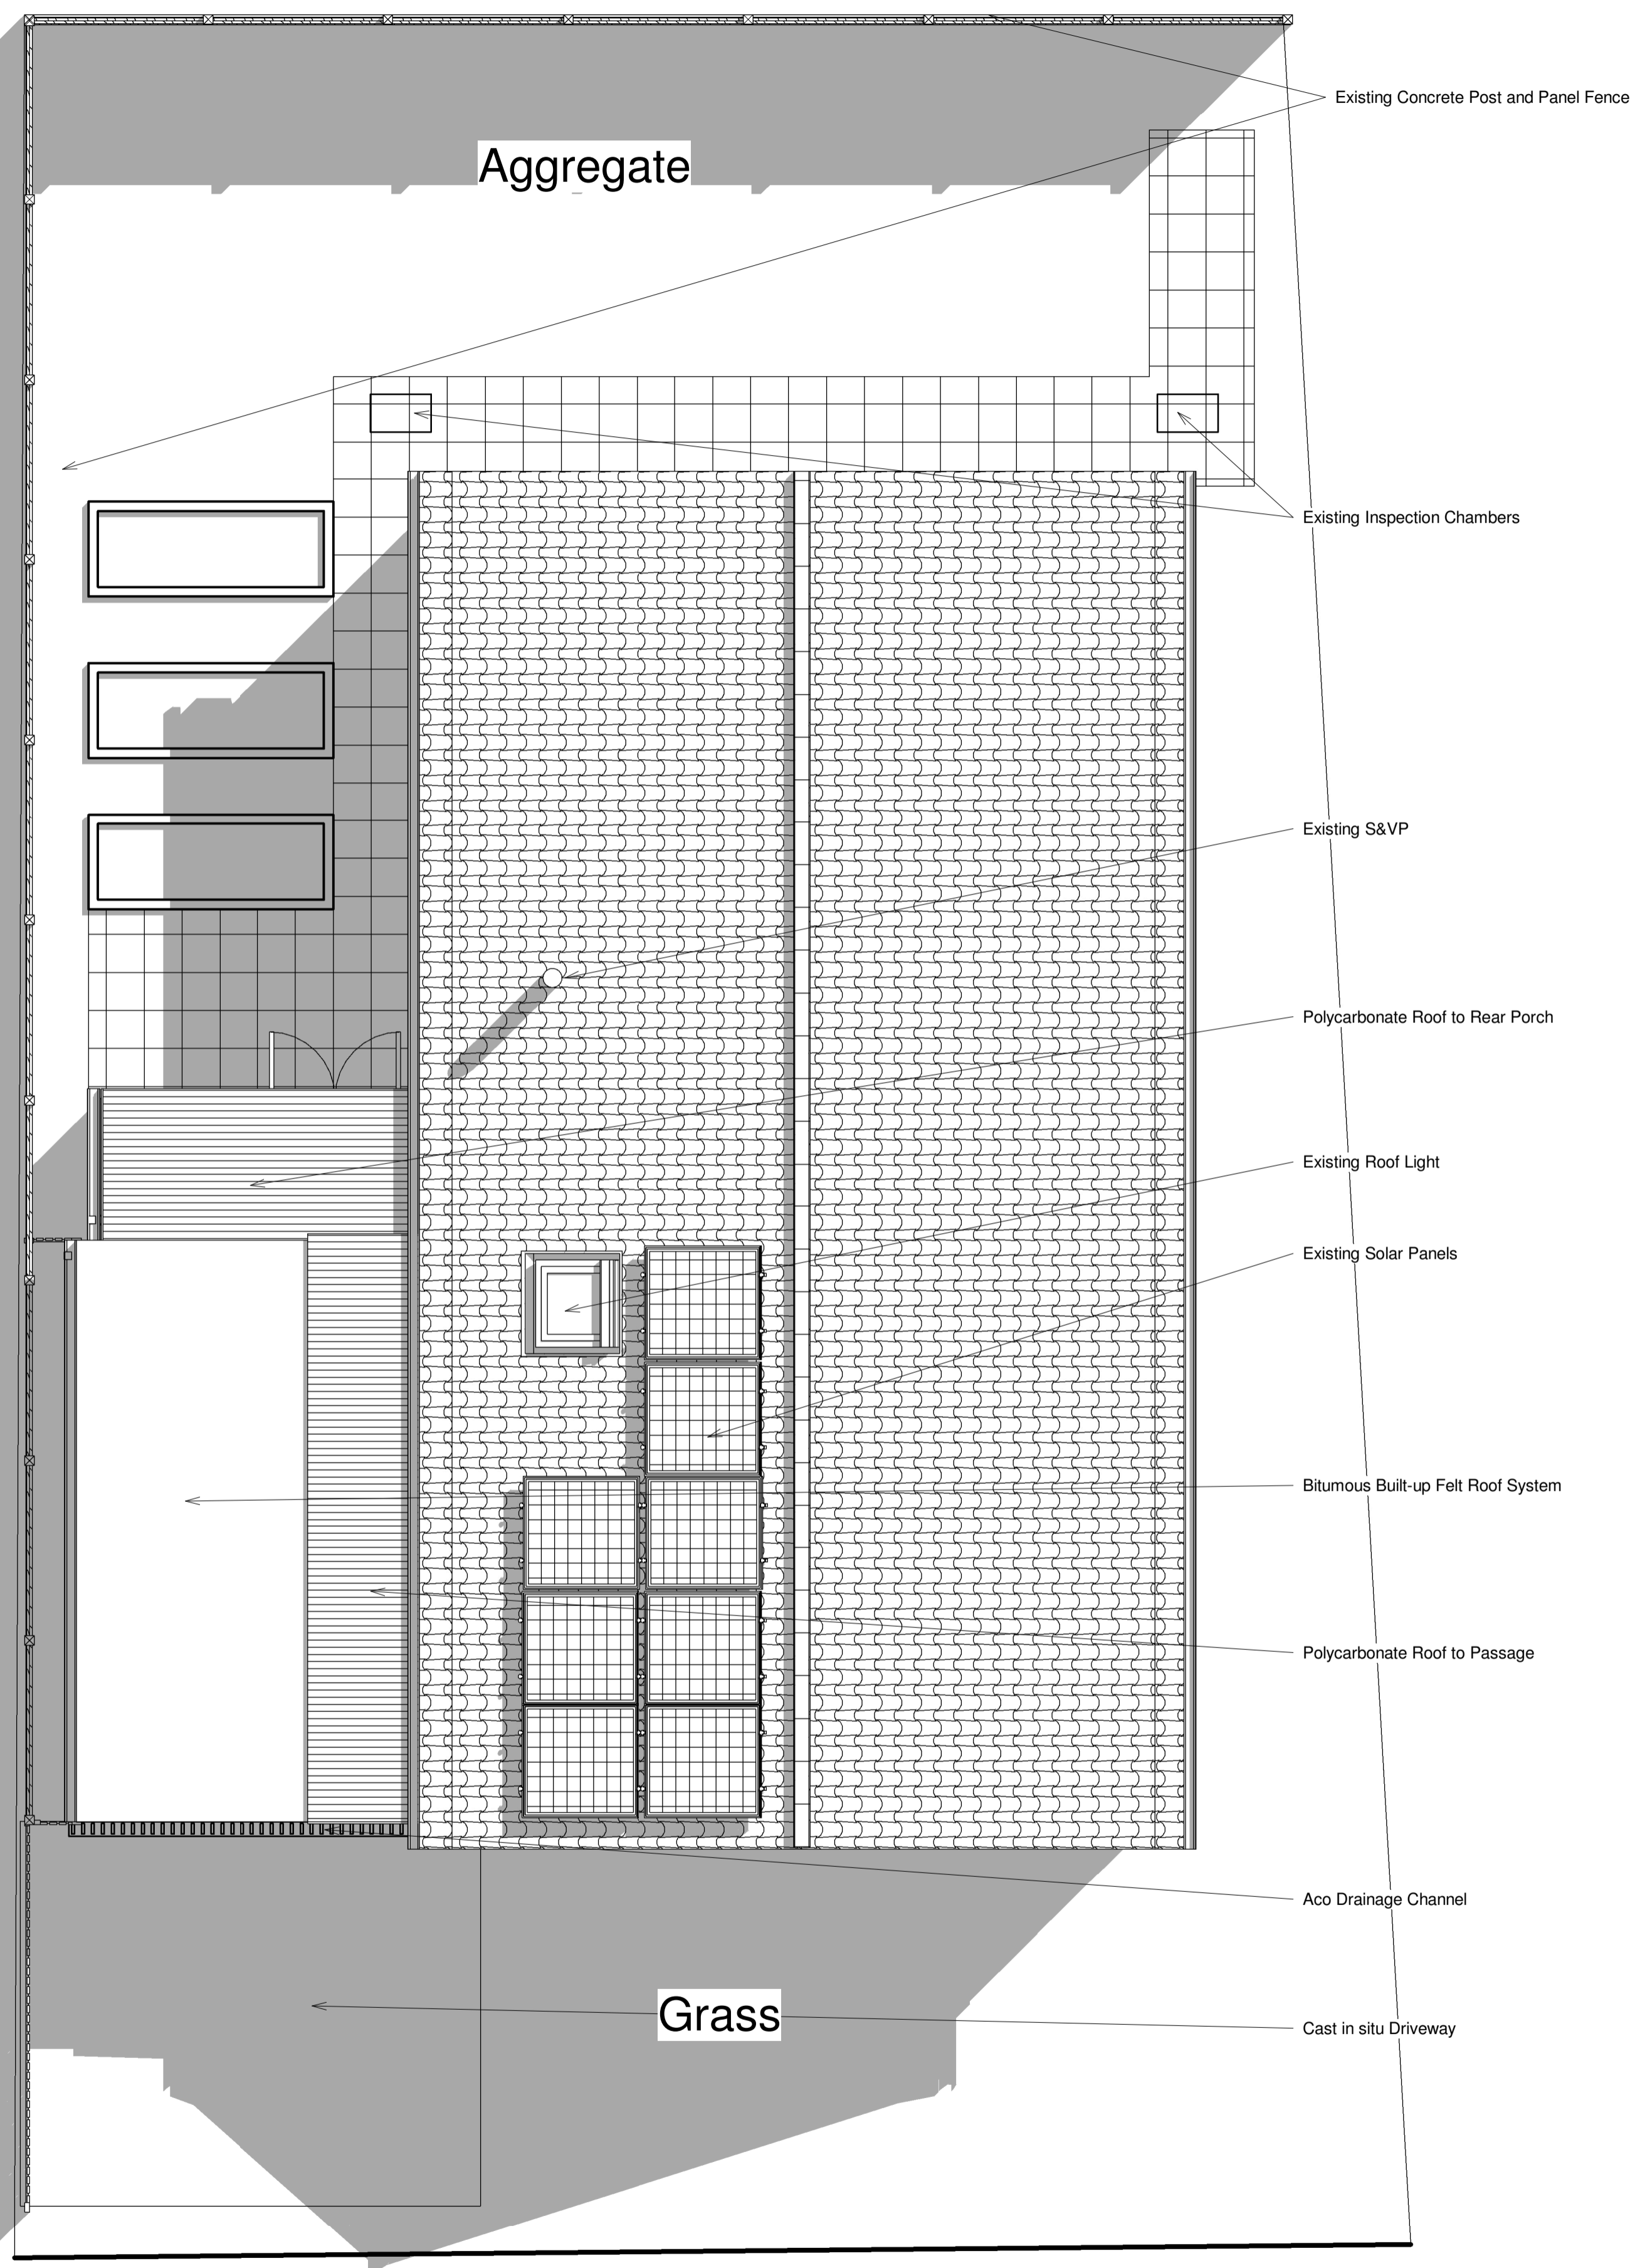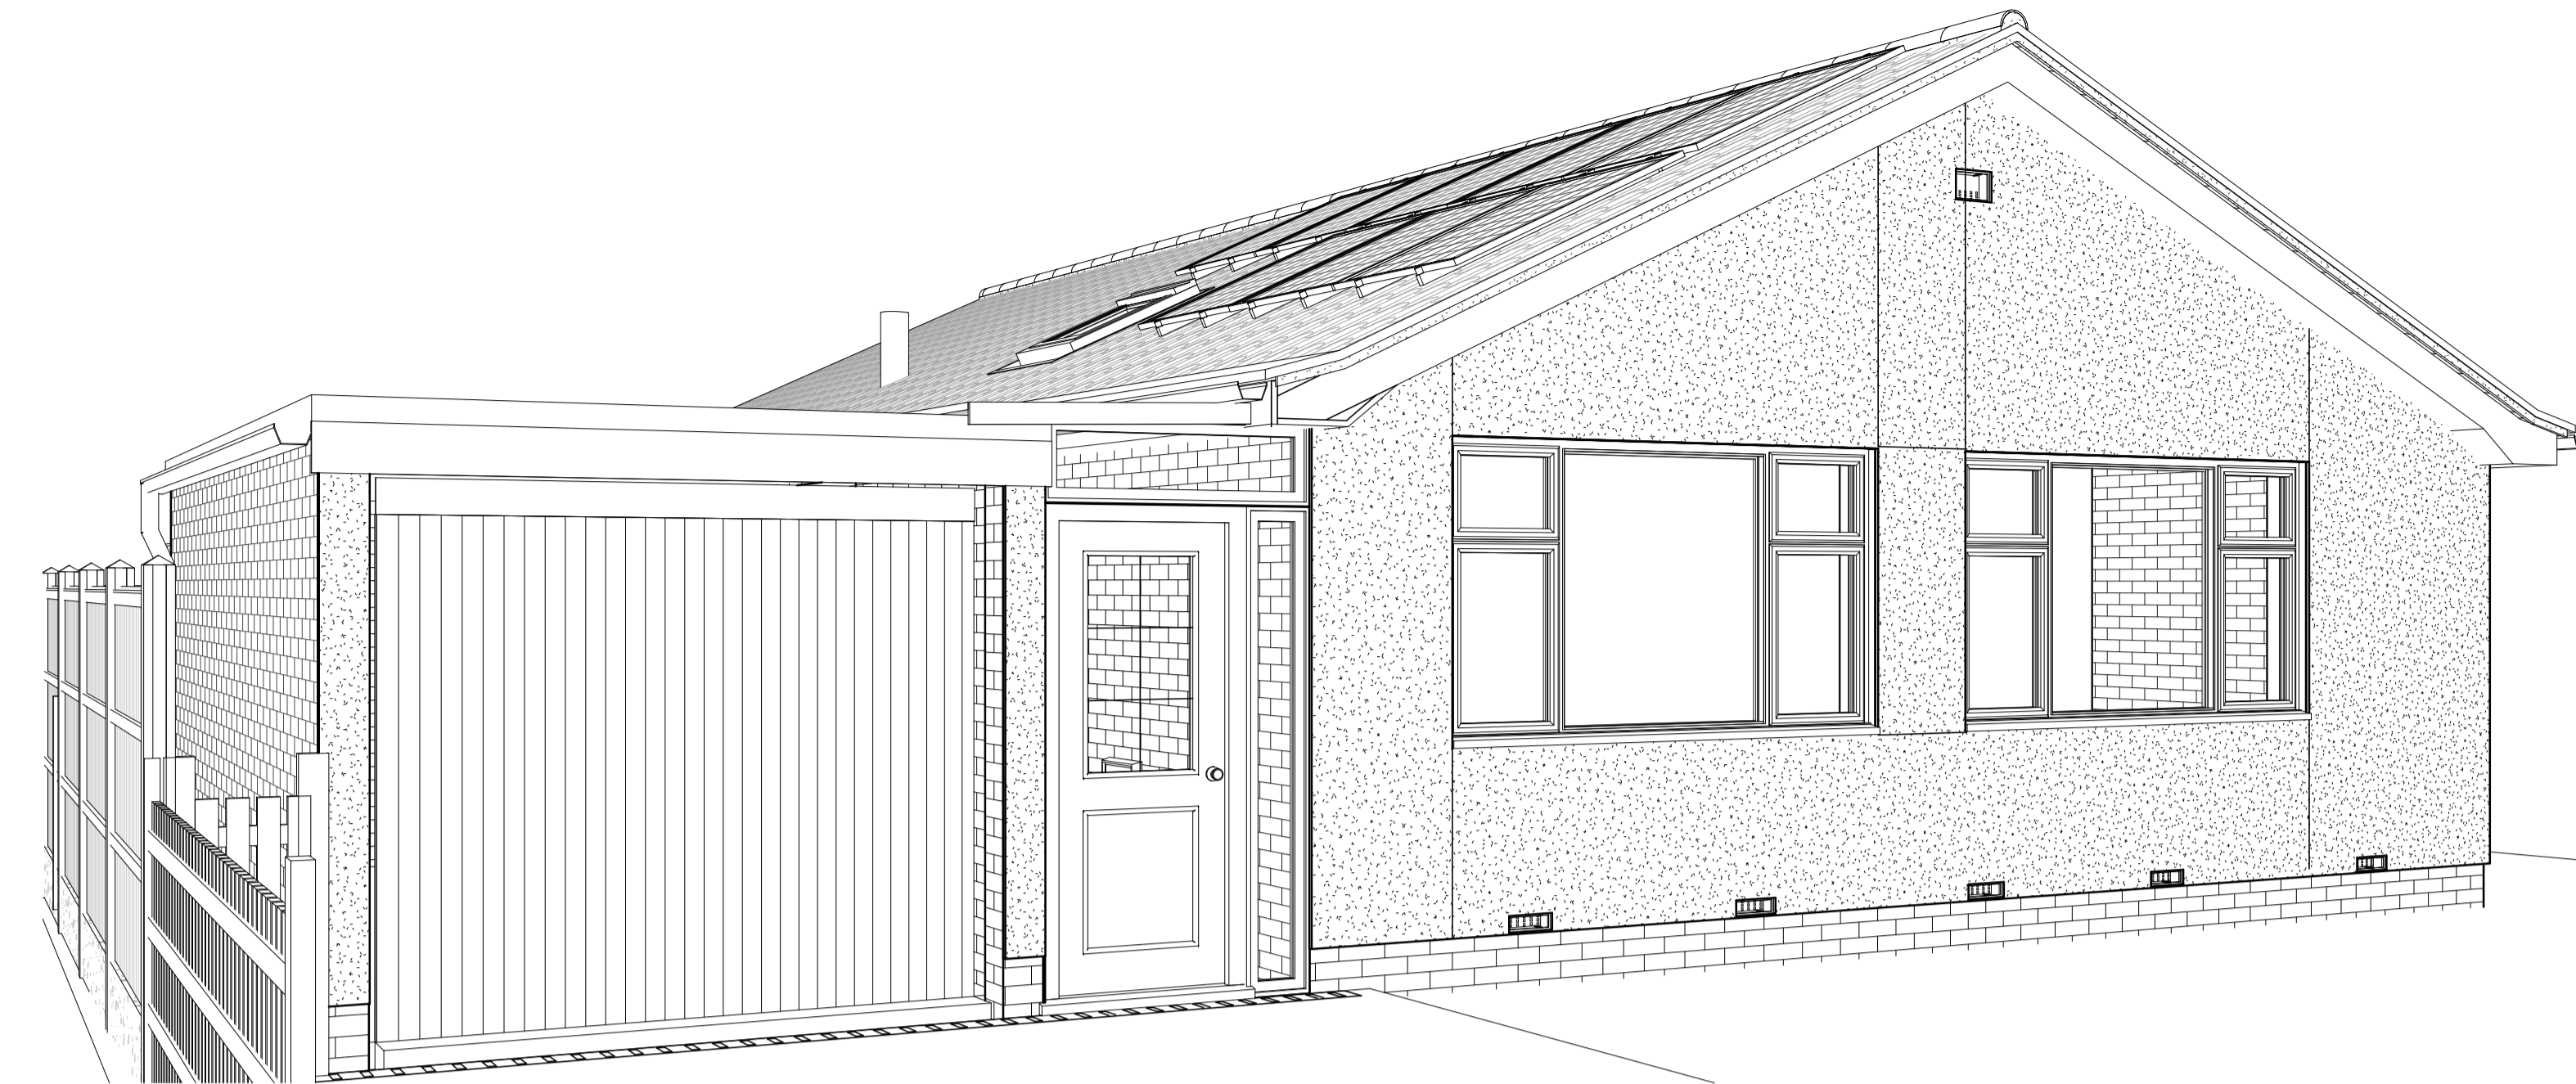

1 (SHEET) Existing Site Plan
1 : 50

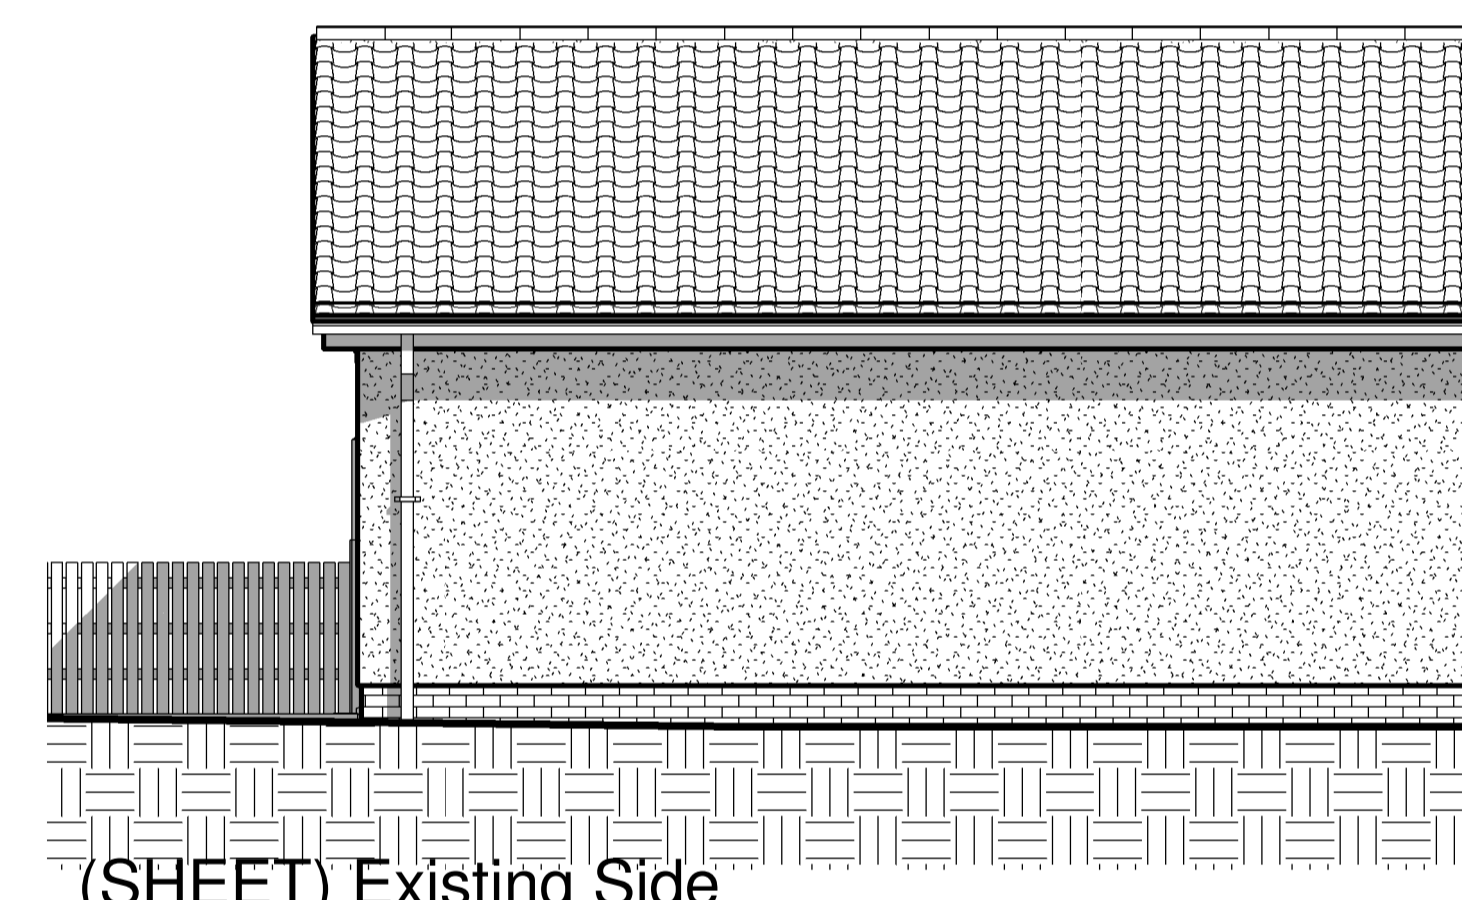

4 (SHEET) Existing Side
Elevation
1 : 50

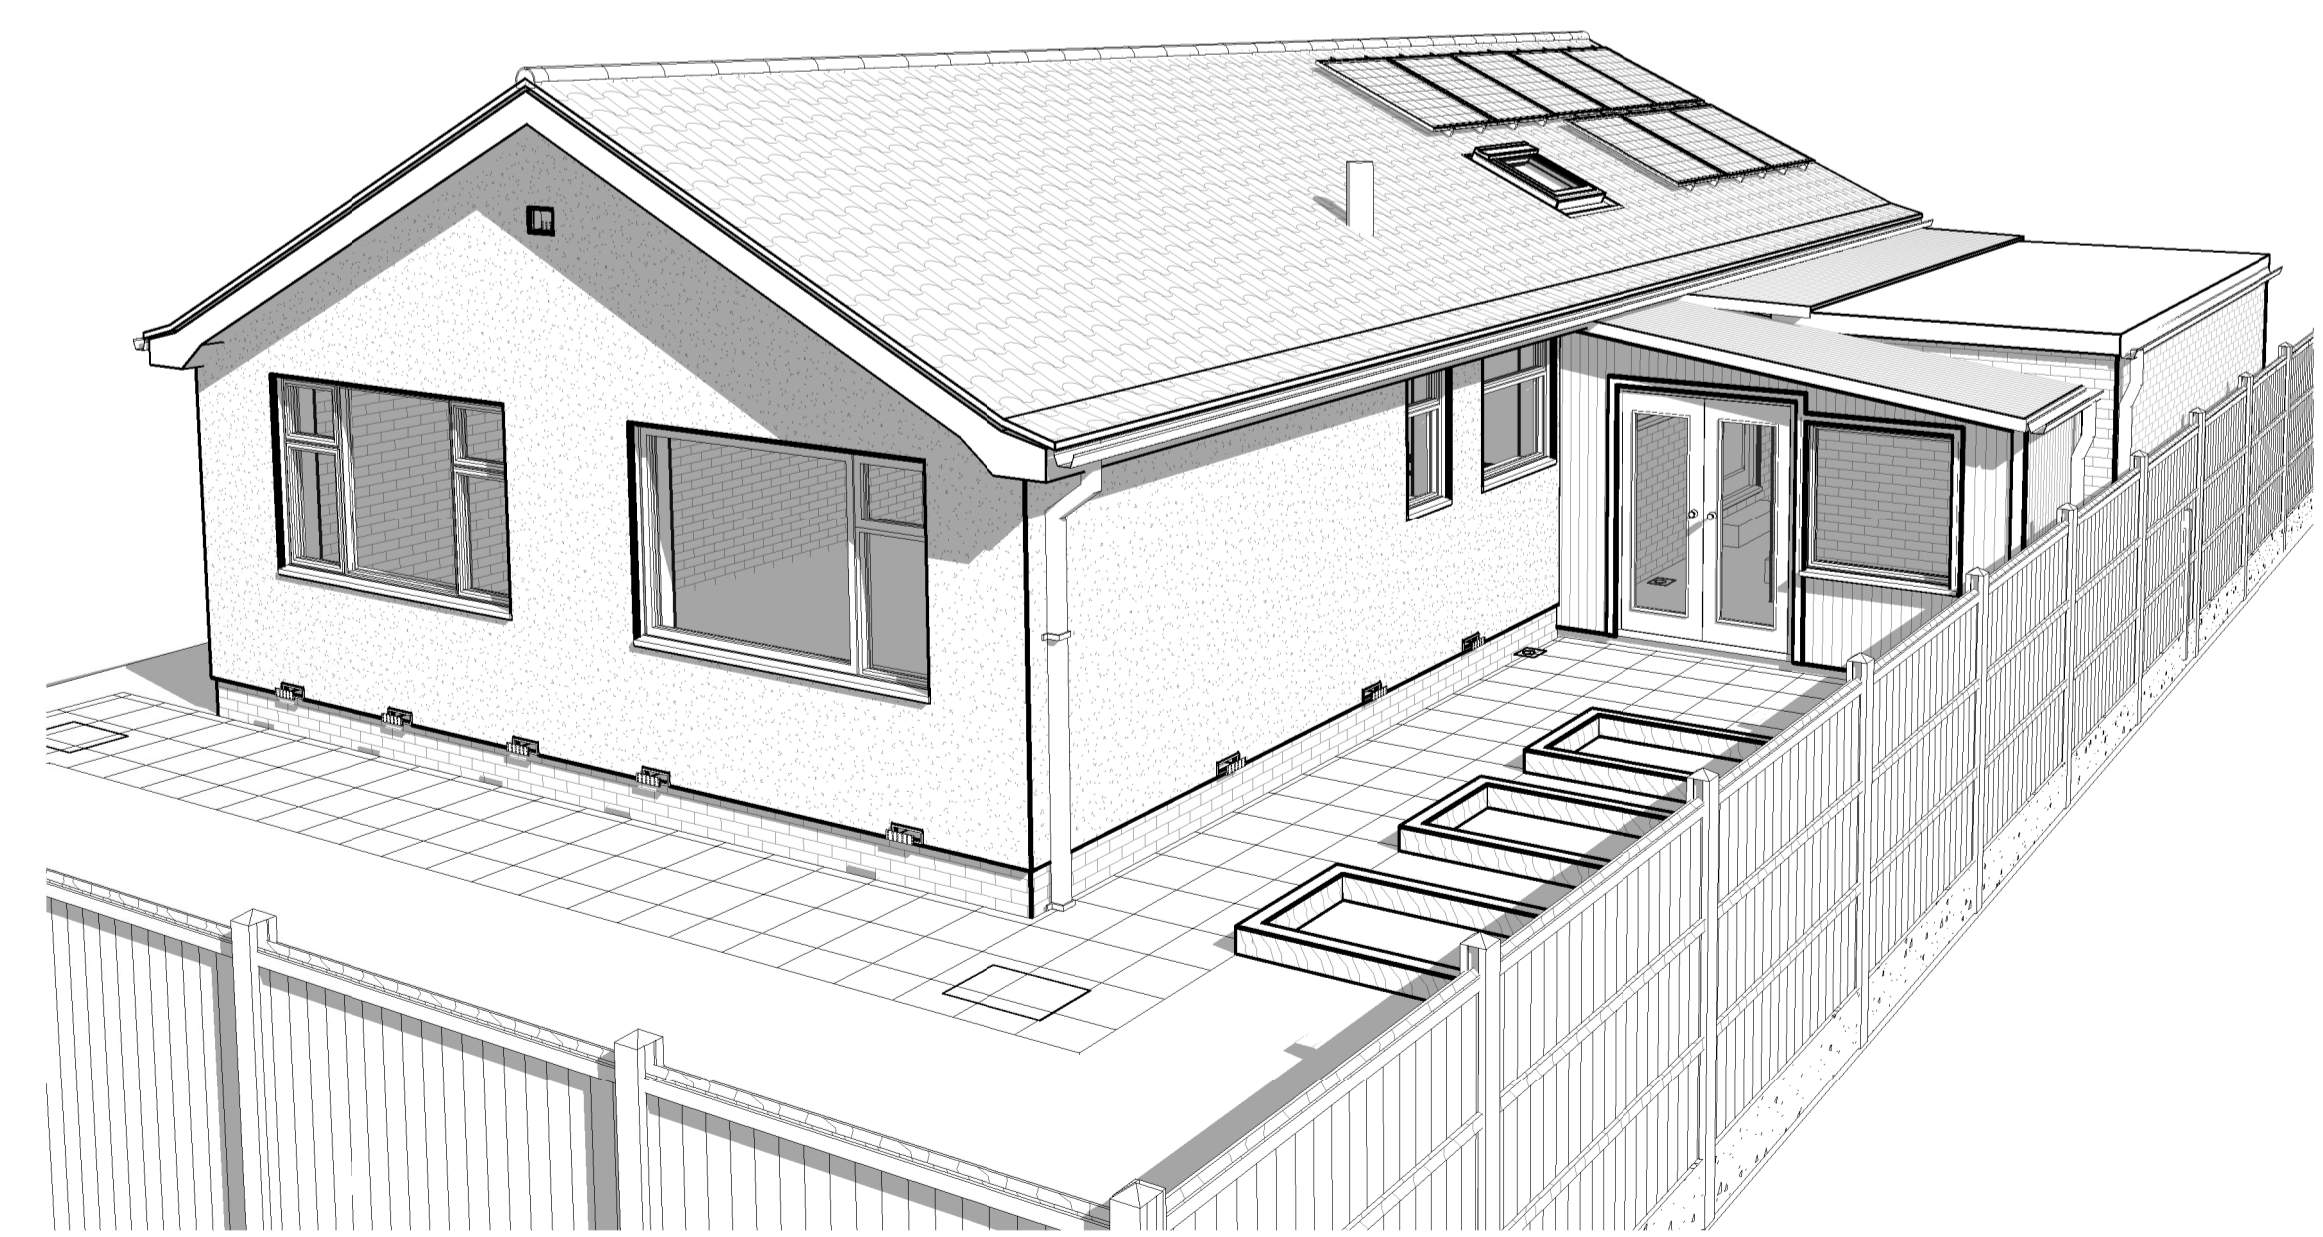

3 Camera Rear

Important Information

This drawing is Copyright and must NOT be copied unless Authorized By Henry Taylor Building Surveyors. The Planning and Building Control Authorities are authorized to copy this drawing for their own use.
 Ordnance Survey Extract - Crown Copyright. All Rights Reserved
 Henry Taylor Building Surveyors License No. 100035609
 Registered Autodesk User, Reg CD No: 05703-004308-0101
 Registered Autodesk Revit User, Reg No: 374-****8556

Henry Taylor
Building Surveyors

The Old Rectory, Rectory Road
Treswell, Retford
Nottinghamshire. DN22 0EH

Telephone : 01777 248153
 Mobile : 07918 660977
 Web :
 Email: david@thesurveyor.co.uk

Project: Proposed Change of Use
 Title: Enter address here

Drawn by	Checked	File
Author	Checker	Project Number
Drawing Number		Date 16/10/2020 19:05:36
E1-02		Scale 1 : 50