

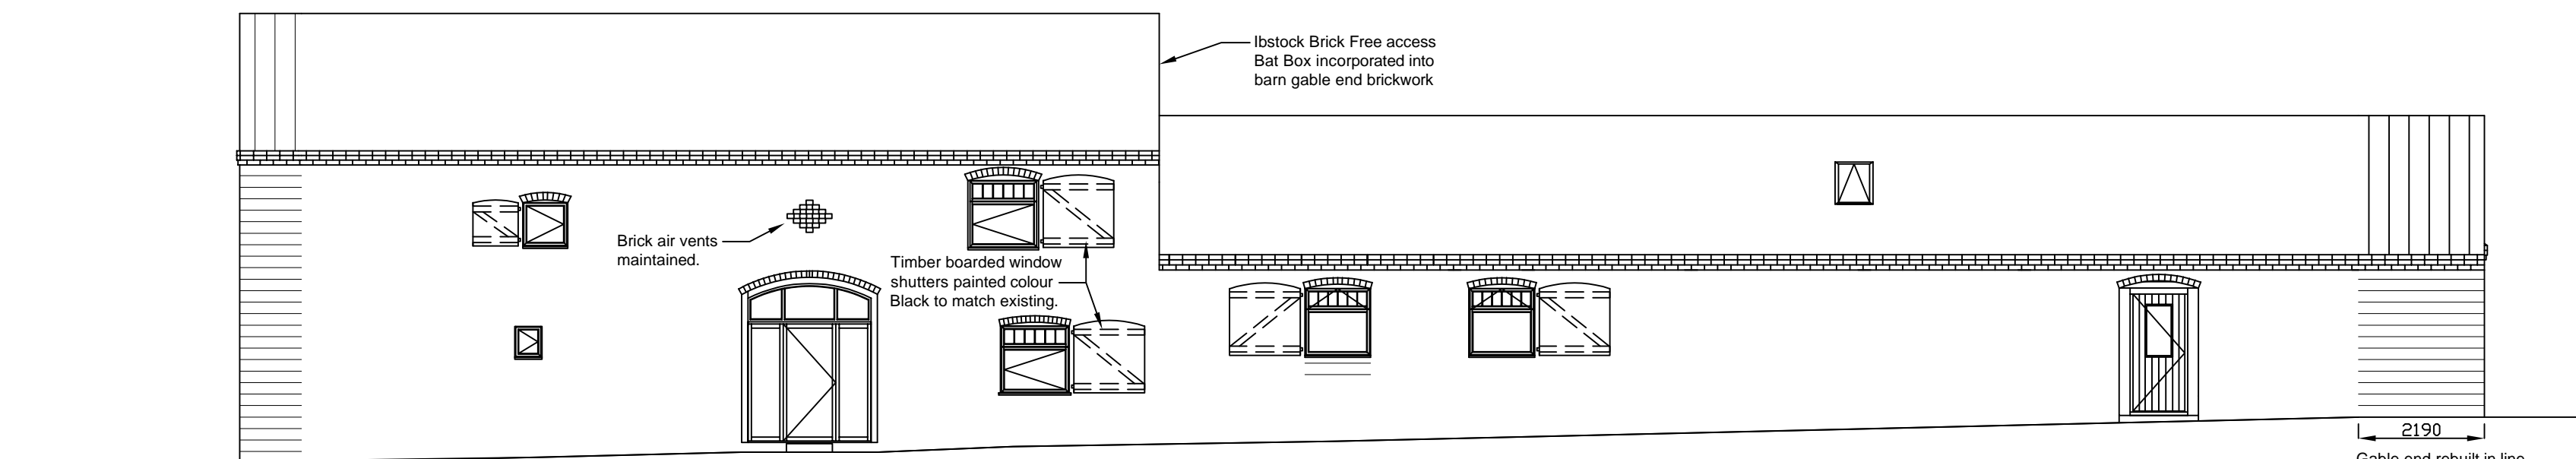


notes :


1. IF THIS DRAWING HAS BEEN RECEIVED ELECTRONICALLY IT IS THE RECIPIENT'S RESPONSIBILITY TO PRINT THE DOCUMENT TO THE CORRECT SCALE
2. ALL DIMENSIONS ARE IN MILLIMETRES UNLESS STATED OTHERWISE IT IS RECOMMENDED THAT INFORMATION IS NOT SCALED OFF THIS DRAWING
3. THIS DRAWING SHOULD BE READ IN CONJUNCTION WITH ALL OTHER RELEVANT DRAWINGS AND SPECIFICATIONS

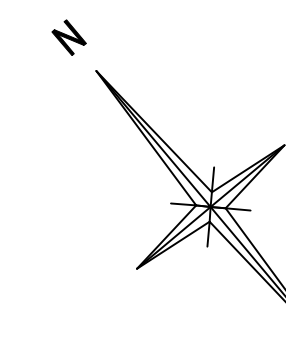


1) North East Elevation (Scale 1:100)

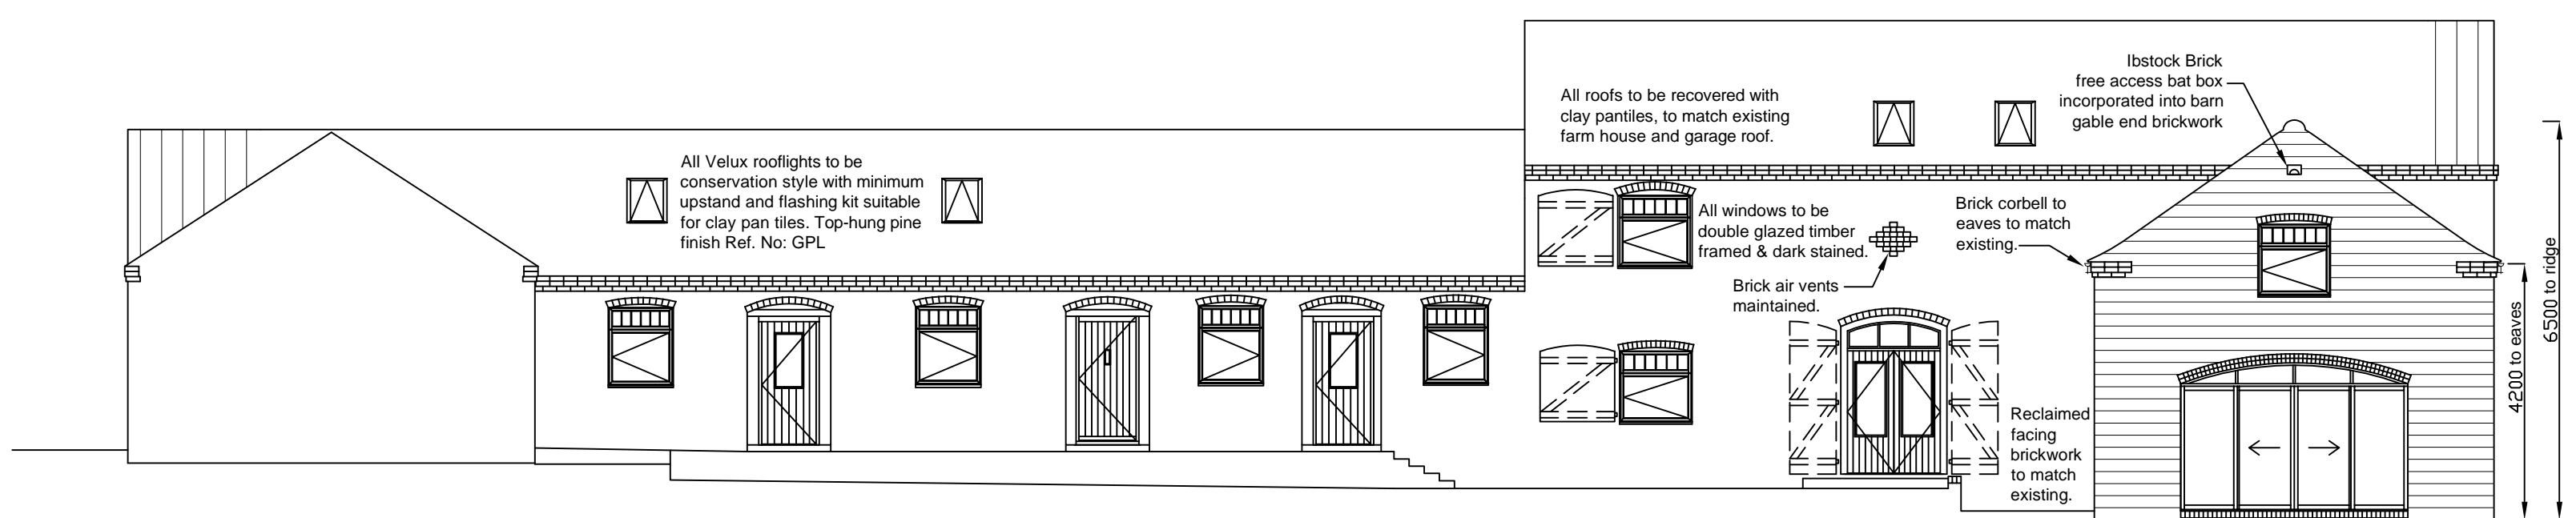


2) Yard South West Elevation (Scale 1:100)

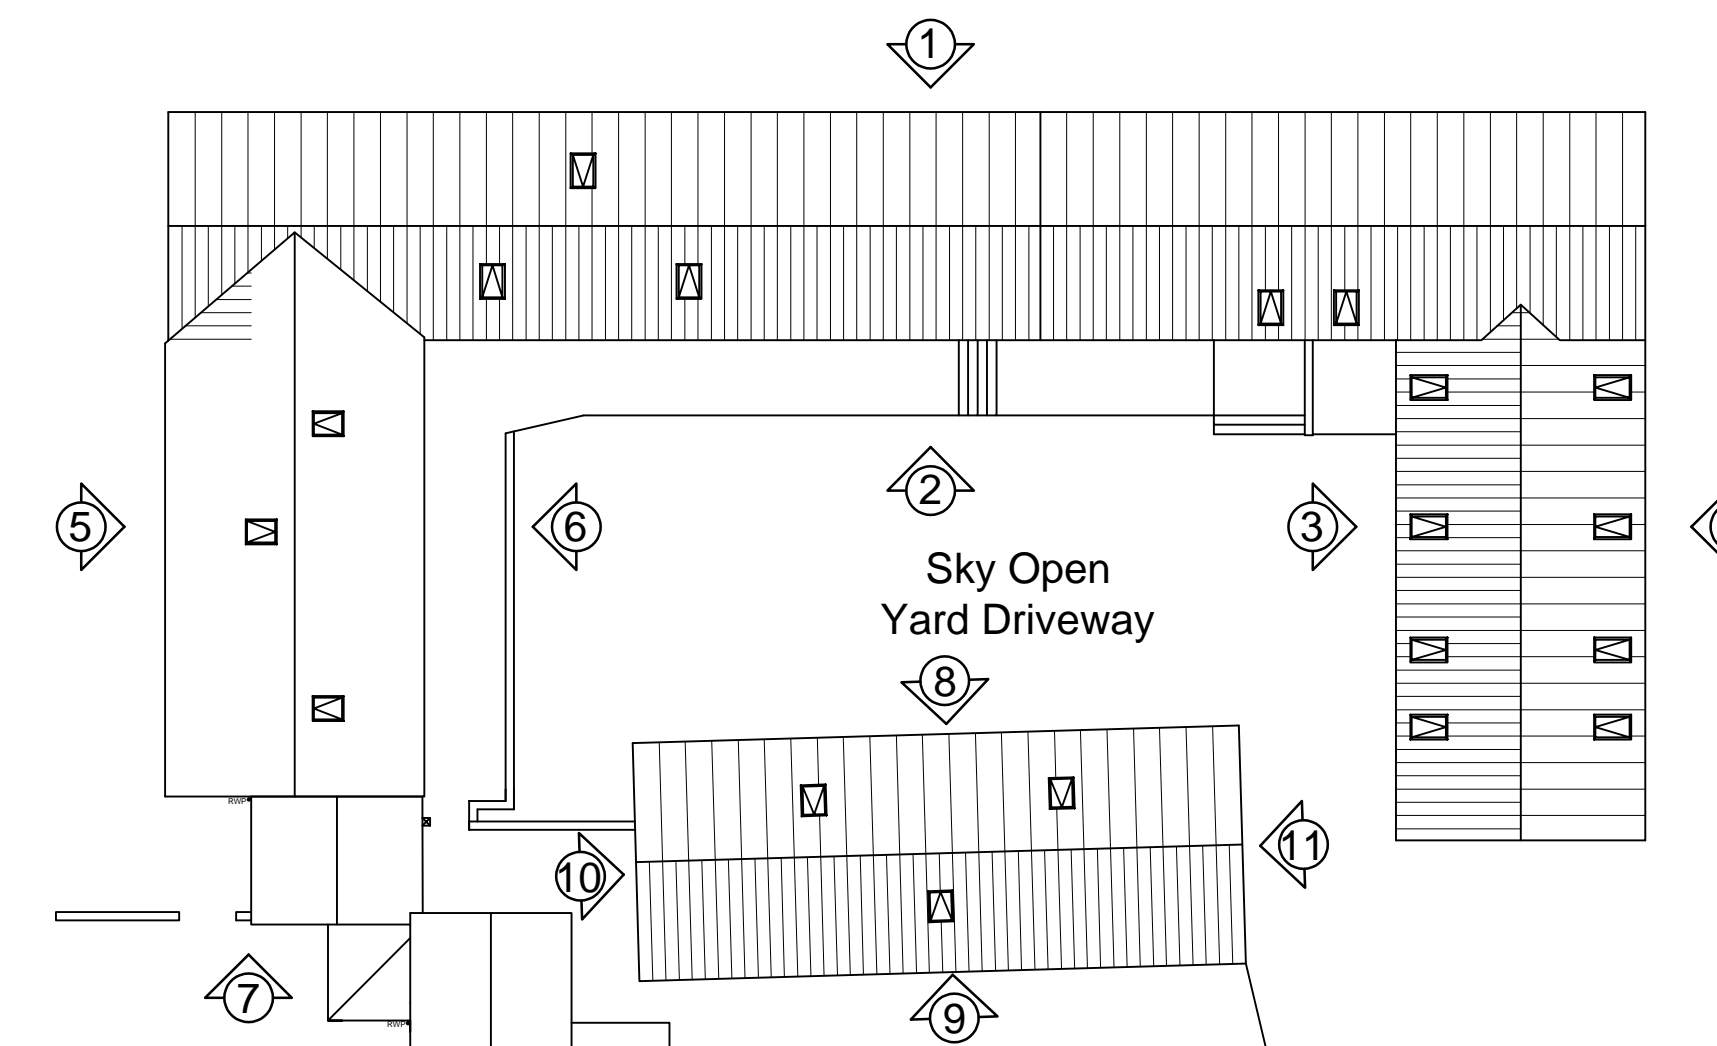

Proposed Roof Plan (Scale 1:200)

 


Garage & re-built house eaves corbel details throughout to match stables / barn outbuildings

 


112mm half round Polypipe cast iron style plastic gutters on galvanised bow & pin rise & fall brackets


Typical Eaves Details to Rebuild Stables (Scale 1:20)

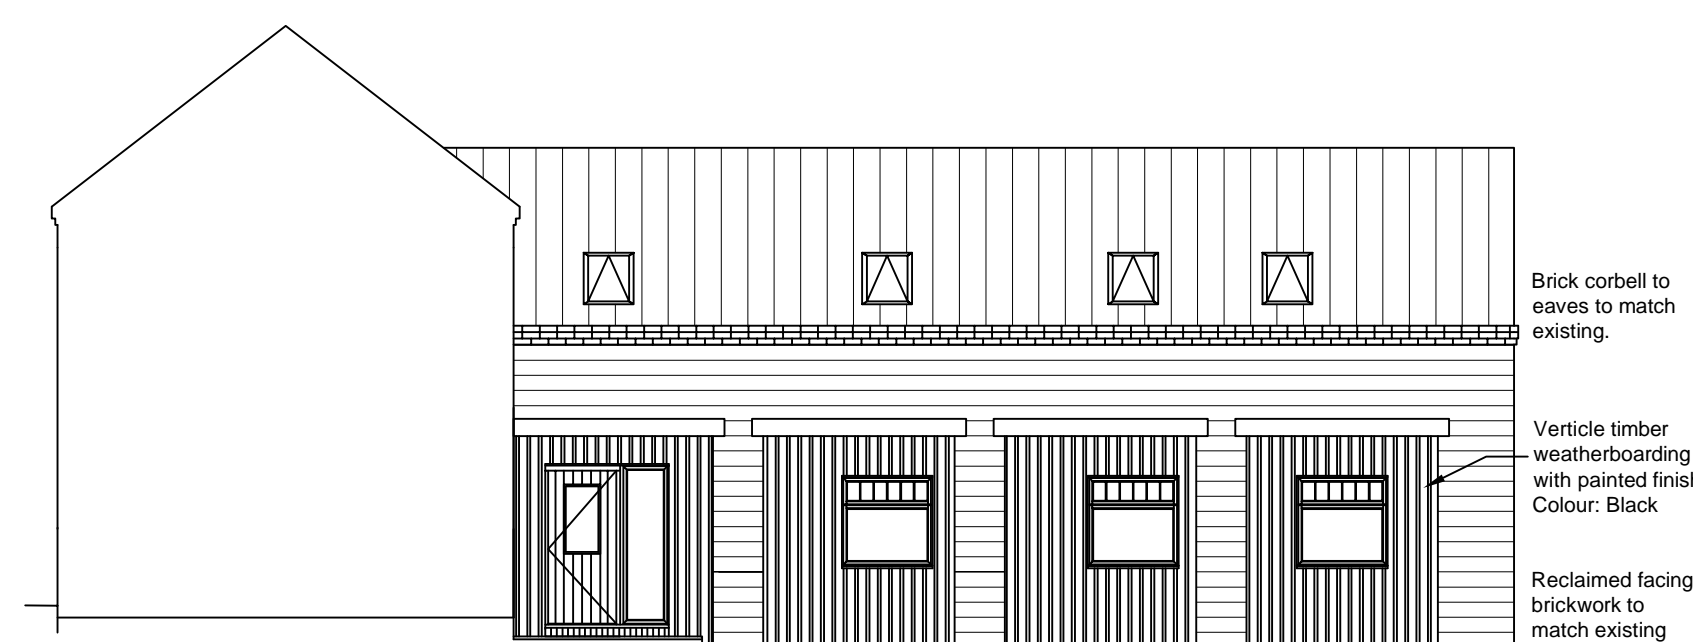


3) Yard North West Elevation (Scale 1:100)

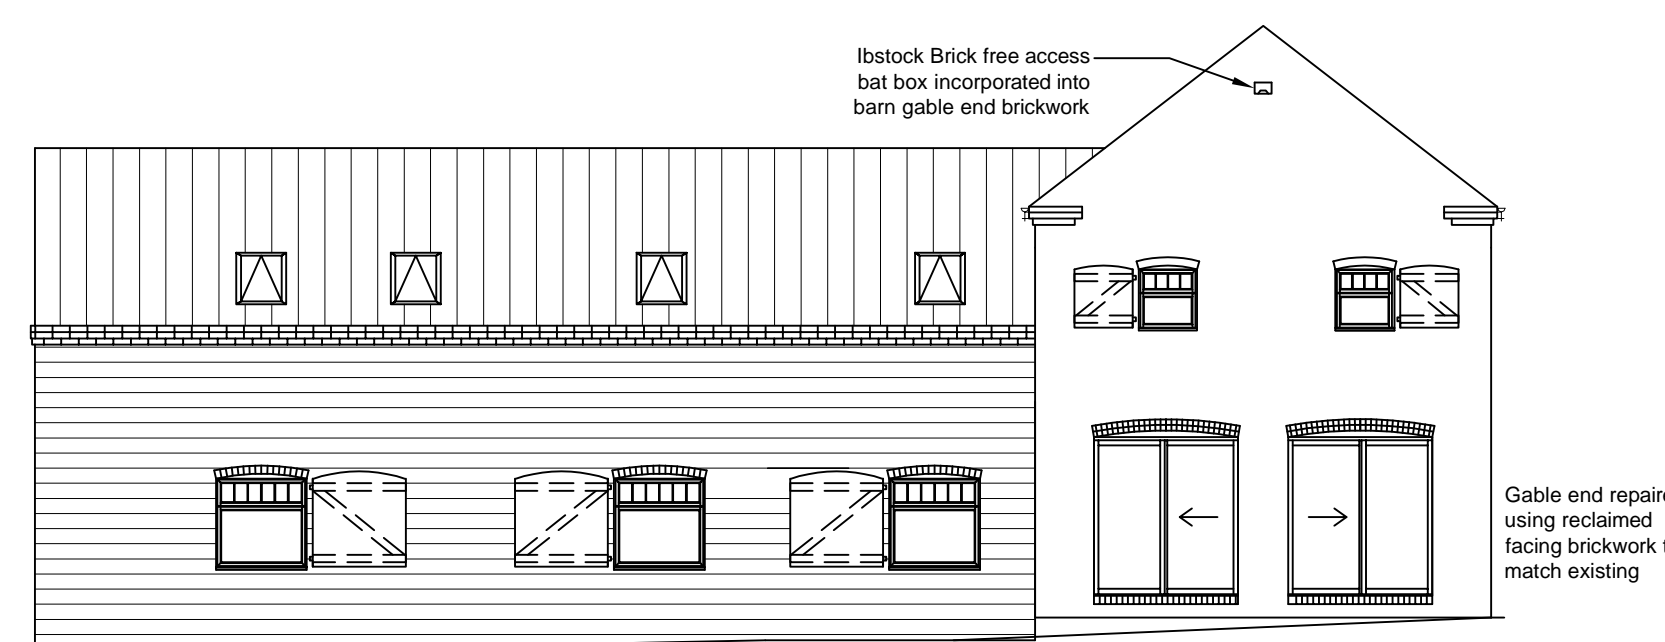


4) South East Elevation (Scale 1:100)

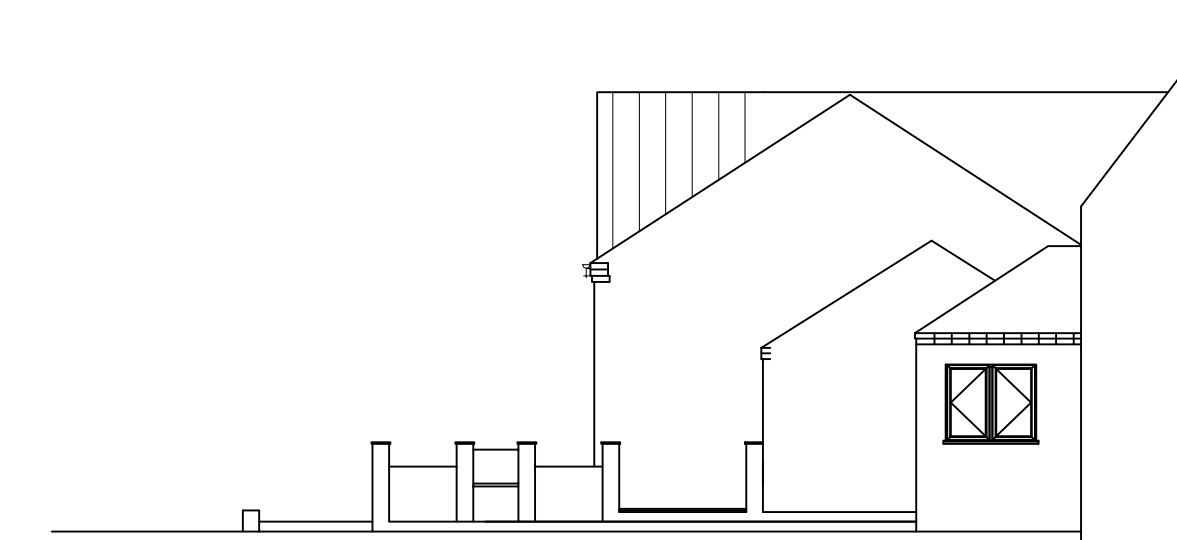


7) South West Elevation (patio view)

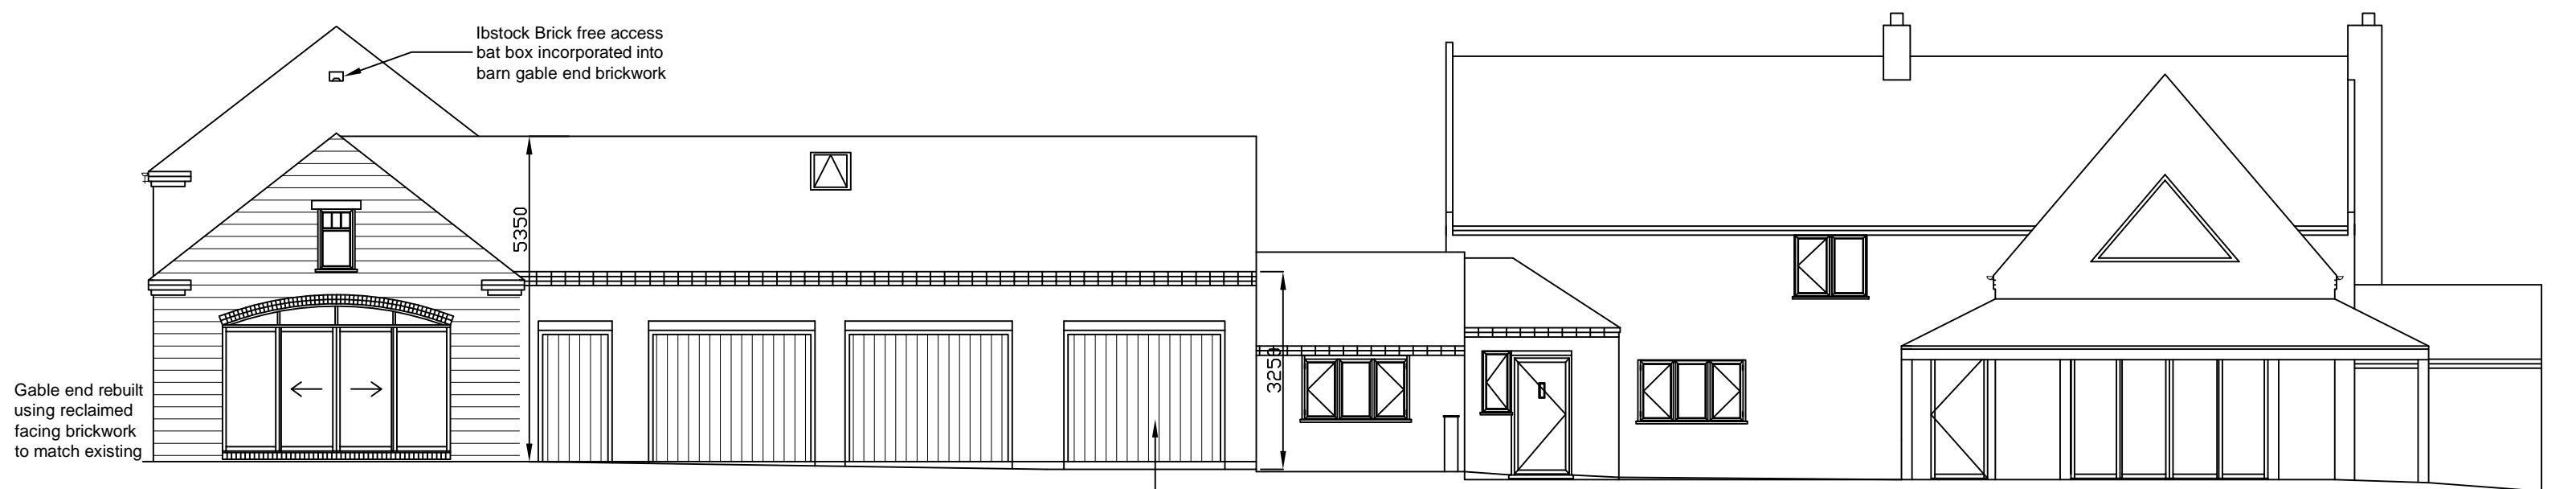


5) North West Elevation

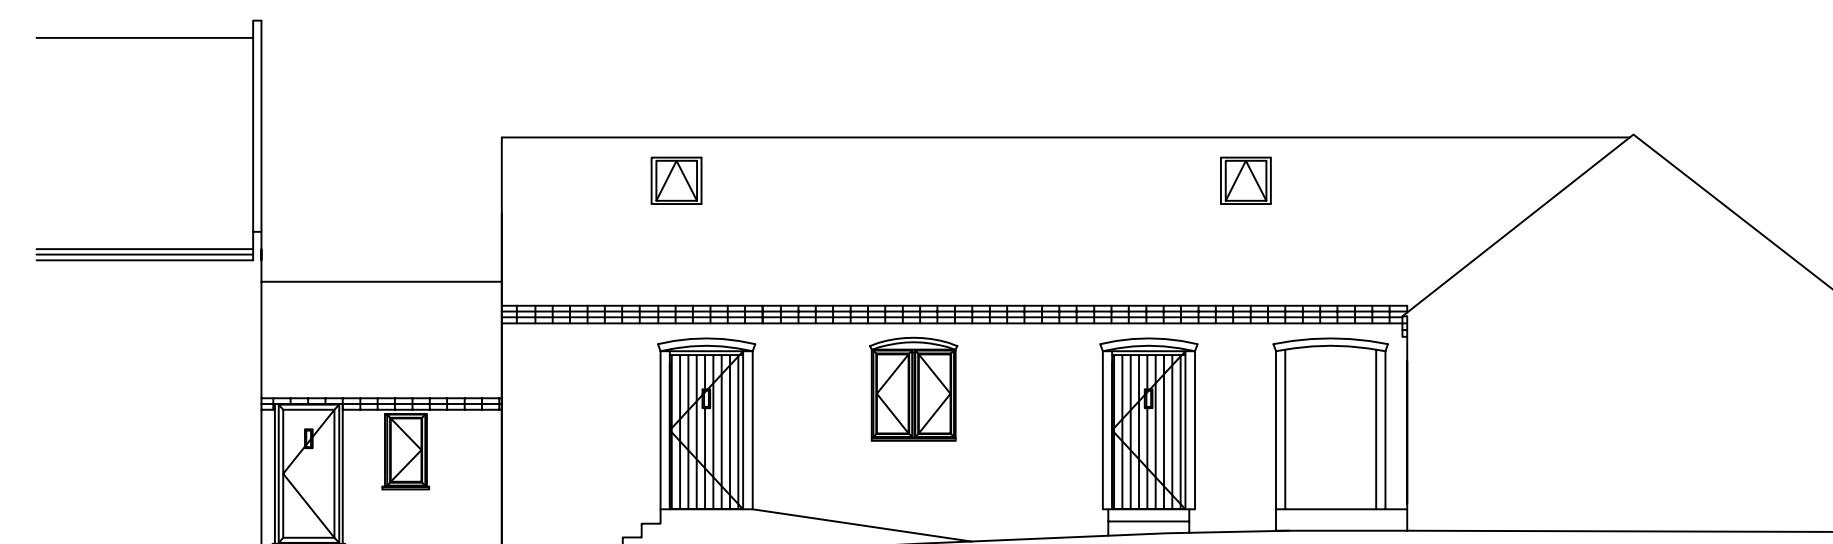


6) Yard South East Elevation

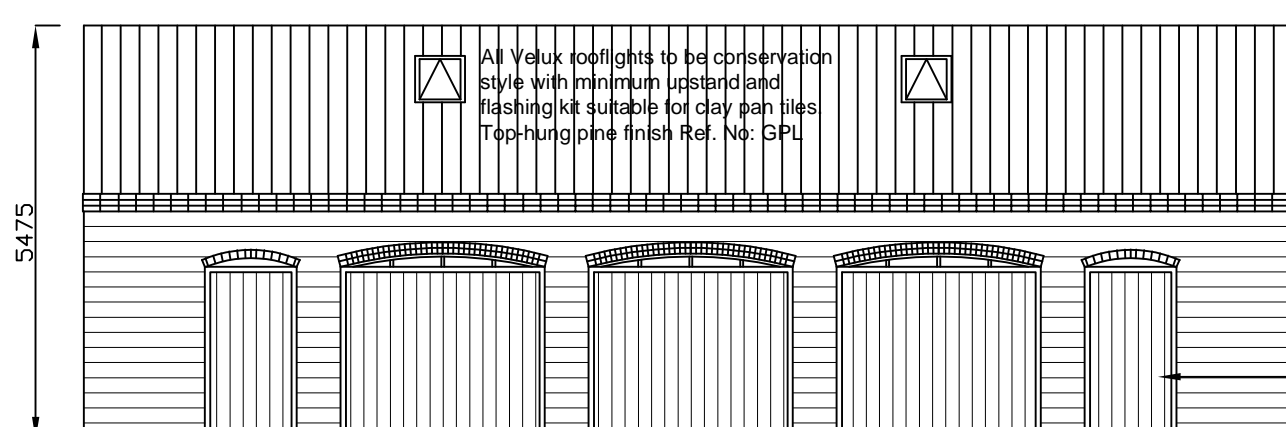


8) Garage North East Elevation (Scale 1:100)

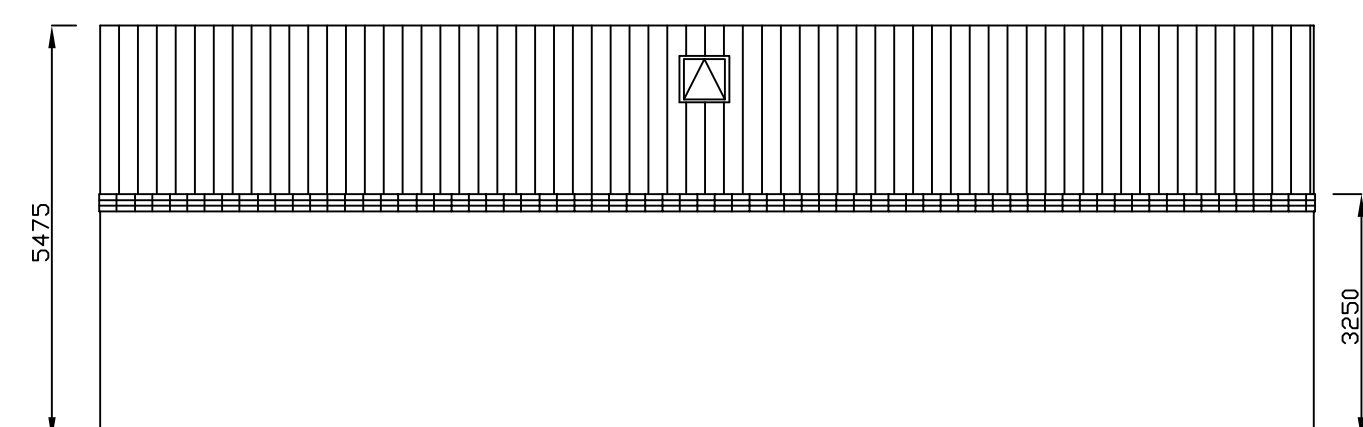

9) Garage South West Elevation (Scale 1:100)

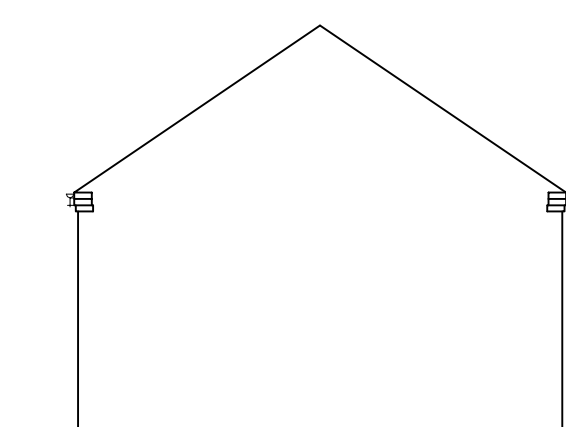

10) Garage North West Elevation (Scale 1:100)

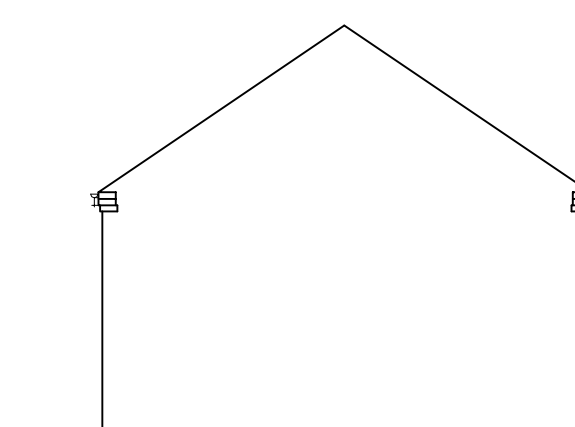

11) Garage South East Elevation (Scale 1:100)



P3	Unit 1 replacement of cart shed proposed eaves height lowered, windows relocated & Velux windows added to roof. Re-issued for Planning	MJB	25.07.22
P2	Bat boxes added to gable end walls on Elevations 2, 4 & 5 to provide box roosting as requested by ecologist.	MJB	29.11.21
P1	Issued for Planning.	MJB	04.07.21

rev	amendments	by	date
-----	------------	----	------



Mathew Bell
 Forwood Farm,
 Treswell,
 Retford, Nottinghamshire,
 DN22 0EE
 T +44 (0) 1777 248 719
 M +44 (0) 7985 289 080
 E mathew.james.bell@hotmail.com

Client: Mr M.J. Bell

Project: Barn & Stable Conversion
 Forwood Farm, Treswell,
 Retford, Notts
 DN22 0EE
 Title: Proposed Elevations

Drawing Number: 2021/24-A1-P200 Rev: P3

Drawing Status: Planning Date Created: 04.07.2021 Drawing Scale: 1:100

Project Number: 2021/24 Project Leader: MJB Drawn By: MJB

Paper Size: A1