



**notes :**

1. IF THIS DRAWING HAS BEEN RECEIVED ELECTRONICALLY IT IS THE RECIPIENT'S RESPONSIBILITY TO PRINT THE DOCUMENT TO THE CORRECT SCALE
2. ALL DIMENSIONS ARE IN MILLIMETRES UNLESS STATED OTHERWISE IT IS RECOMMENDED THAT INFORMATION IS NOT SCALED OFF THIS DRAWING
3. THIS DRAWING SHOULD BE READ IN CONJUNCTION WITH ALL OTHER RELEVANT DRAWINGS AND SPECIFICATIONS

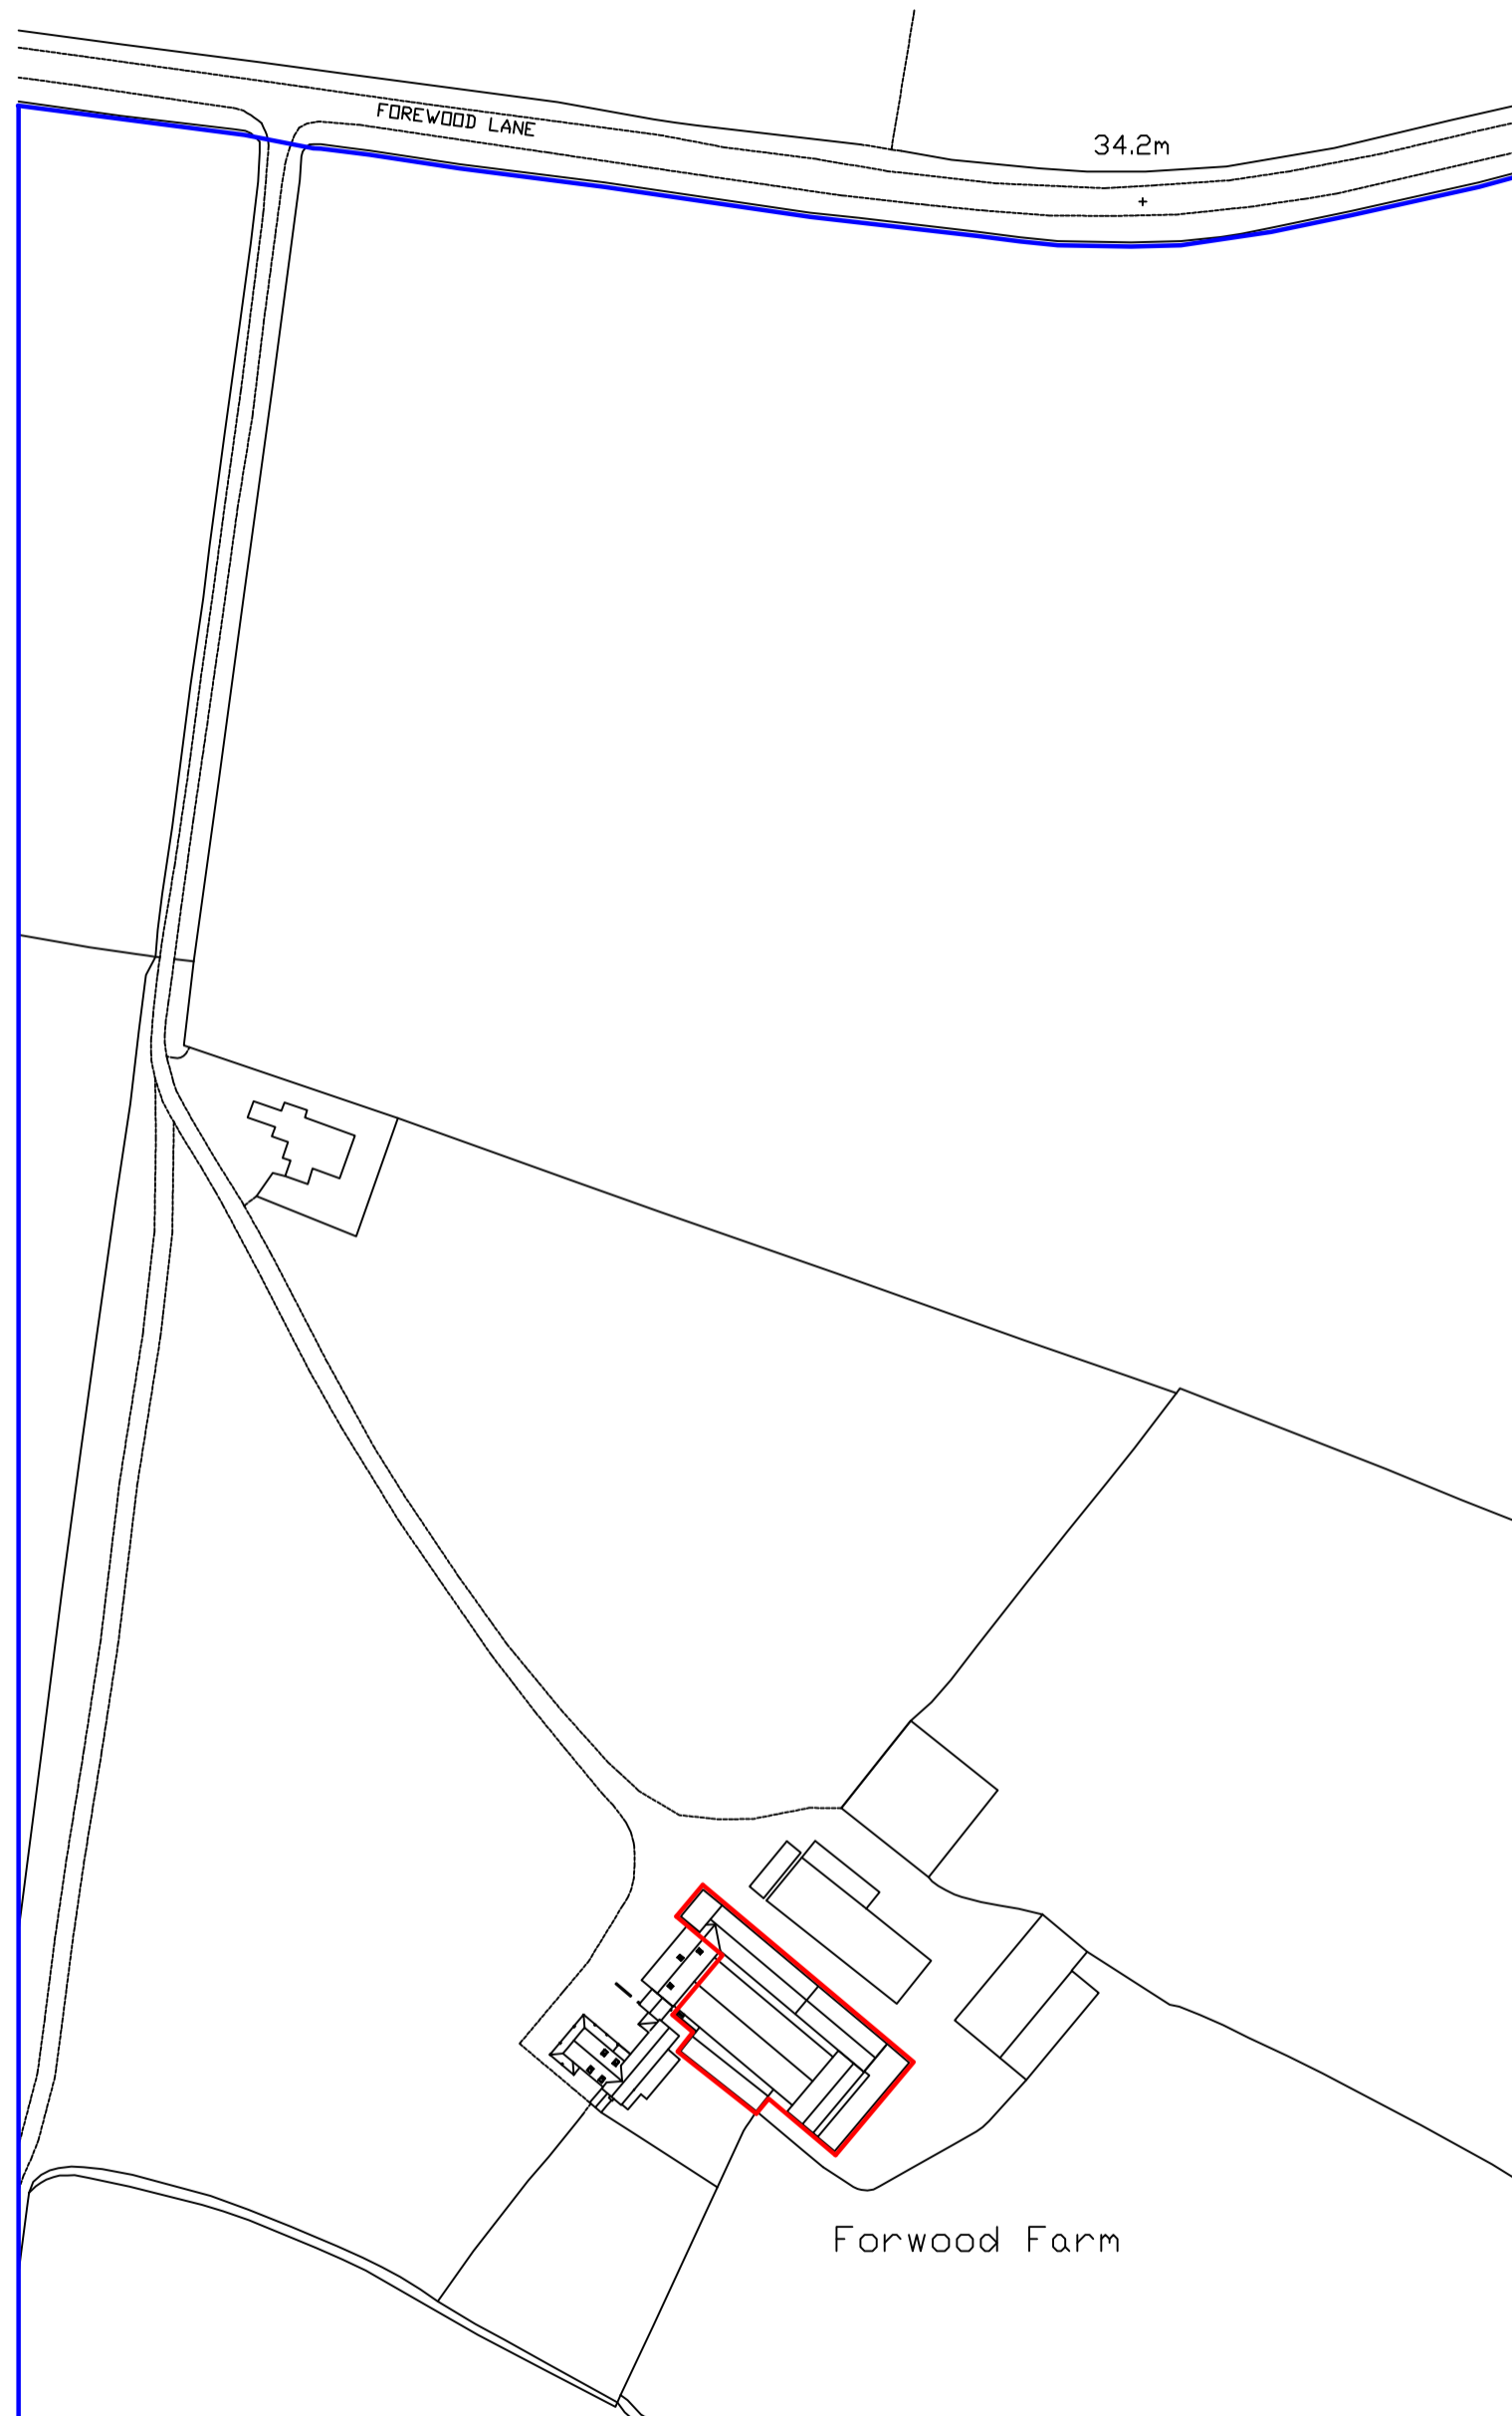

Site Plan (Scale 1:1250)

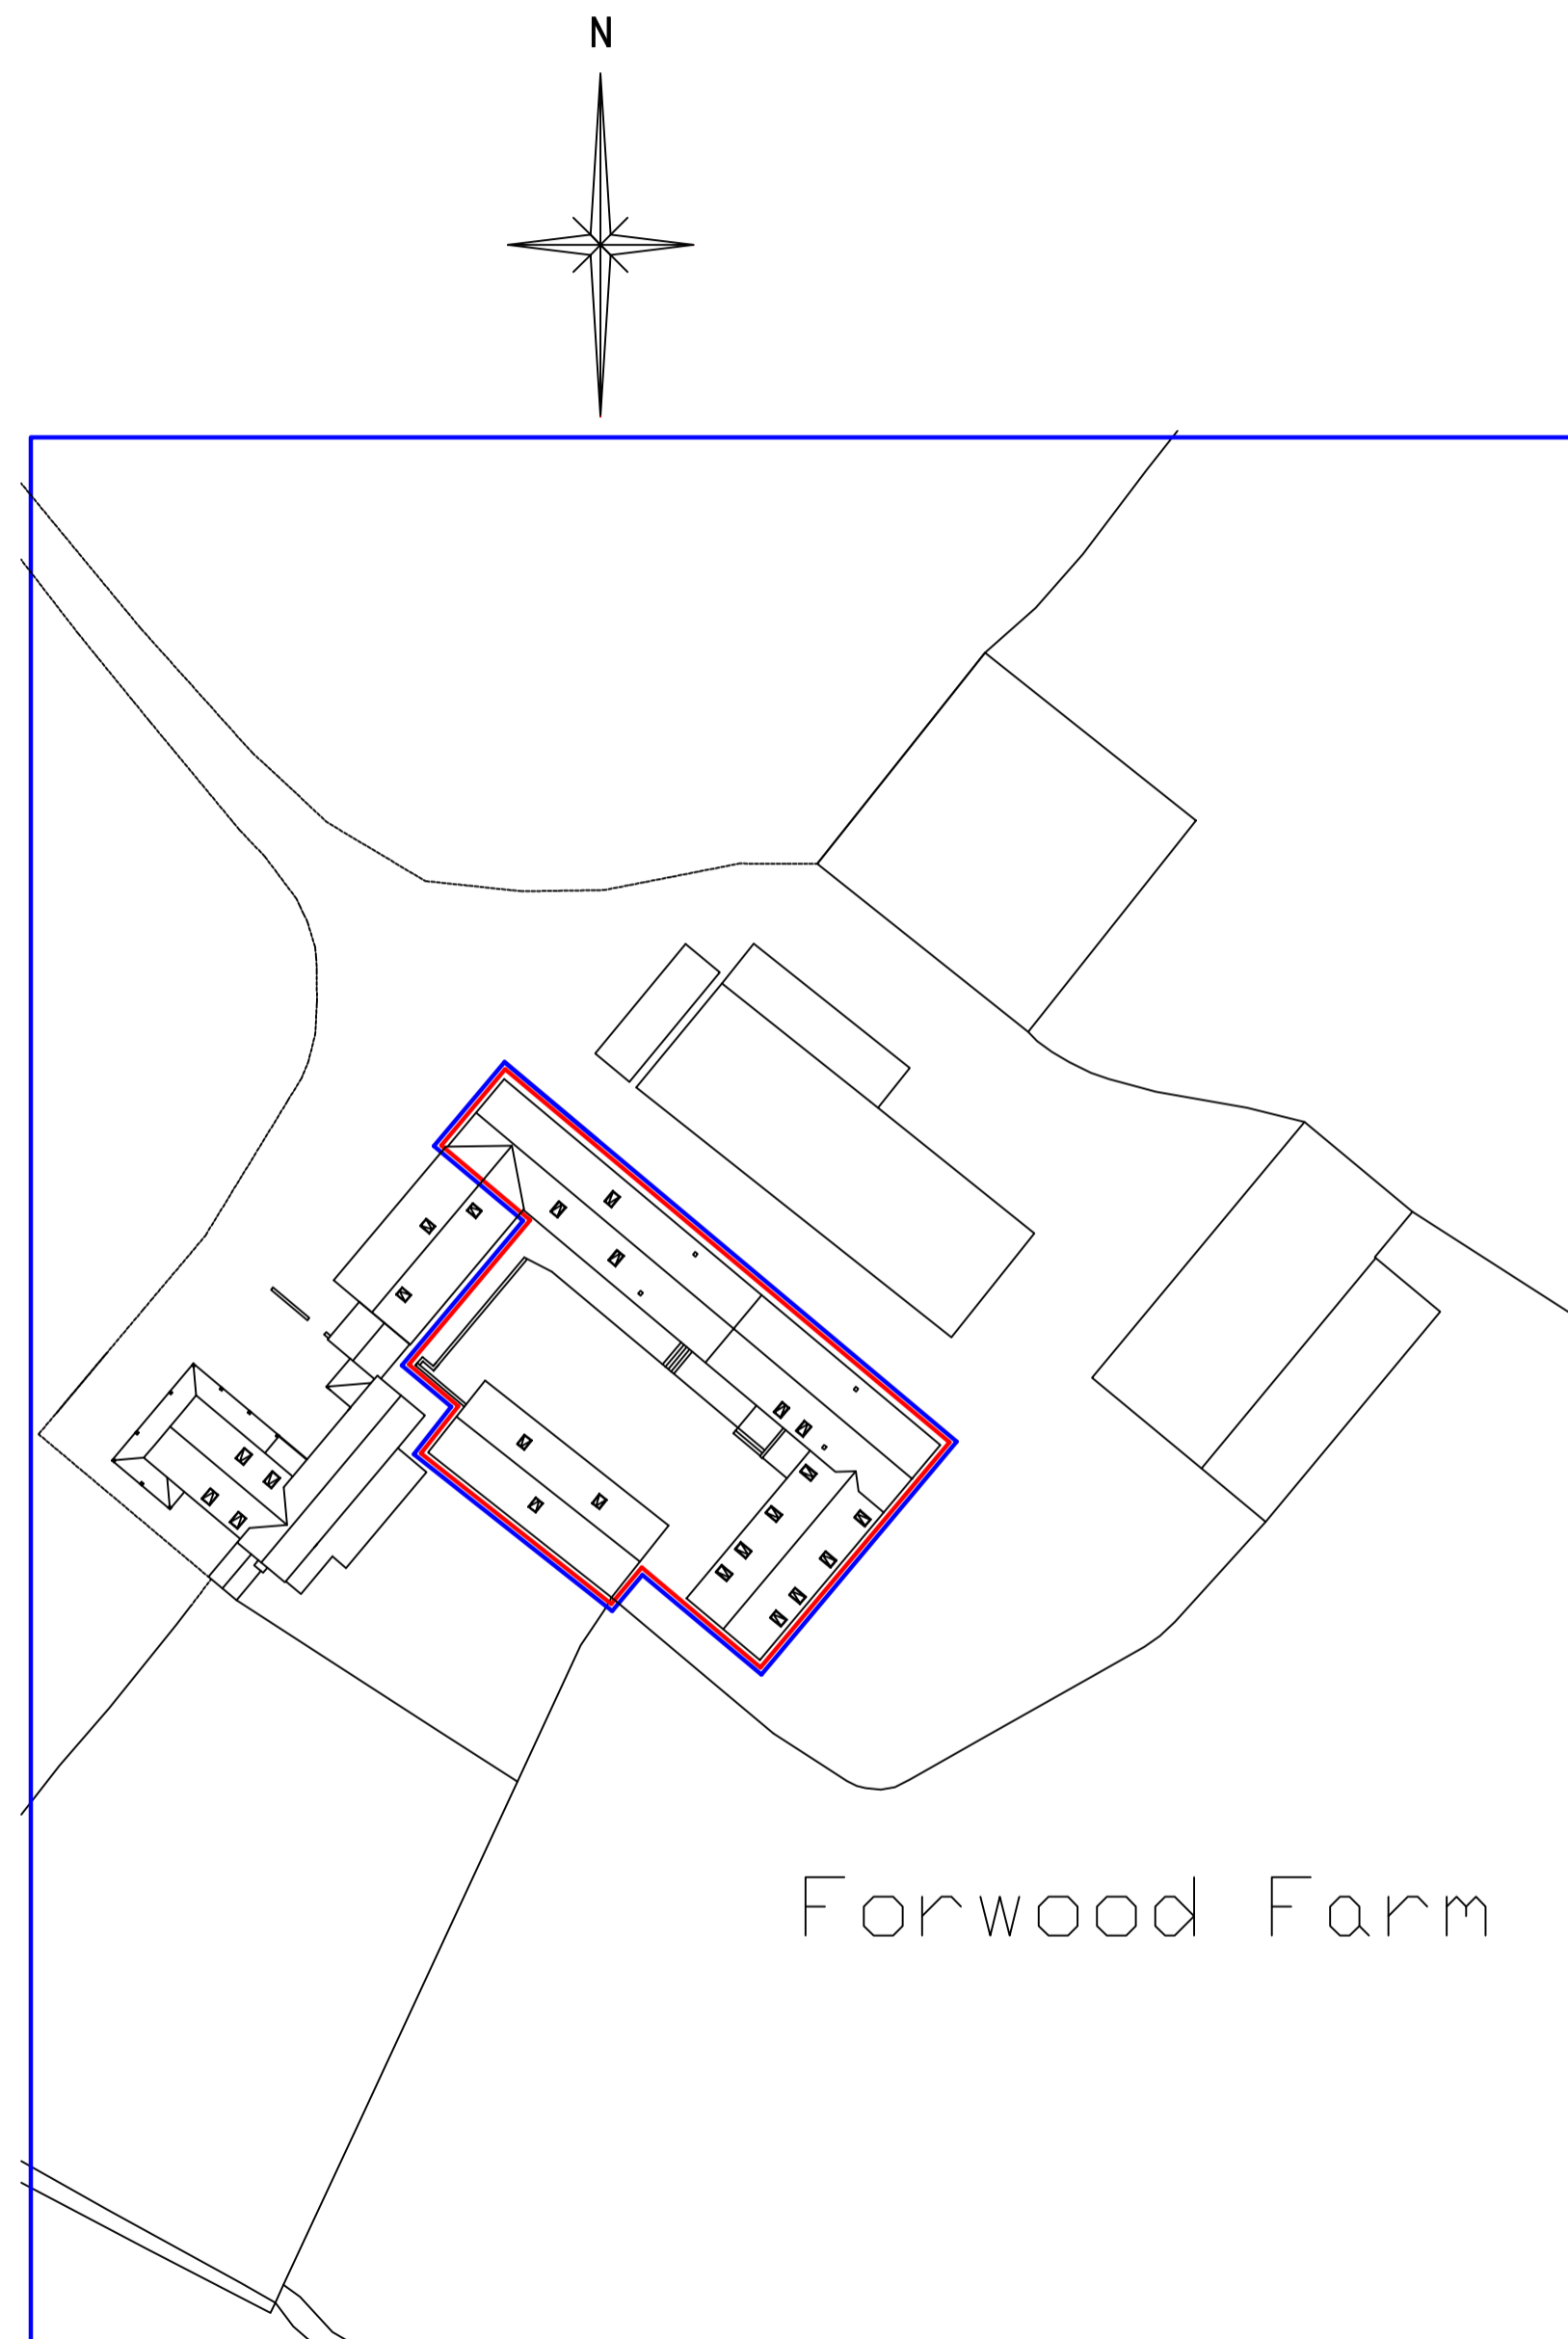


Block Plan (Scale 1:500)



P2	Roof on Proposed Block Plan updated. Re-issued for Planning.	MJB	25.07.22
P1	Issued for Planning.	MJB	04.07.21

rev	amendments	by	date
-----	------------	----	------

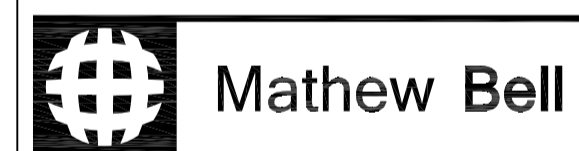

**Mathew Bell**  
 Forwood Farm,  
 Treswell,  
 Retford, Nottinghamshire,  
 DN22 0EE  
 T +44 (0) 1777 248 719  
 M +44 (0) 7985 289 080  
 E [mathew.james.bell@hotmail.com](mailto:mathew.james.bell@hotmail.com)

Client:  
**Mr M.J. Bell**

Project:  
**Barn & Stable Conversion  
 Forwood Farm, Treswell,  
 Retford, Notts  
 DN22 0EE**

Title:  
**Proposed Site & Block Plans**

Drawing Number: **2021/24-A2-P100** Rev: **P2**

Drawing Status: <b>Planning</b>	Date Created: <b>04.07.2021</b>	Drawing Scale: <b>As Stated</b>
------------------------------------	------------------------------------	------------------------------------

Project Number: <b>2021/24</b>	Project Leader: <b>MJB</b>	Drawn By: <b>MJB</b>
-----------------------------------	-------------------------------	-------------------------

Paper Size: <b>A2</b>
--------------------------