
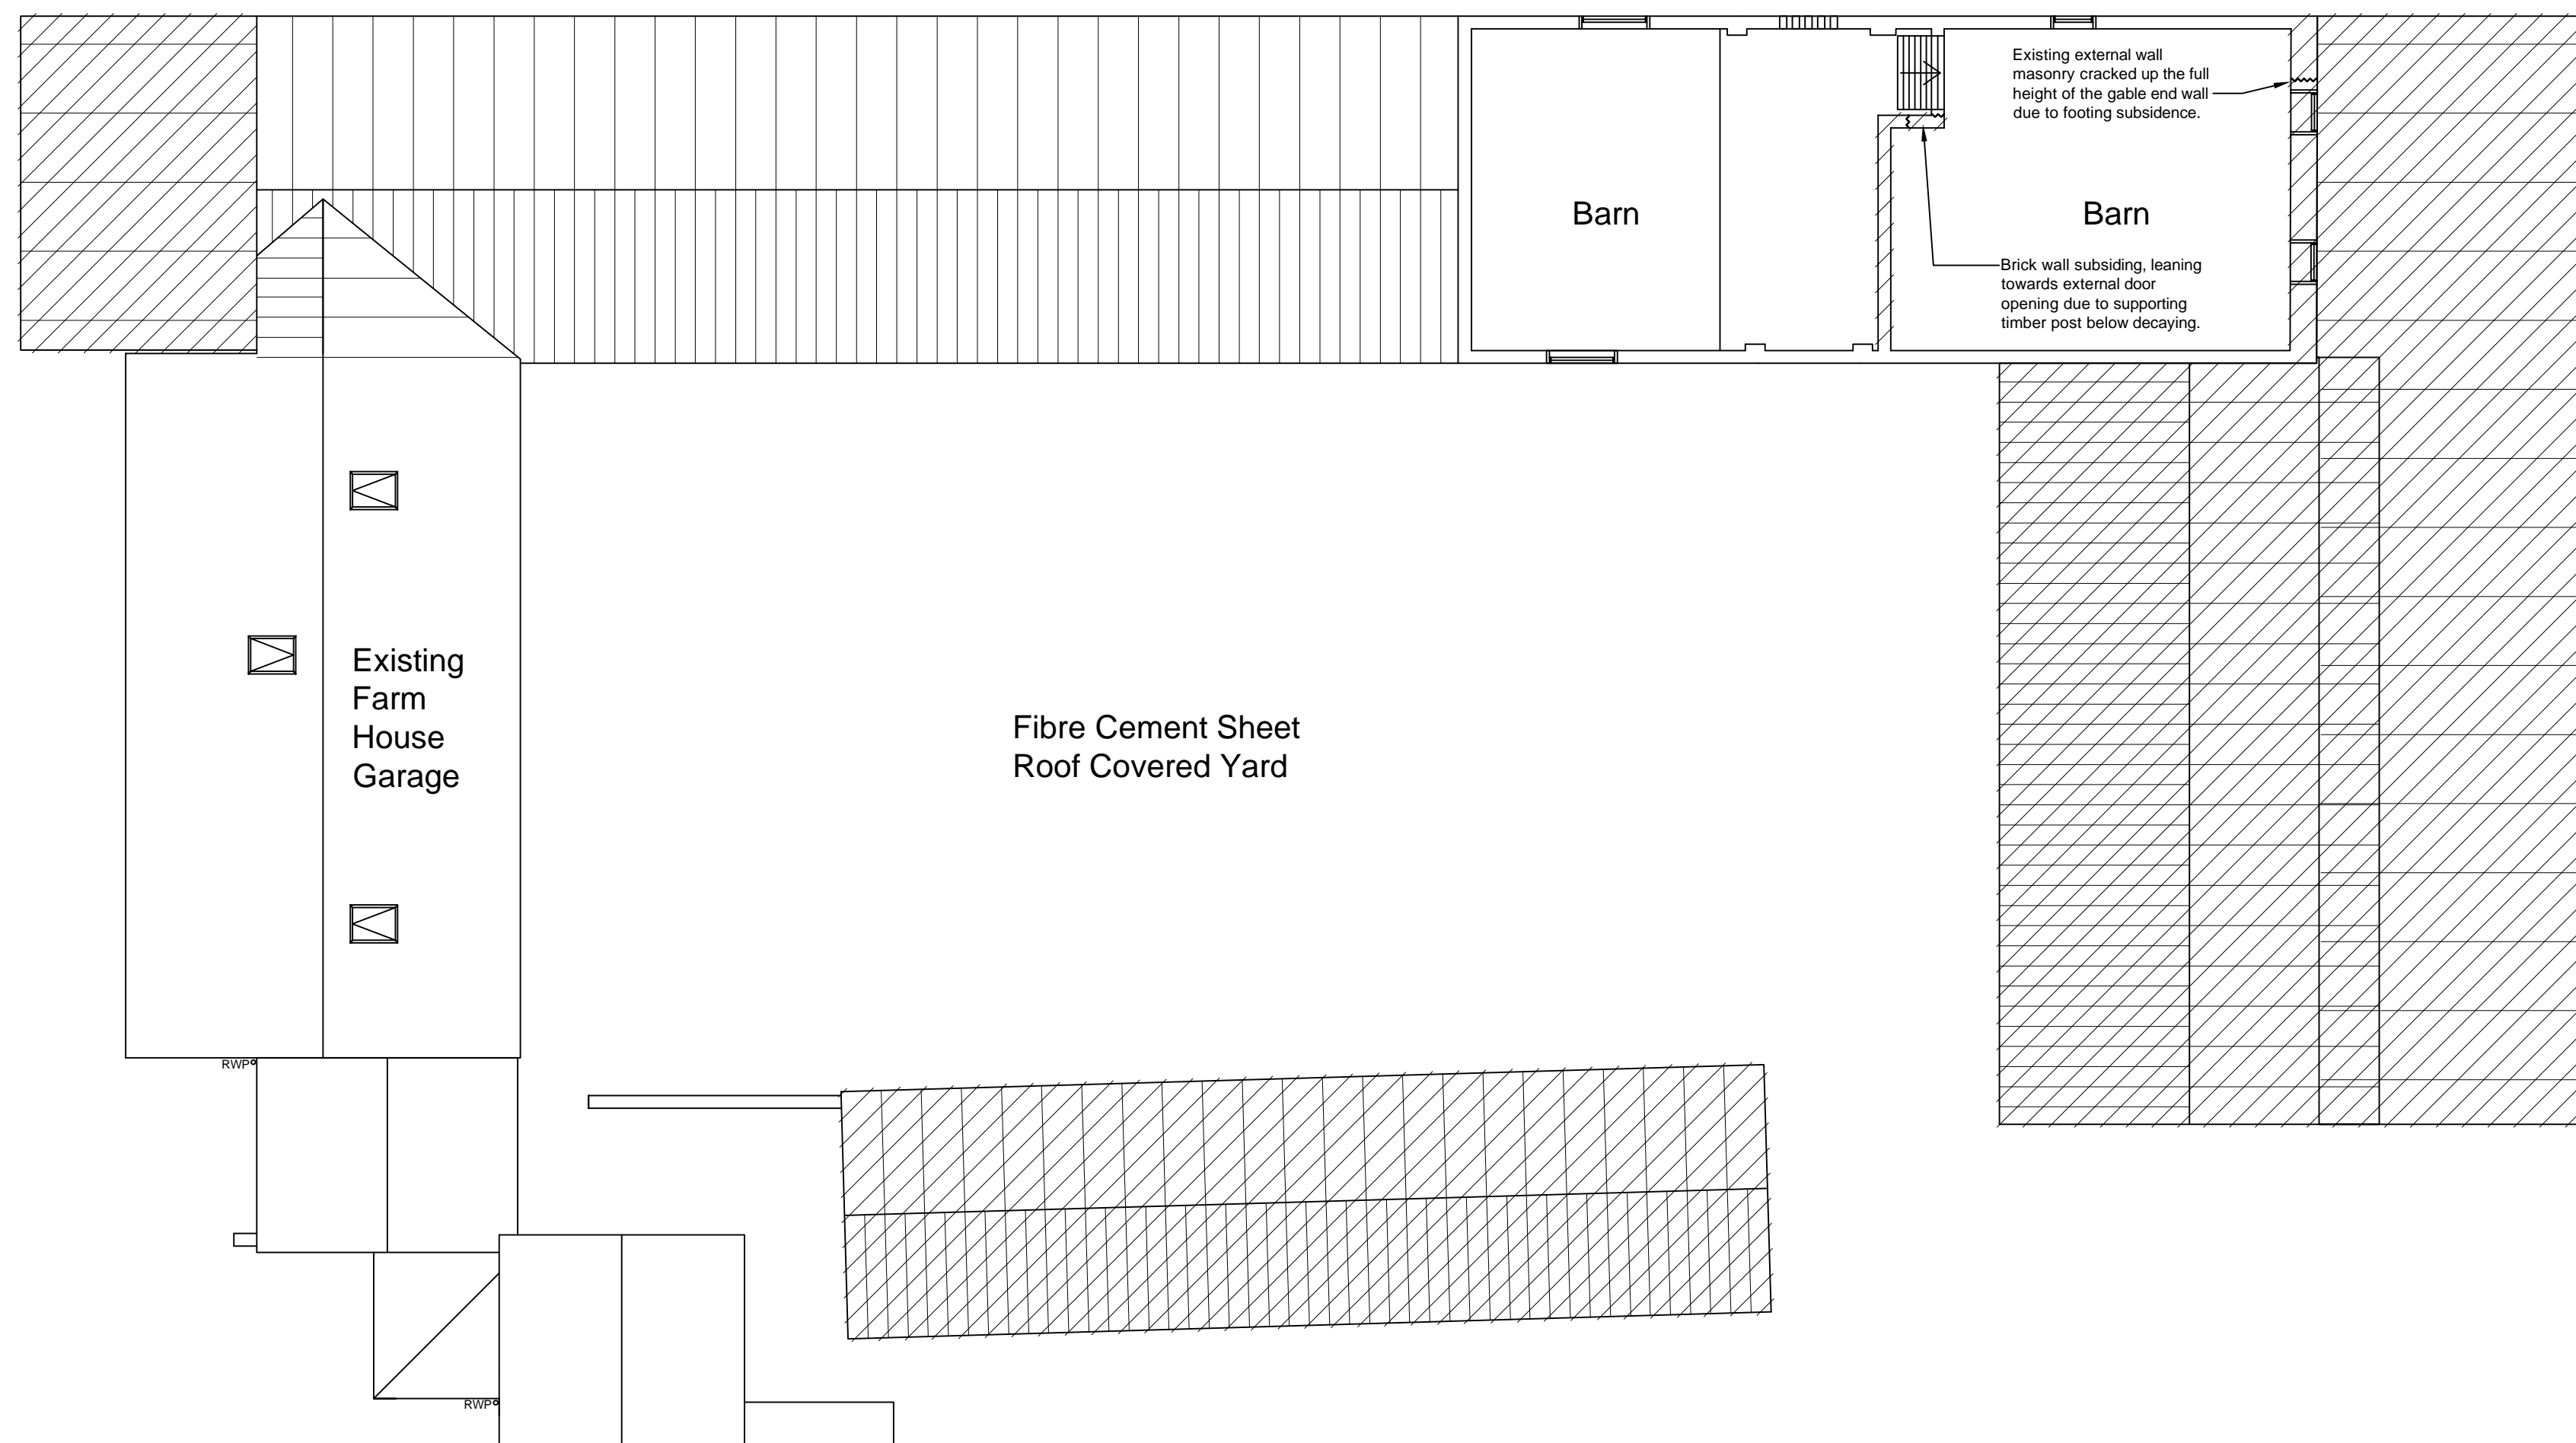
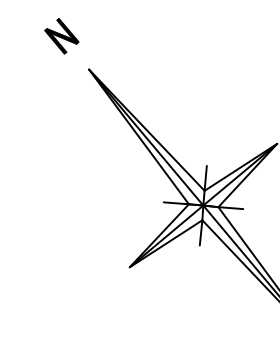


notes :


1. IF THIS DRAWING HAS BEEN RECEIVED ELECTRONICALLY IT IS THE RECIPIENTS RESPONSIBILITY TO PRINT THE DOCUMENT TO THE CORRECT SCALE
2. ALL DIMENSIONS ARE IN MILLIMETRES UNLESS STATED OTHERWISE IT IS RECOMMENDED THAT INFORMATION IS NOT SCALED OFF THIS DRAWING
3. THIS DRAWING SHOULD BE READ IN CONJUNCTION WITH ALL OTHER RELEVANT DRAWINGS AND SPECIFICATIONS

Key


Area of structure to be demolished: 



Existing First Floor Plan (Scale 1:100)

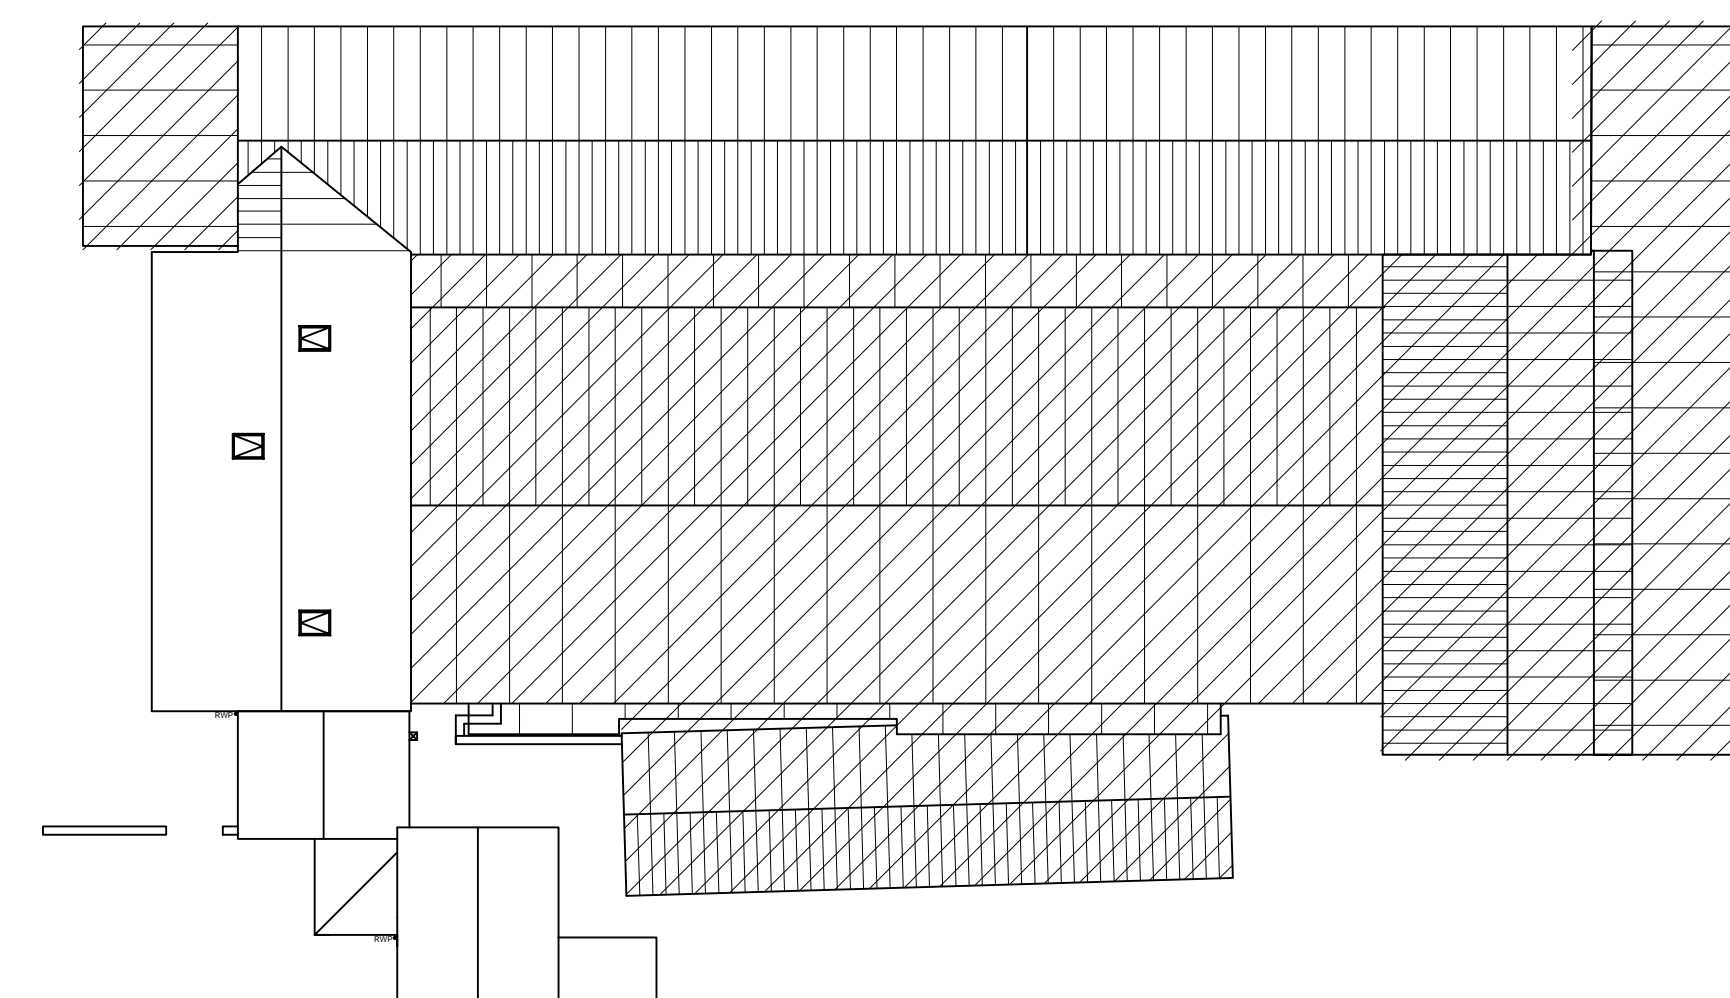


Existing Roof Plan (Scale 1:200)

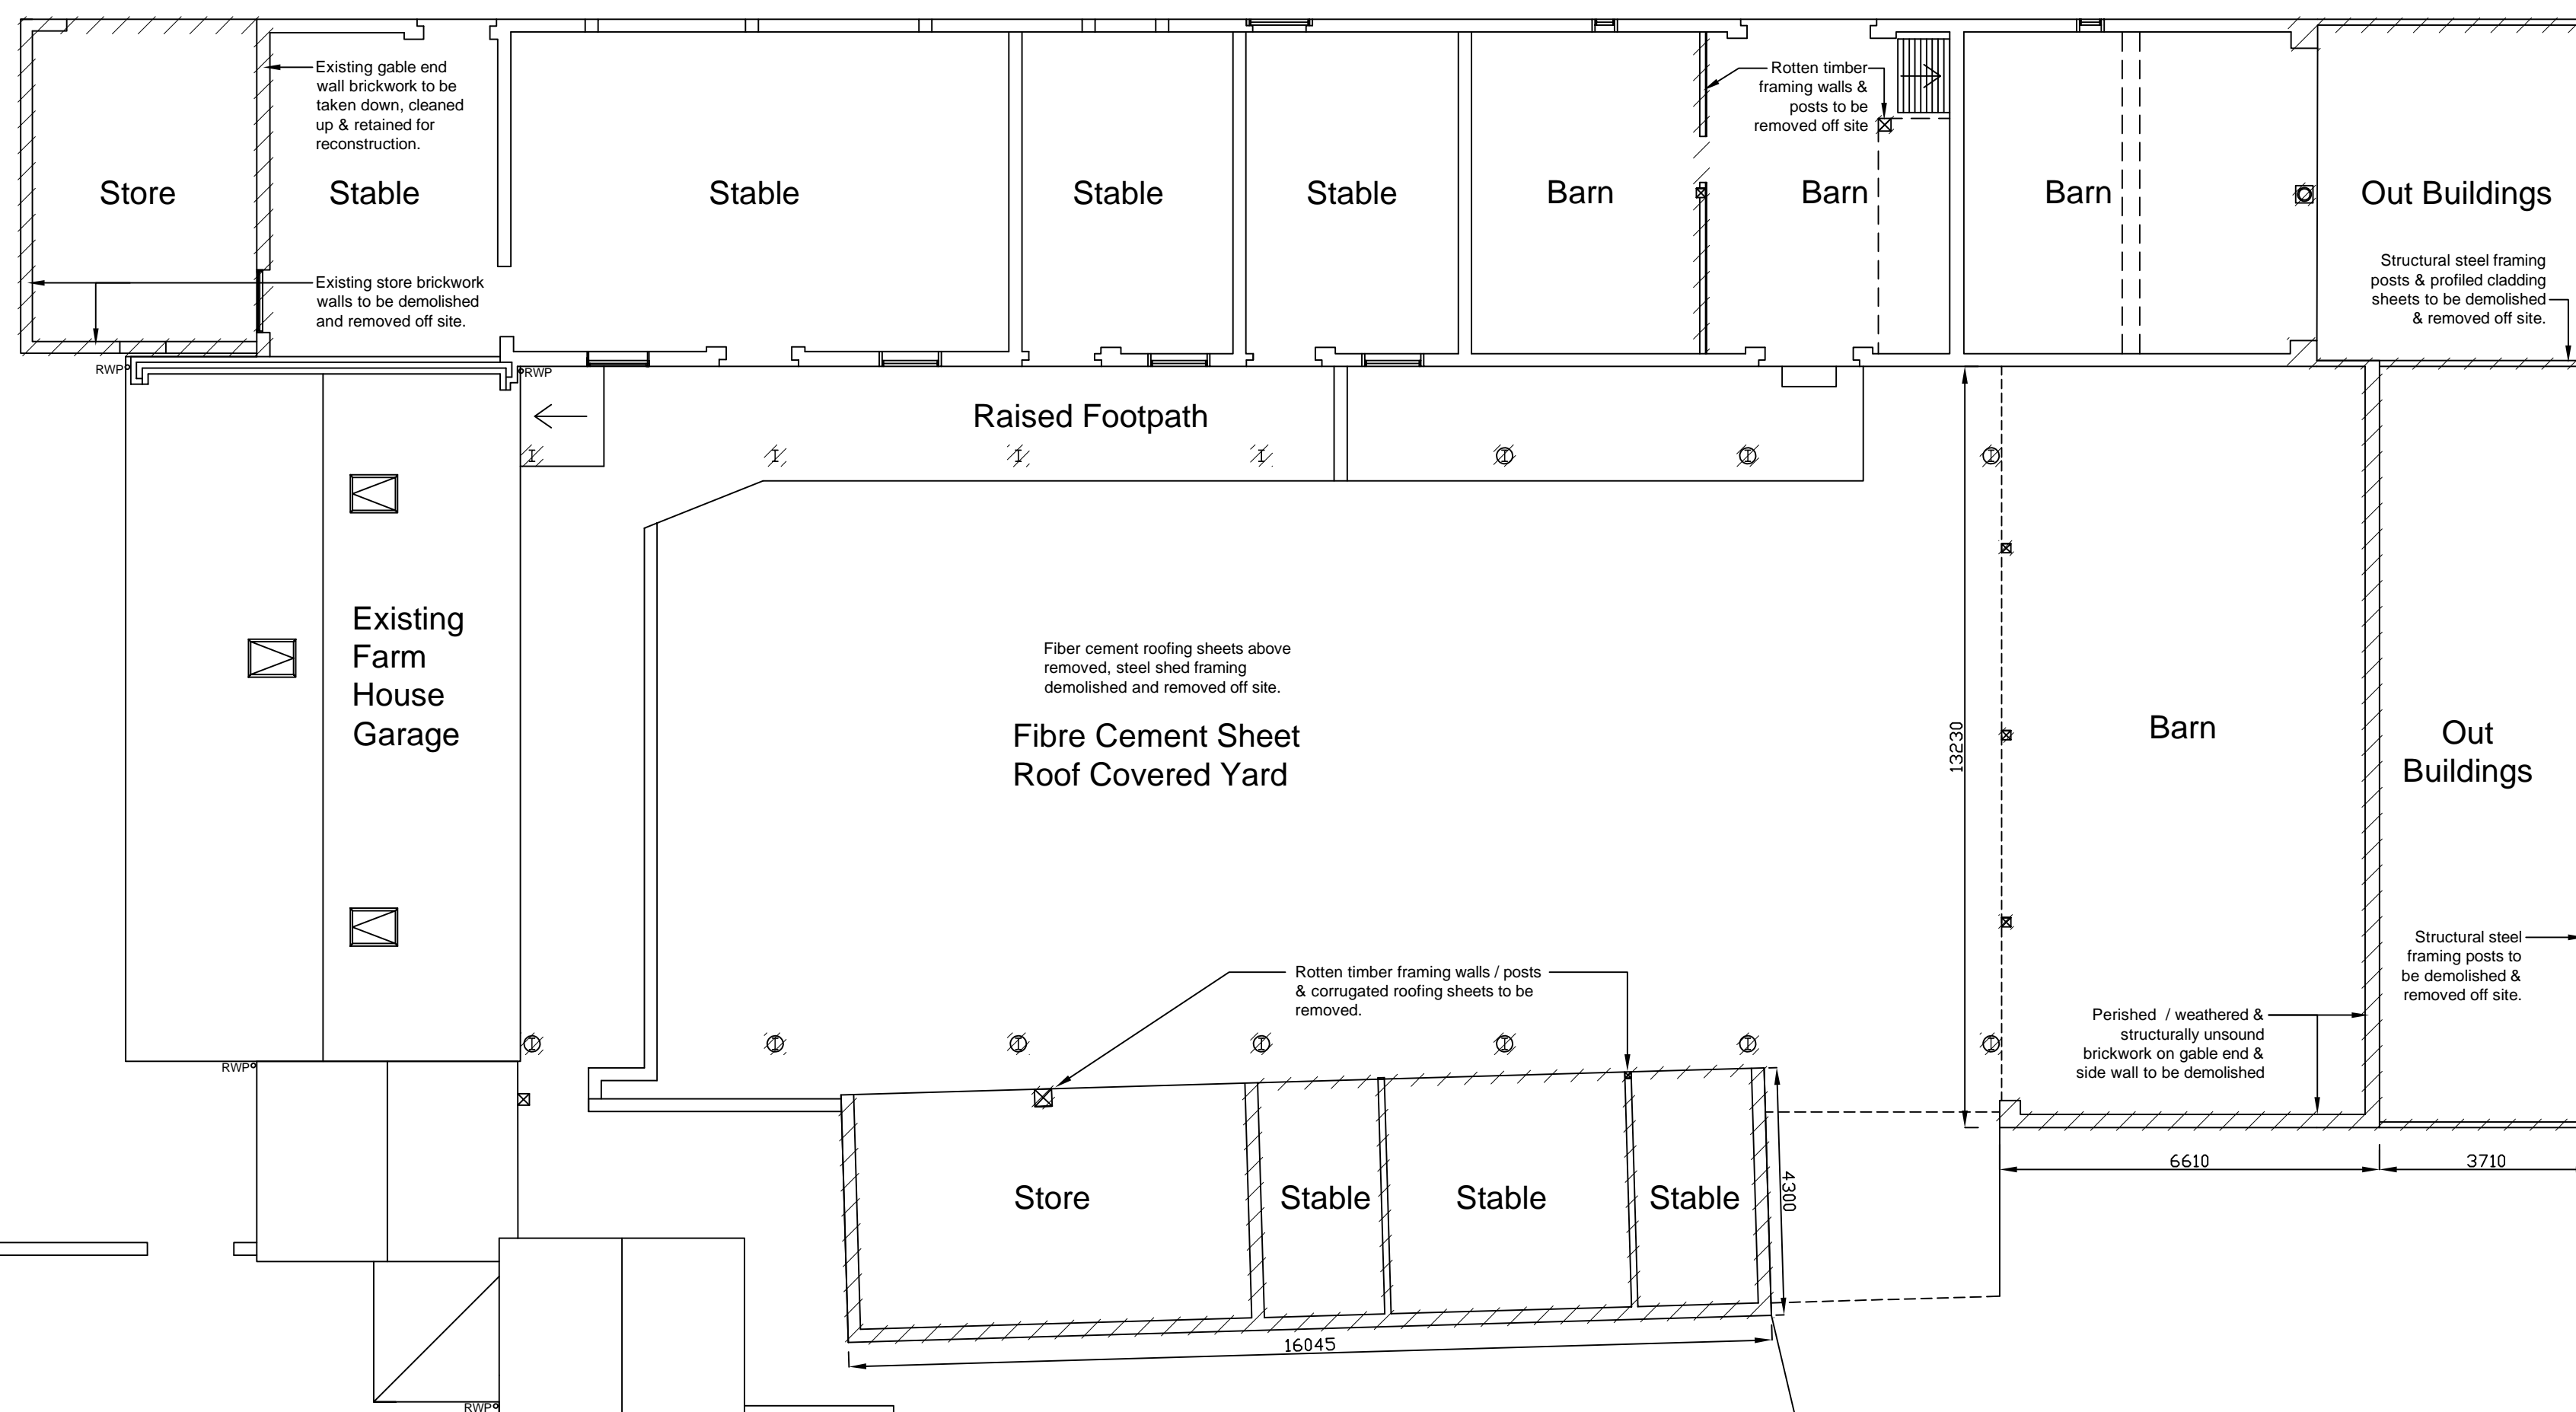

Existing Ground Floor Plan (Scale 1:100)

P2	Re-issued for Planning.	MJB	25.07.22
P1	Issued for Planning.	MJB	04.07.21

rev	amendments	by	date
-----	------------	----	------

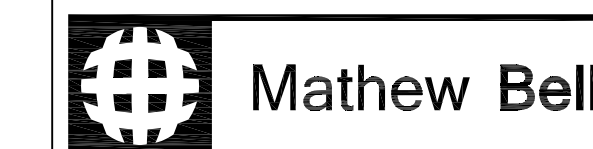

Mathew Bell
Forwood Farm,
Treswell,
Retford, Nottinghamshire,
DN22 0EE

T +44 (0) 1777 248 719
M +44 (0) 7985 289 080
E mathew.james.bell@hotmail.com

Client:
Mr M.J. Bell

Project:
Barn & Stable Conversion
Forwood Farm, Treswell,
Retford, Notts
DN22 0EE

Title:
Existing Floor & Roof Plans
with Proposed Demolition

Drawing Number: 2021/24-A1-P103 Rev: P2

Drawing Status: Planning Date Created: 04.07.2021 Drawing Scale: 1:100

Project Number: 2021/24 Project Leader: MJB Drawn By: MJB

Paper Size: A1

