


Note:
Contractor is to verify all dimensions and levels on site prior to site works commencement. Under no circumstances are any dimensions or levels to be scaled from this drawing number for the purpose of manufacturing components. Contractor to report any discrepancies to the Designer.


AS EXISTING PRINCIPAL ELEVATION




AS EXISTING RHS ELEVATION

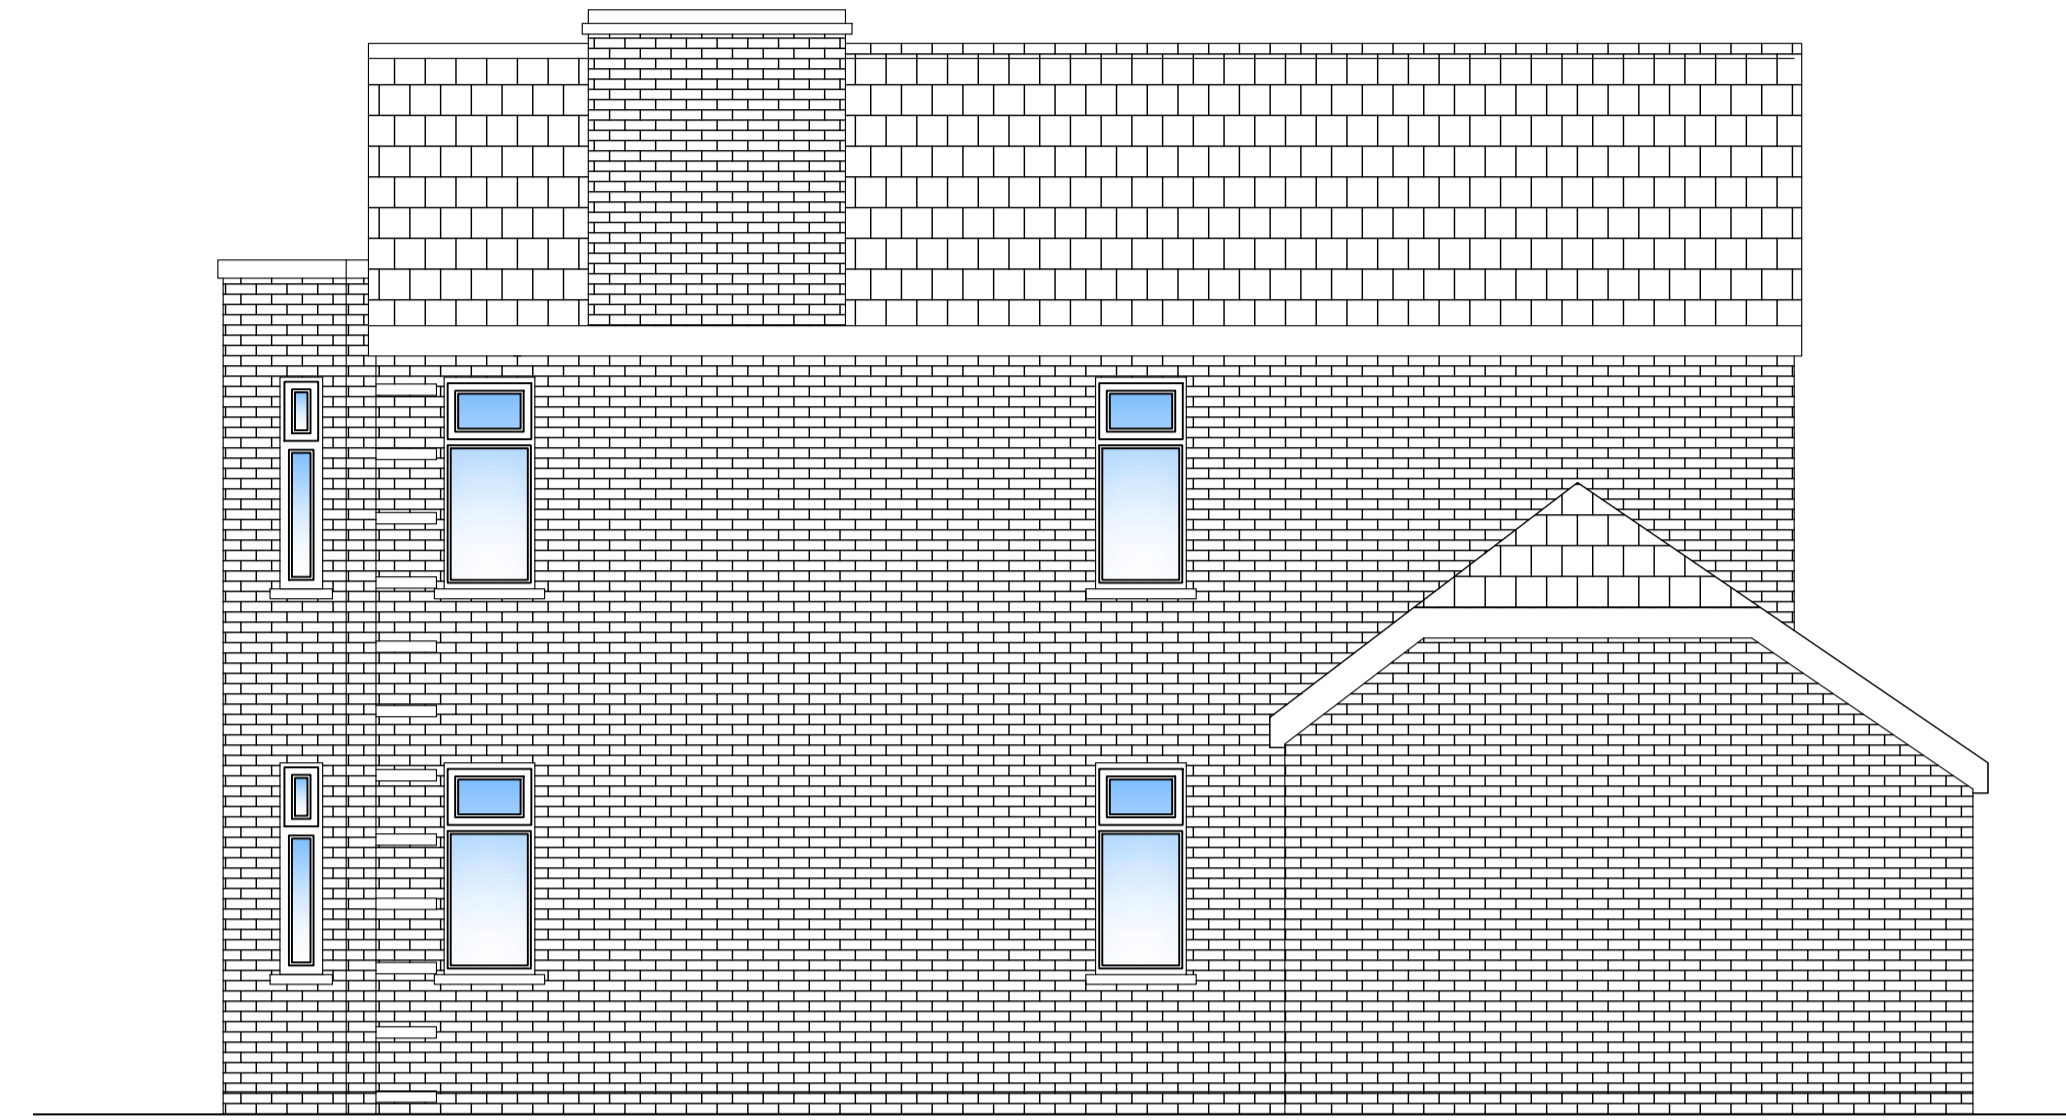

AS EXISTING REAR ELEVATION

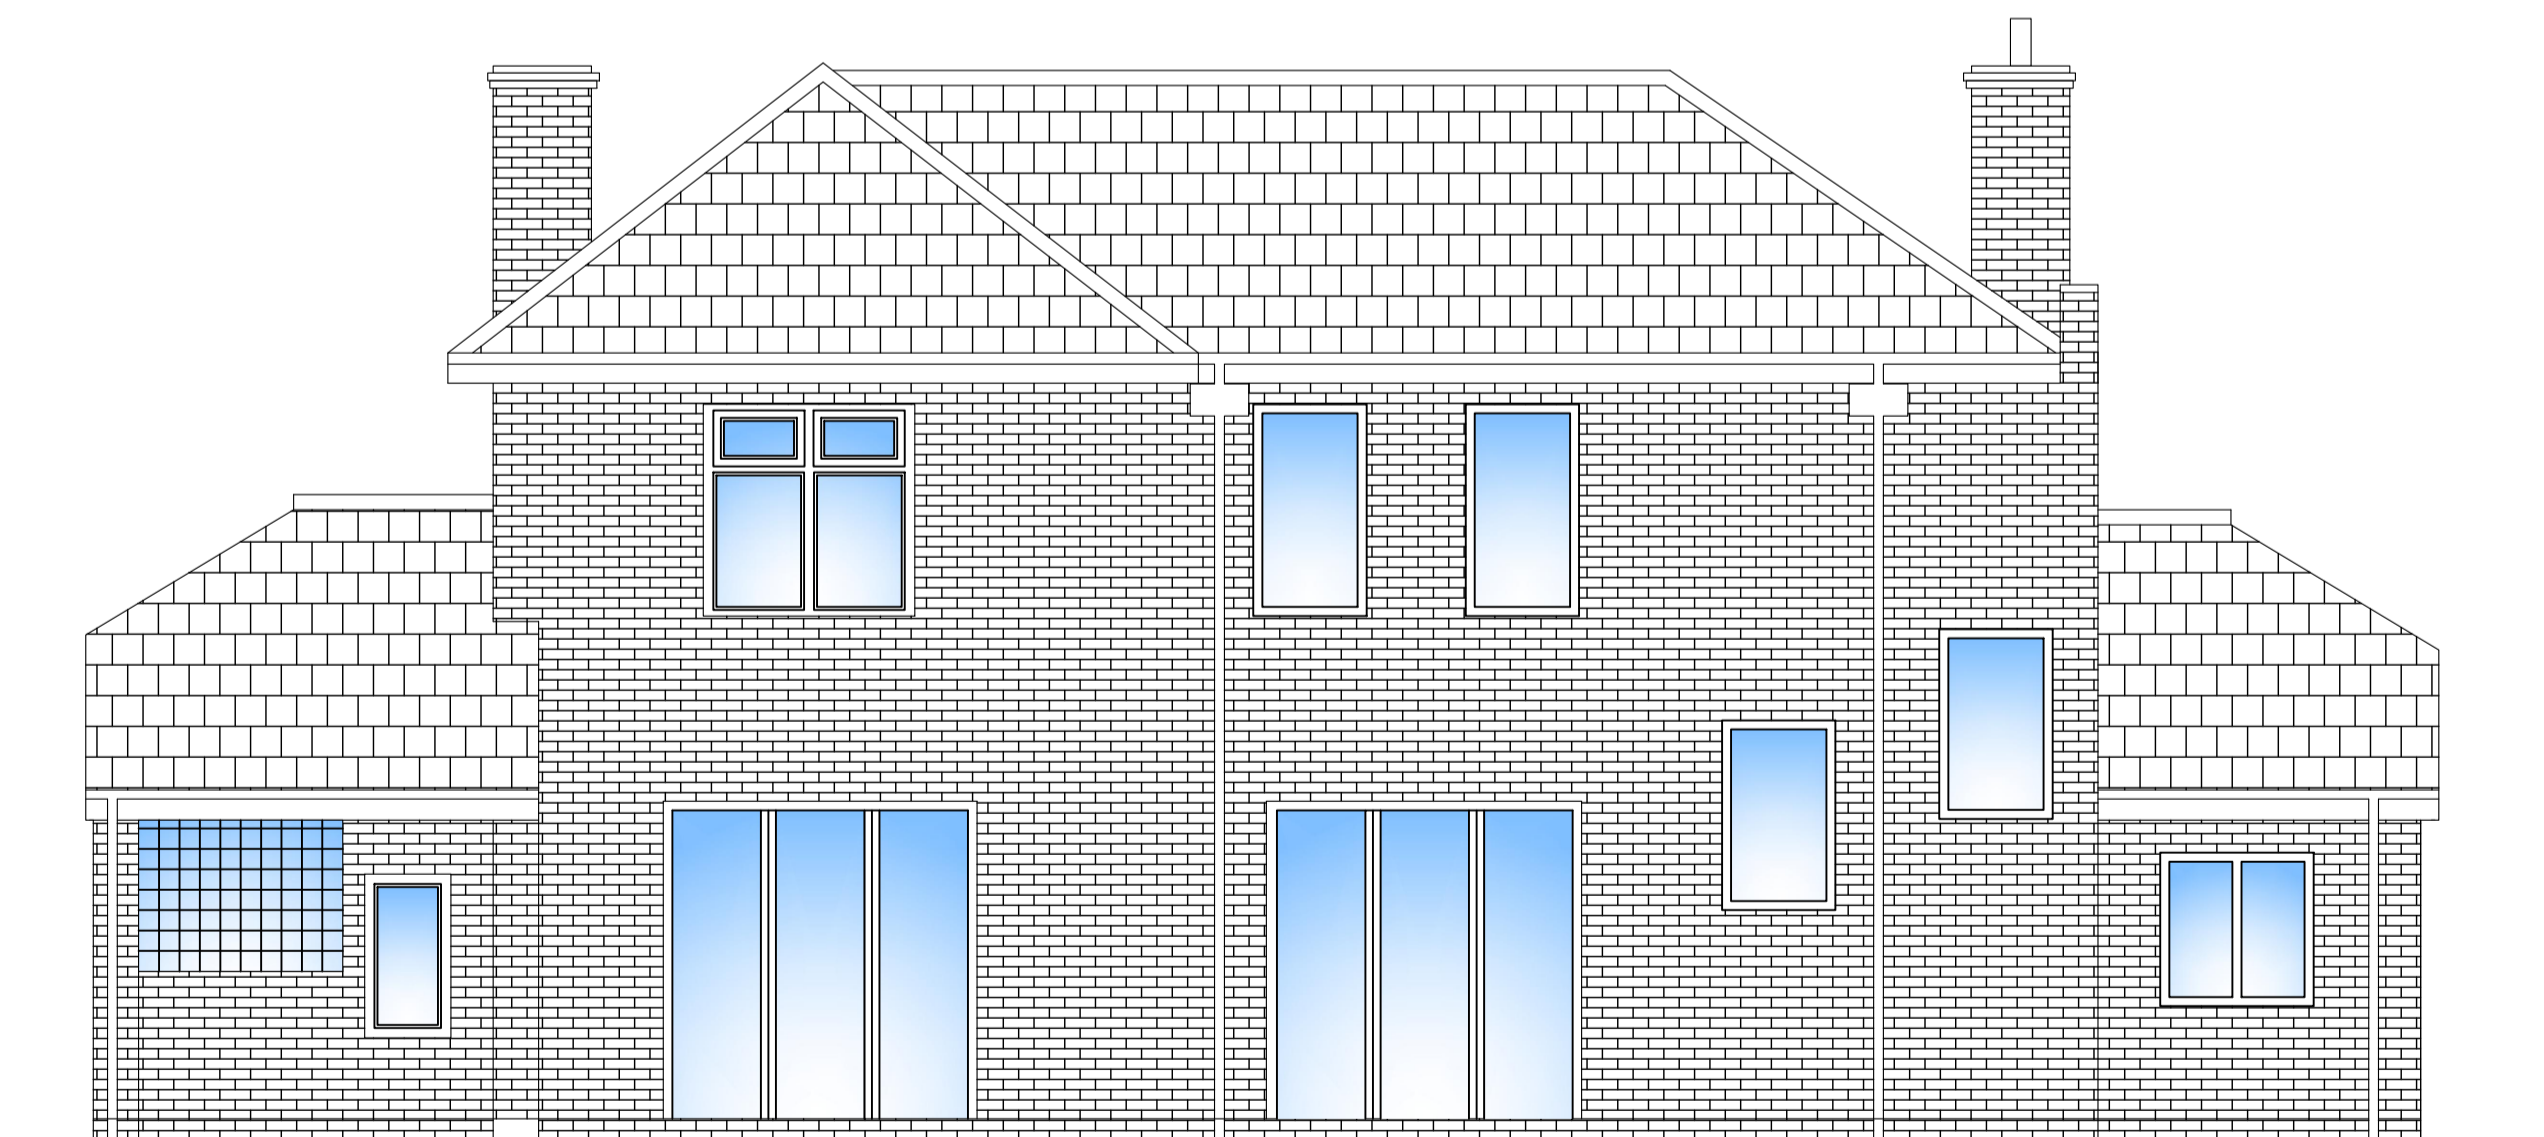

AS EXISTING LHS ELEVATION

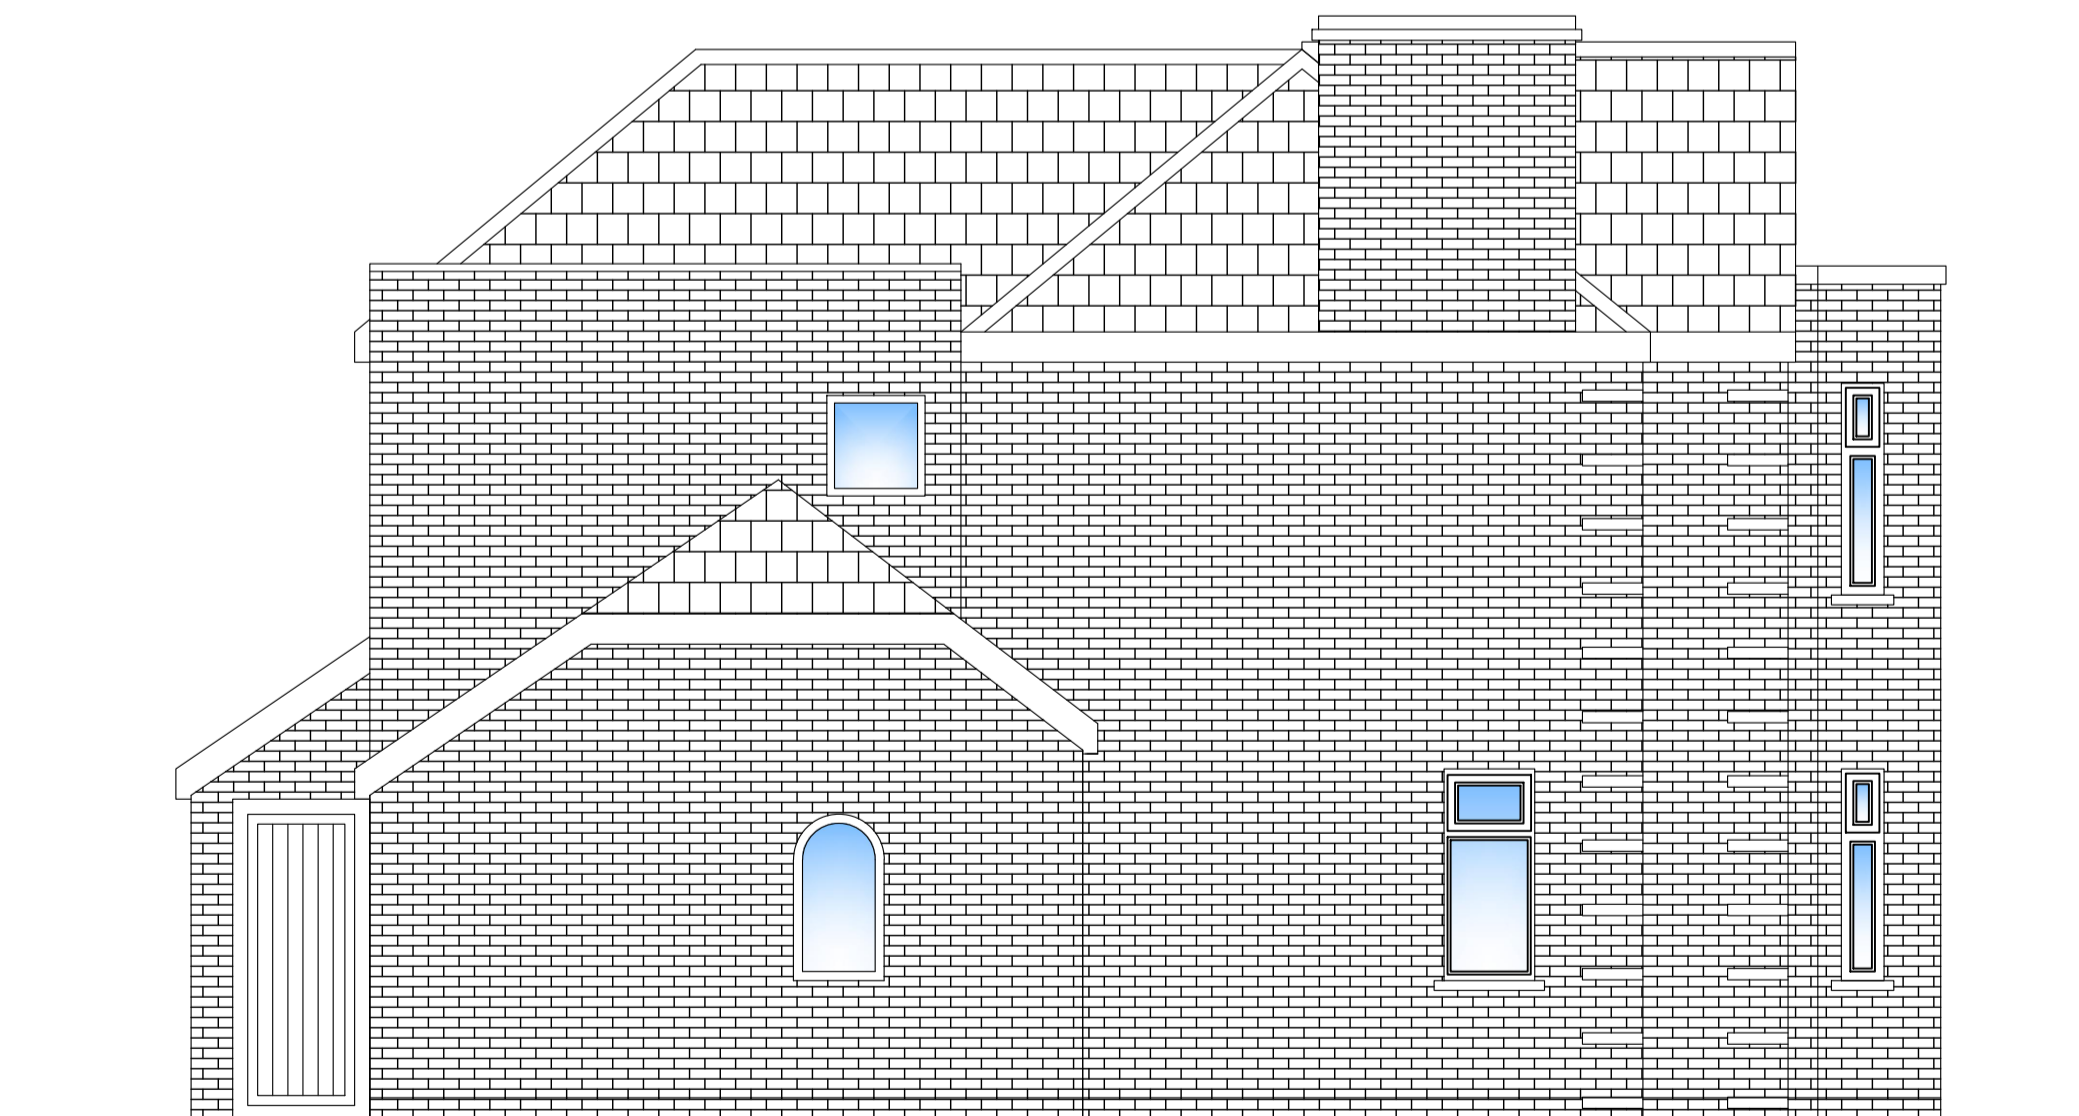

PRODUCED BY AN AUTODESK STUDENT VERSION

PRODUCED BY AN AUTODESK STUDENT VERSION

REVISION	DESCRIPTION	DATE
-	DESIGN	14.06.22

SCALE	ORIGINAL SIZE	DRAWN	CHECKED	APPROVED	SIGNATURE	DATE
1:50	A1				BC	JUN 2022
					BC	JUN 2022

This drawing is copyright and may not be reproduced or made use of unless expressly agreed by BRC Architectural

CLIENT
Trees
Bar Road
Saunby
Retford
DN22 9EU

PROJECT
Garage Extension & Landscaping

BRC Architectural Services
Tel: 07932 401 585
Email: brcarchitectural@gmail.com

TITLE
EXISTING ELEVATIONS

JOB NUMBER
TREES.

DRAWING NUMBER
TREES.PL004