


High Ridge Proposed Landscape Site Plan

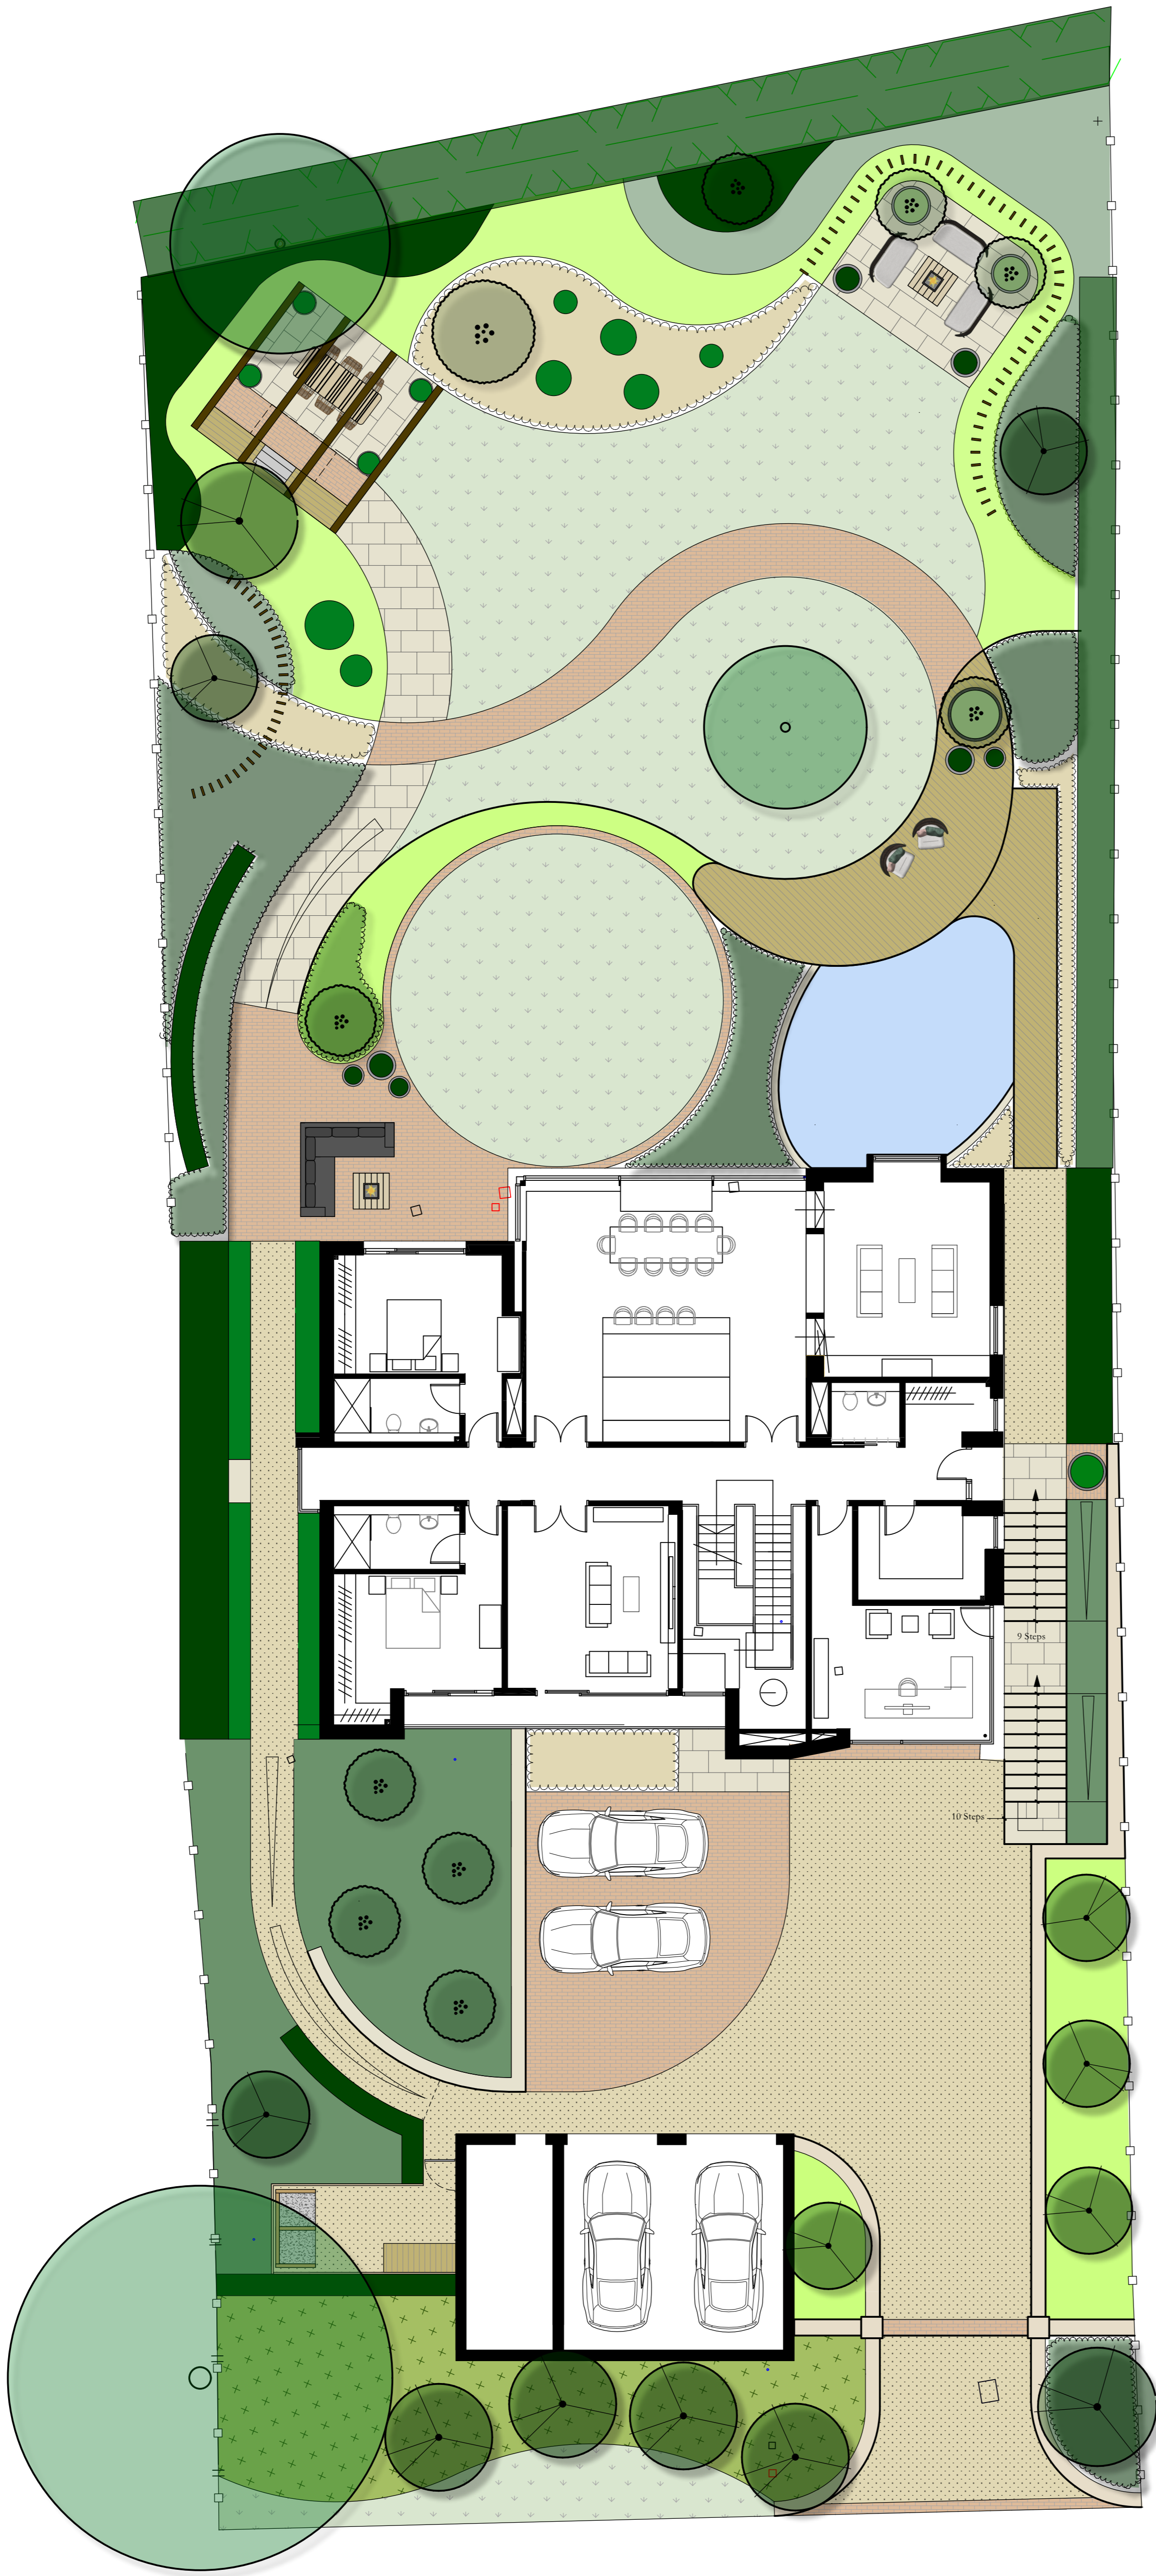

Key

	Paving		Existing Trees
	Gravel		Proposed Trees
	Existing Paving		Multistem Tree In Planter
	New Cobble Paving		Planter
	Decking		Dinning Table
	Lawn		Outdoor Kitchen
	Wild Flower Planting		Fire Pit
	Herbaceous Planting		Two Setaer Sofa
	Shady Planting		Single Lounge Chair
	Grass Planting		Corner Sofa
	Large Hedge		Compost Pens
	Low Hedge		Bin Store

All dimensions to be checked by contractor on site prior to providing final quotation.
 Design subject to obtaining any relevant planning permissions and any necessary building regulations.
 All finished surfaces to be a minimum 150mm below DPC.
 Construction Plan not to be scaled from please see setting out plan for dimensions.
 This drawing is not to be scaled from. Please see setting out plan for site dimensions

Revision: Date: 00.00.00
 Rev Notes:

Project Title: High Ridge Proposed Landscape Site Plan

	Sqm Overall:		Please Initial & Date
	Drawing Received And Reviewed By Landscaper		
Check By:			
Drawn By: PLR Date: 21/06/22	Scale: 1/100 @ A1 Drawing No: 4A1	Drawing Status: For Comment	