


Notes

Figured dimensions only to be taken from this drawing.
Do not scale. If in doubt ask.


Rev	Date	Drawn	Description



SIDE ELEVATION 1:50

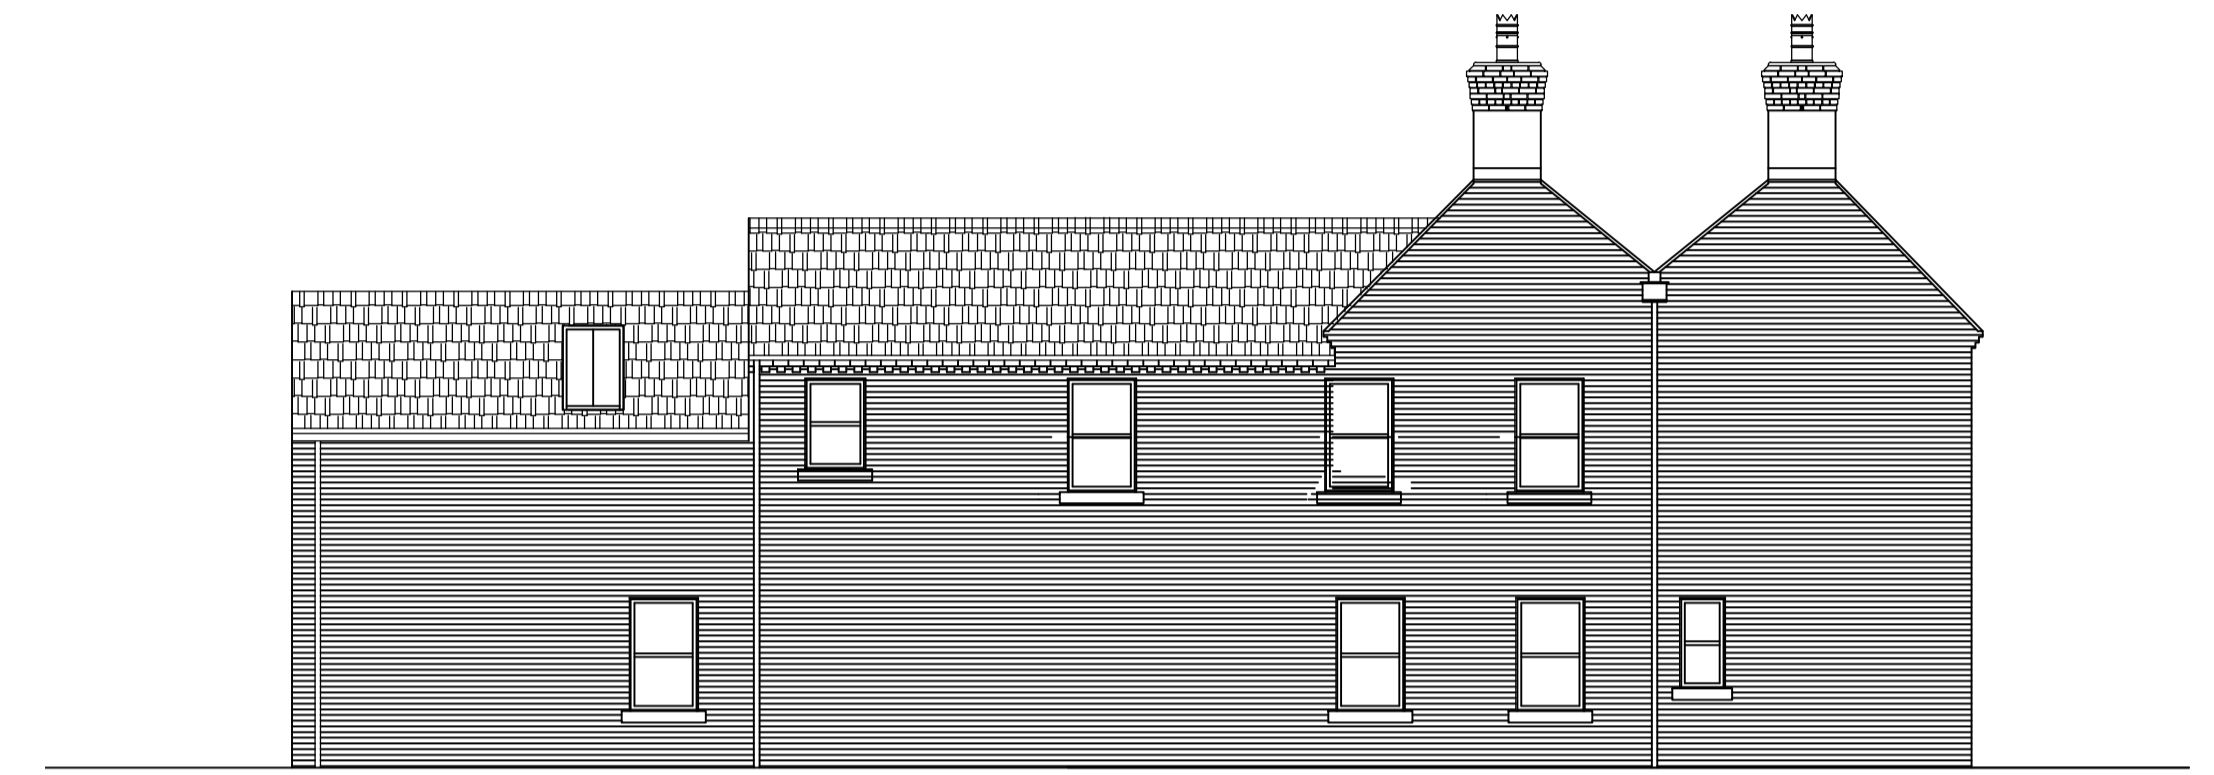

SIDE ELEVATION 1:100

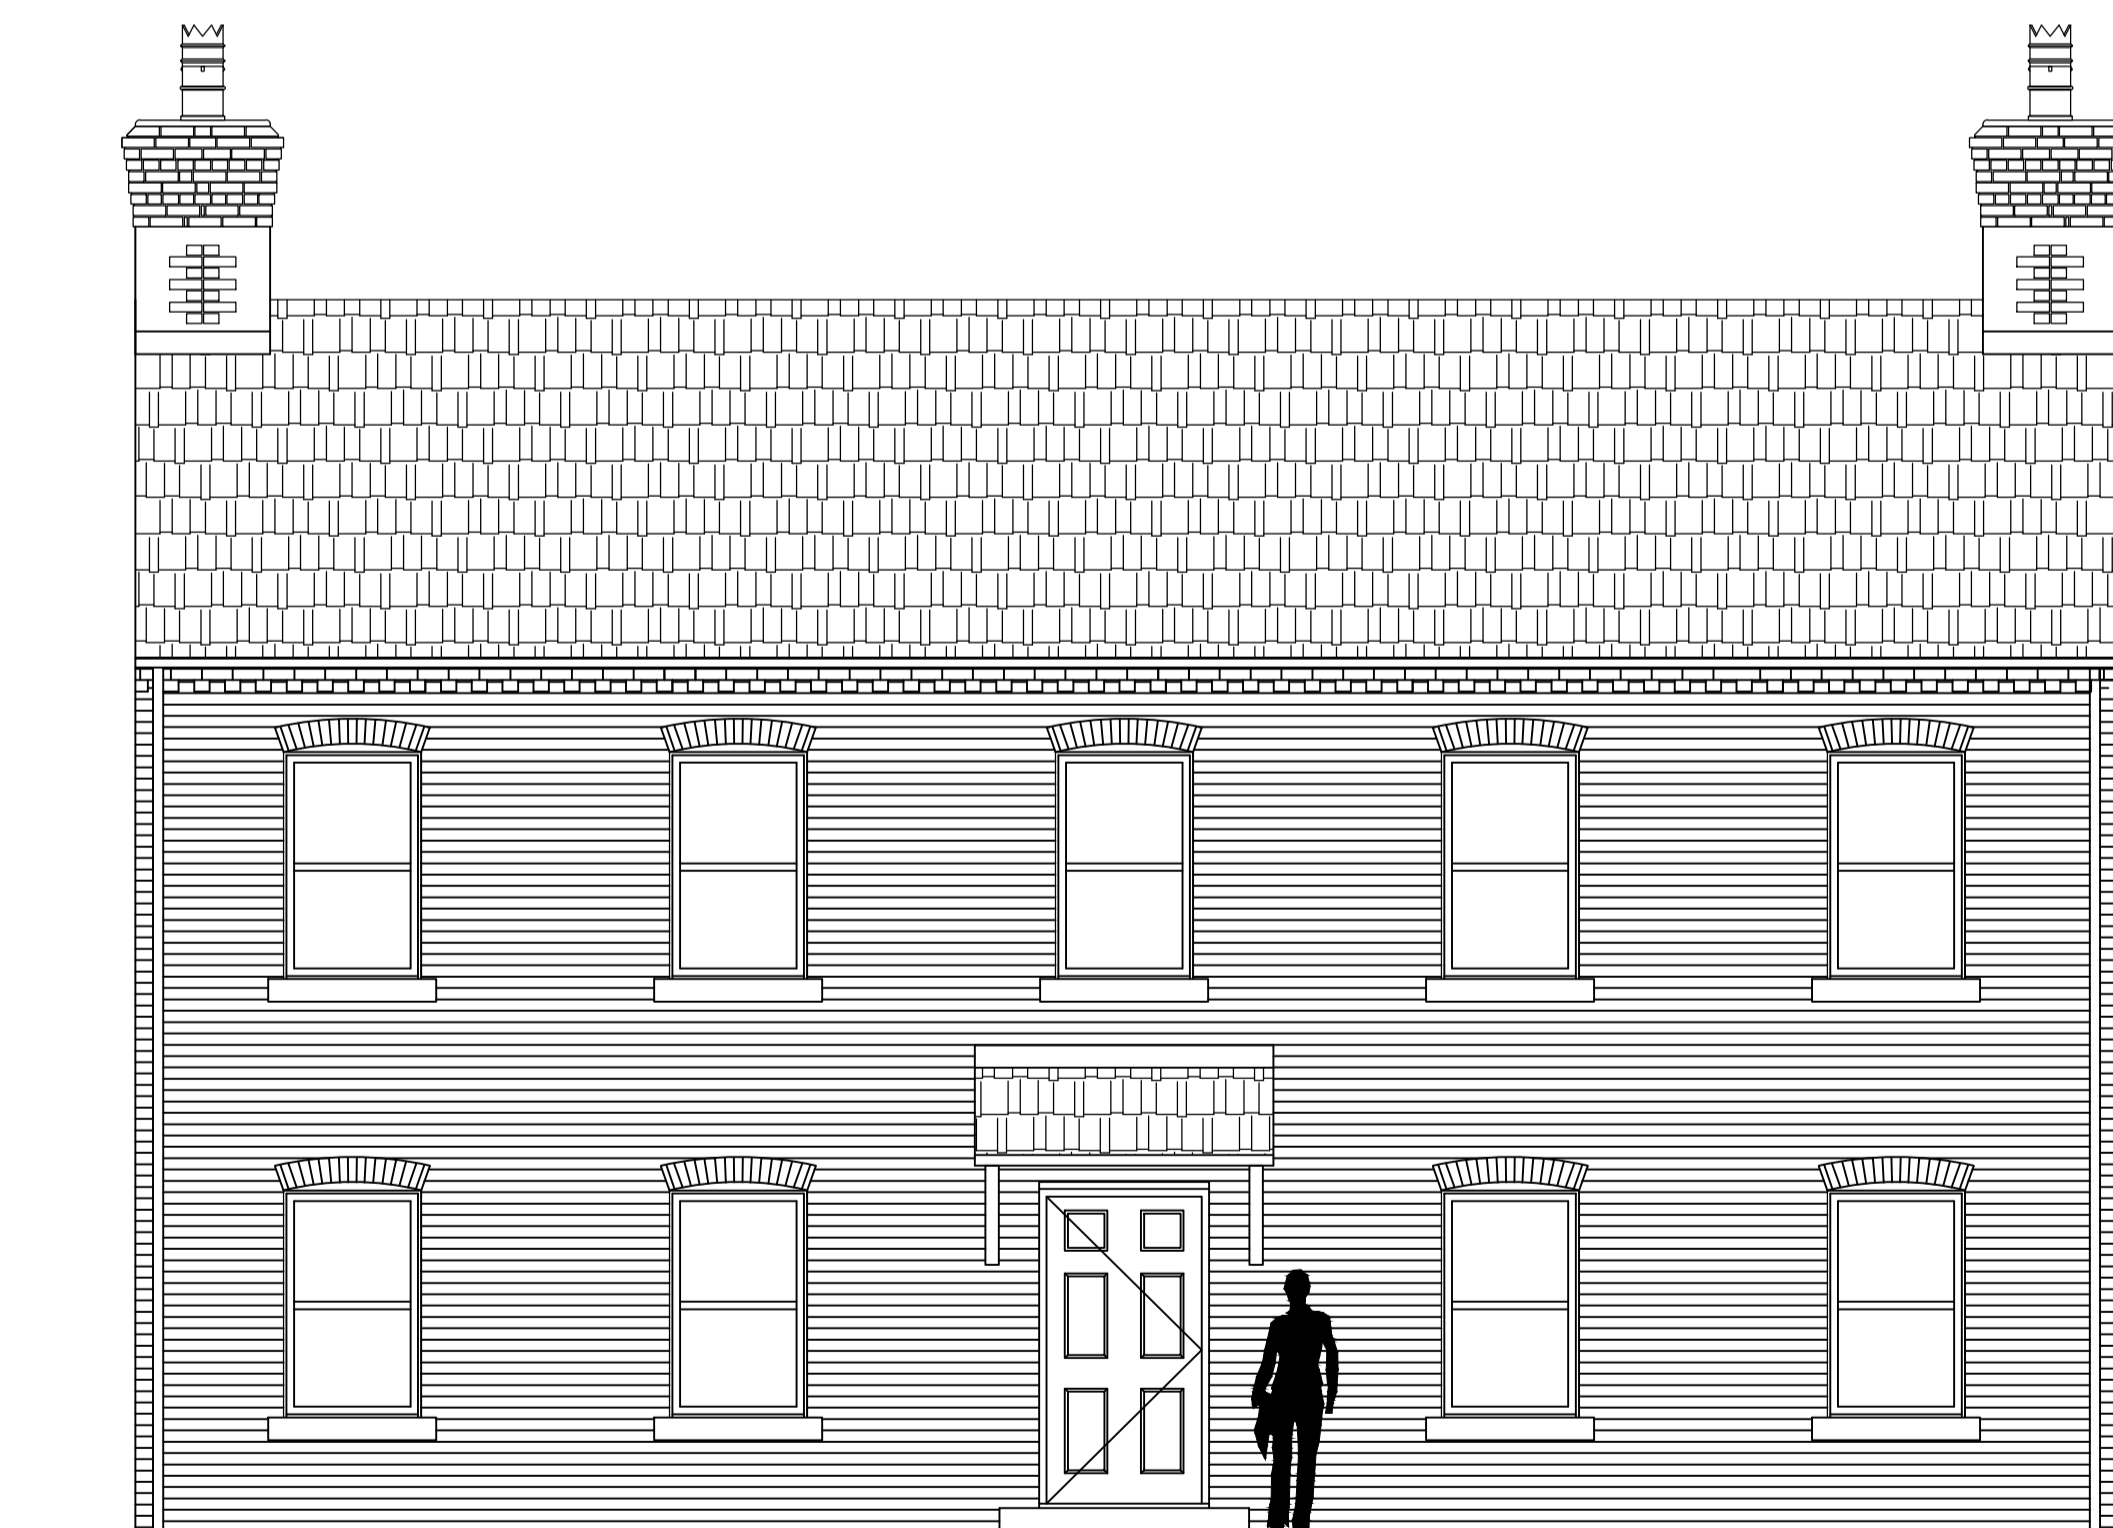

FRONT ELEVATION 1:50



REAR ELEVATION 1:50

MATERIALS:

1. Brickwork:

To be flemish bond
Red facing brickwork to match existing
subject to LPA approval

Artstone Header and Cills

2. Roof

Clay Double Pantile

3. Windows

Double Glazed Upvc Window

4. Entrance Door

Hardwood 4 Panel Door

5. Rainwater Goods

upvc black

MaxDesign 

Architecture | Planning | Consultancy

Meteor House, First Avenue, RHADS Business Park, Doncaster DN9 3GA

t: 01302 378383 m: 07734 939 044
e: design@maxdesignconsultancy.co.uk w: maxdesignconsultancy.co.uk

Status:

Planning

client:

K.BOOTH

project:

Cross St, Sturton Le-Steeple

title:

Elevations

scale:

1:50 1:100 @A1

date:

OCT 2016

project no.:

1616

drawn:

MJ

number:

r-04

rev: