


Notes			
Figured dimensions only to be taken from this drawing. Do not scale. If in doubt ask.			
Rev	Date	Drawn	Description

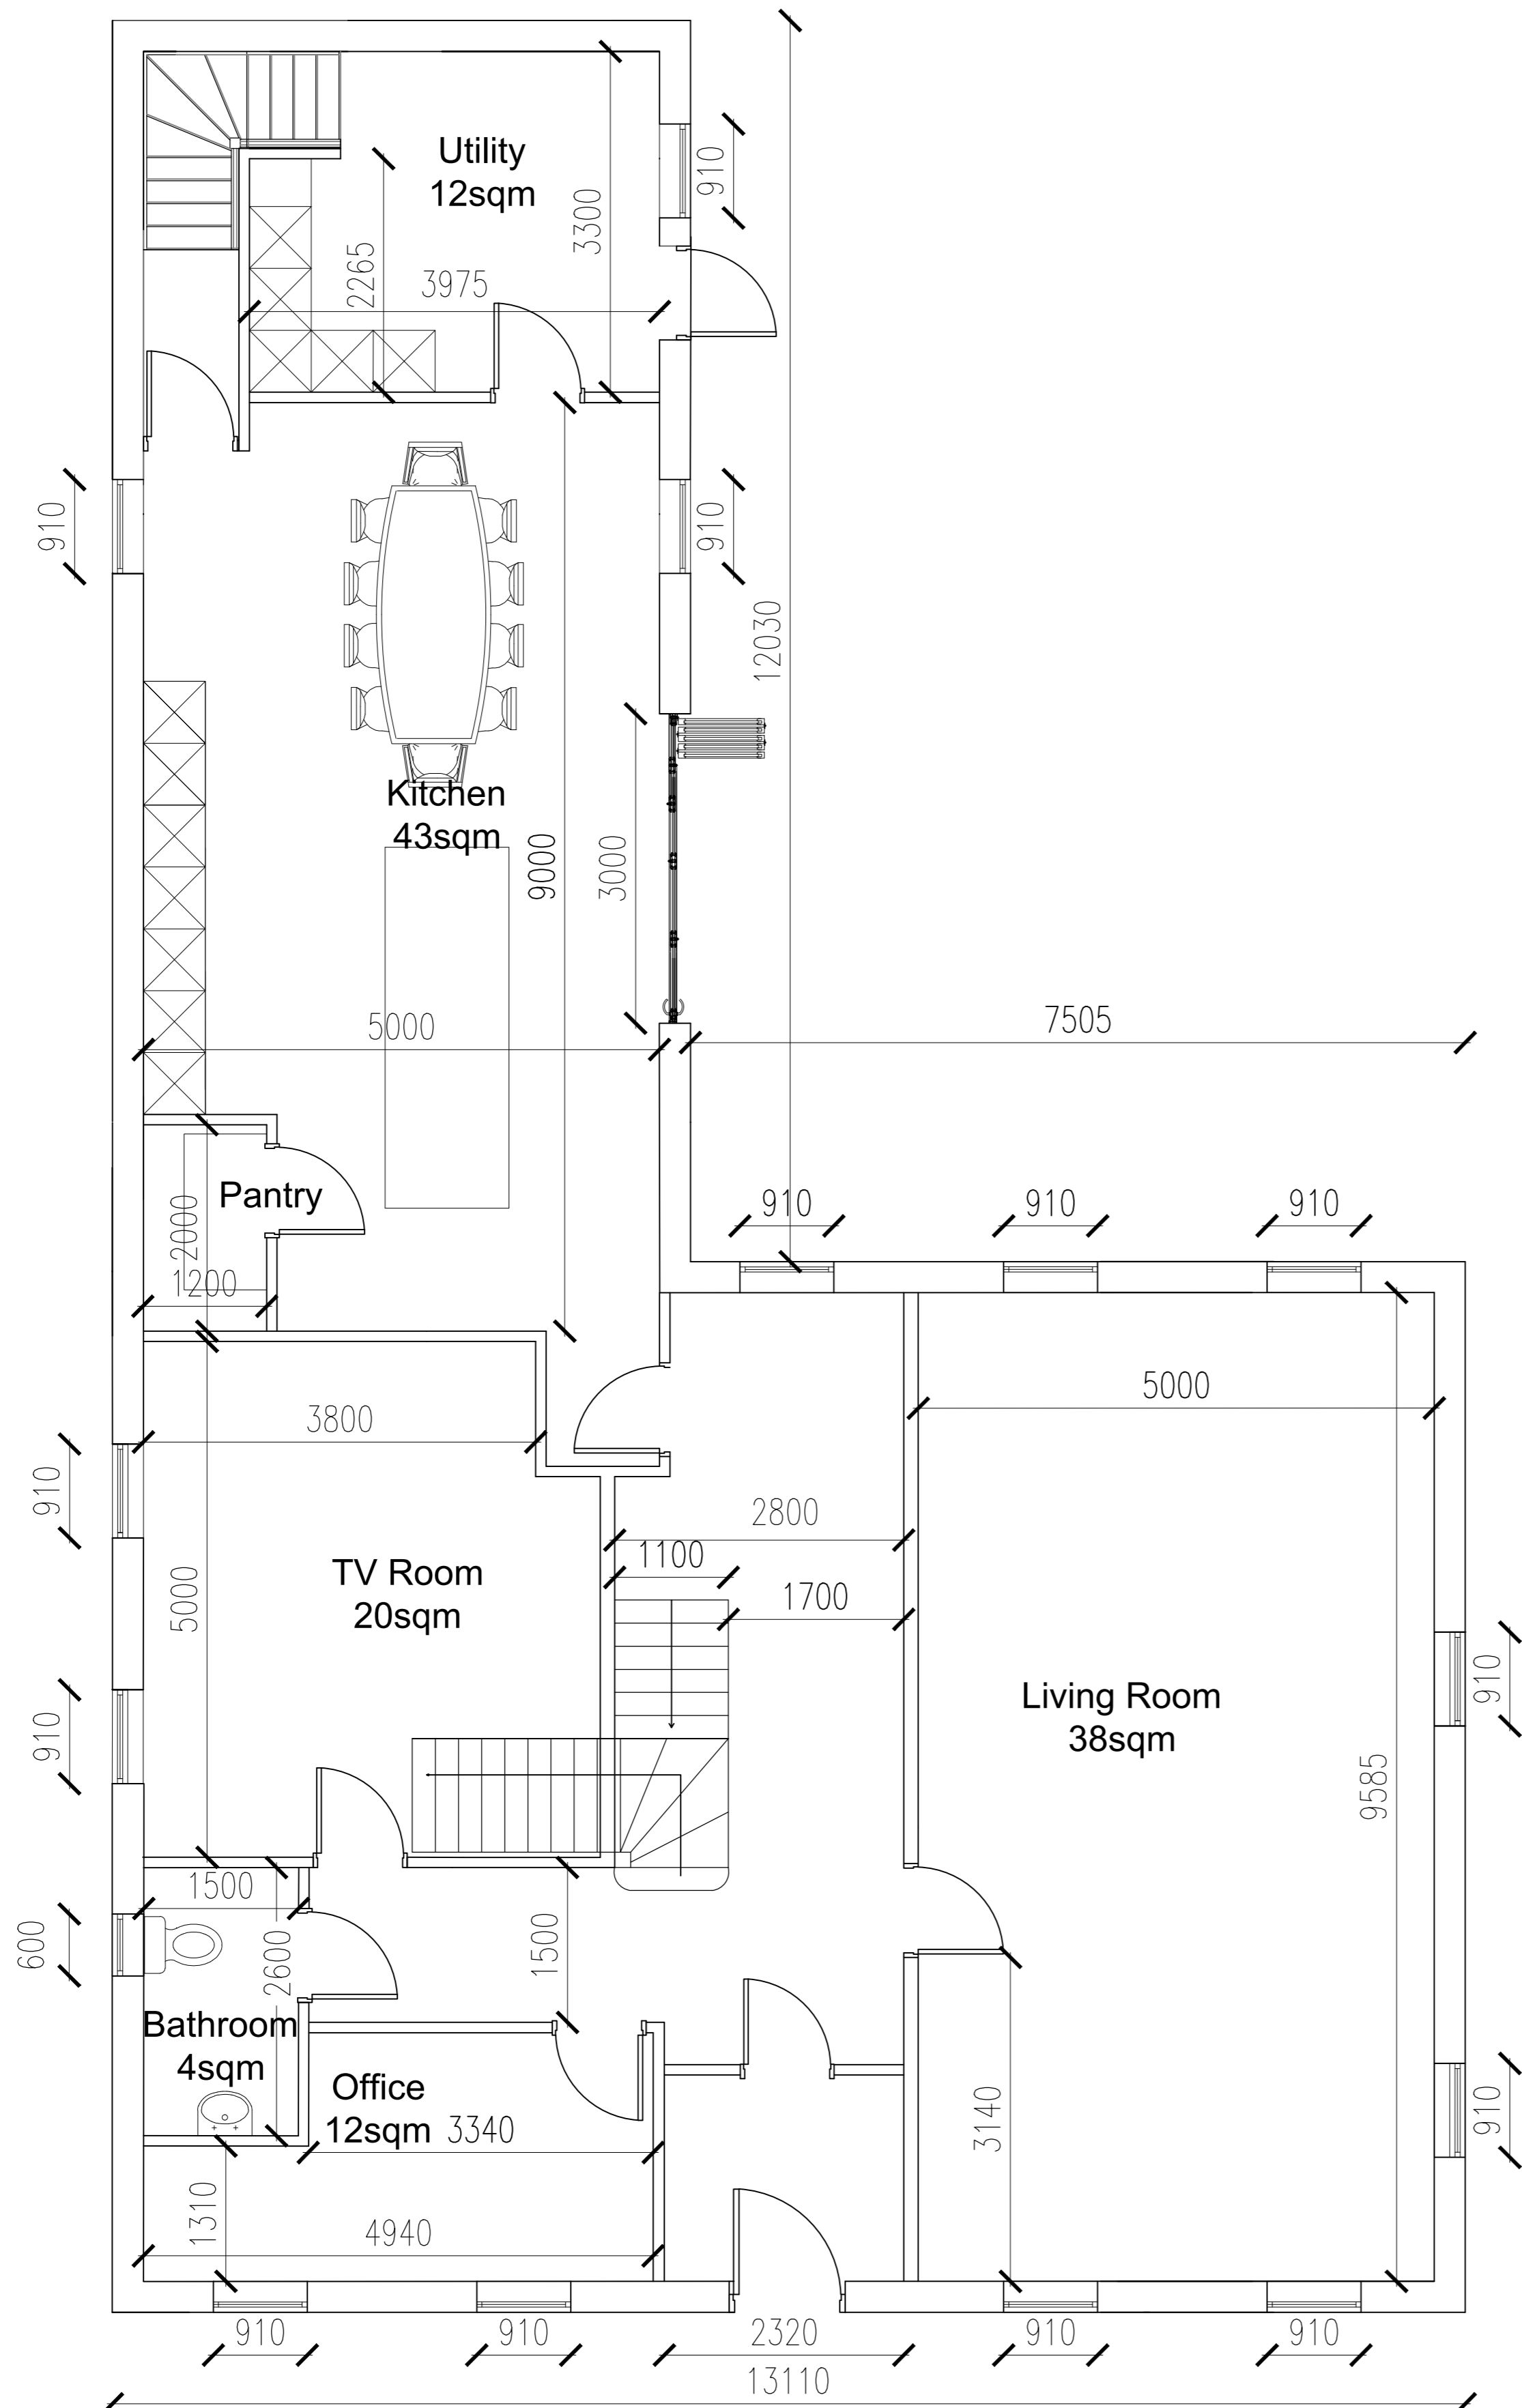

GROUND FLOOR PLAN 1:50

MaxDesign

Architecture | Planning | Consultancy

Meteor House, First Avenue, RHADS Business Park, Doncaster DN9 3GA
t: 01302 378383 e: design@maxdesignconsultancy.co.uk m: 07734 939 044 w: maxdesignconsultancy.co.uk

status:
Planning

client:
K. BOOTH

project:
Cross St, Sturton Le-Steeple

title:
Ground Floor Plan

scale: 1:50 @ A1 **date:** MAR 2016

project no.: 1616	drawn: MJ	number: r-02	rev:
-----------------------------	---------------------	------------------------	-------------