


GENERAL NOTES

1. Any discrepancies found between this drawing and other documents should be referred to immediately.
2. This drawing should be removed from currency immediately after a revised version is issued.
3. All dimensions in millimetres.

This drawing and its subject matter are the confidential property of Max Design and shall not be copied, reproduced, used or disclosed to others without their prior written authority.



North Elevation Field Facing
1 : 50

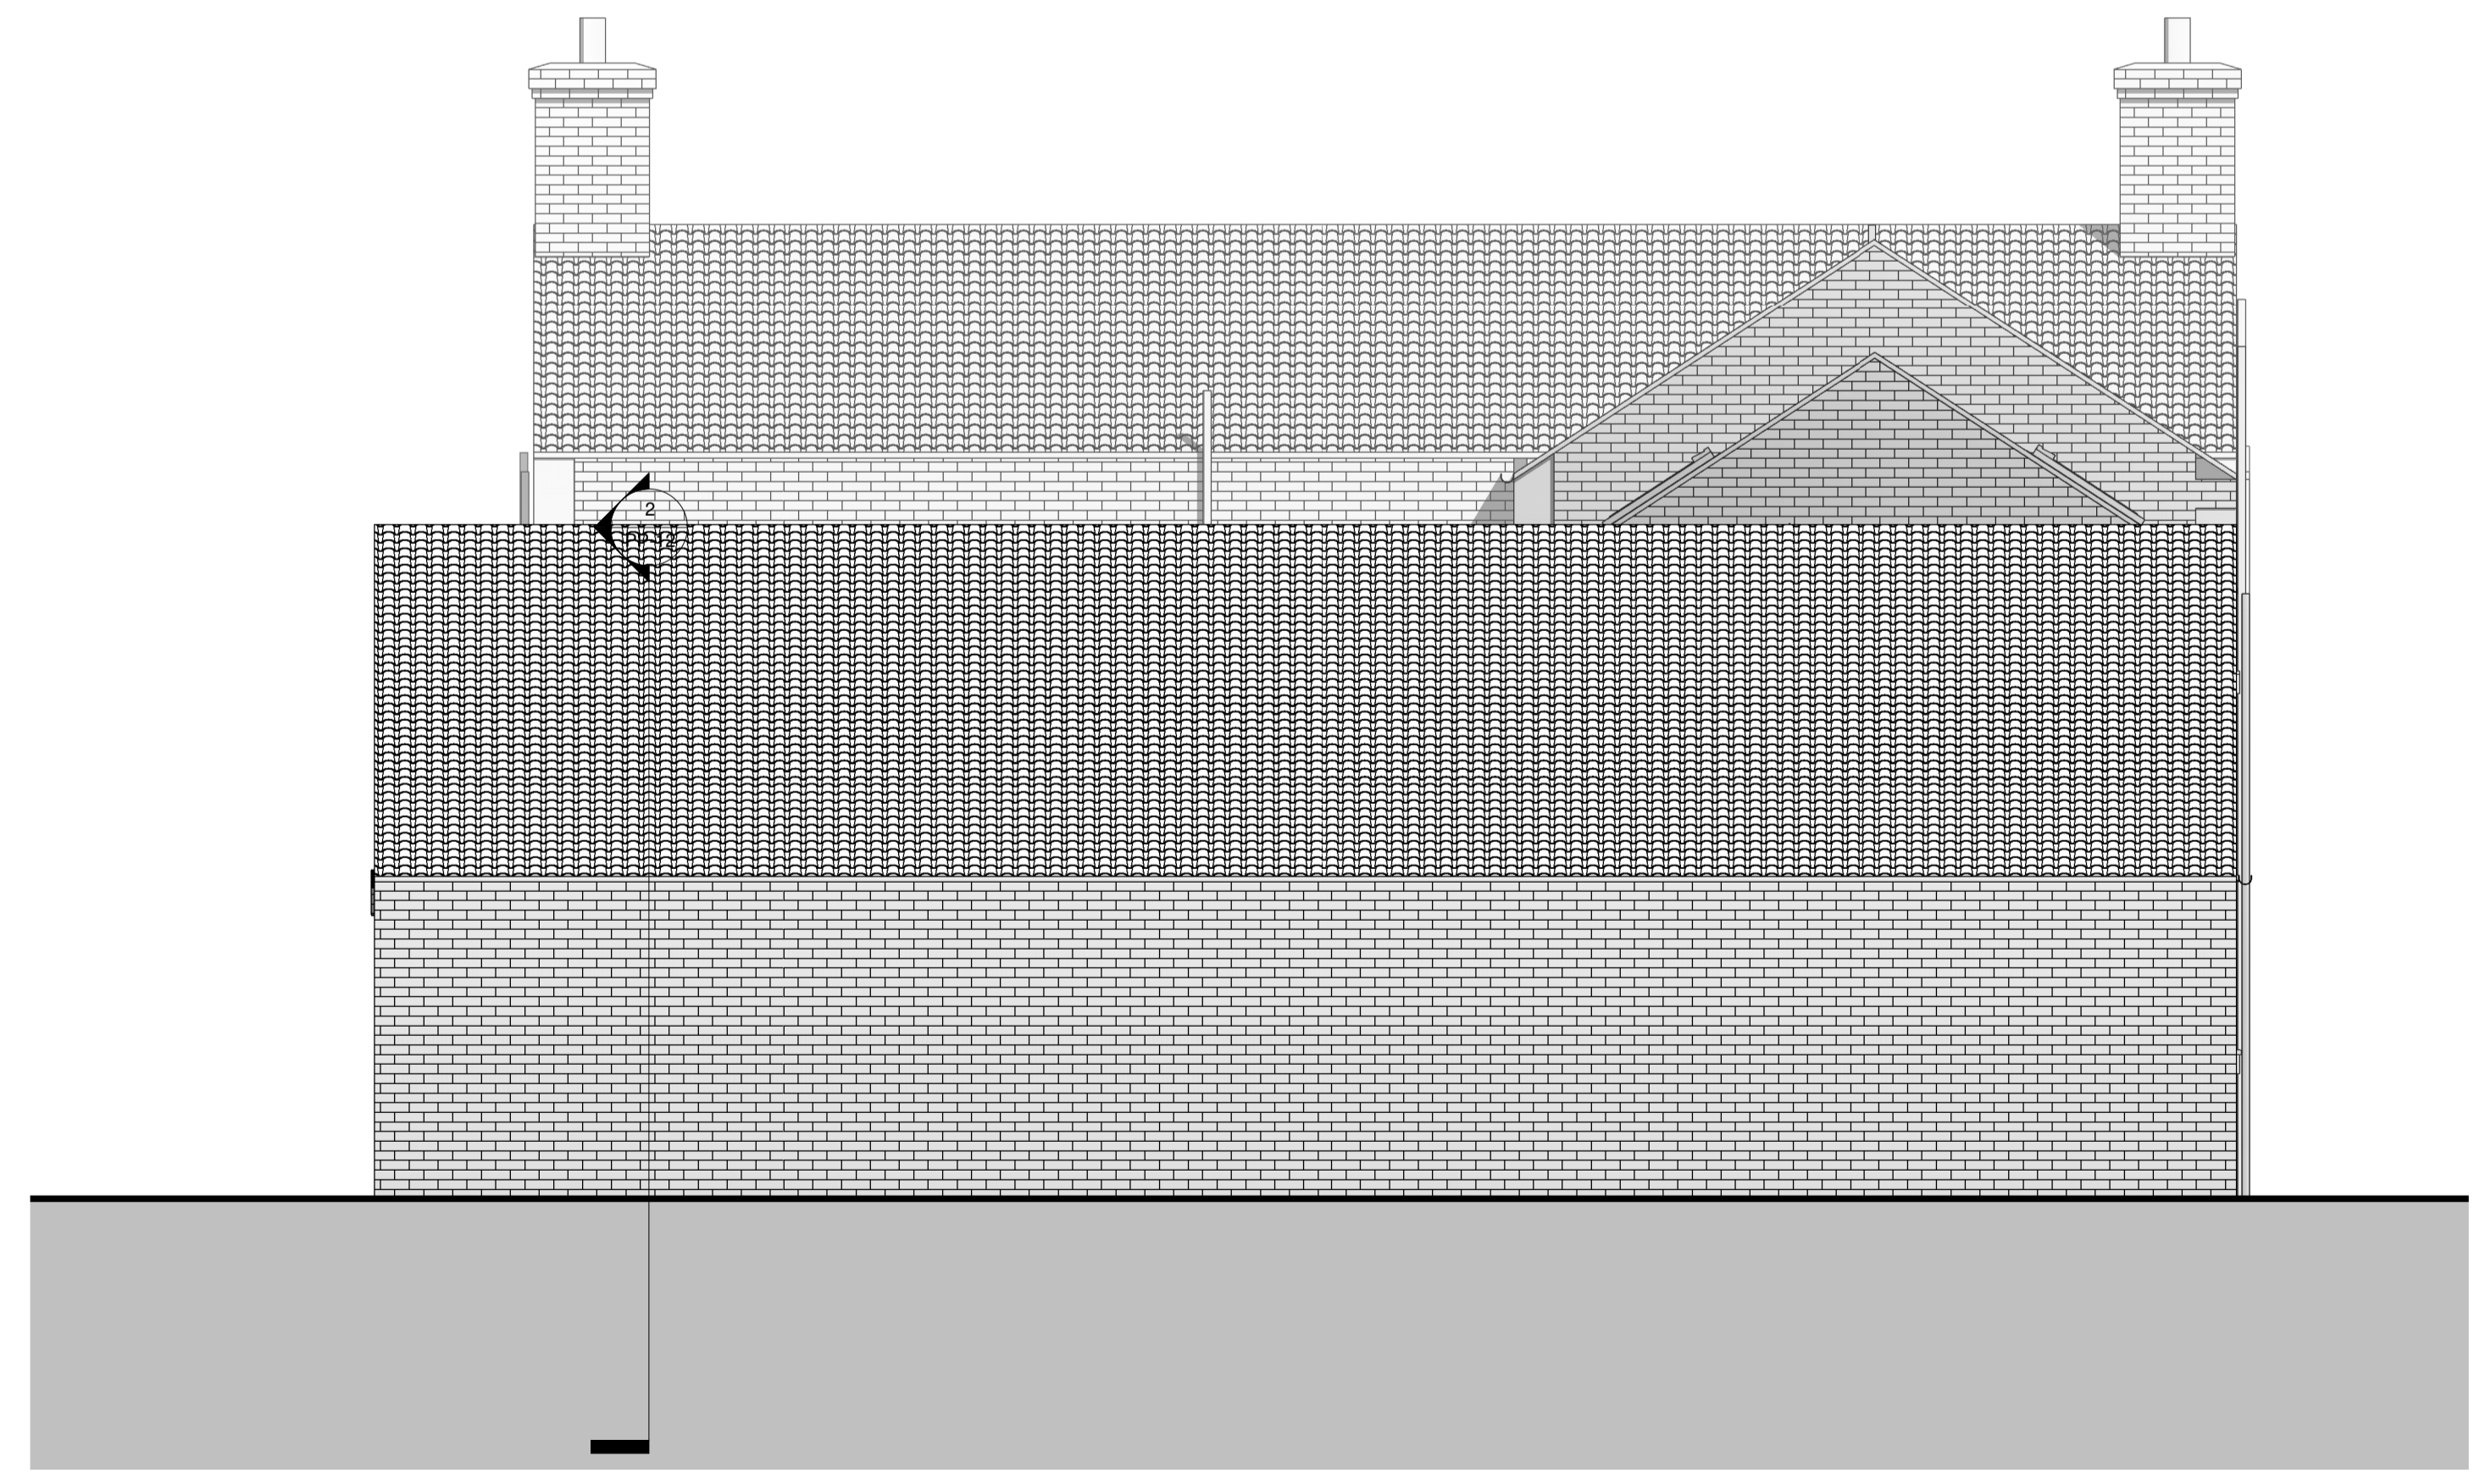

East Elevation Rear Field Facing
1 : 50

Rev.	Date	Reason for issue.	Issued by.
Revision Schedule			

MaxDesign

Project

Booth
Pool and Portico

Drawing Title

Proposed North and East Elevations

Date : AUG 2021	Sheet size: A1	Scale : 1 : 50
Drawn : PW	Drawing No. 1616. PP-08	Revision
Checked : PW		