

This Drawing Has Been Produced To Obtain Planning/Building Regulations Approval Only.  
 All Dimensions, Levels And Roof Pitch To Be Checked On Site. If In Doubt Ask.  
 Use Only Noted Dimensions- Do Not Scale. If This Drawing Has Been Received  
 Electronically It Is The Recipients  
 Responsibility To Print The Document To The Correct Scale.


Survey Details




EXISTING FRONT ELEVATION




EXISTING RIGHT ELEVATION

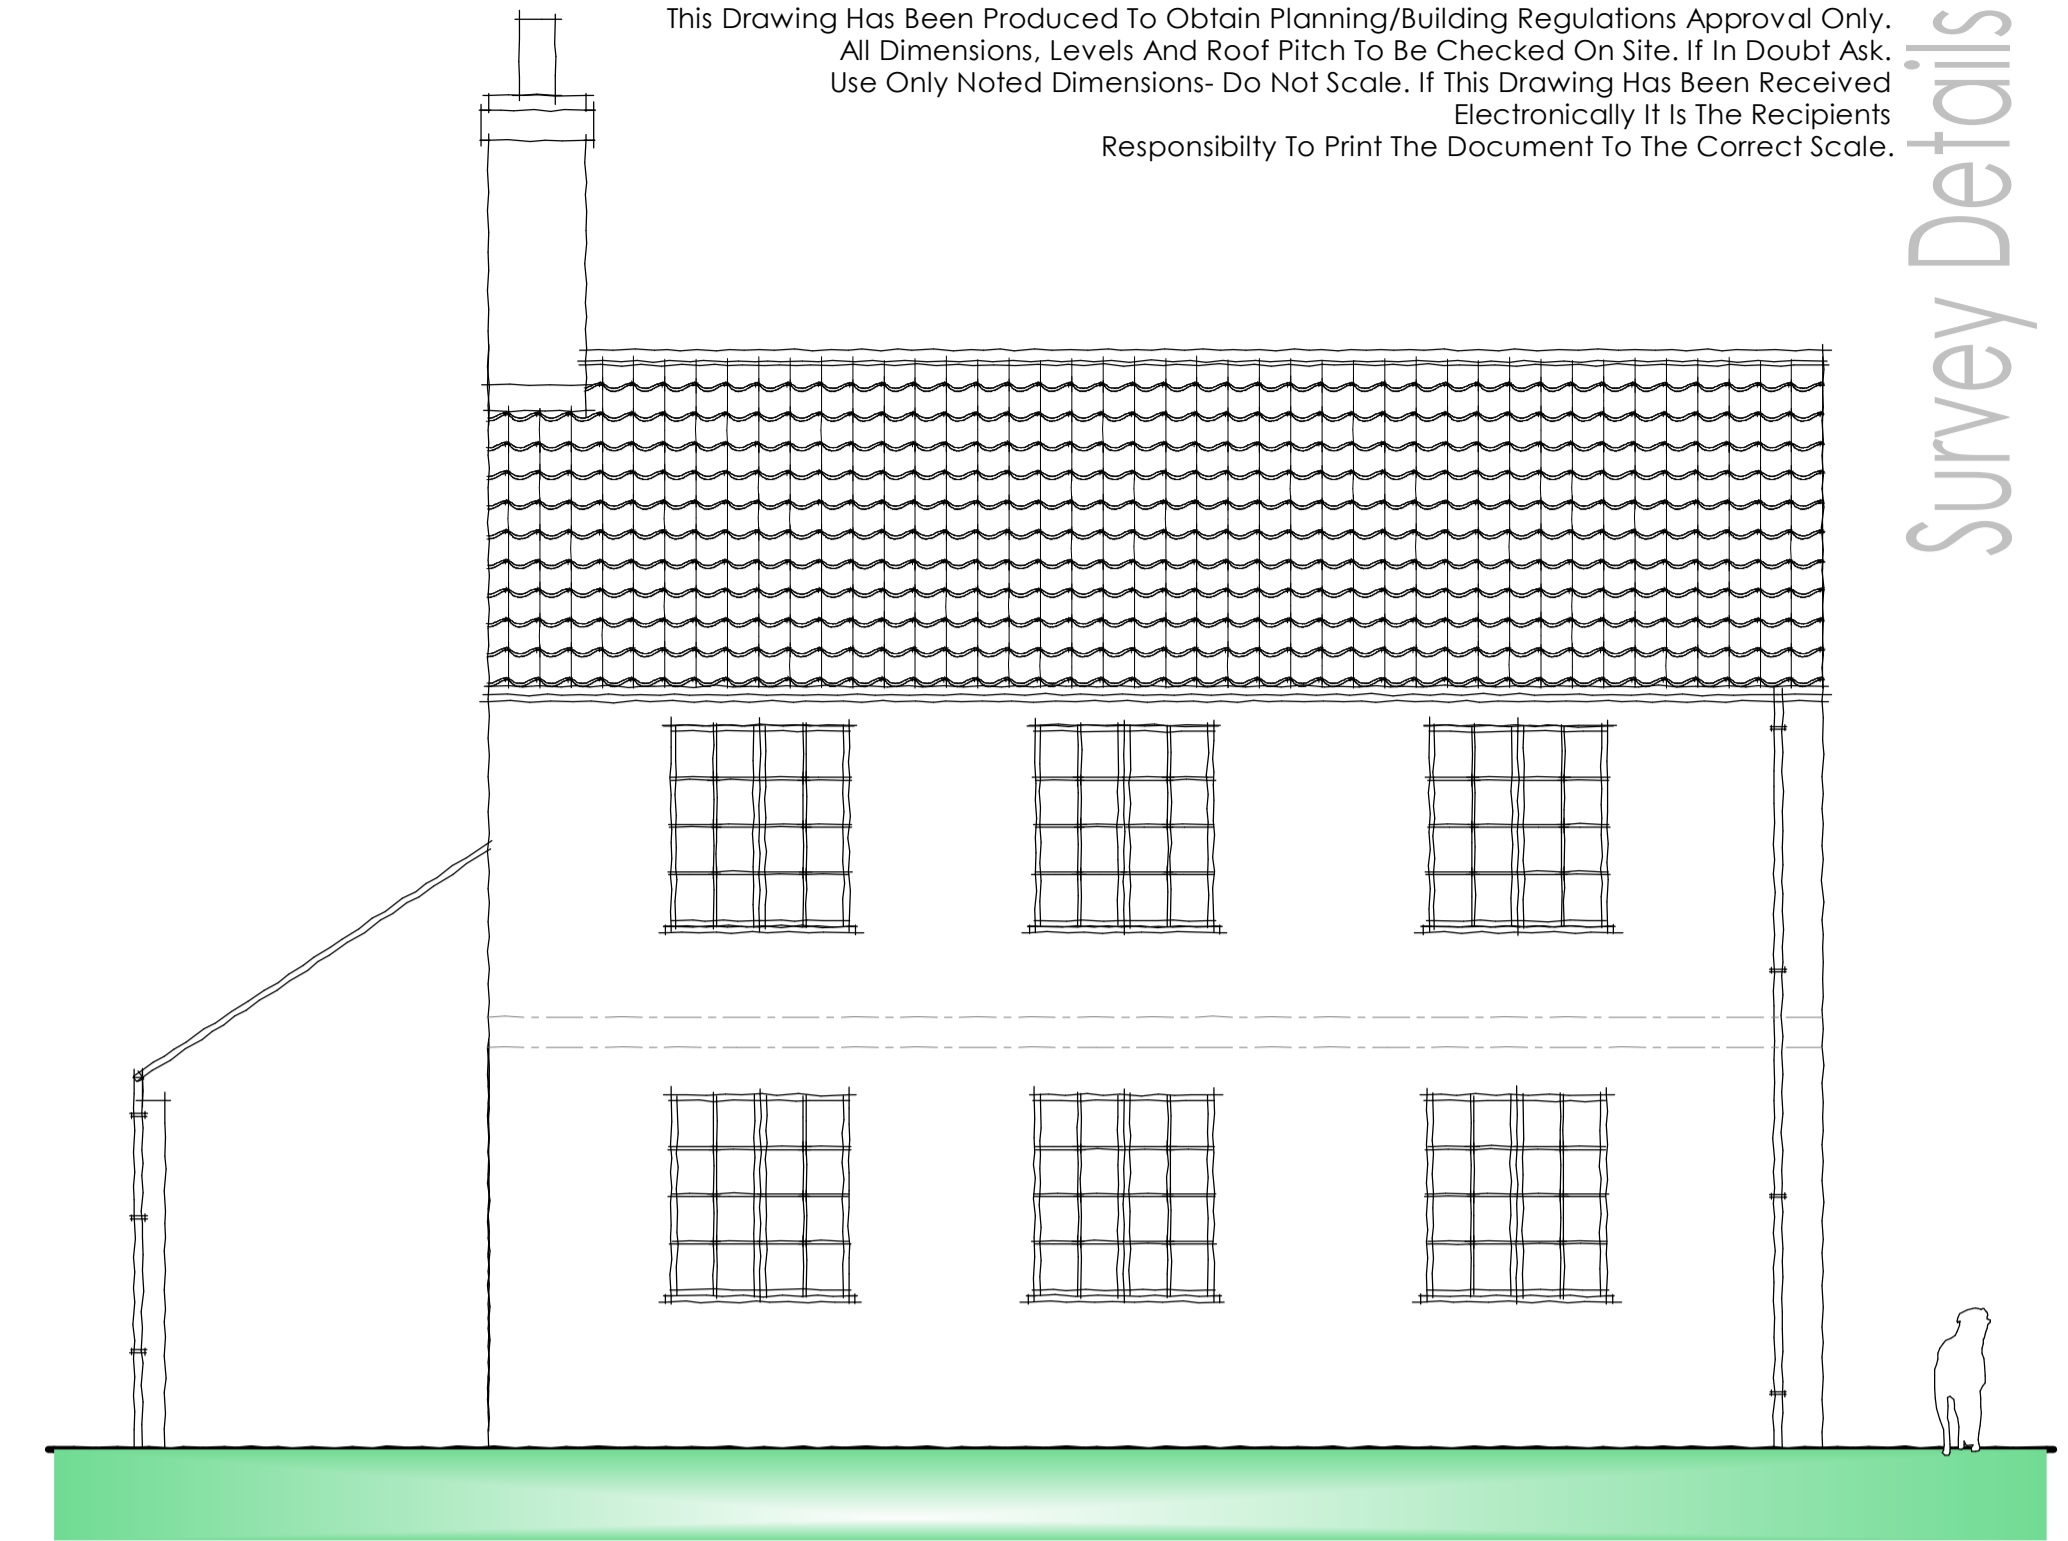


EXISTING LEFT ELEVATION

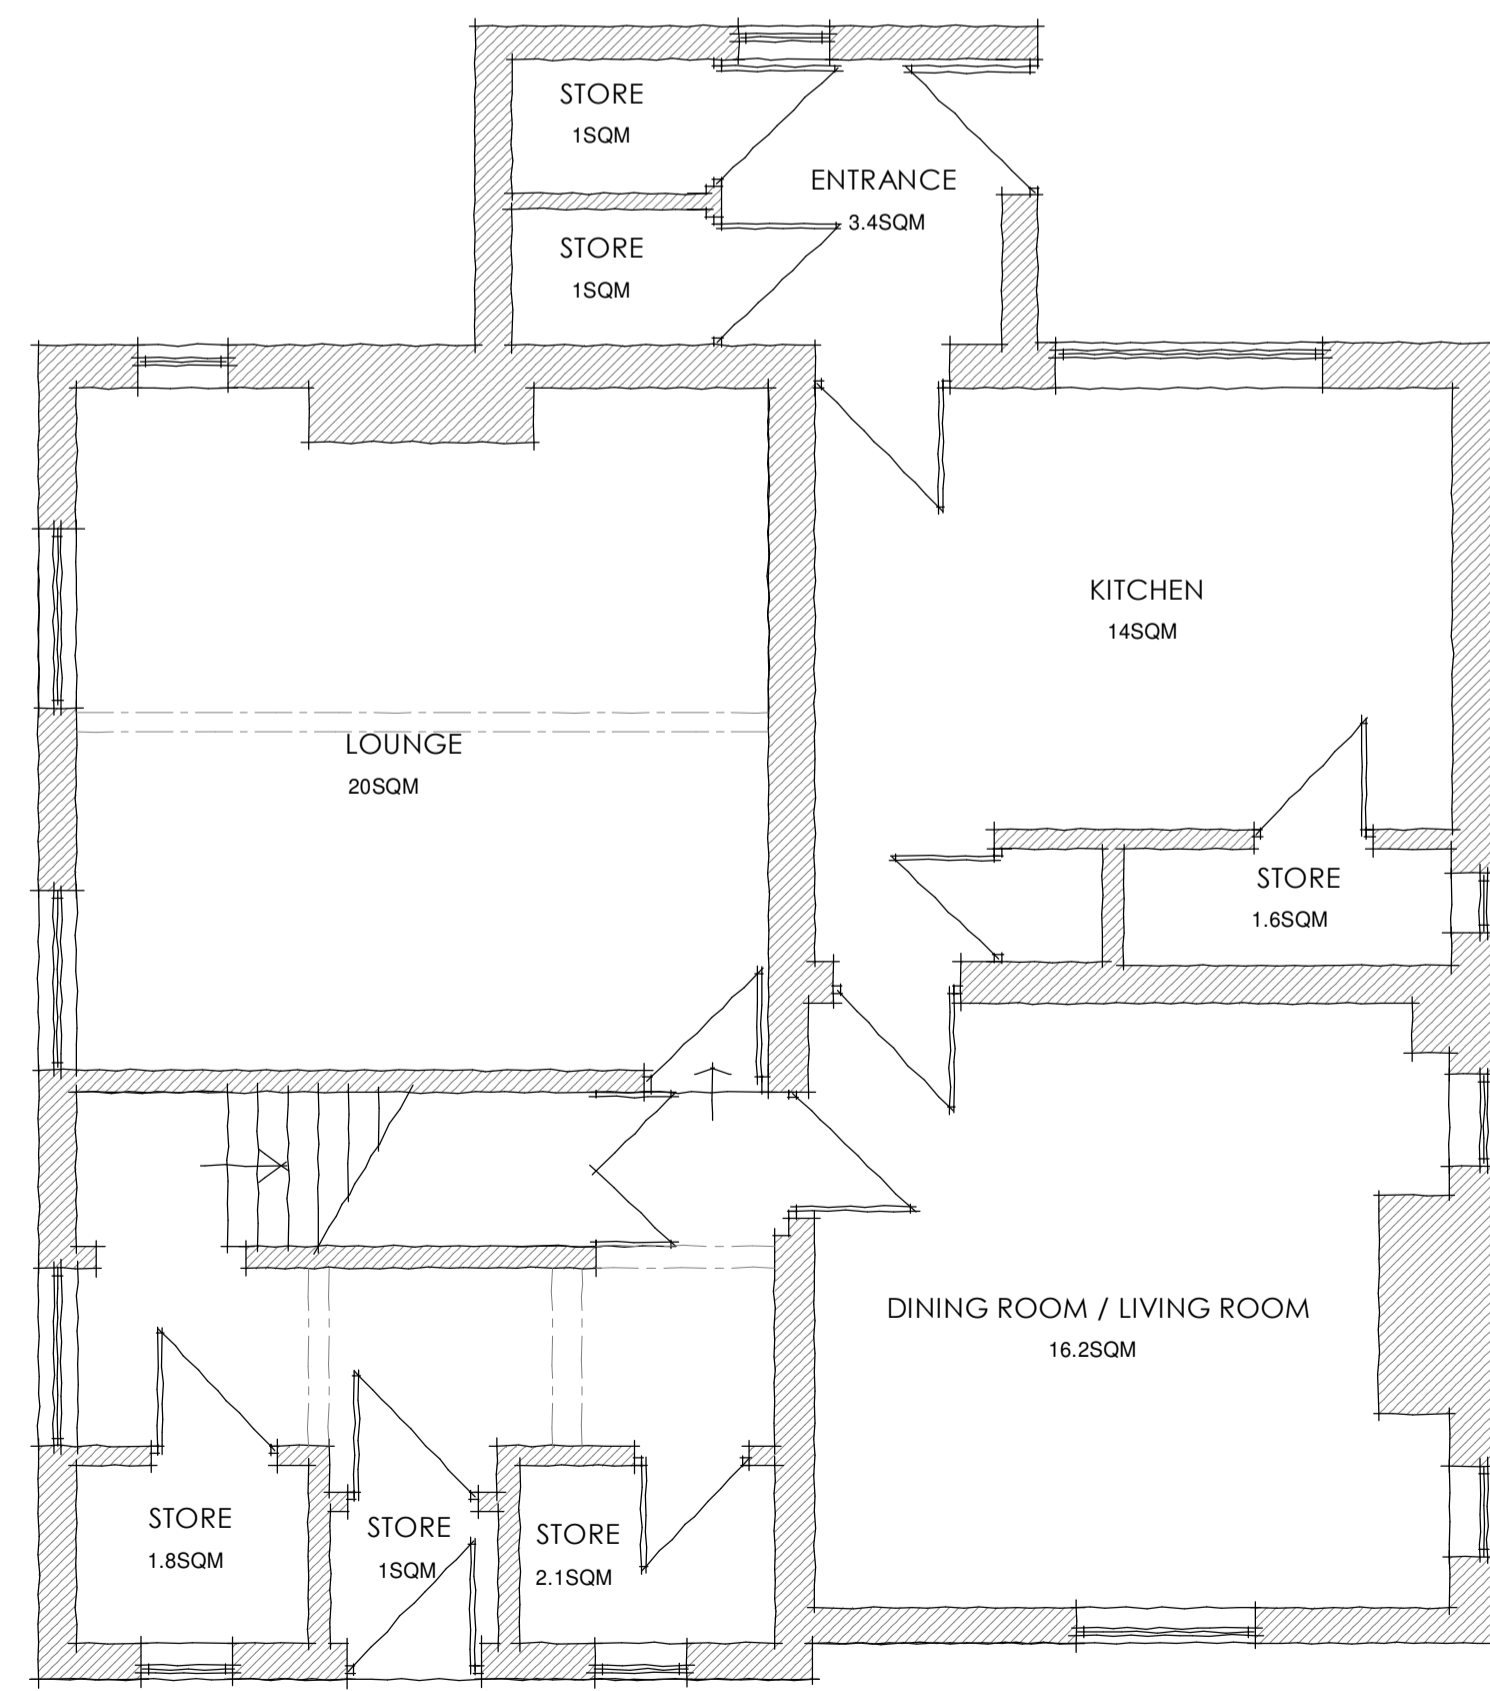

EXISTING GROUND FLOOR PLAN

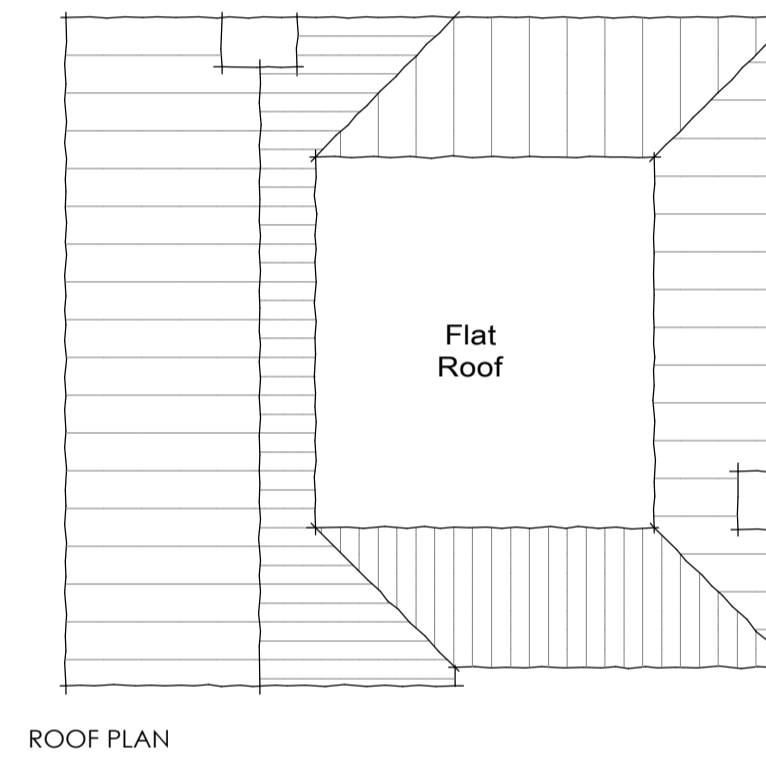

ROOF PLAN

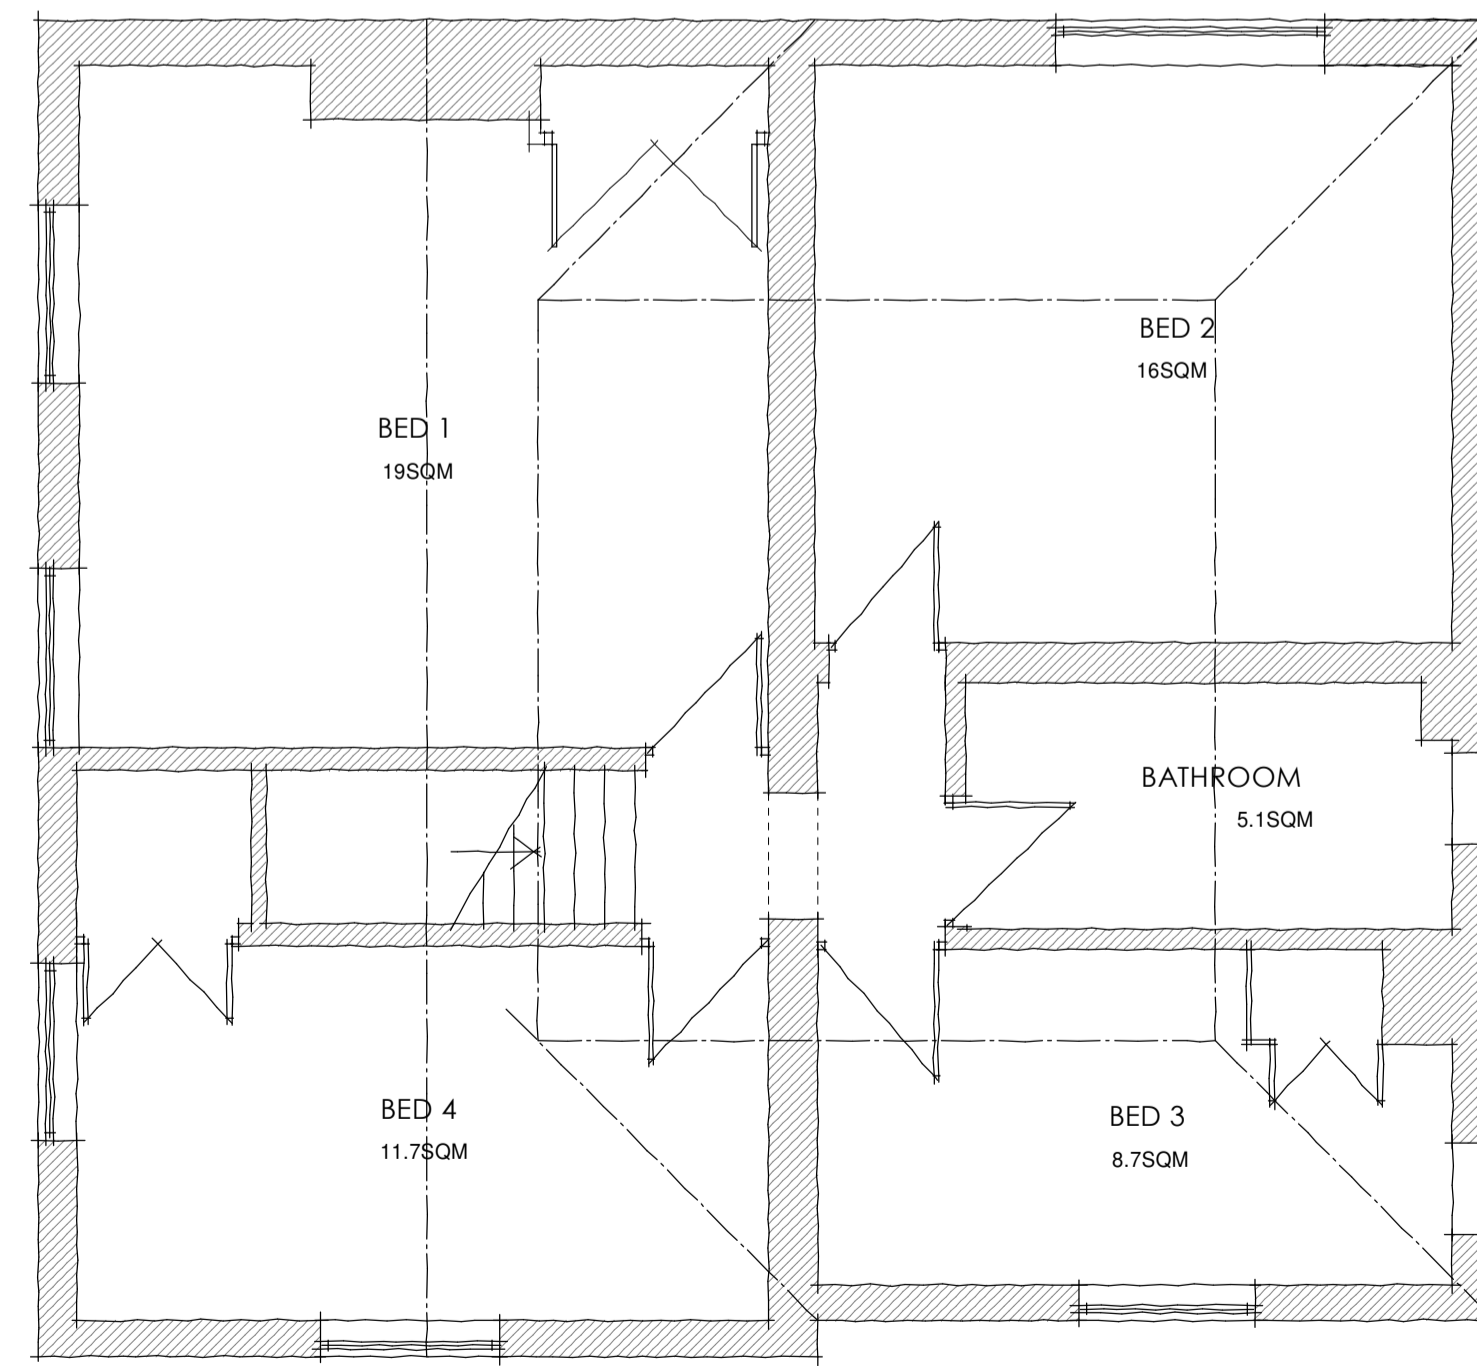




EXISTING FIRST FLOOR PLAN



EXISTING REAR ELEVATION

 This Plan Is For Planning & Building Regulation Purposes Only



 Designed By <b>J Loom</b>	Checked By  	Approved By - Date  	Date May 2021	Scale 1:100@A3, 1:50@A1
		Taylor Loom Consultants Ltd The Consulting Rooms 29 Grove Coach Road Retford Retford, Nottinghamshire DN22 7HG Tel: 01777 702544		Survey Details Low Holland Farm House Sturton Le Steeple Drawing Name TLC/21/50/01
			Copy No.  	Sheet A1