




RIGHT ELEVATION

- Small 150mm Parapet Wall With Coping
- 150mm Between Head Of Window And Ceiling
- Feature In Render
- Rendered Finish In Silicone Type Render And Finished In Cream
- Timber Door With Fanlight Feature To Head Of Door




LEFT ELEVATION

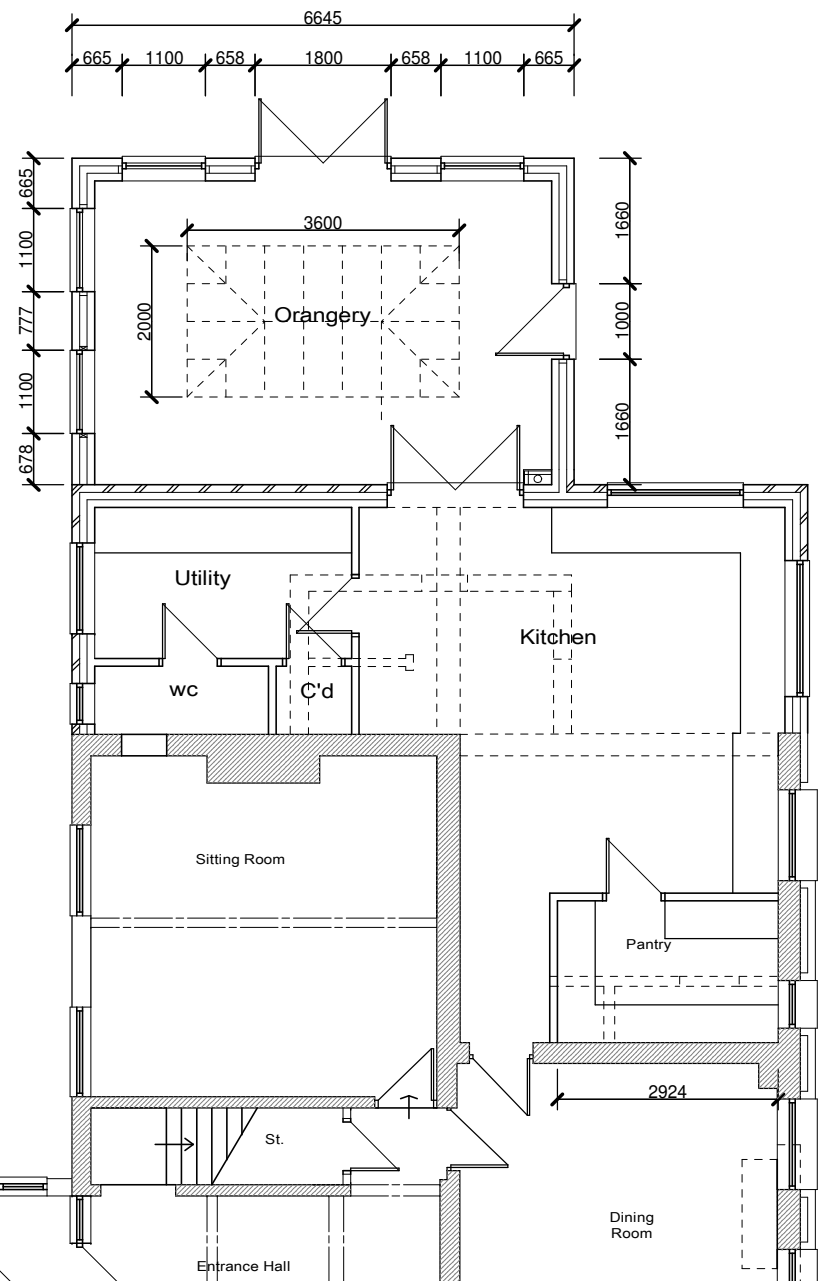

REAR ELEVATION

Drawing To Illustrate The Changes To The Single Storey Sunroom To The Rear Of The Project

To Be Read In Conjunction With The Main Plan

 

	Designed By J Loom	Checked By	Approved By - Date	Date July 2022	Scale 1:100@A3
	<b>Taylor Loom Consultants Ltd</b> The Consulting Rooms 29 Grove Coach Road Retford Retford, Nottinghamshire DN22 7HG Tel: 01777 702544			Planning Proposal for Sun Room changes Low Holland Farm House Sturton Le Steeple Drawing Name TLC/21/22/50/02	
				Copy No.	Sheet
					A3