


1 30 Roof Plan Existing
1 : 100

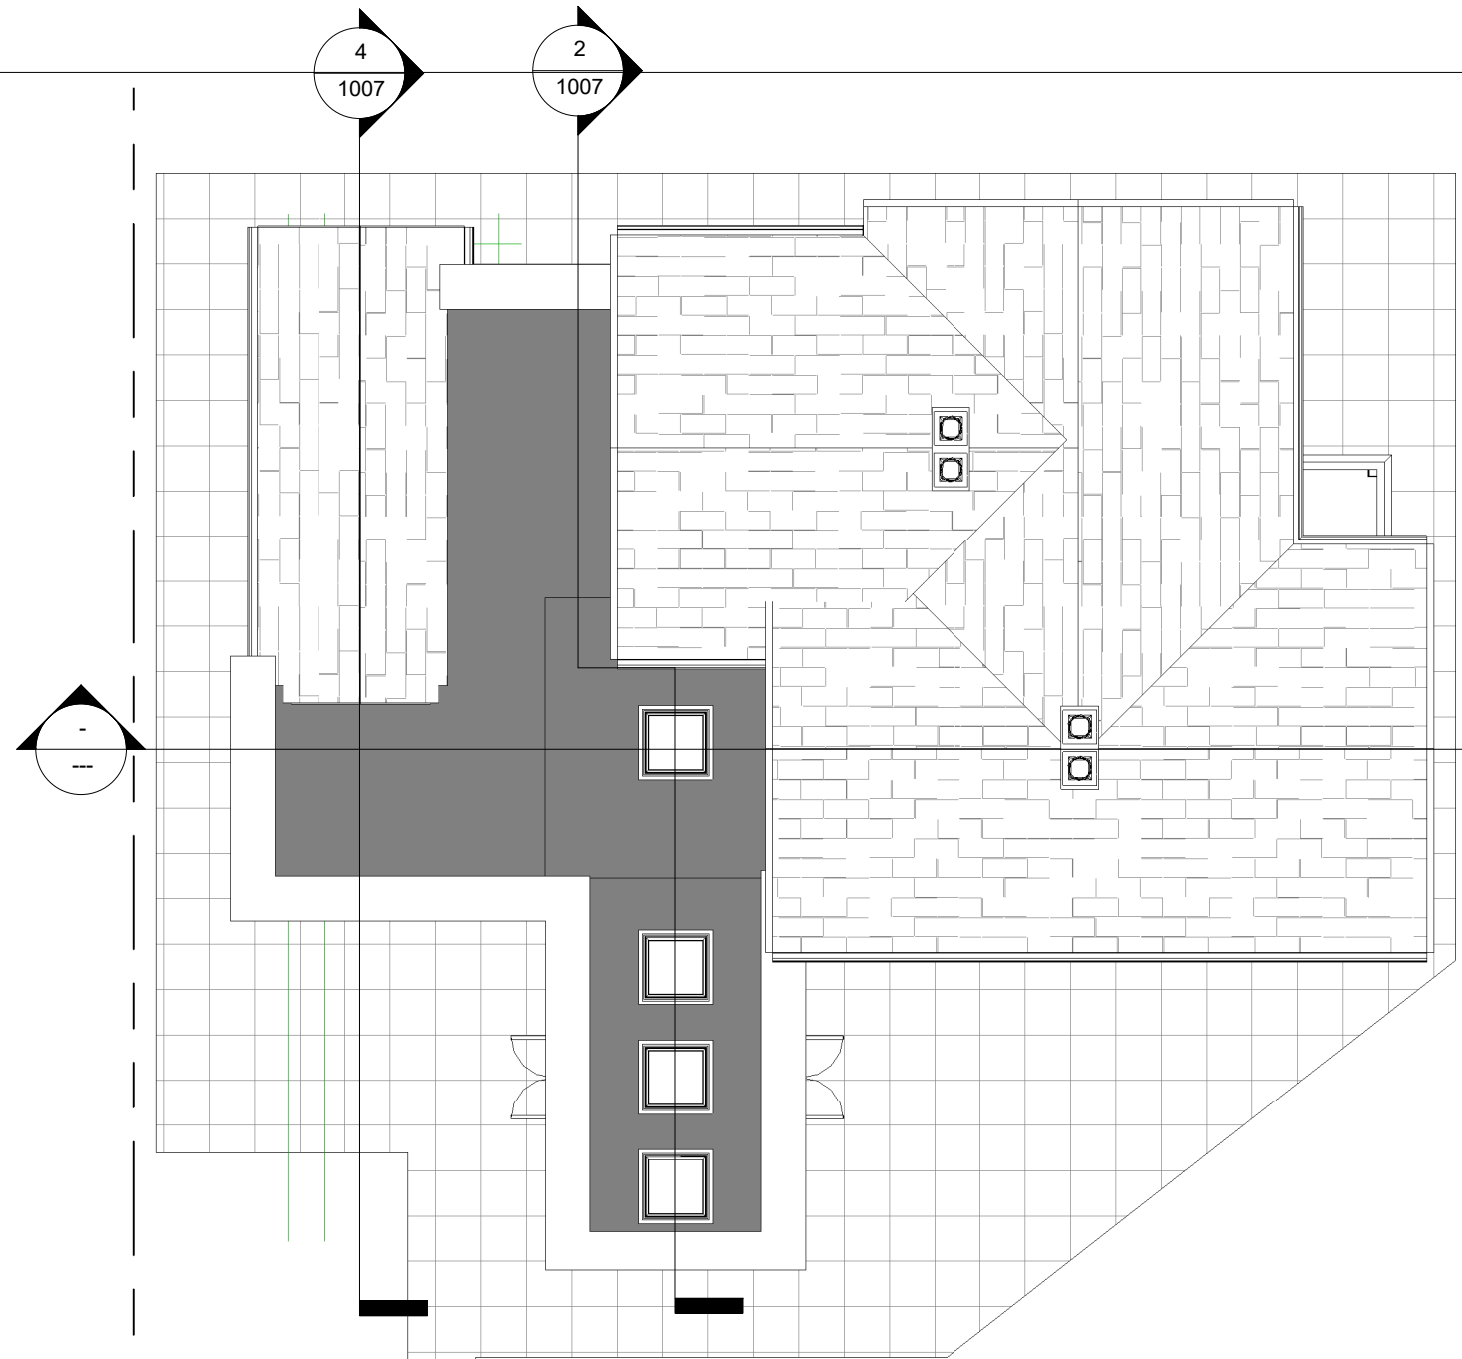

2 30 Roof Plan Proposed
1 : 100

THIS DRAWING AND CAD DATA THEREIN IS PROTECTED BY
COPYRIGHT
AND MUST NOT BE COPIED OR REPRODUCED
WITHOUT THE WRITTEN CONSENT OF
OwlArchitecture.com

NO DIMENSIONS ARE TO BE SCALED FROM THIS DRAWING.
USE FIGURED DIMENSIONS ONLY.
ALL DIMENSIONS AND SIZES ARE TO BE CHECKED ON SITE
AND ANY DISCREPANCIES REPORTED TO THE ARCHITECT
PRIOR TO INITIATION OF ANY WORKS.

No

Job Name
Fox Residence
The Lodge LS26 8AG
Newsham Green Road
Drawing Title
Roof Plans

Status
v4.2

Sheet By
Revit2020

Scale at A3 - double scale at A1
1 : 100

Job Number
1747

Drawing Number
1004

Issued Date
21/06/2022



Mob 0771 898 6000

Alwoodley

Leeds

West Yorkshire

OWLarchitecture.com