


# 1 50 Site Location

1 : 1250

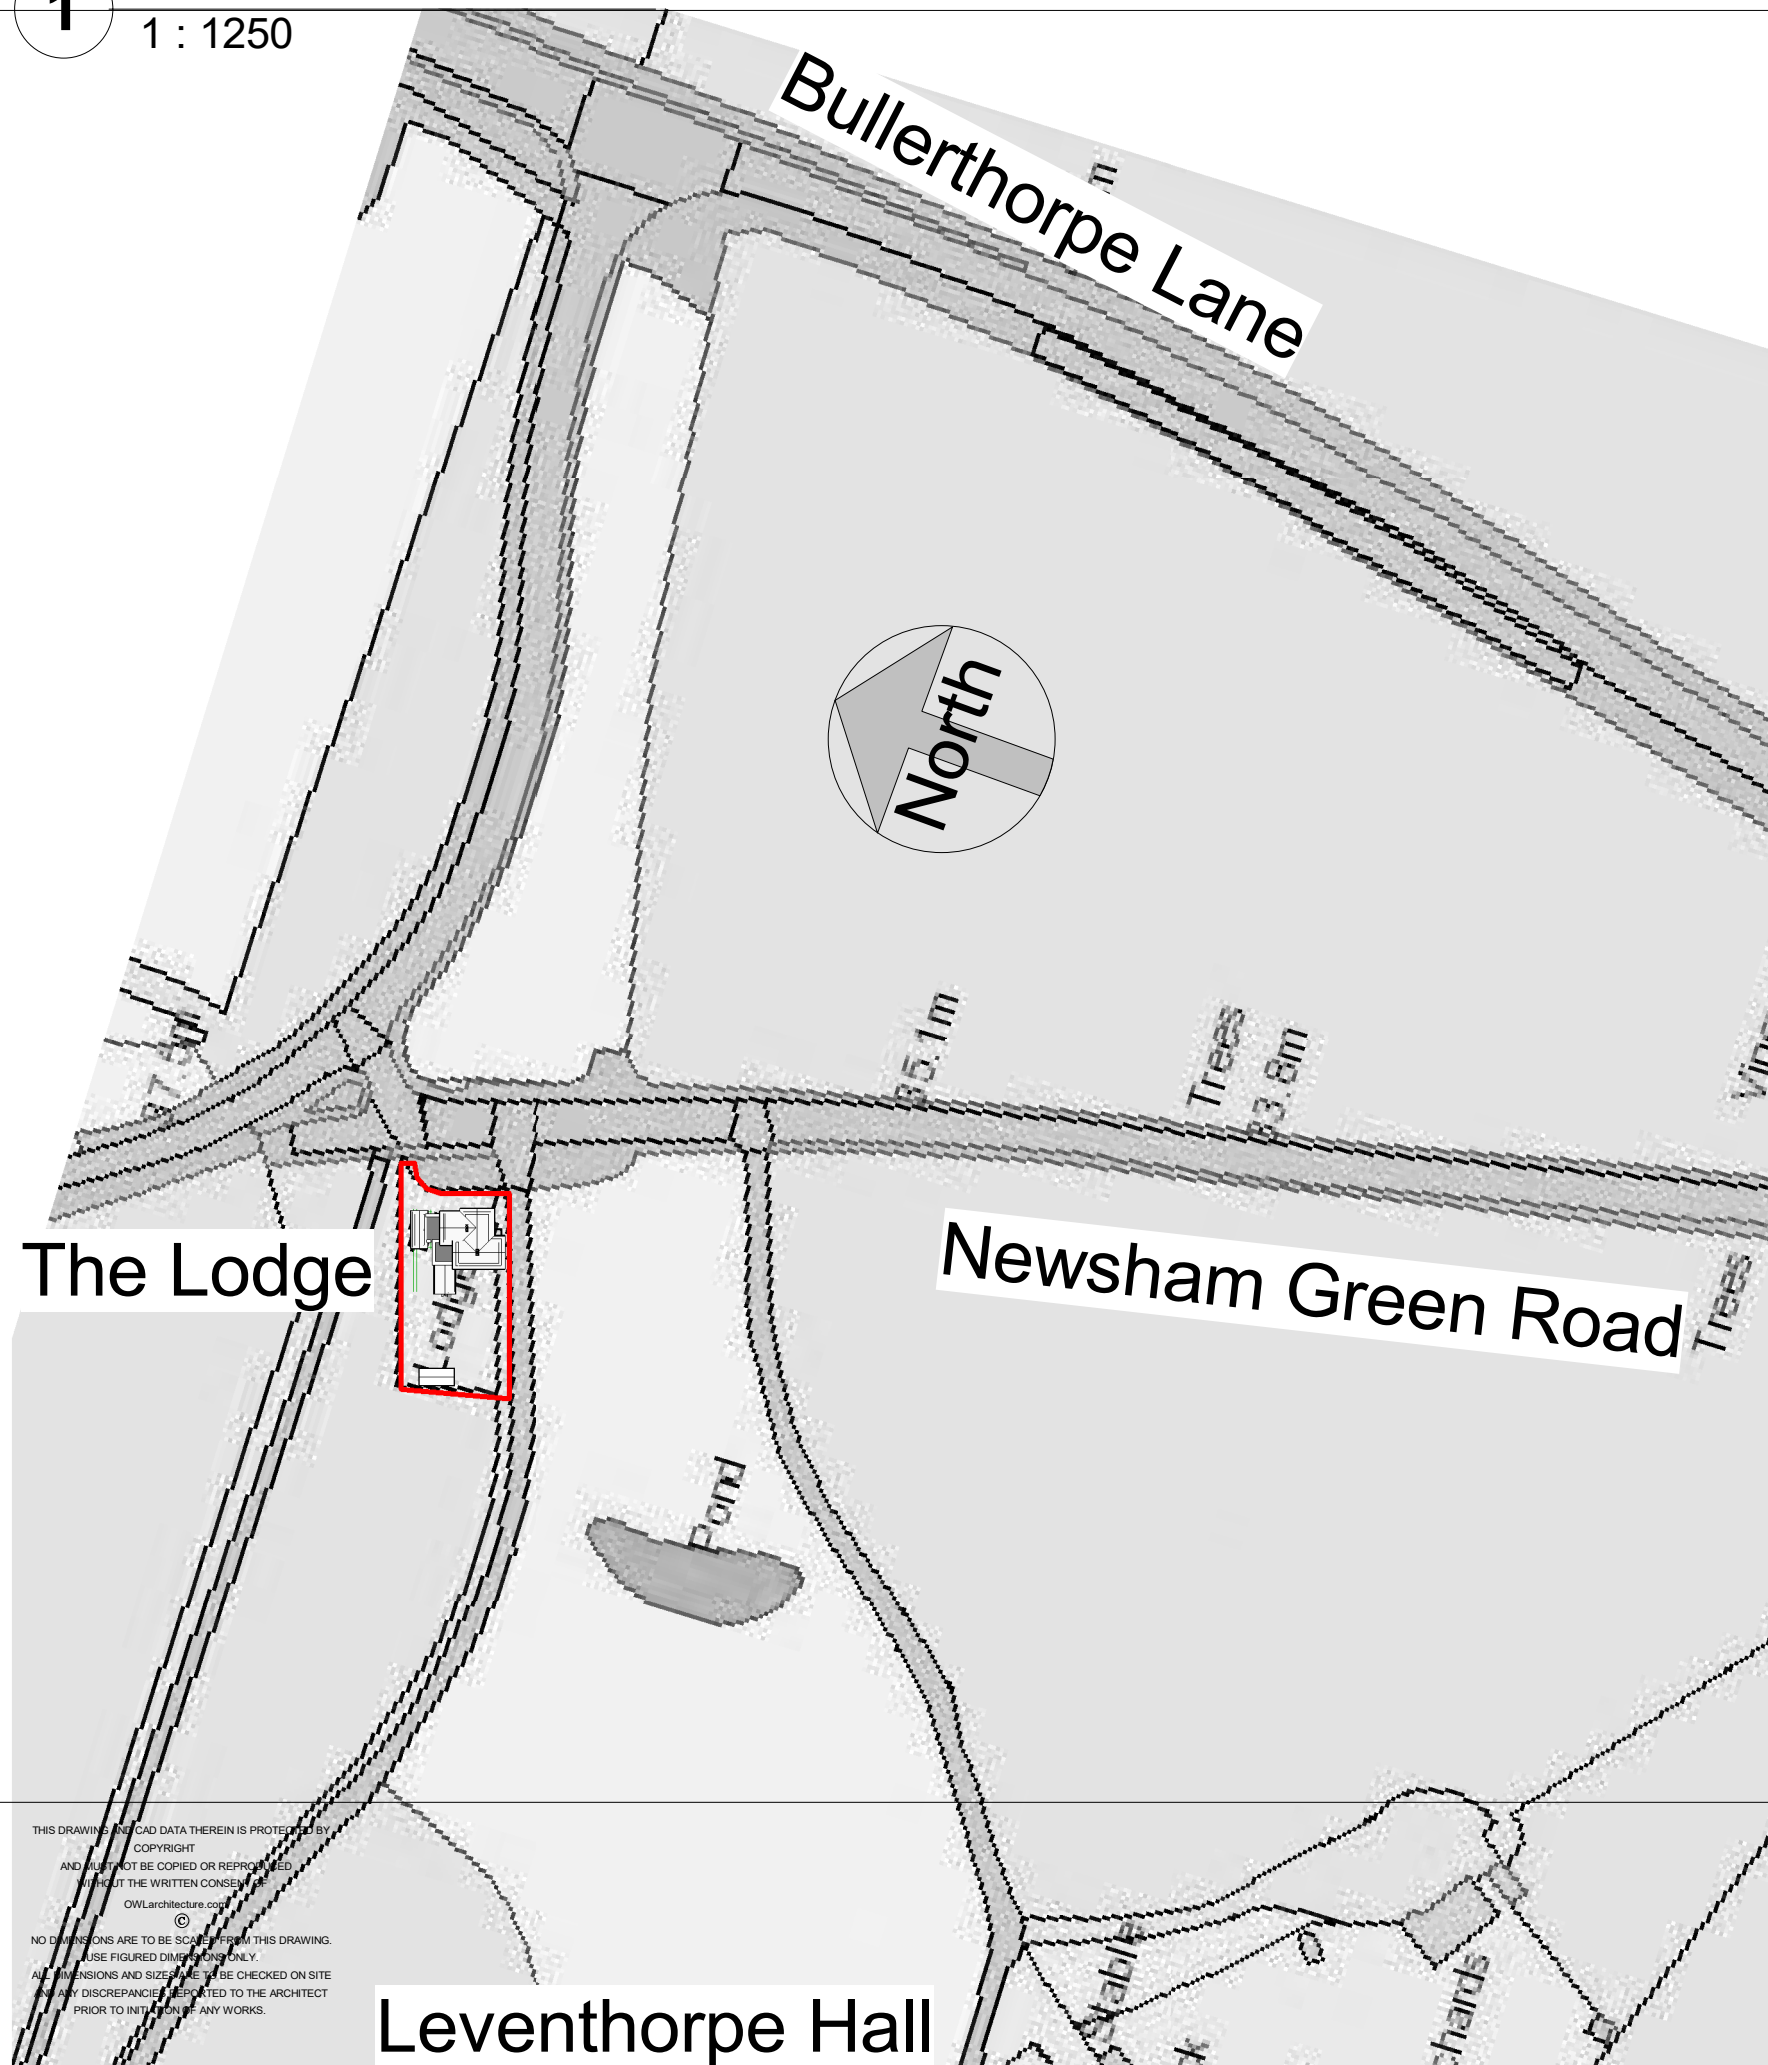

## Drawing List - Revisions use issue date on this sheet for the complet...

Sheet Number	Sheet Name	Scale...	Sheet Size...
1000	Site Location Plan @_Leventhorpe Hall	1:1250	A3
1001	Ground Floor Plans	1:100	A3
1002	Front & Back Elevations	1:100	A3
1003	Drive & Field Elevations	1:100	A3
1004	Roof Plans	1:100	A3
1005	Site Plan	1:200	A3
1006	3D for information only	1:200	A3
1007	Sections 1+2	1:100	A3
1008	Section 3	1:100	A3
1980	Historic Plan from 1980 marked up with extensions e1, e2 & e3	varies	A3
2022-00	Listed Building Conditions Submission	nts	A3
2022-01	Soffit with profiled blocks	varies	A4
2022-02	Main windows	varies	A4
2022-03	Hidden roof lantern	varies	A4
2022-04	Guttering as existing	varies	A4
2022-05	Thumbnail Photos from May 2022	nts	A4

THIS DRAWING AND CAD DATA THEREIN IS PROTECTED BY COPYRIGHT AND MUST NOT BE COPIED OR REPRODUCED WITHOUT THE WRITTEN CONSENT OF OWLarchitecture.com

NO DIMENSIONS ARE TO BE SCALE FROM THIS DRAWING. USE FIGURED DIMENSIONS ONLY. ALL DIMENSIONS AND SIZES ARE TO BE CHECKED ON SITE PRIOR TO INTRODUCTION OF ANY WORKS.

## Leventhorpe Hall

No  
 Job Name  
 Fox Residence  
 The Lodge LS26 8AG  
 Newsham Green Road  
 Drawing Title  
 Site Location Plan  
 @\_Leventhorpe Hall

Status  
 v4.2  
 Sheet By  
 Revit2020  
 Job Number  
 1747  
 Drawing Number  
 1000  
 Scale at A3 - double scale at A1  
 1 : 1250  
 Issued Date  
 21/06/2022

Mob 0771 898 6000  
 Alwoodley  
 Leeds  
 West Yorkshire  
  
 OWLarchitecture.com