





Rear Garden Elevation

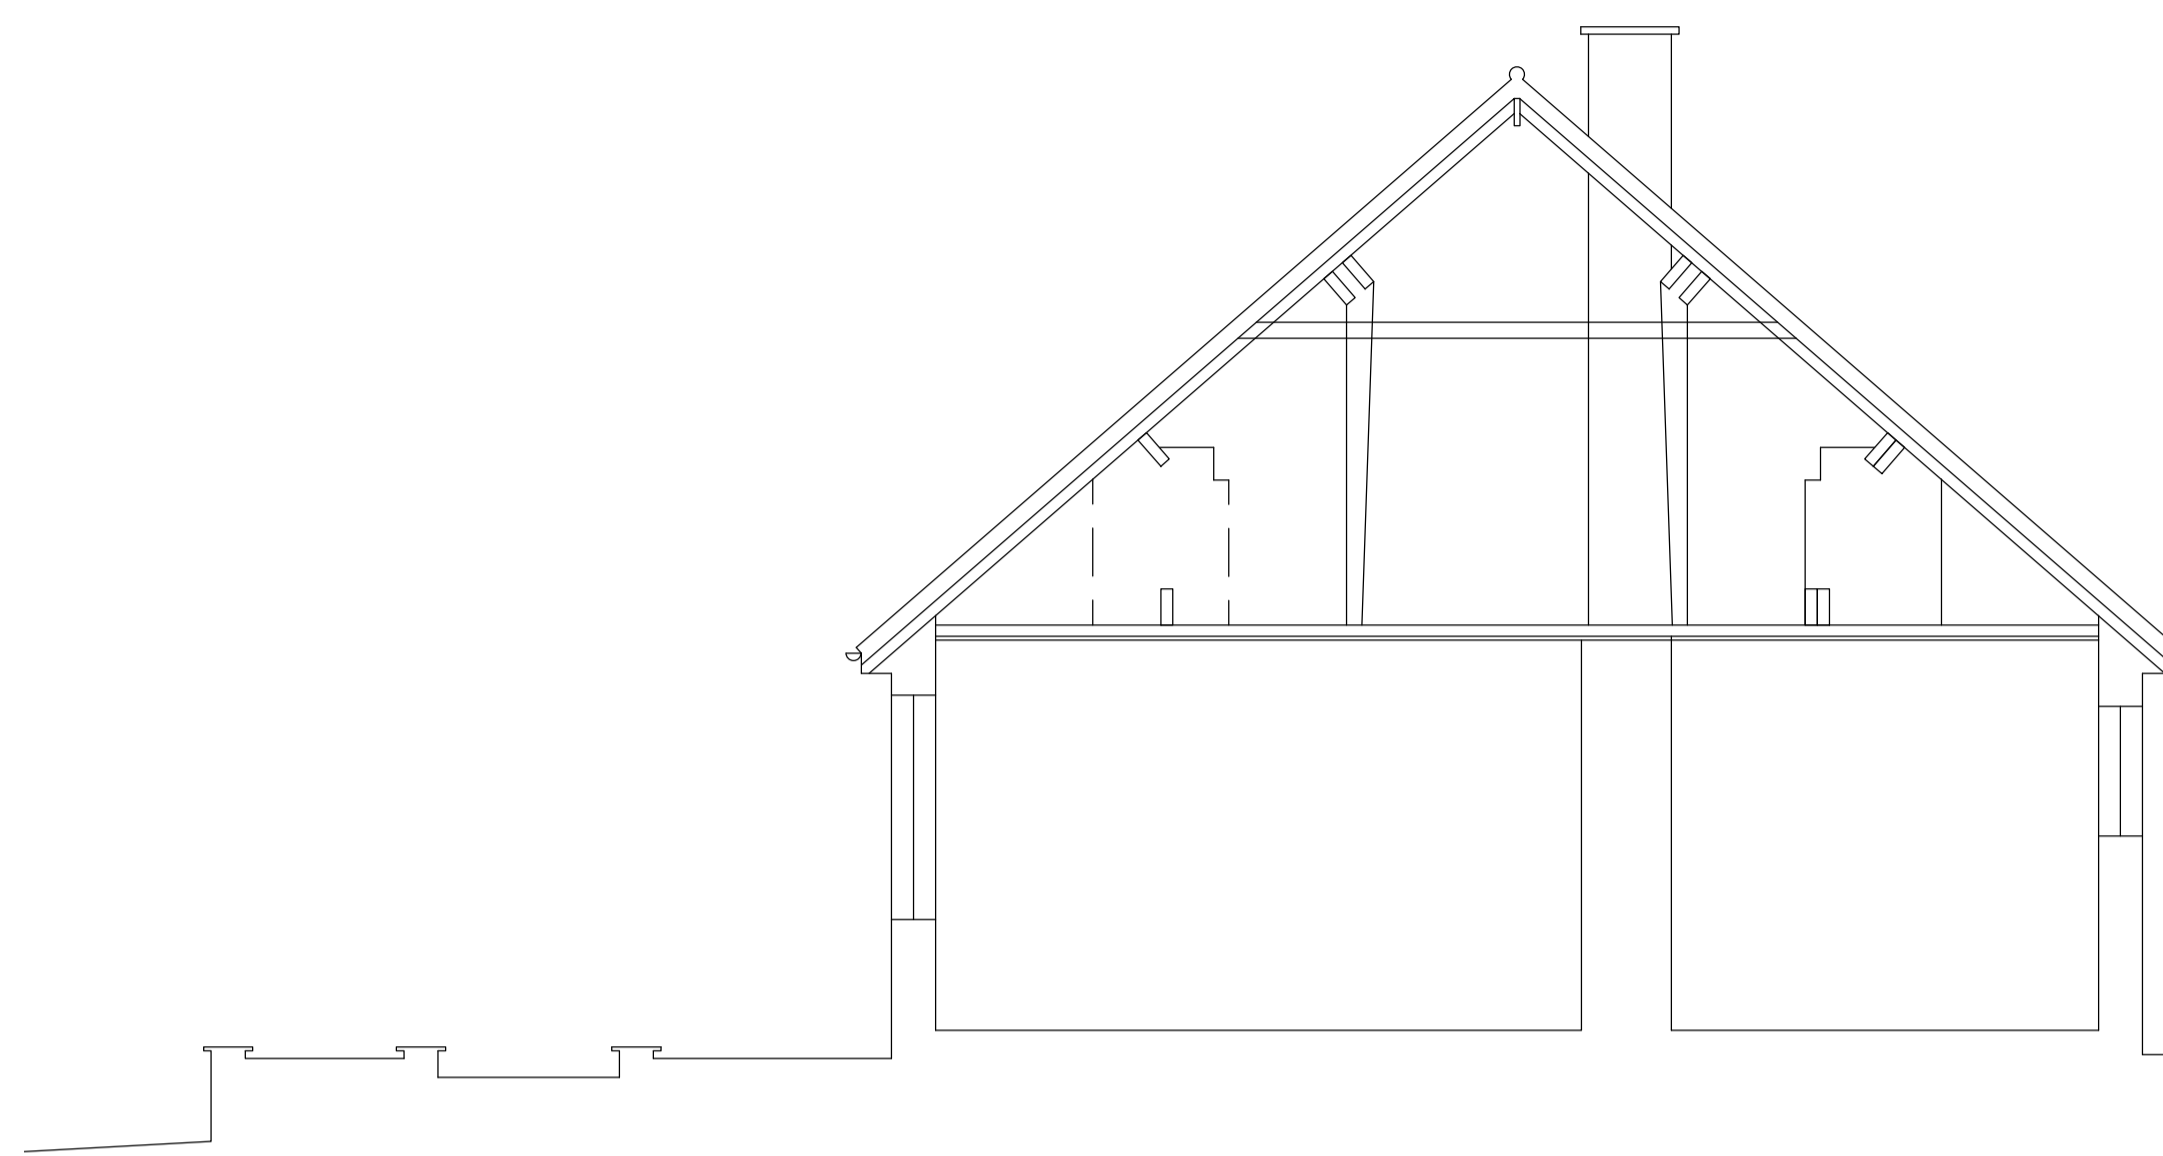

section b-b

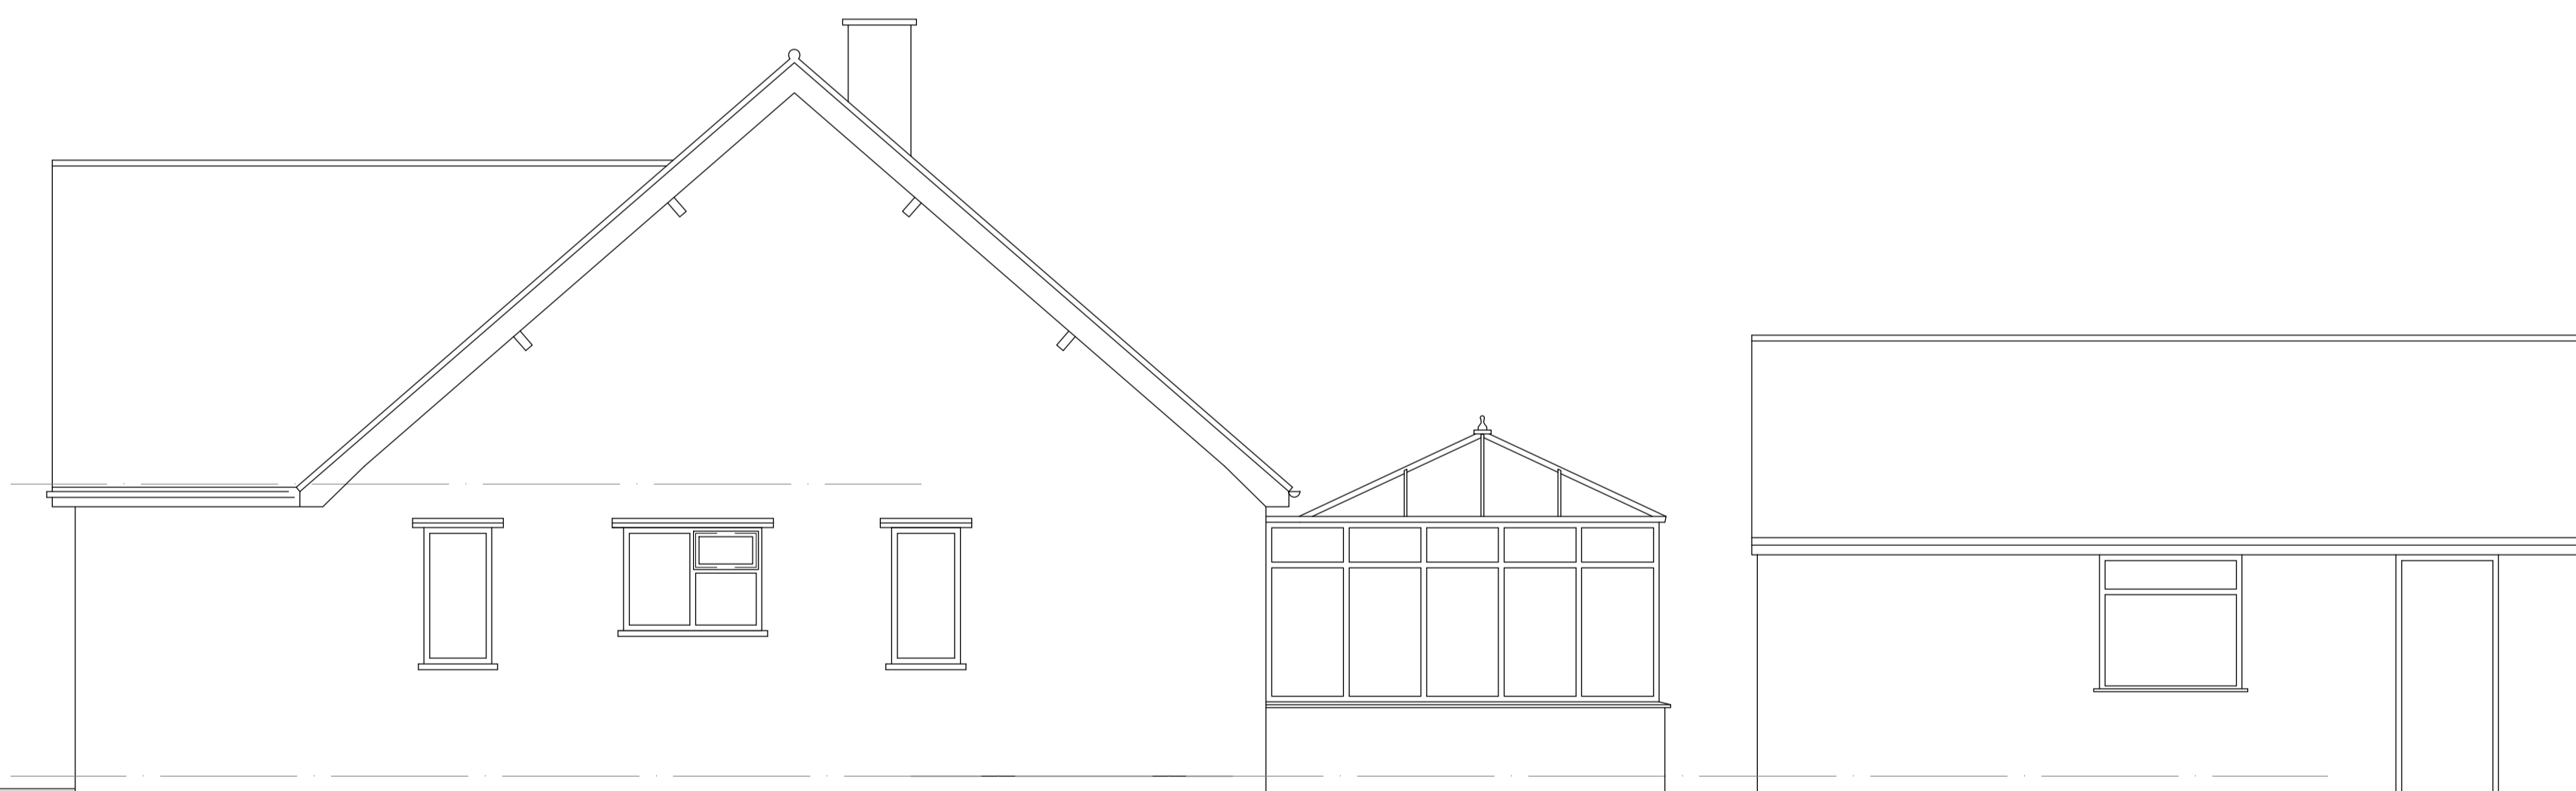

East Elevation



2 Clover Drive, Melton Mowray, Leicestershire LE13 0FL UK
t: +44 (0) 1664 500 324 | e: sylvestercheung@sc-architects.co.uk
www.sc-architects.co.uk

Client

Mr & Mrs P Keatley

Job

Alterations & Extensions

**Fairview
Earl Shilton Road
Thurlaston
Leicestershire**

Drawing

**Elevations &
Sections as exist**

Revisions

Drawn by:

Scale 1:50 (A1)

Date July 2019

Job No: 19-010

Drawing no: 03