


floor plan (1:50)



road elevation

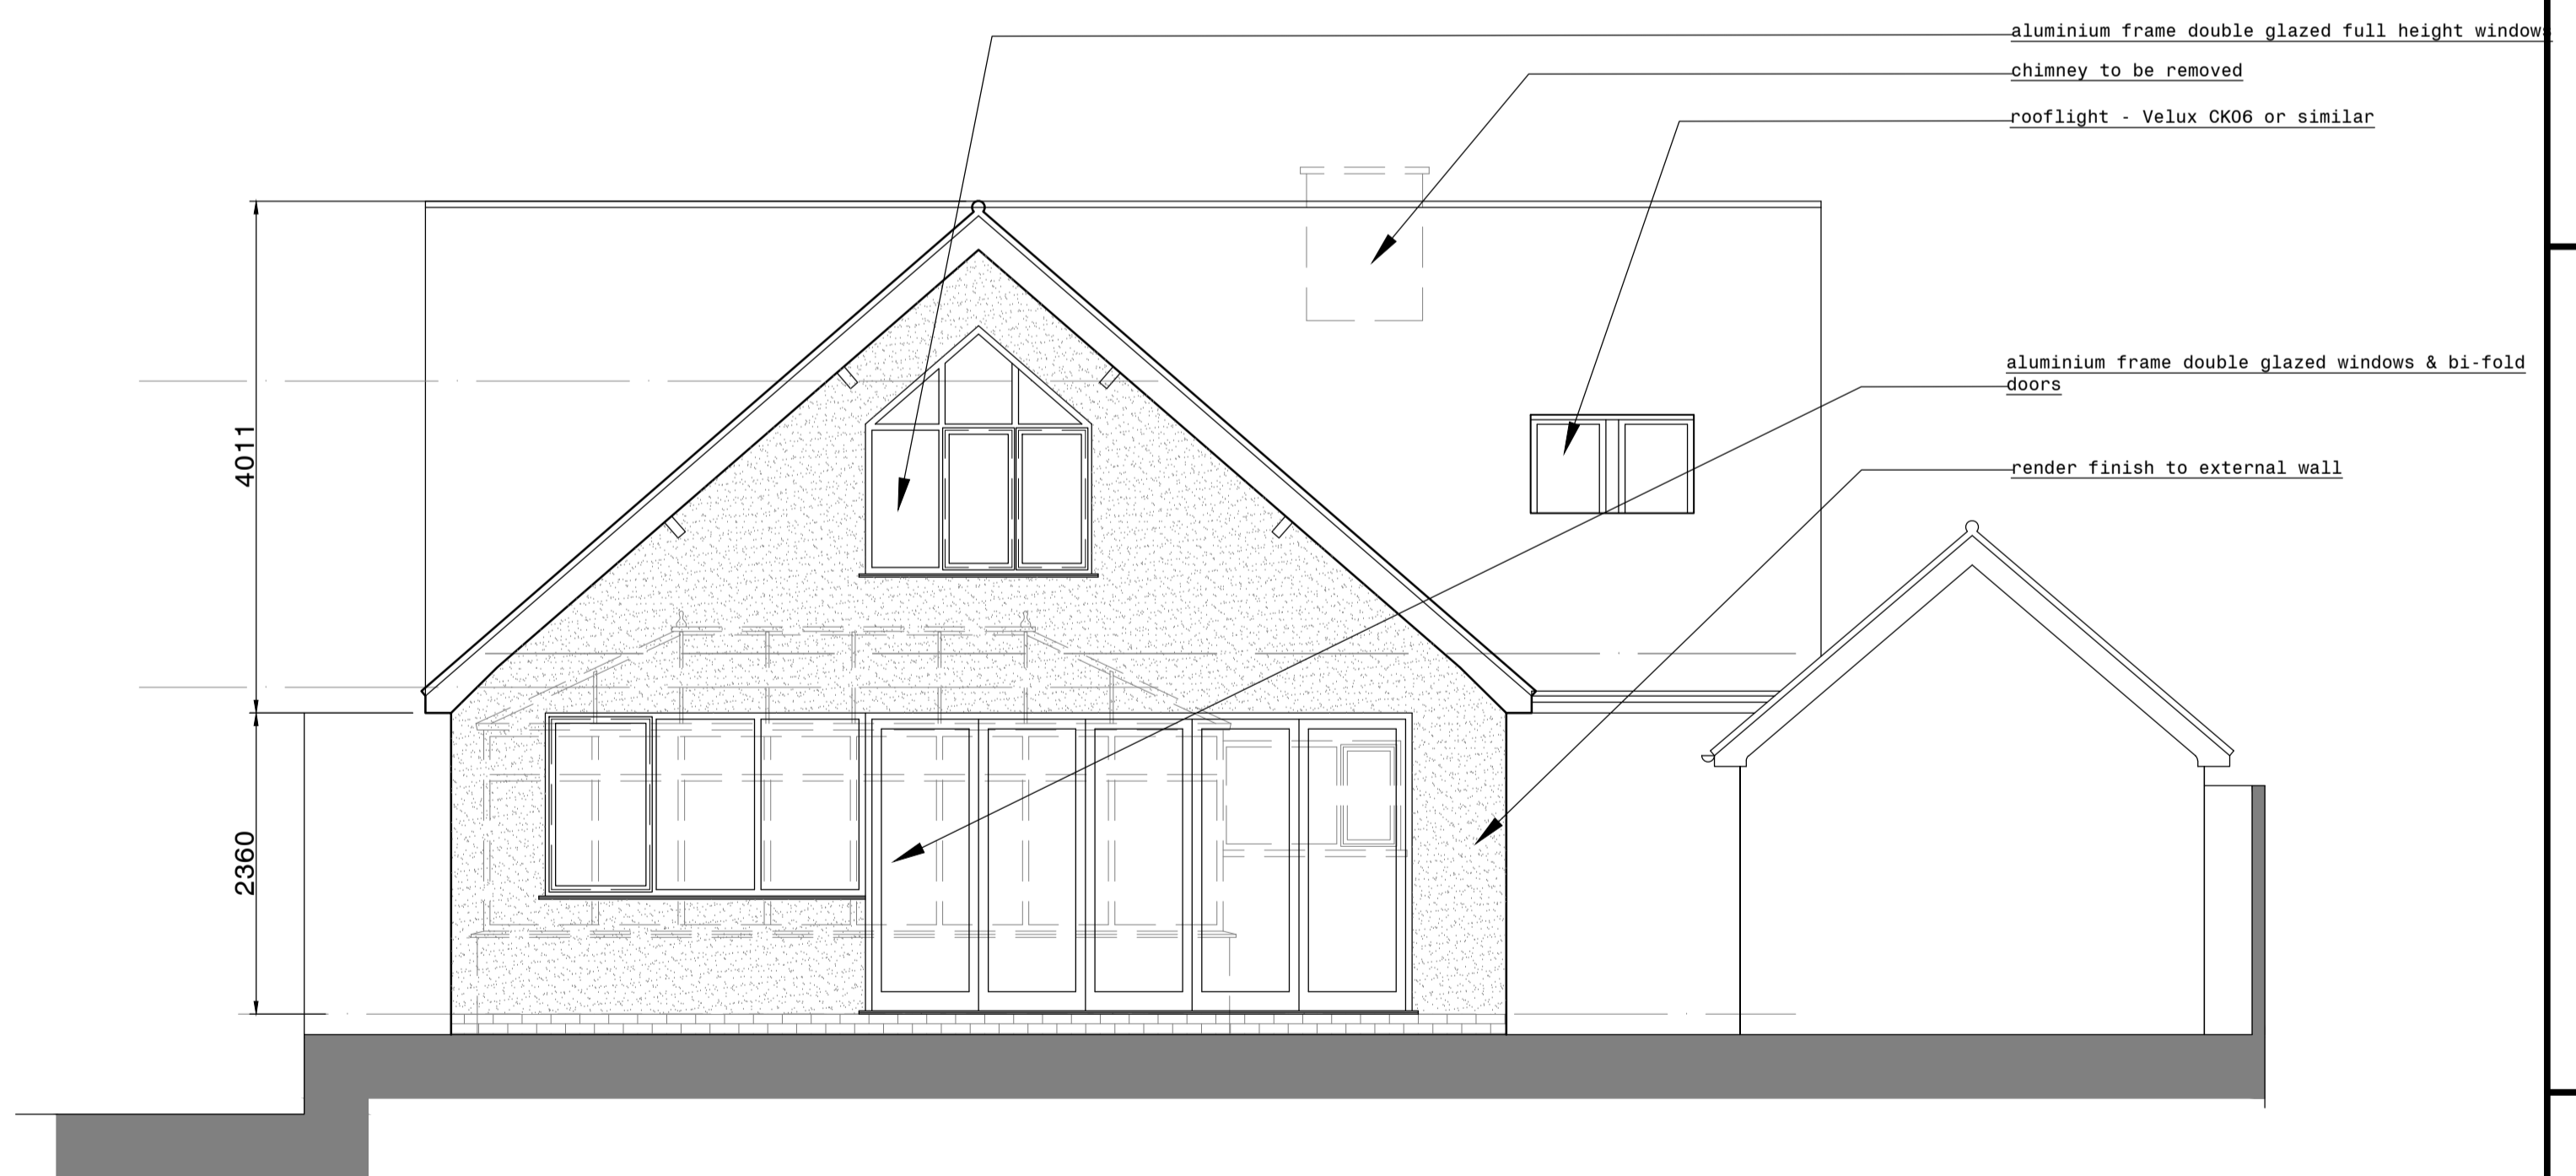

garden elevation



**chartered architects** #A

2 Clover Drive, Melton Mowray, Leicestershire LE13 0FL UK  
t: +44 (0) 1664 500 324 | e: sylvestercheung@sc-architects.co.uk  
www.sc-architects.co.uk

Client

**Mr & Mrs P Keatley**

Job

**Alterations & Extensions**

**Fairview  
Earl Shilton Road  
Thurlaston  
Leicestershire**

Drawing

**First Floor Plan  
& elevations as proposed**

Revisions

rev a: 26MAY2022 - revised first floor plan and elevations in accordance to clients comments  
rev b: 04JUL2022 - notes relating chimney included

Drawn by:

Scale 1:50 (A1)

Date Feb 2020

Job No: 19-010

Drawing no: 05b